

P. S. N° 292.


Drawn by: J.H.
Traced by: N.S.
Checked by: C. Hand.

SPARE TILLER.
FOR RELIEVING TACKLE


Scale 3" = 1 foot.

2 OFF.

ELEVATION.

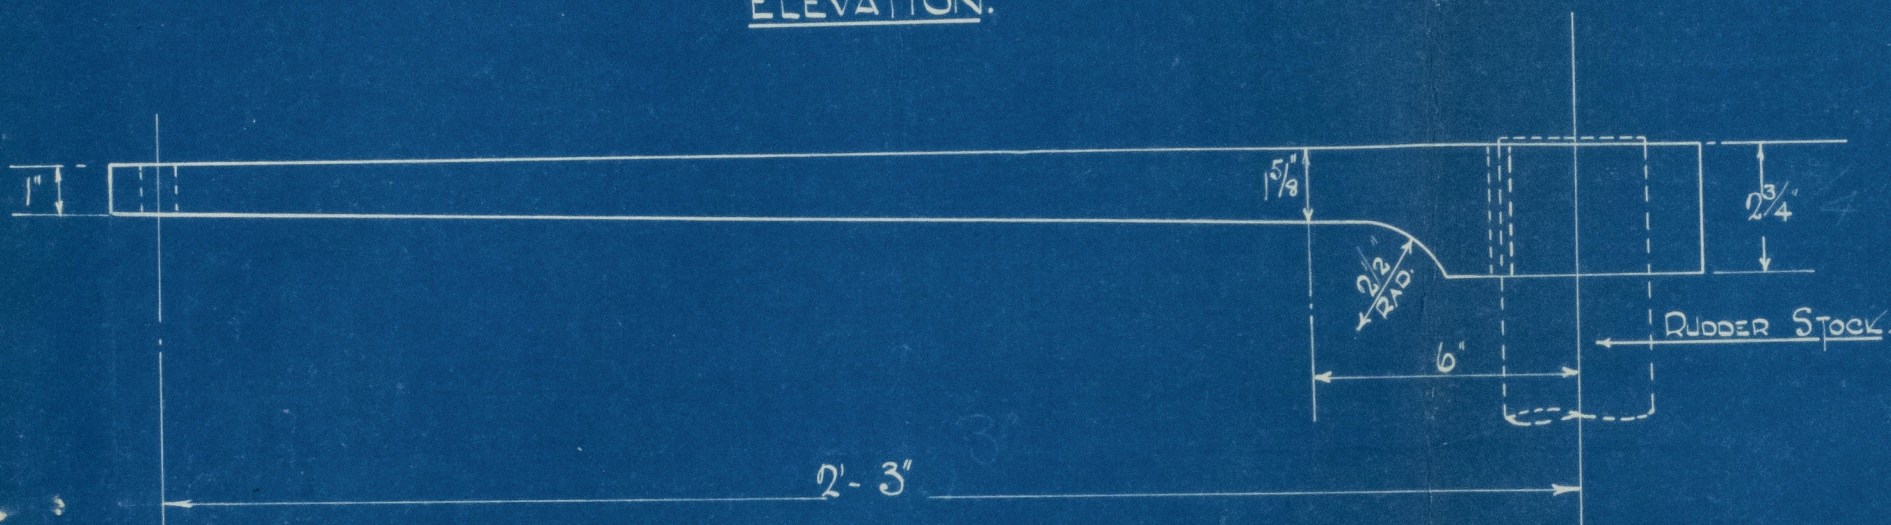


PLAN.

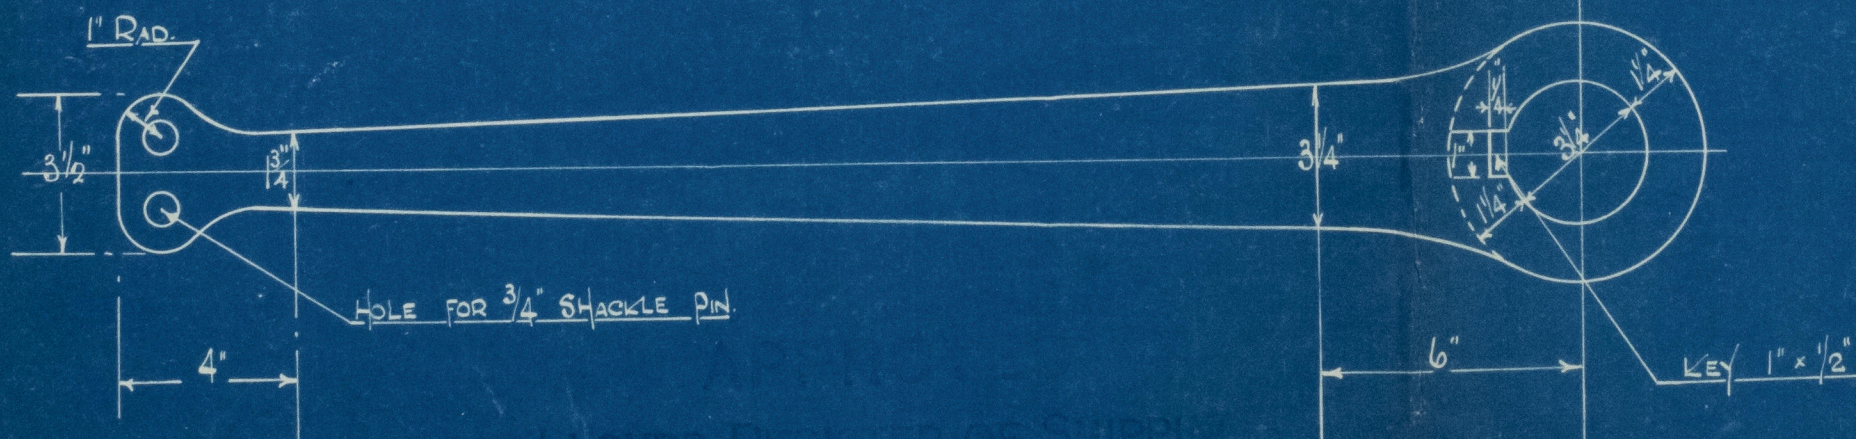

LLOYDS REGISTER OF SHIPPING

Montgomery
DATE 23.2.24
TO LLOYDS REQUIREMENTS.

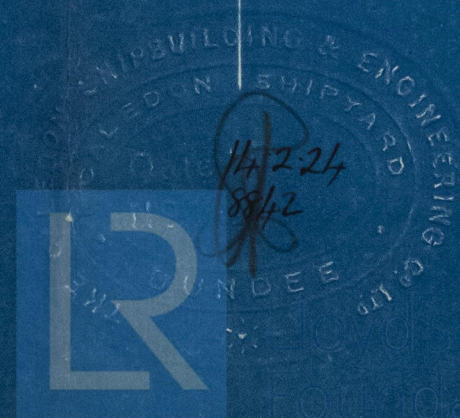

Caledon S.B. & Co.

Paddle Steamer

Nº 292

Spare Tiller.

"William High"



© 2021

Lloyd's Register
Foundation

007456-007464-0129