


PLAN AT 2ND DECK

PLAN AT UPPER DECK


EXISTING BHD N° 90

SHEWING PROPOSED CROPPING FOR NEW RECESS

SECTION OF SHOOTS TO PULVERISERS

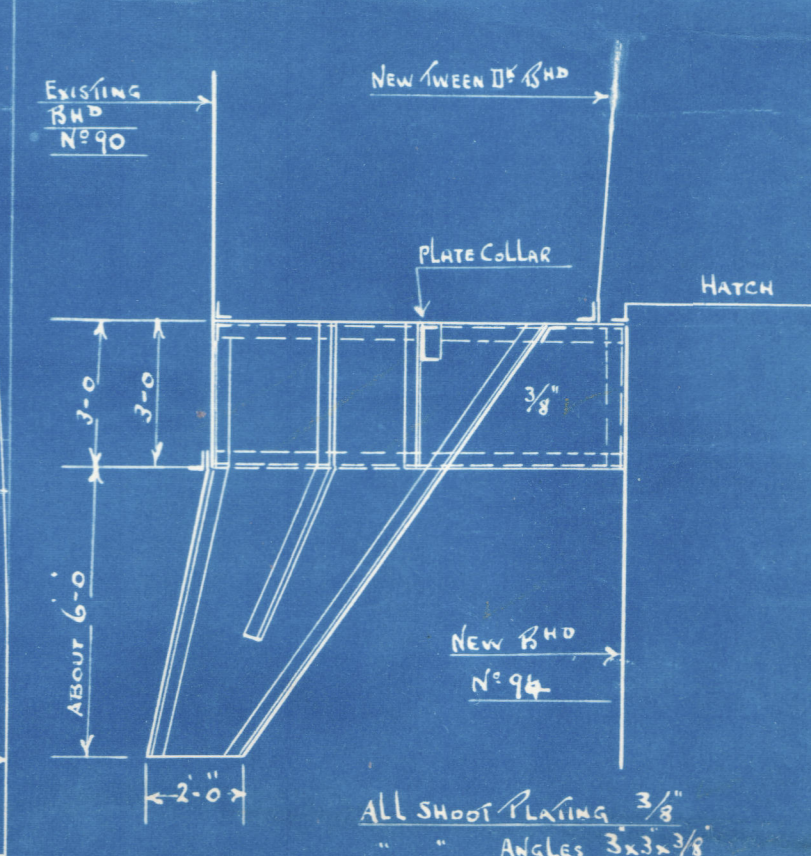


NEW RECESS BND
ON FRAME N°94 W.T

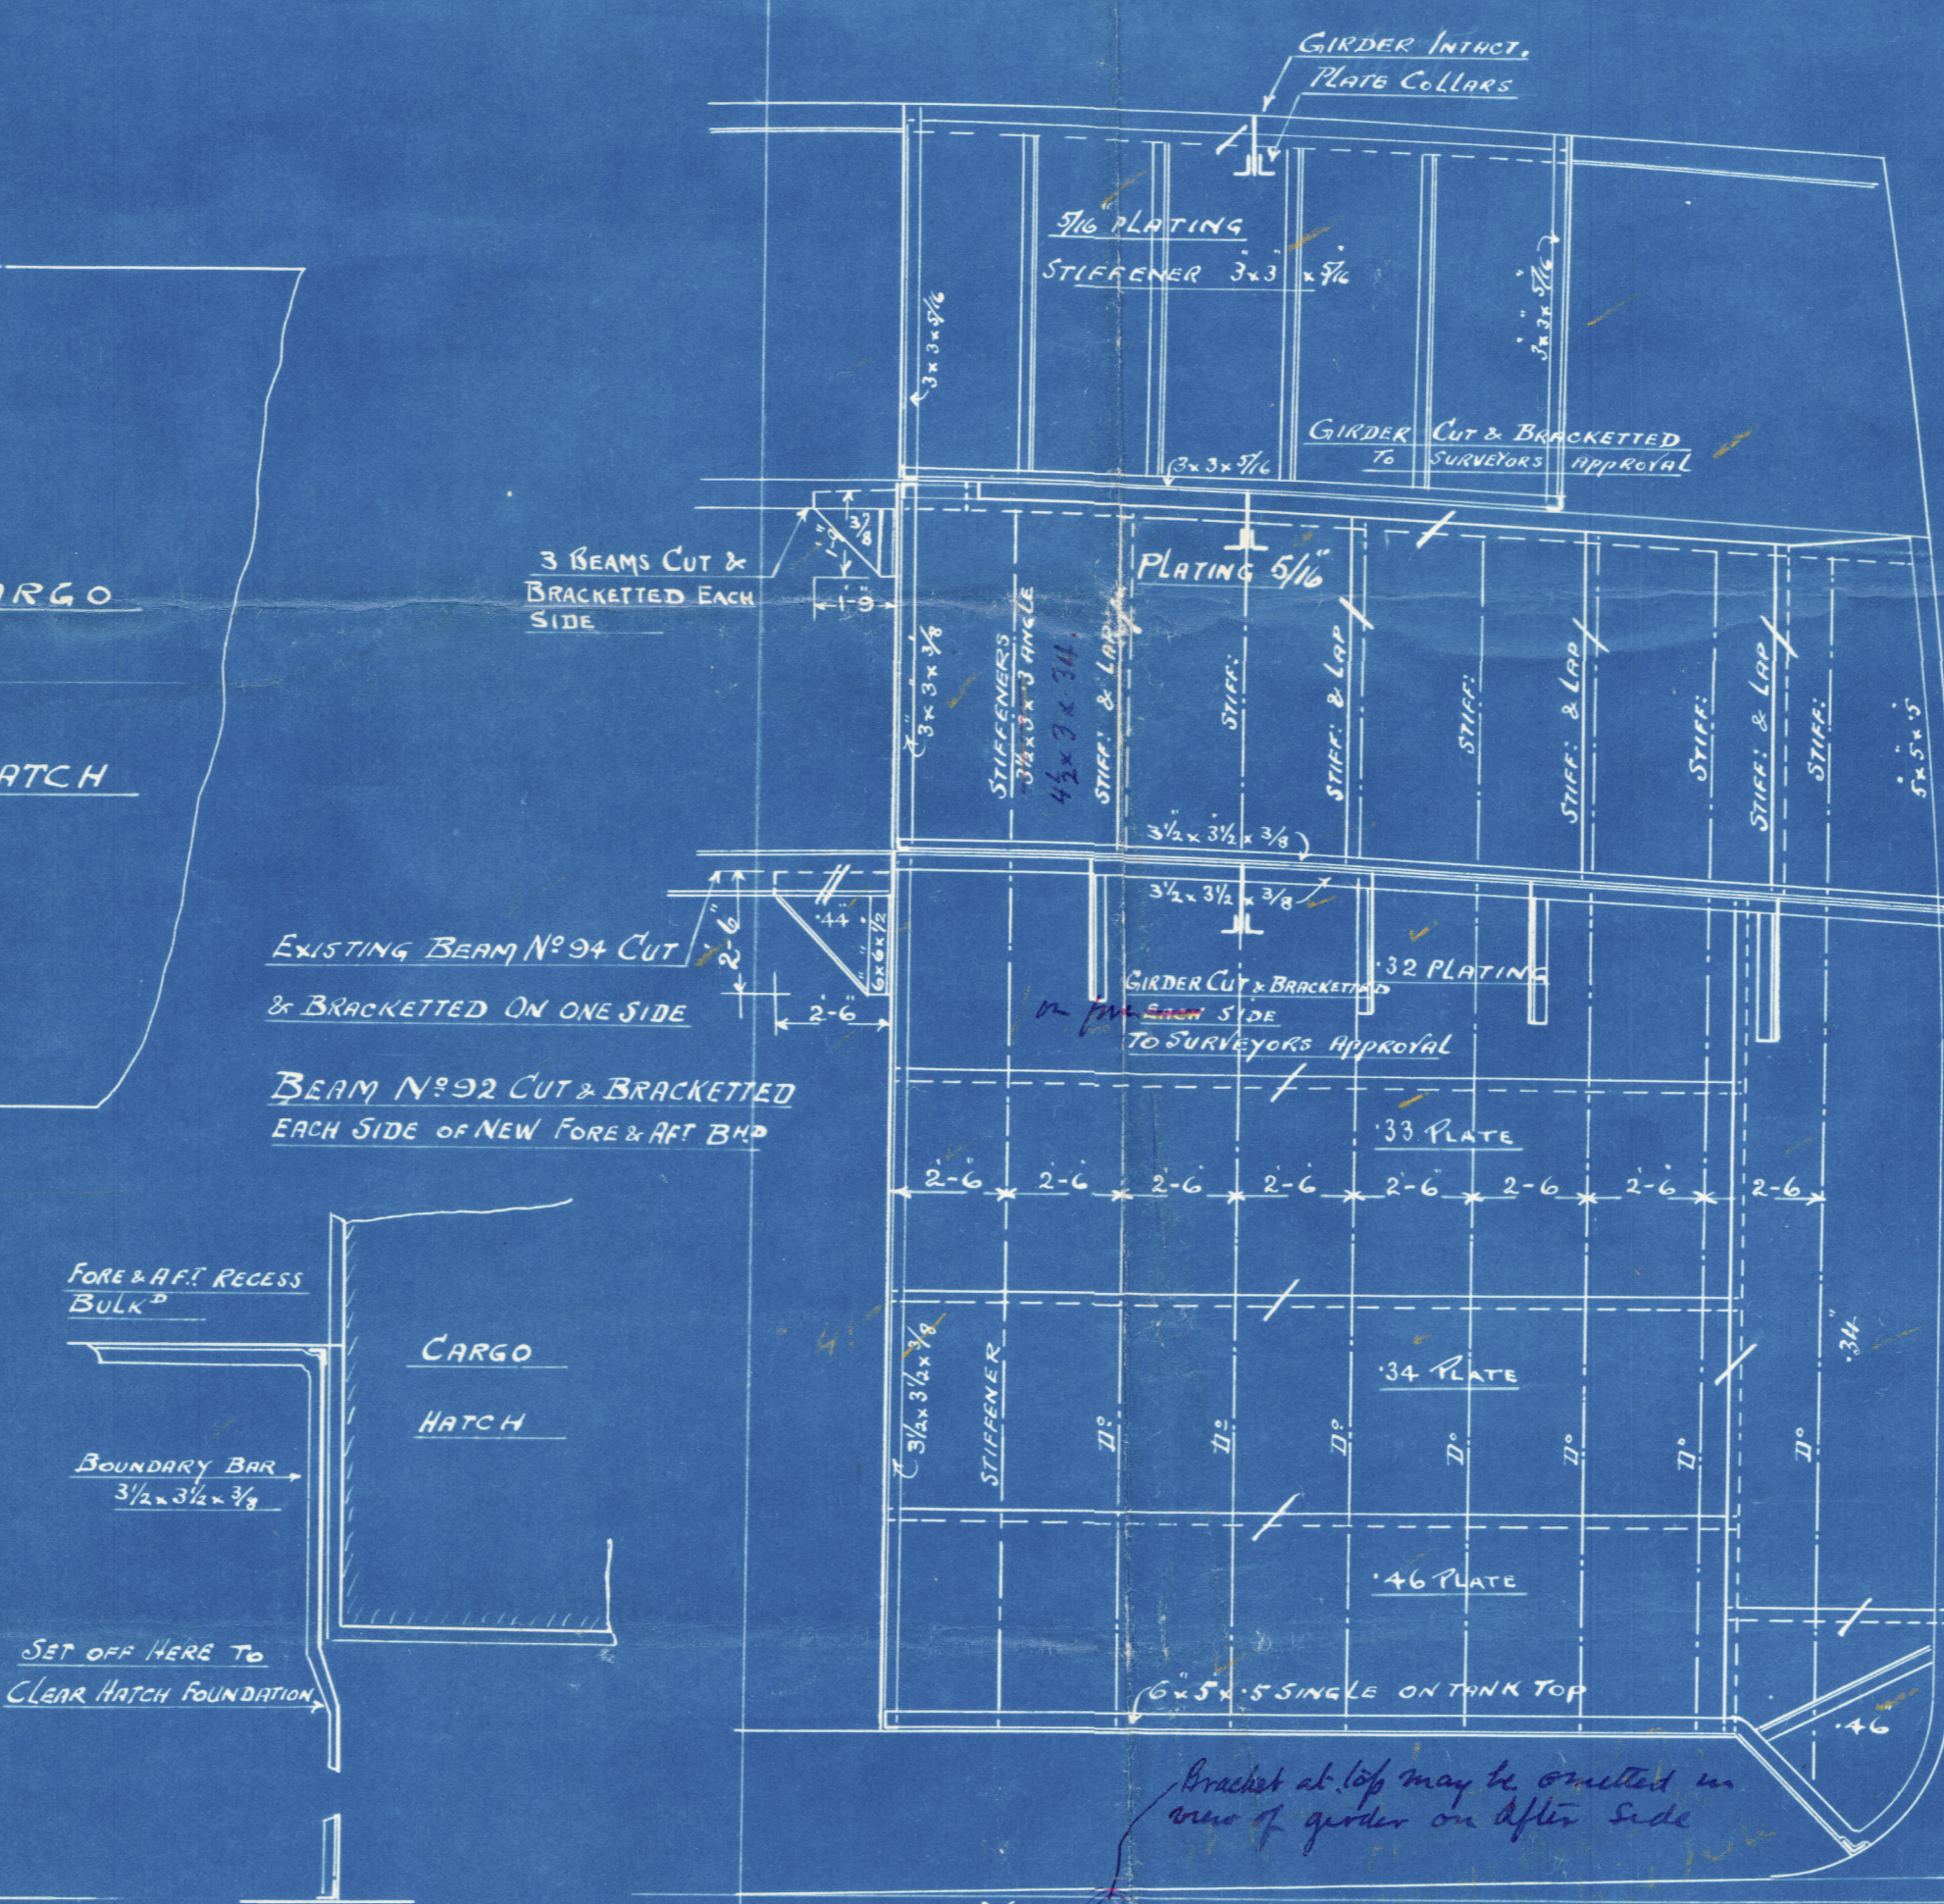

PLAN AT N° 94 BND SHIPS SIDE
11-11-11

96 95 94 93 92 SHIP'S SIDE

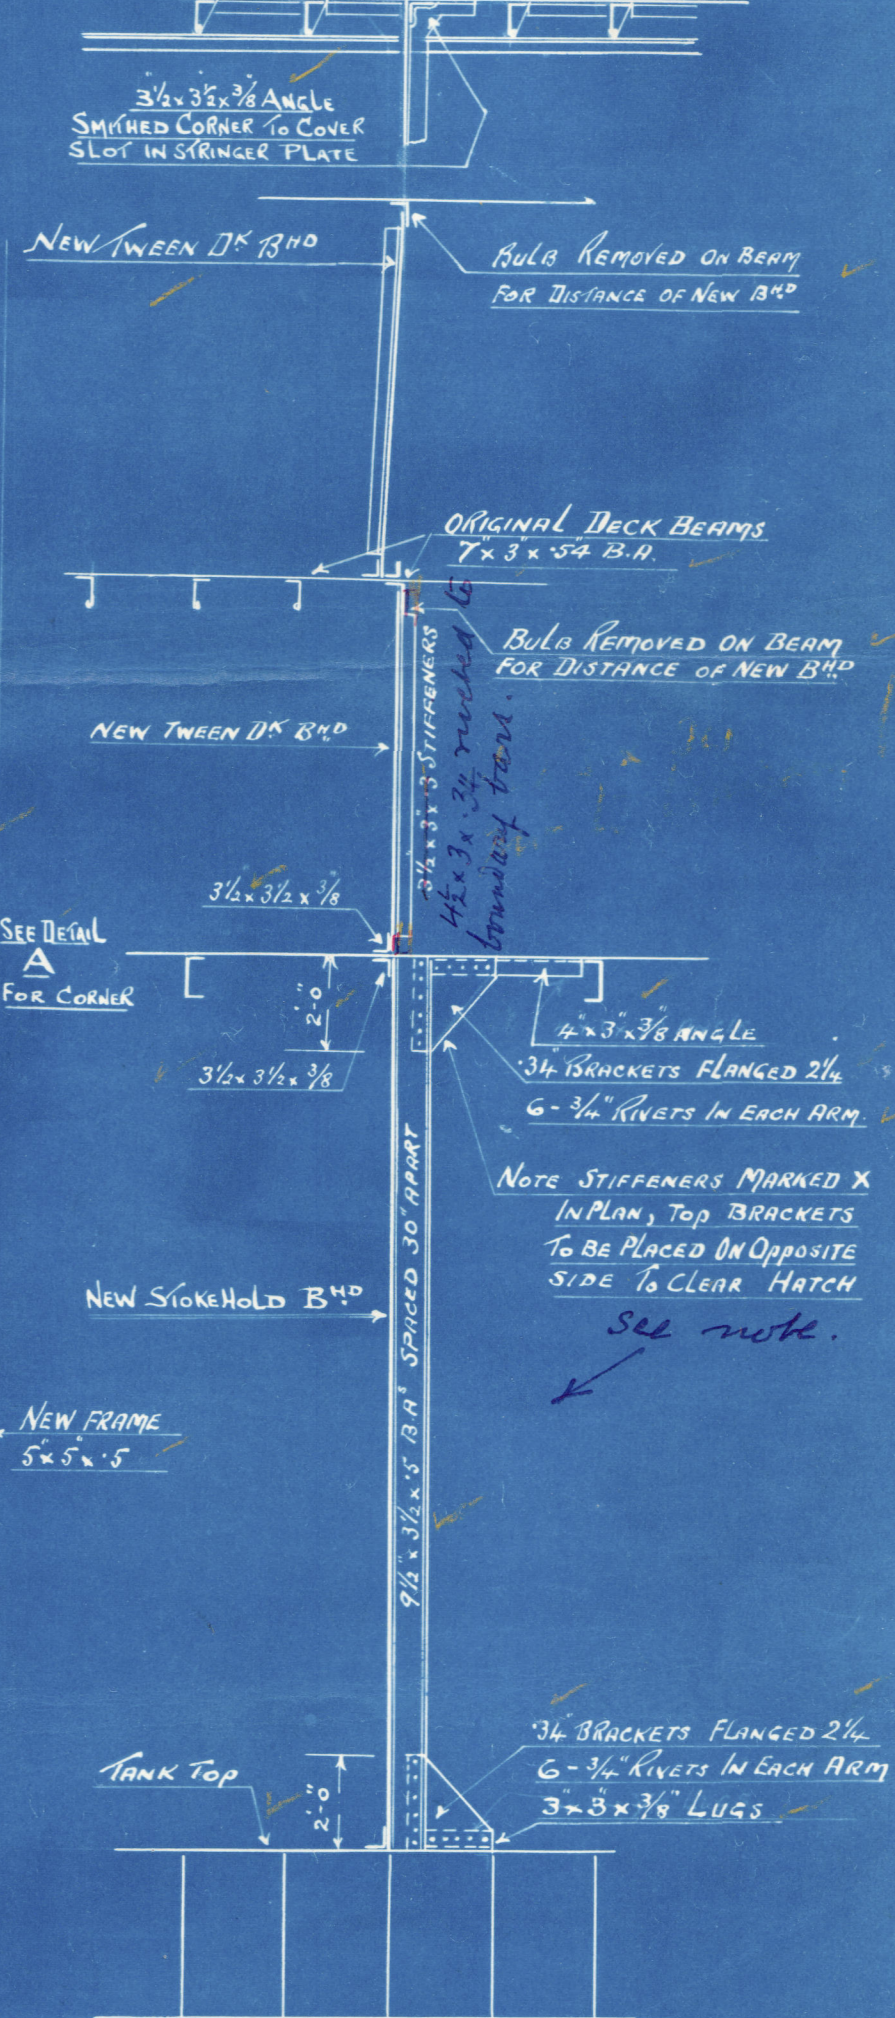

— S.S. MUSICIAN —
NEW STOKESOLD RECESS B^{HD} W.T.
SCALE 1/4" = 1 FOOT

Д.Р. № 49546

DATE 10-12-28

EXISTING STOKERHOLD BH.

RECESS STAR^D SIDE

EXISTING B^HD TO B^CD
CROPPED AS SHOWN

17. 12.

Alterations to Stokholm
Bhs + Deck,
due to vessel being
equipped for burning
pulverised coal in the
Starboard Centre Borters

S. S. Musician

Liverpool

S. S. *Musician*

LIVERPOOL

Report No. *95267*

007698-007706-0154



© 2020

Lloyd's Register
Foundation