

CERTIFY THAT THIS DISPLACEMENT SCALE IS A COPY OF THE
DISPLACEMENT SCALE FOR THE ABOVE VESSEL.

DISPLACEMENT SCALE
1916.


S.S. "ETHELARIC".

DISPLACEMENT DRAFT TONS PER INCH.

LOAD DISPLMT
7609 TONS

DRAFT
21-0 1/4"

8055	22'-2"	32.40
7666	21'-2"	32.38
7278	20'-2"	32.36
6890	19'-2"	32.33
6502	18'-2"	32.30
6115	17'-2"	32.26
5728	16'-2"	32.22
5342	15'-2"	32.17
4956	14'-2"	32.11
4571	13'-2"	32.03
4187	12'-2"	31.95
3804	11'-2"	31.84
3422	10'-2"	31.73
3043	9'-2"	31.58
2664	8'-2"	31.43
2289	7'-2"	31.22

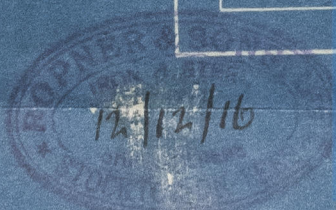


Lloyd's Register
Foundation

506

Messrs Roper & Sons Ltd
nos 06.

Wrept & Sons per Inch
Scrub

J. S. Ethelwice

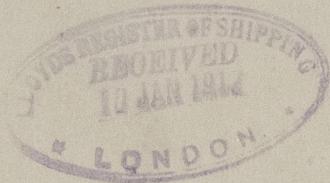

© 2021

Lloyd's Register
Foundation

007754-007761-0260

The
beam
sport-
full
vessel
le.

4-4 1/2