

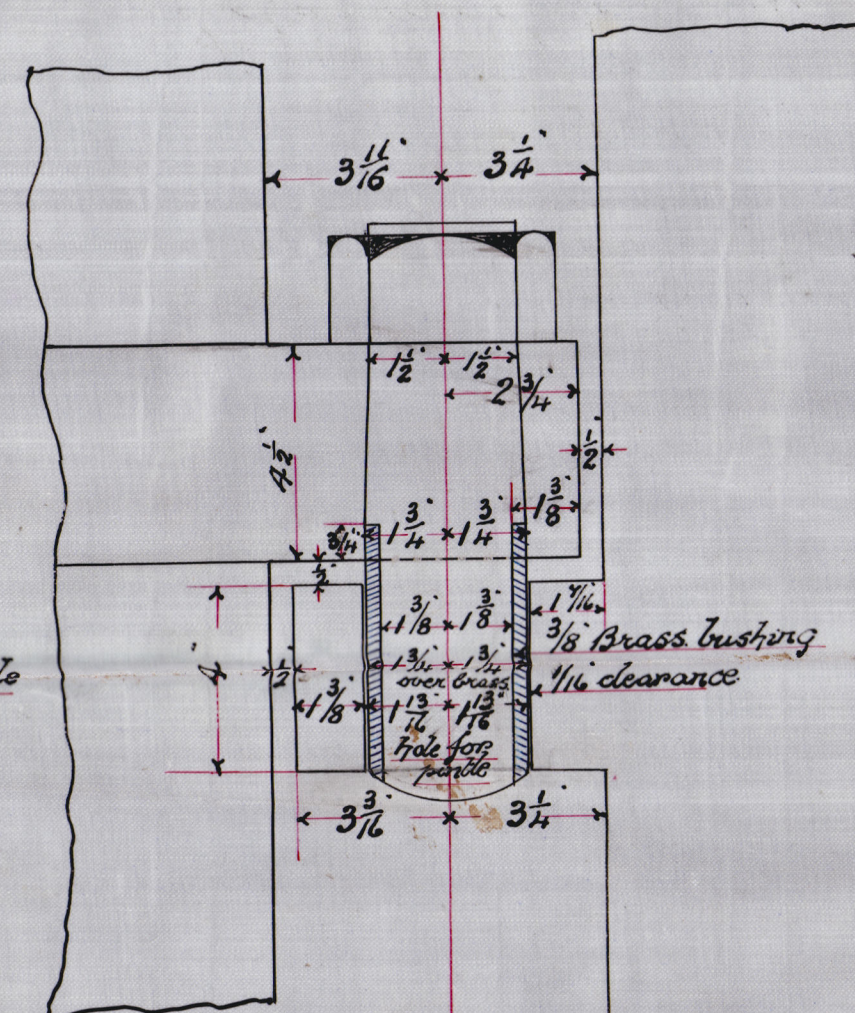


10.8.03

Journal of
1841

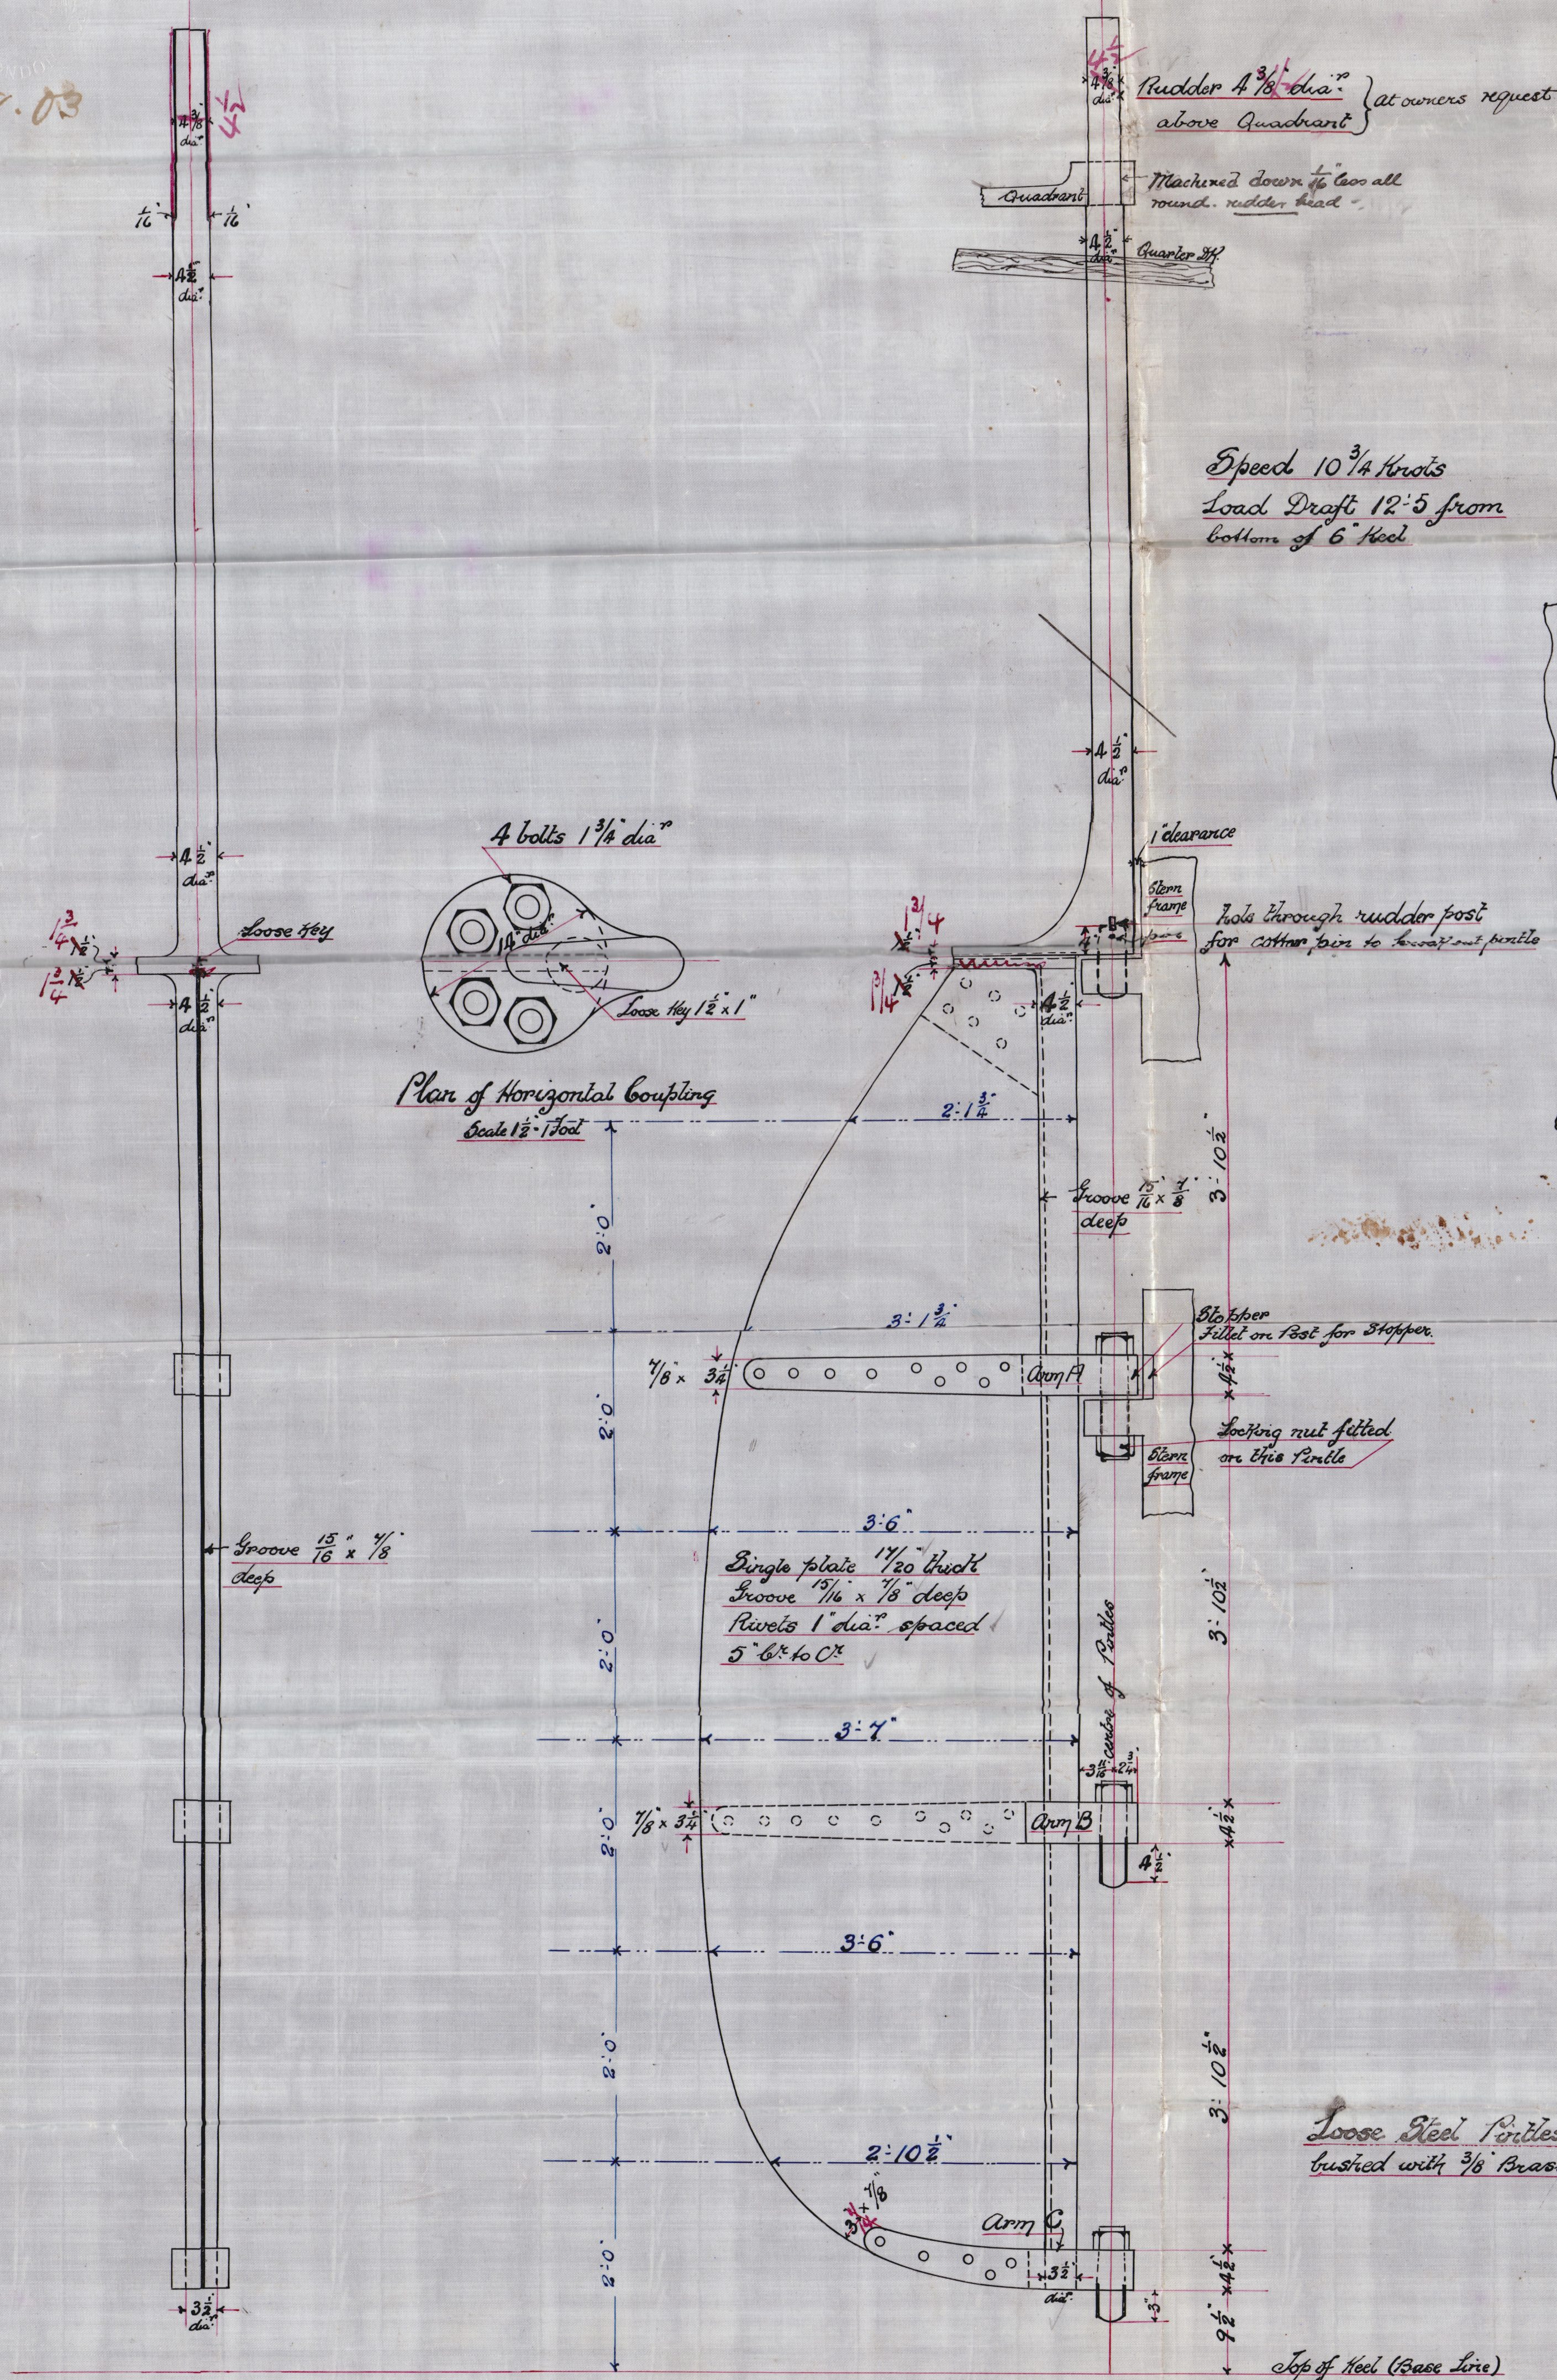


Detail of Pirtles
Scale 3" = 1 Foot

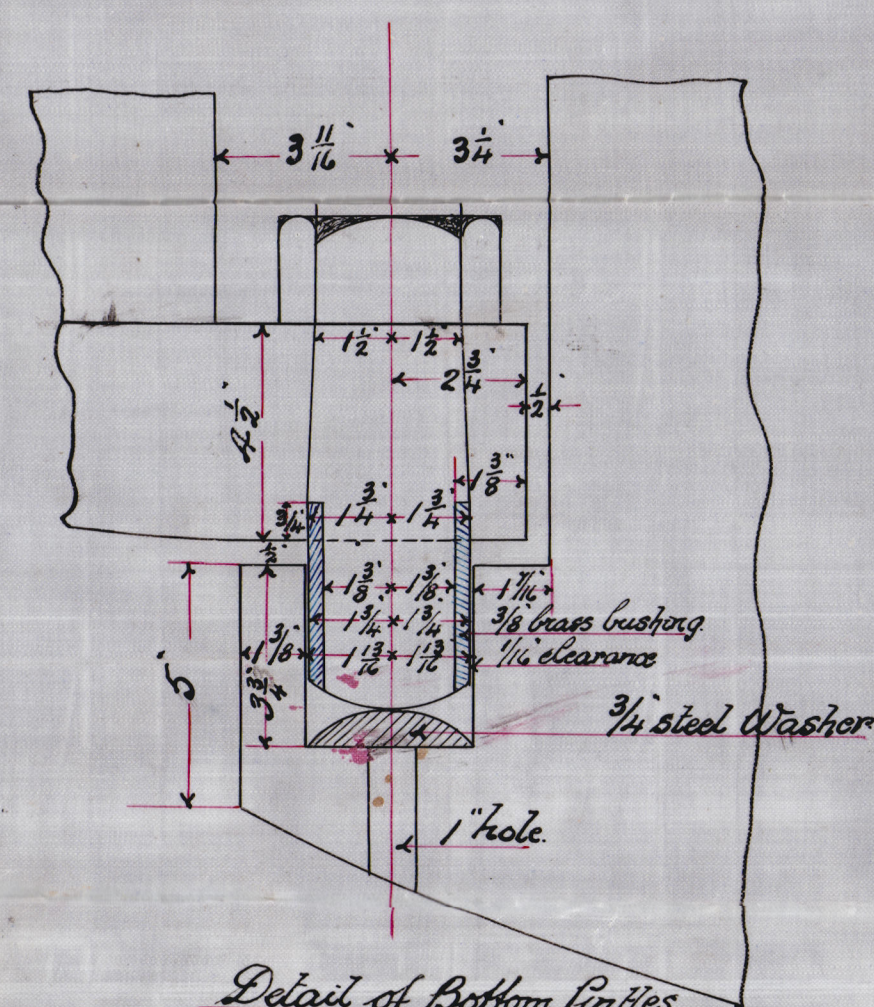


Detail of Bottom Pirtles
Scale 3" = 1 Foot.

Plan of Single Plate Rudder
S. S. N^o 132
Scale 1" = 1 Foot
Iron Forging to pass Lloyds Tests

Loose Steel Rattles $2\frac{3}{4}$ diaⁿ
bushed with $\frac{3}{8}$ Brass.

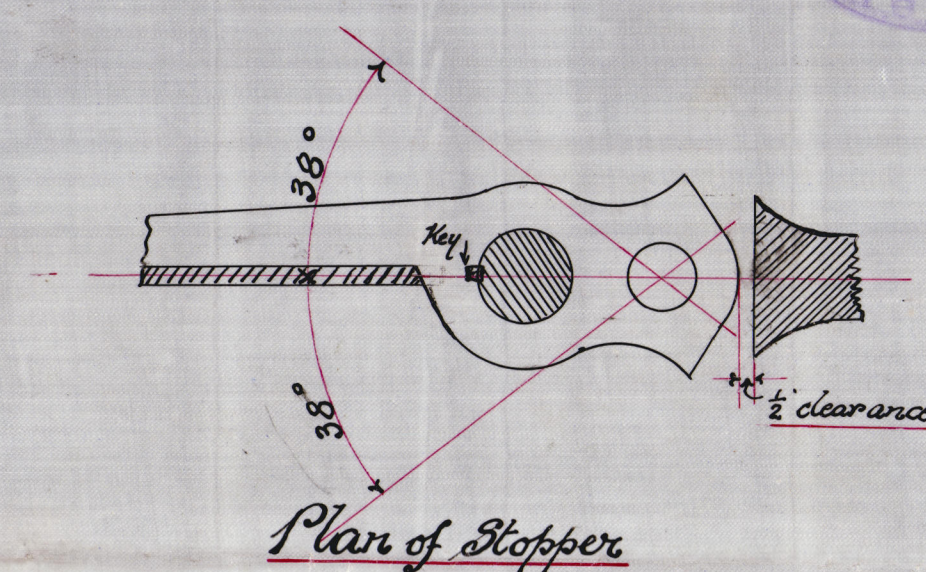

Plan of Stopper

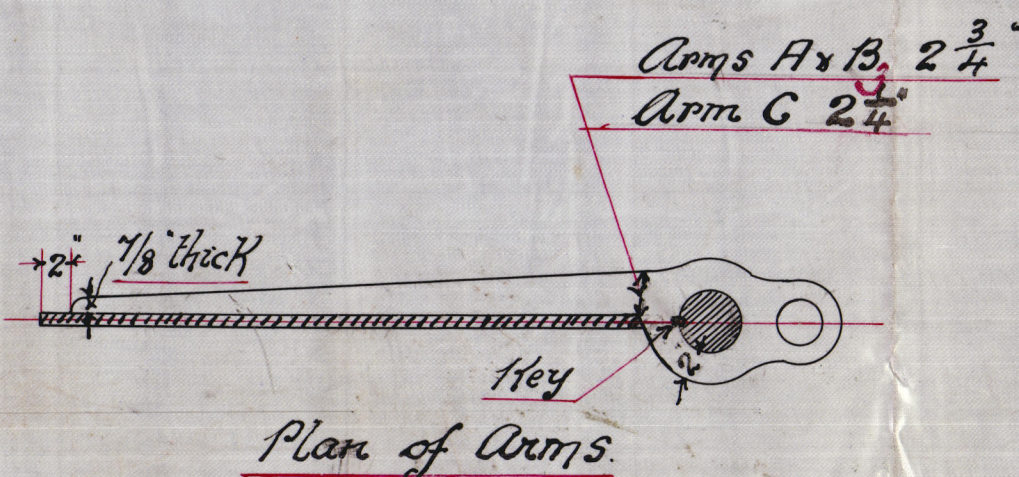


Plan of Arms.

Rudder plan
Napier & Miller

No 132

"Lady Tennant"
Glasgow rft No 21457

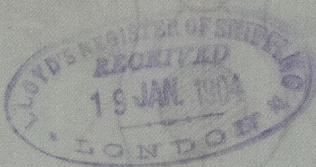

007762-007769-0204

© 2020

Lloyd's Register
Foundation