

Lloyd's

'YARD N° 1286'

D.D.M.B. (H)

A/M.S. 991

G. G. Solie

19.6.44


SS. EMPIRE BUTE

65.69167

15




# GENERAL ARRANGEMENT.

SCALE 1/8" = 1 FOOT

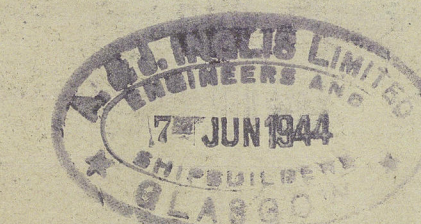

DIMENSIONS: 190'0" BR x 30'6" MLD x 14'0" MLD

BOAT DECK

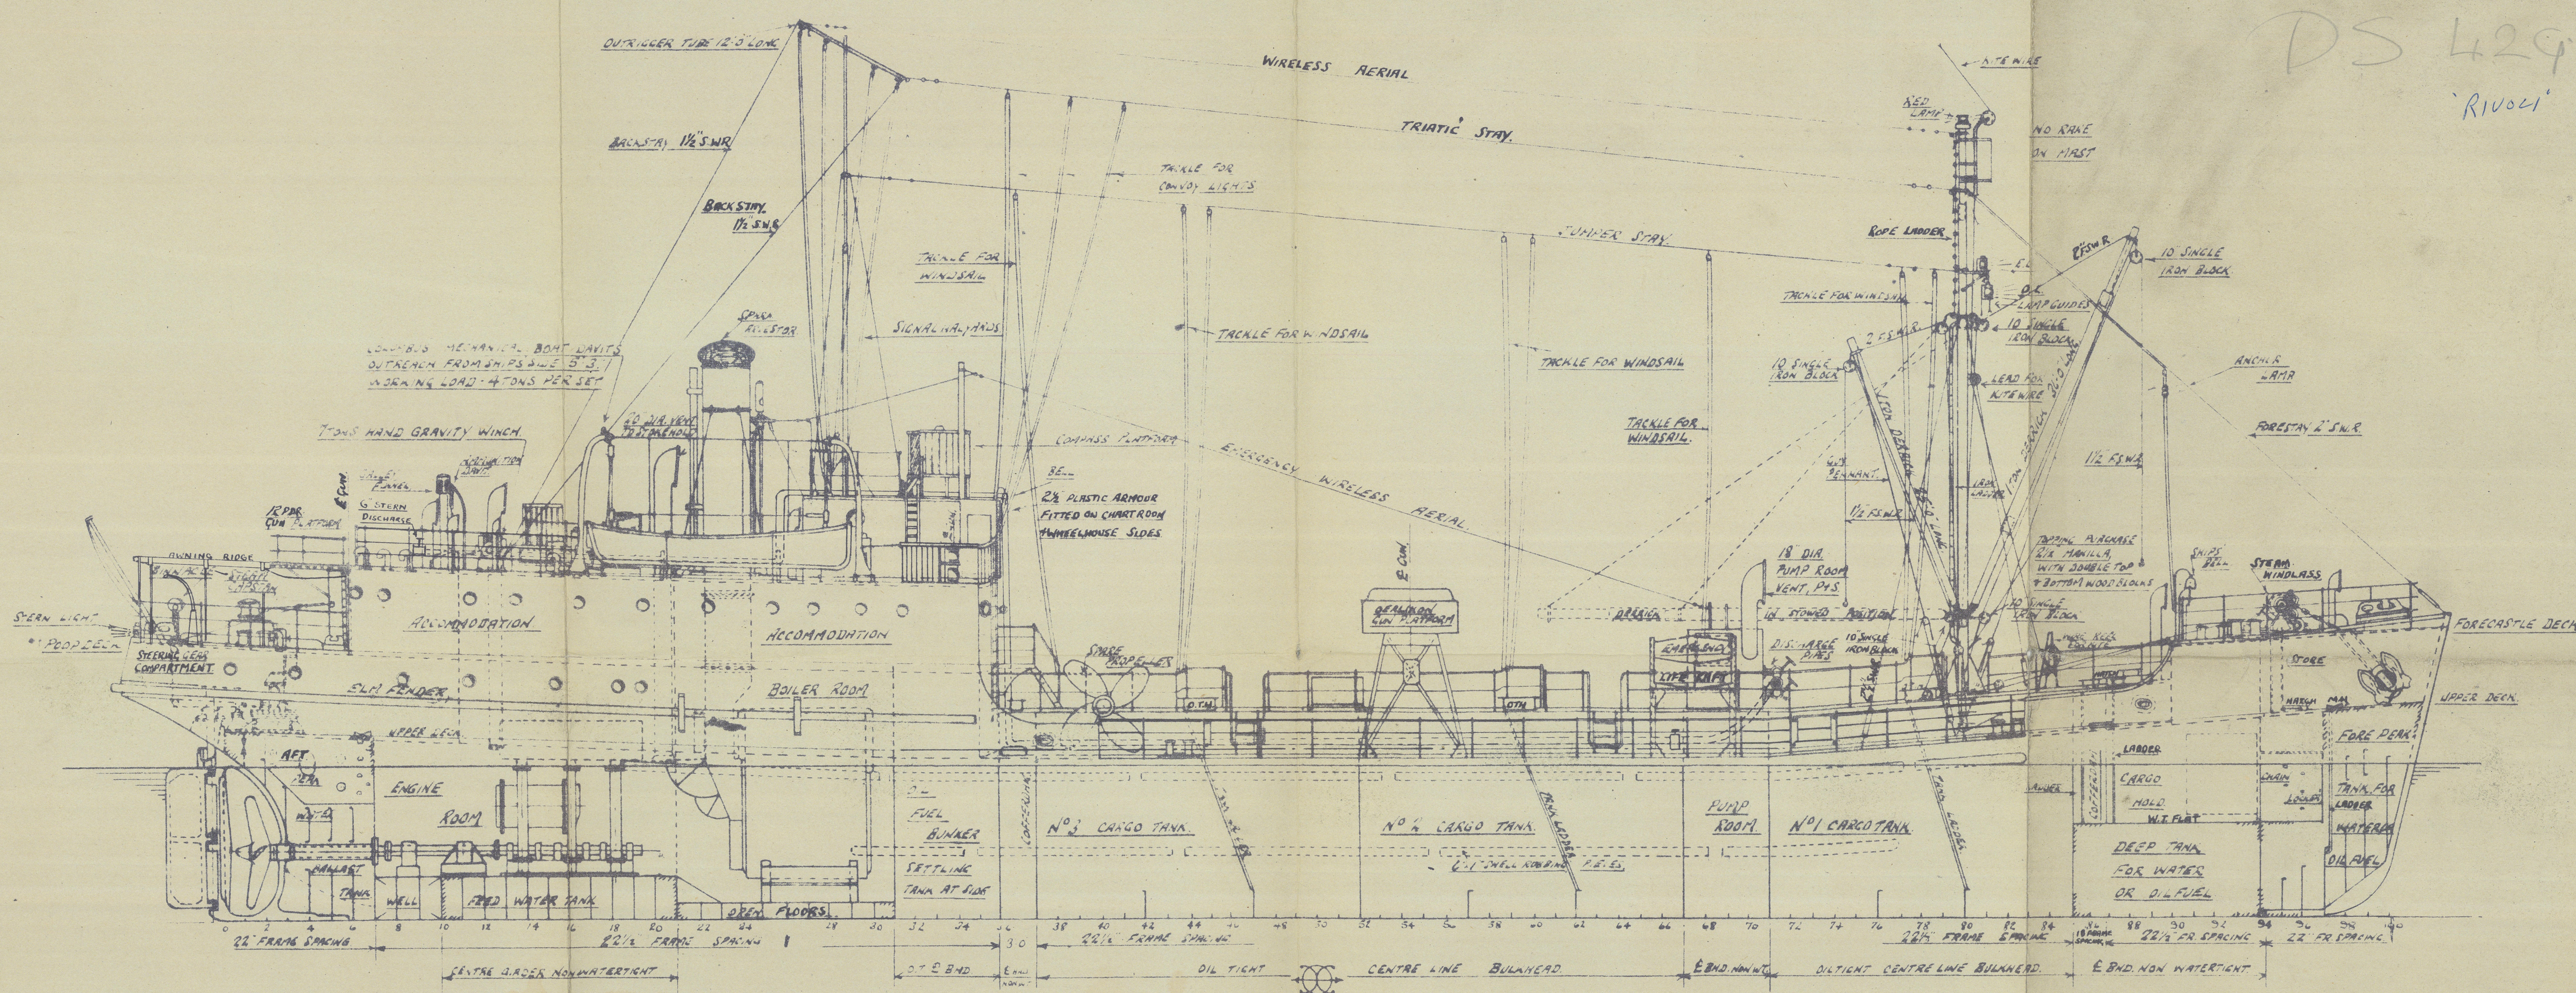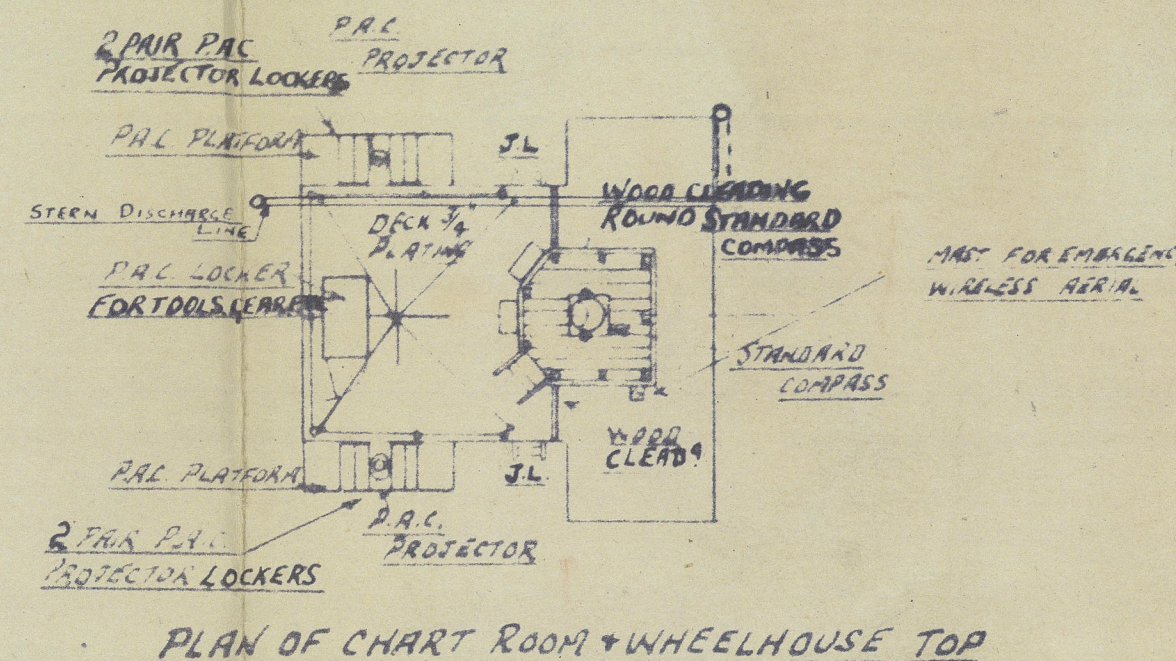
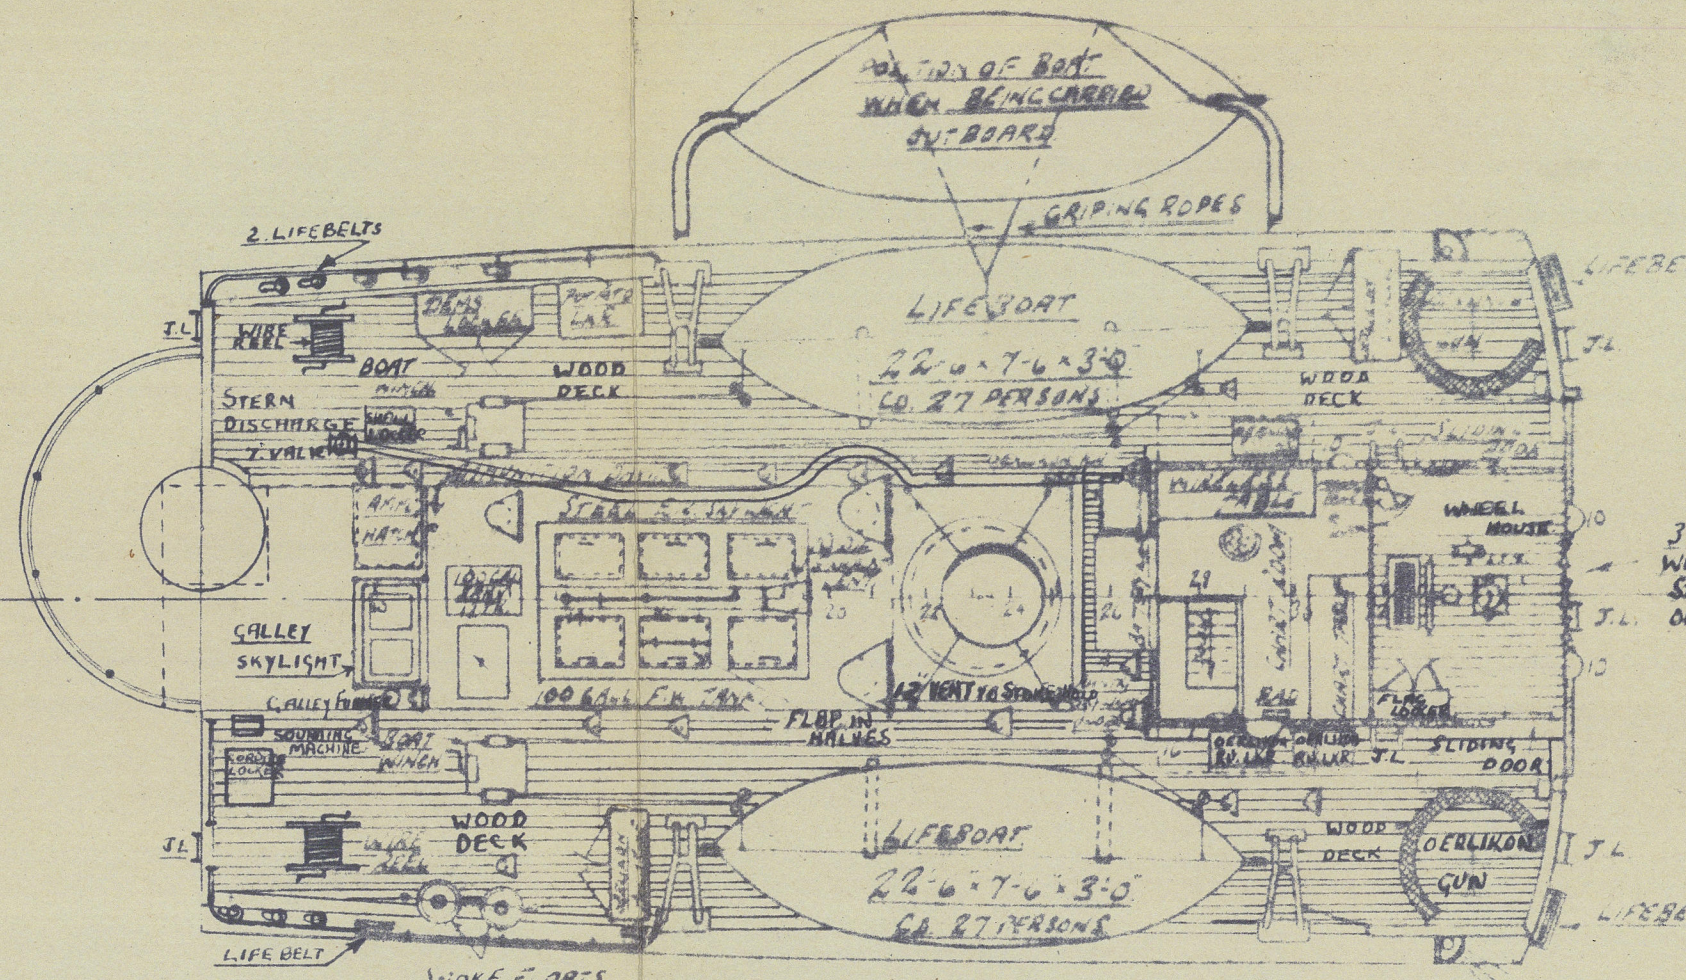


POOP DECK

TRUNK DECK

FORECASTLE DECK

UPPER DECK

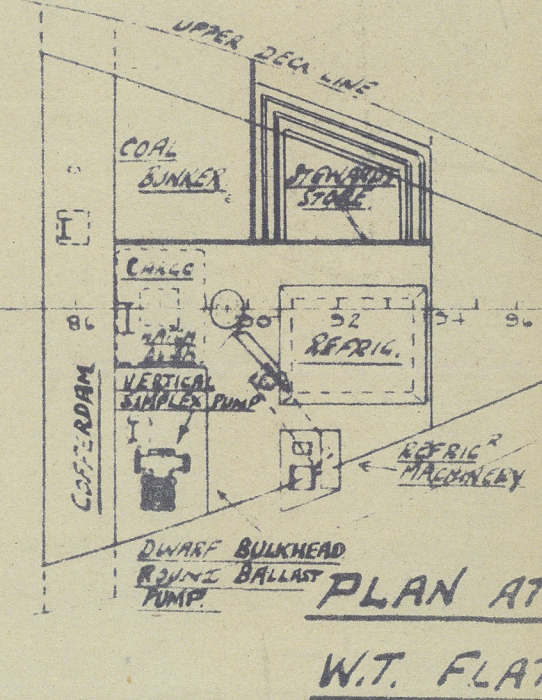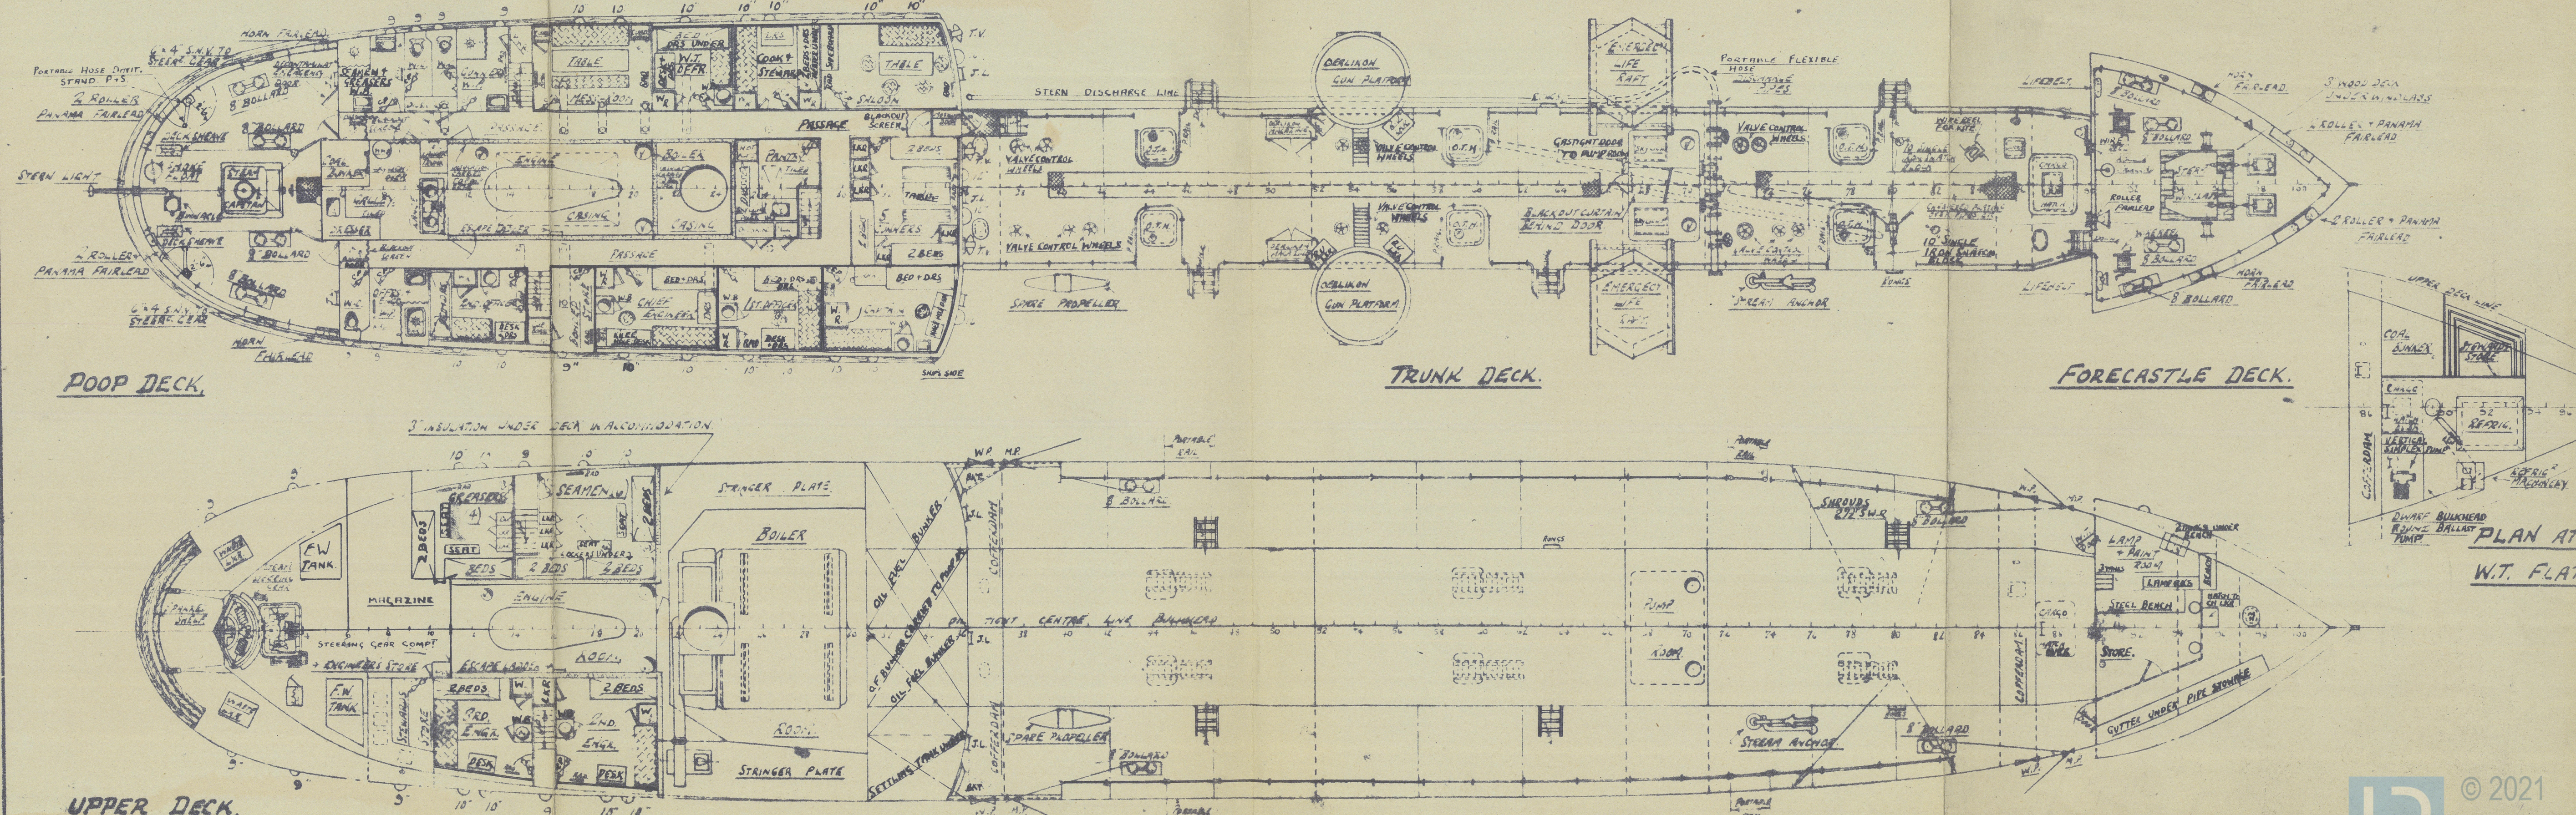

PLAN AT W.T. FLAT