
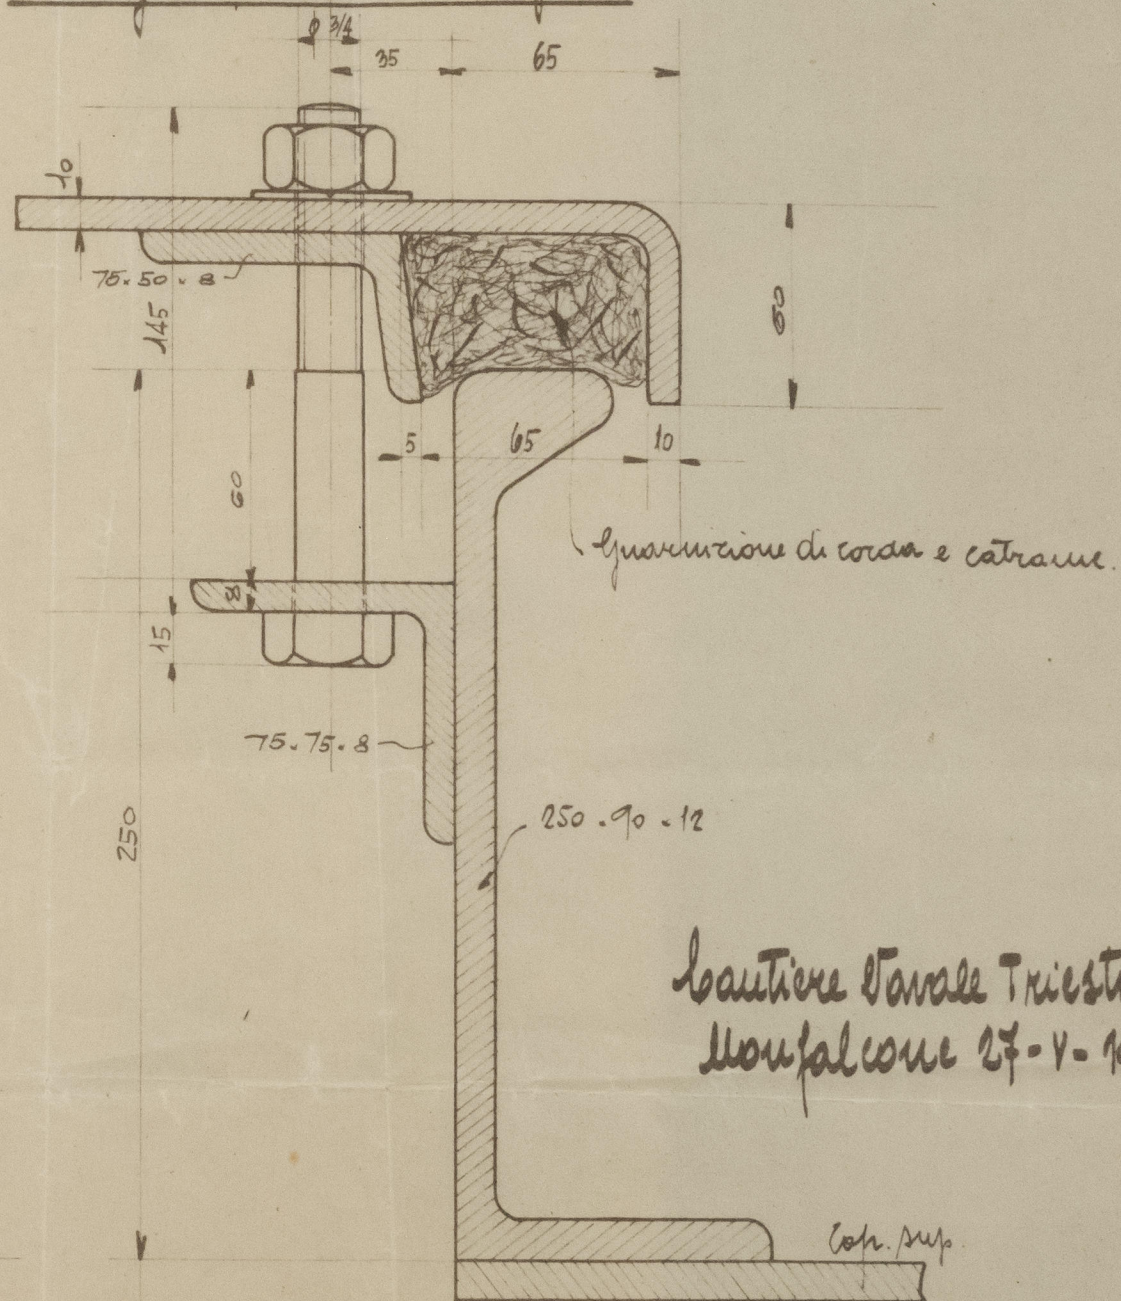


costruzioni № 221-24

bonerchio stagno al boccaporto di tonneggio

Scale 4:20, 2

Dettaglio chimura itagna

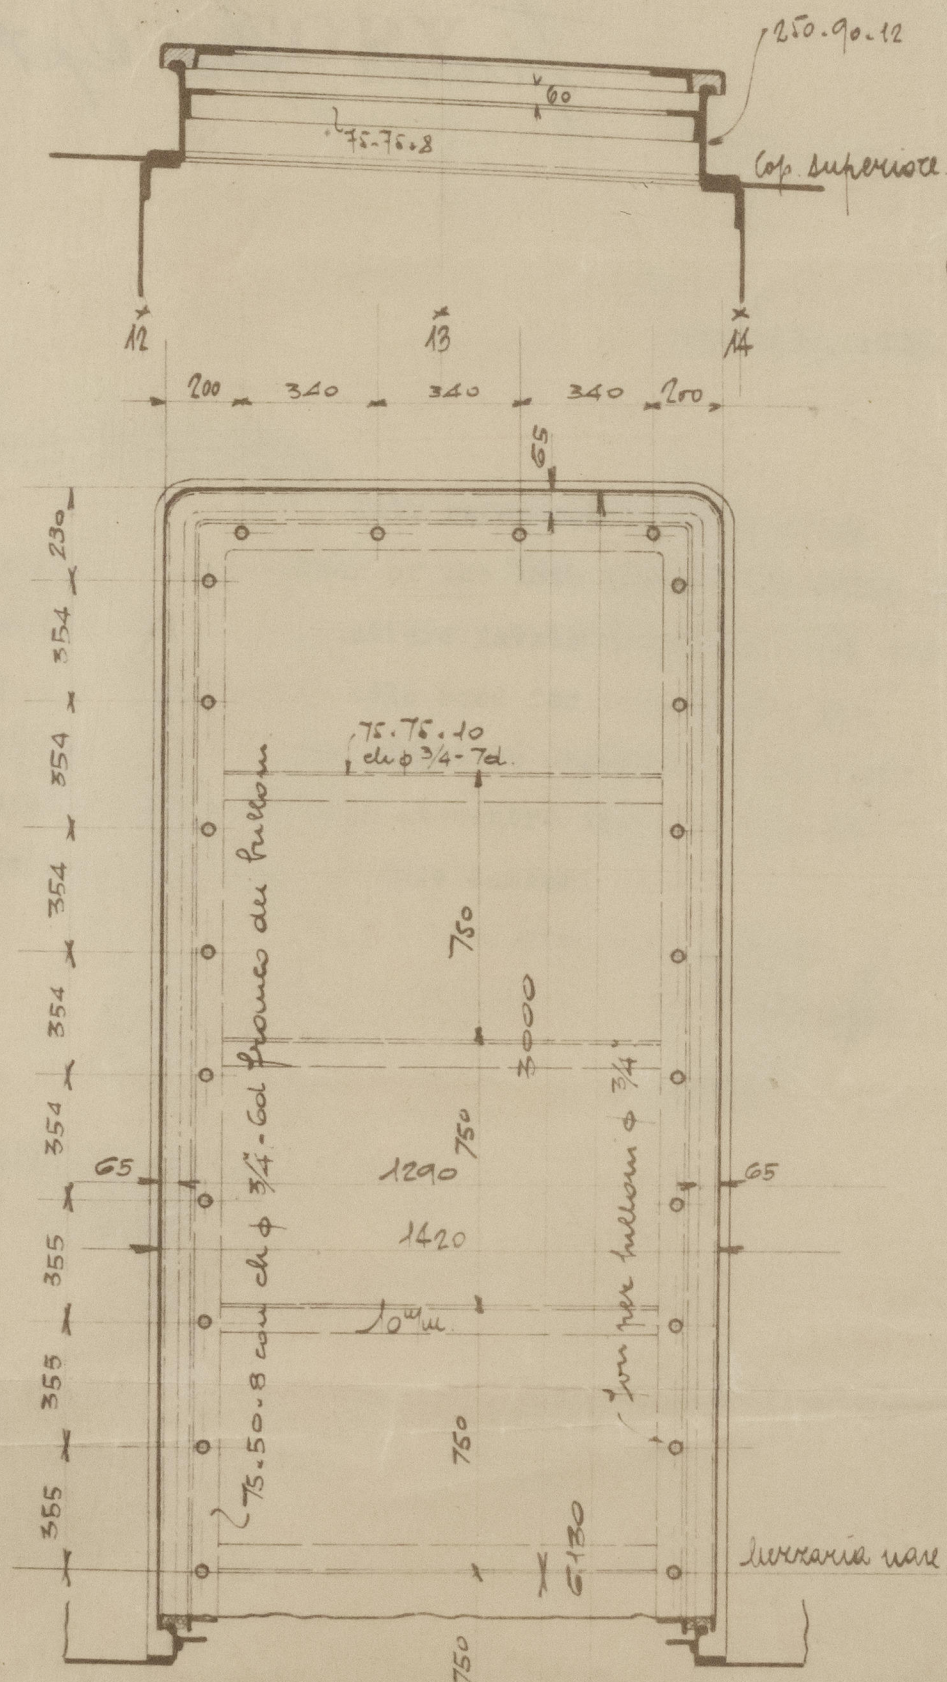

Boutique Gange Triestino
Monfalcone 27-V-1950

CNT. 221
W T notes.

Copy of approved plan

Trieste Feb Rpt 89



© 2020

Lloyd's Register
Foundation

150-007937-0114