


PRINCIPAL DIMENSIONS:

Length between perpendiculars 56.000 m. = 183' - 8 ⁵/₈"

Max. breadth moulded 9.800 m. = 32' - 2"

Depth moulded to deck, amidships 4.650 m. = 15' - 3"

Mean draught from B. L. in load condition 4.245 m. = 13' - 11 ¹/₈"




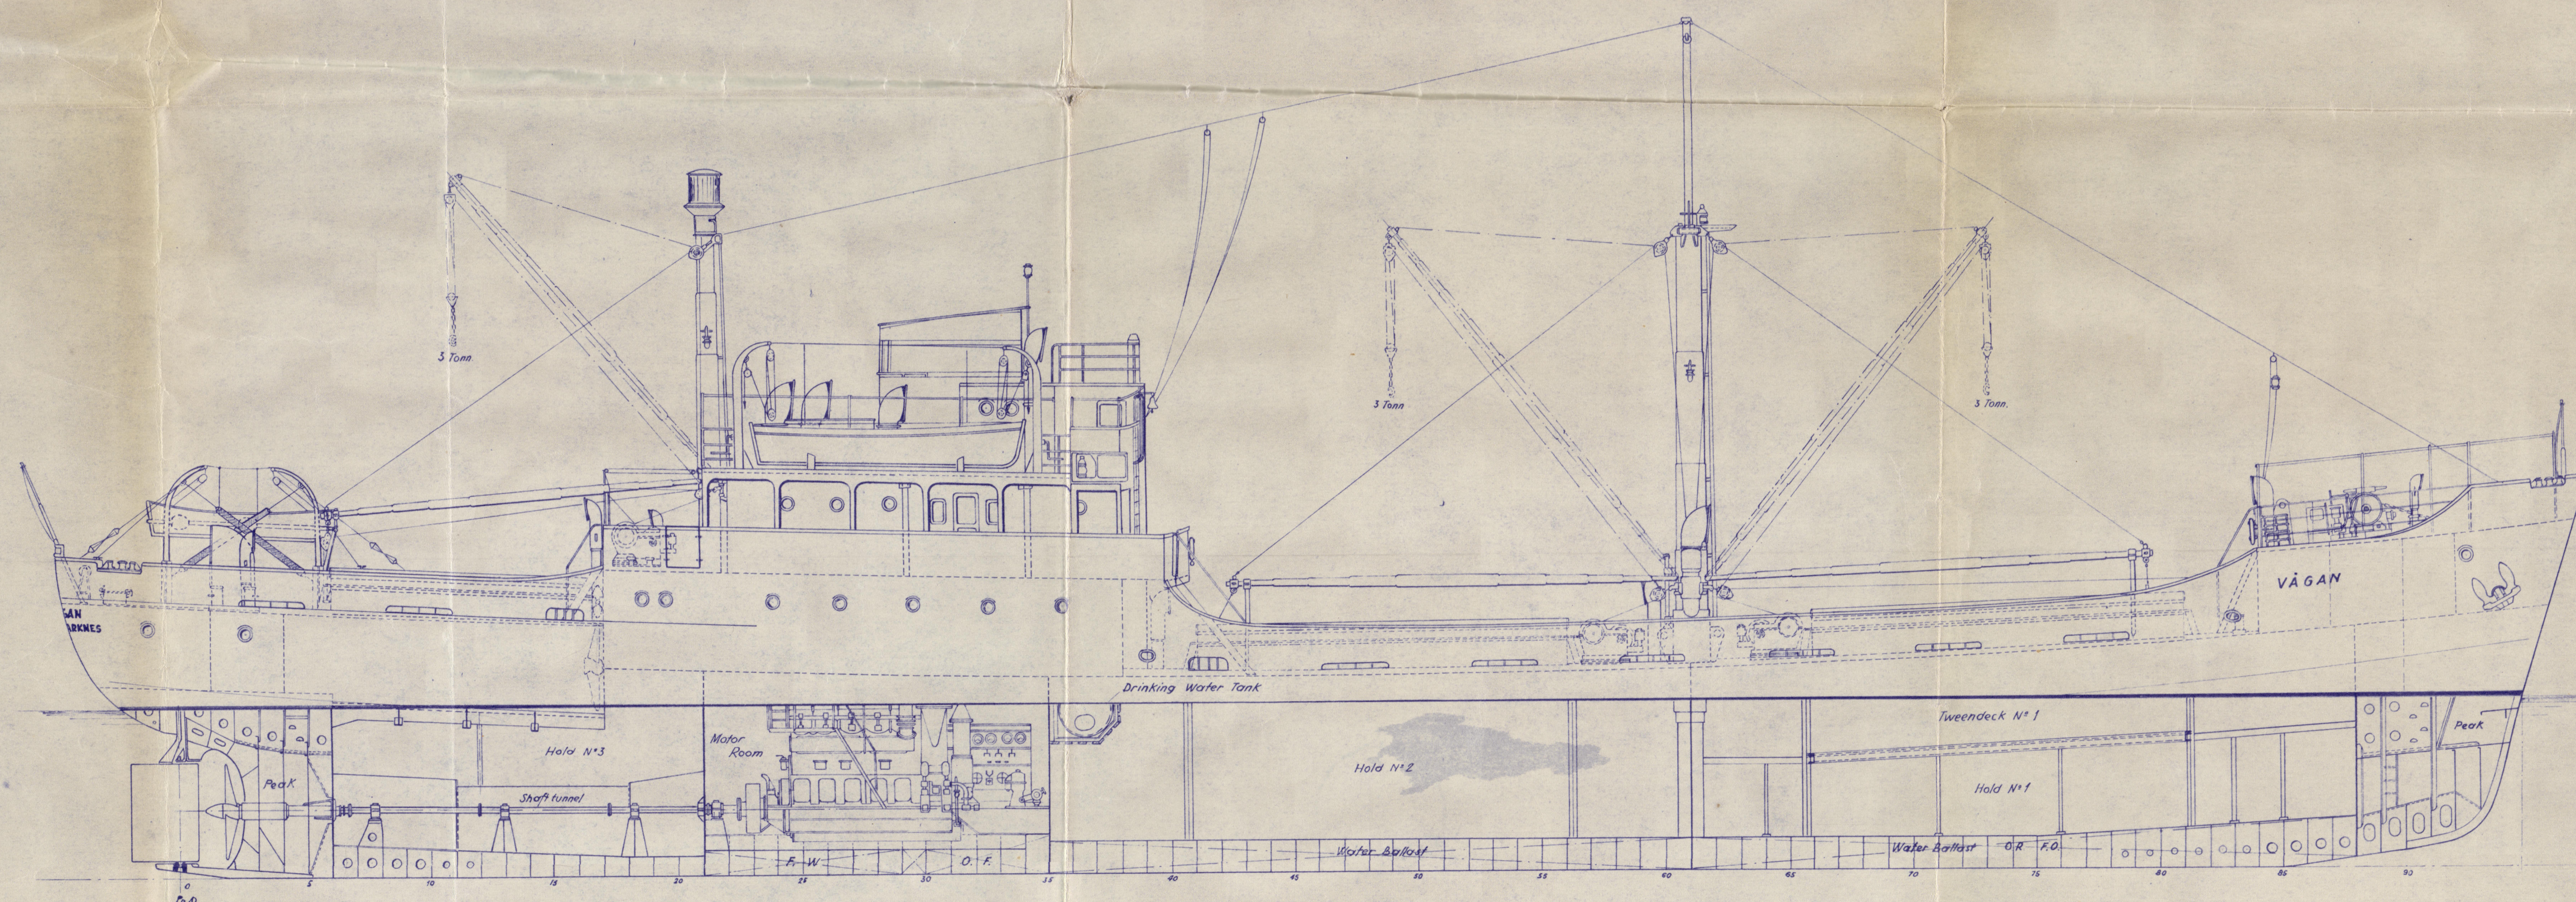


RAISED POOP DECK AND BRIDGE DECK


BOAT DECK

TOP OF DECKHOUSE


FORECASTLE

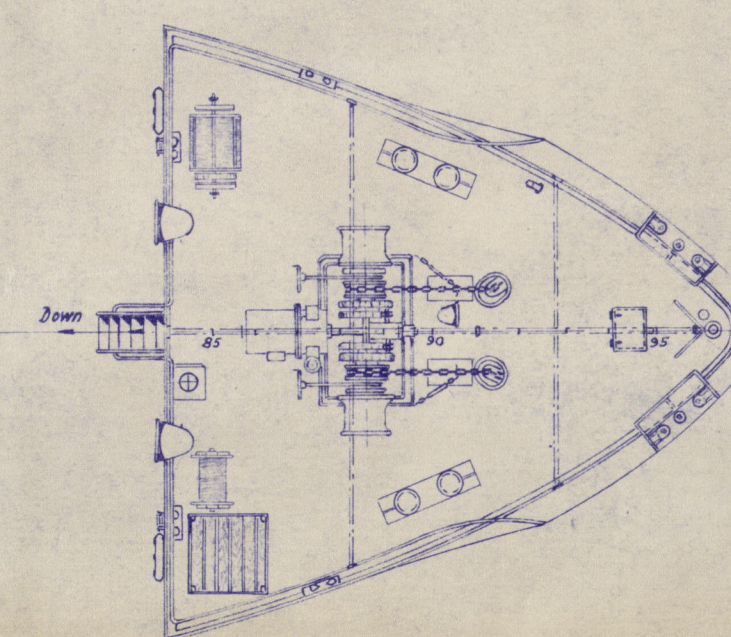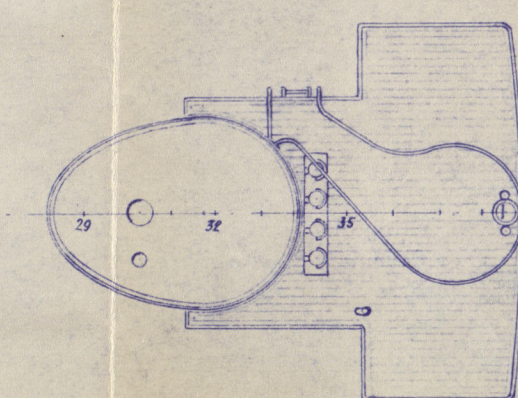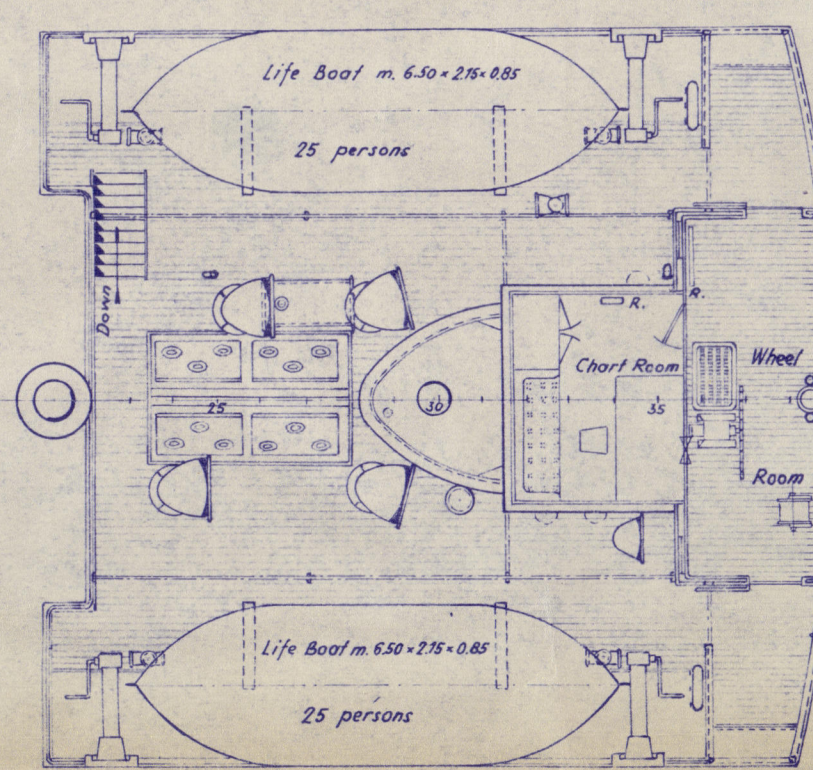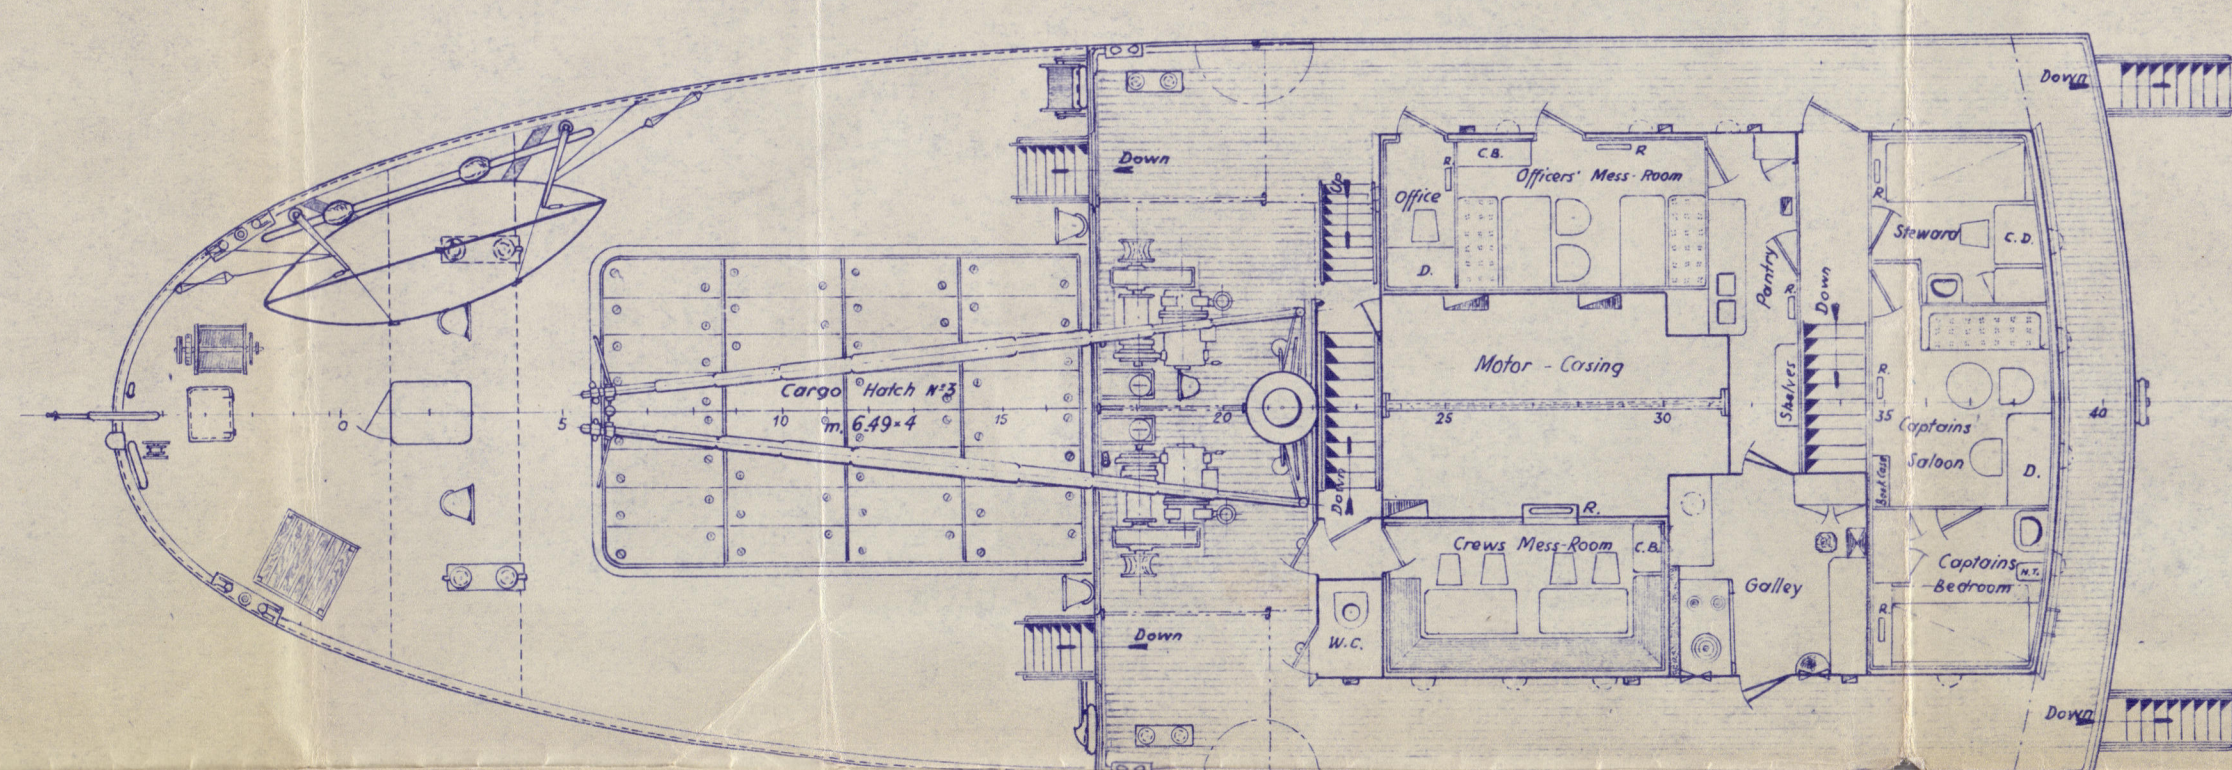


UPPER DECK

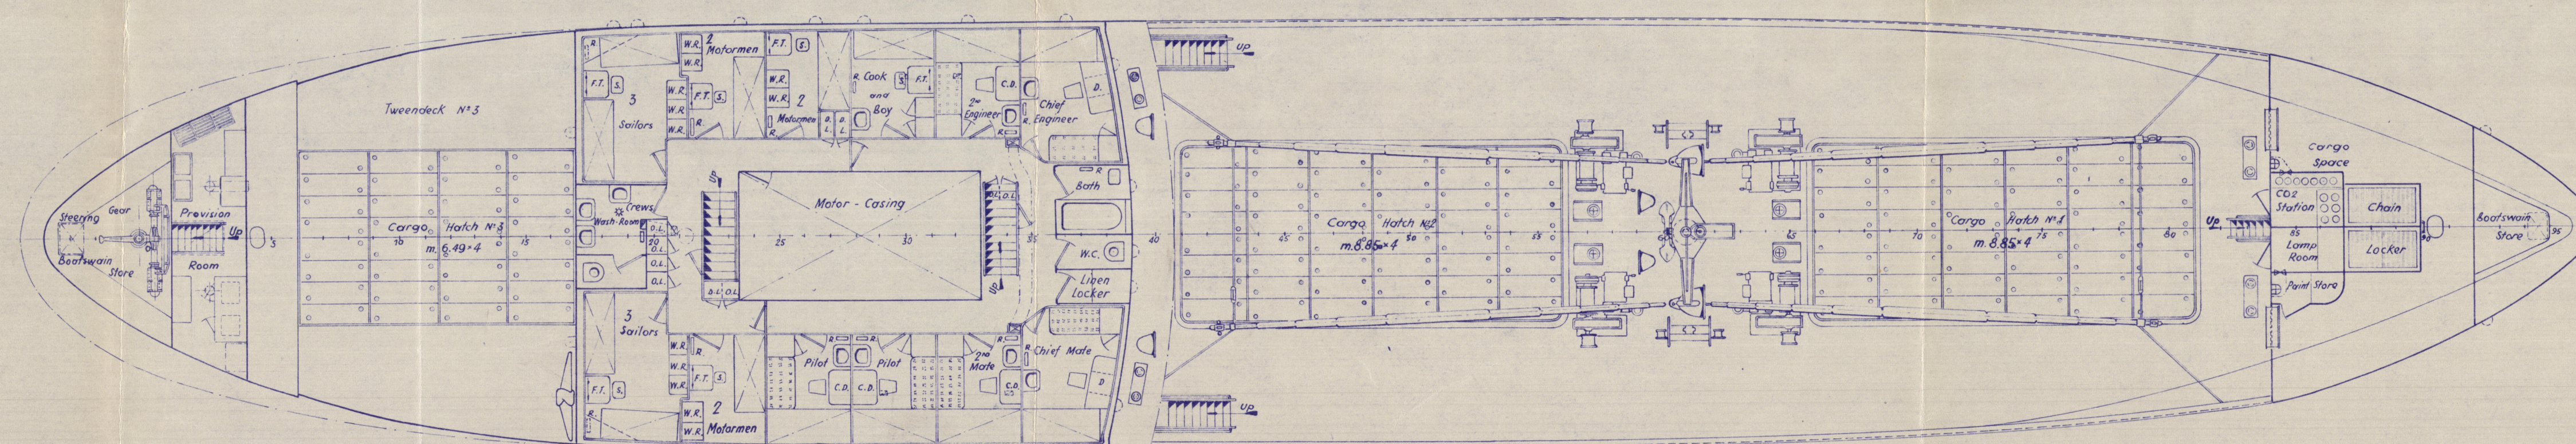


HOLD

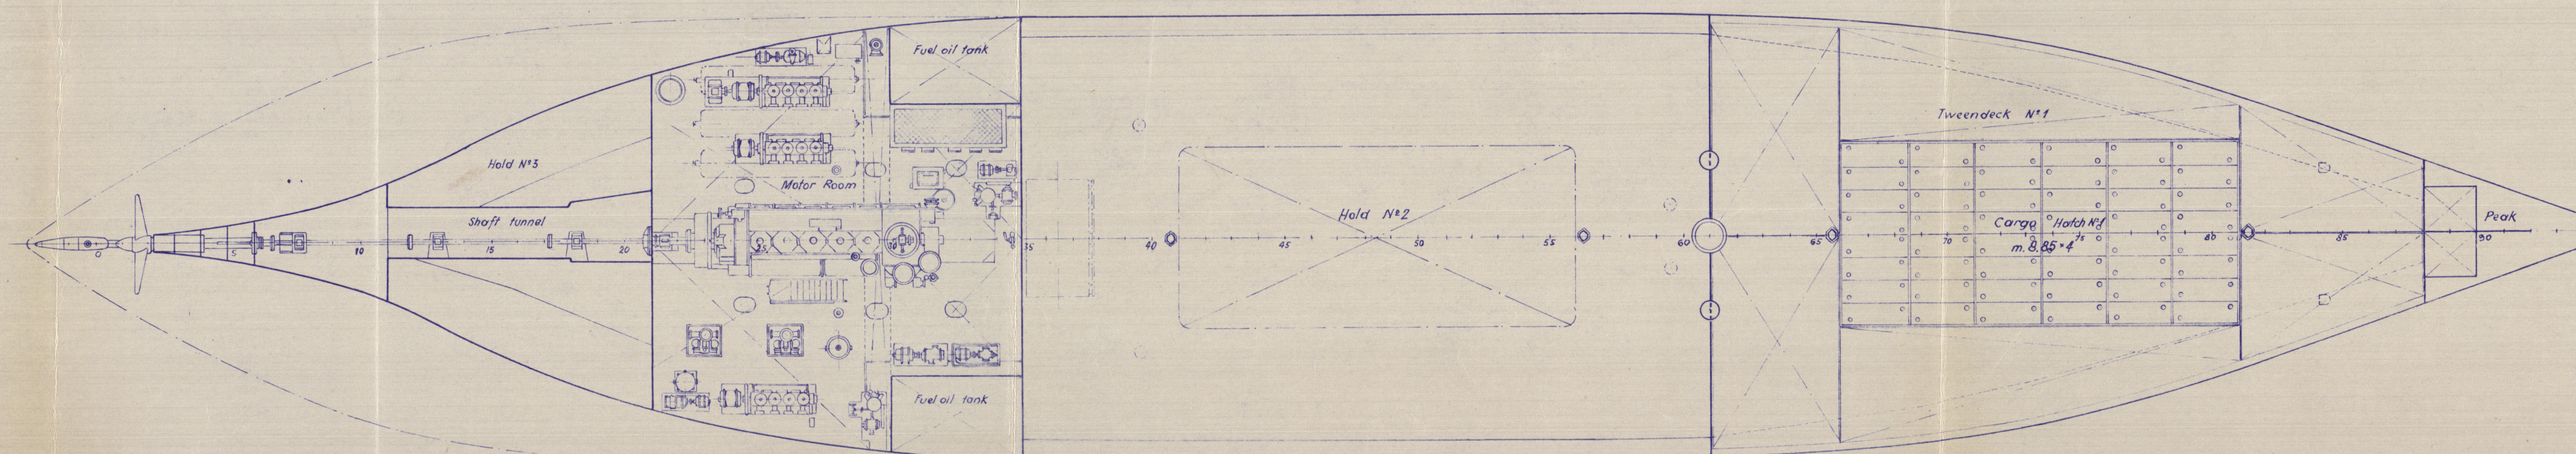


SECTION ON FRAME N° 13
Looking forward

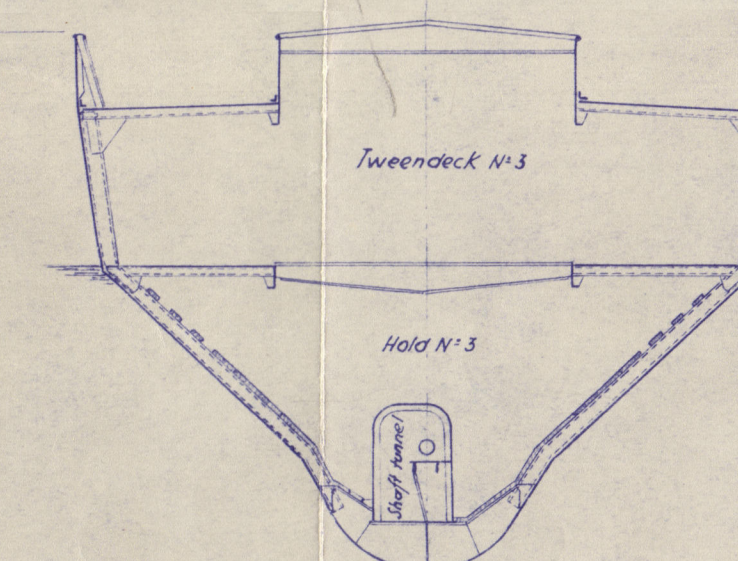


SECTION ON FRAME N° 56
Looking forward

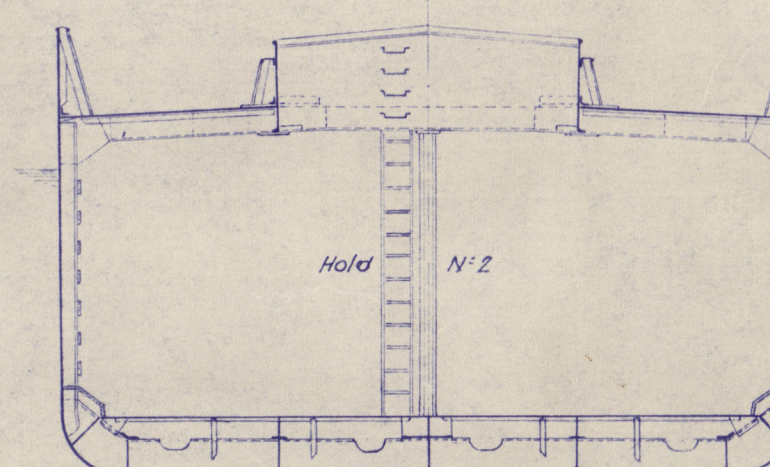


SECTION ON FRAME N° 70
Looking forward

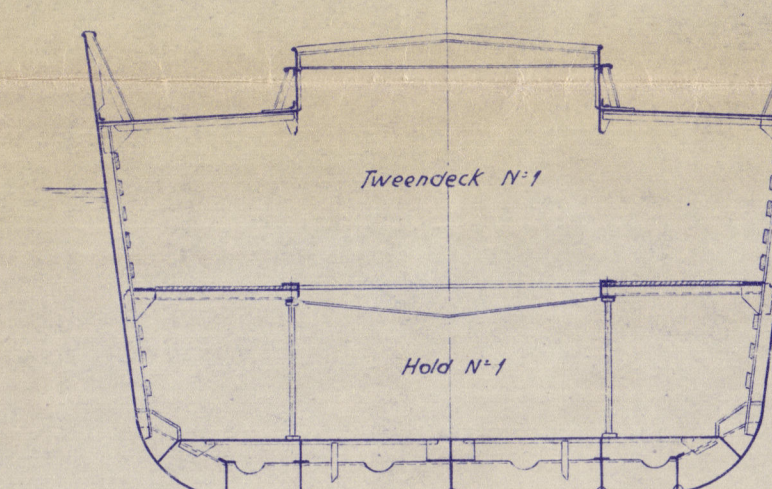

SECTION ON FRAME N° 32
Looking forward

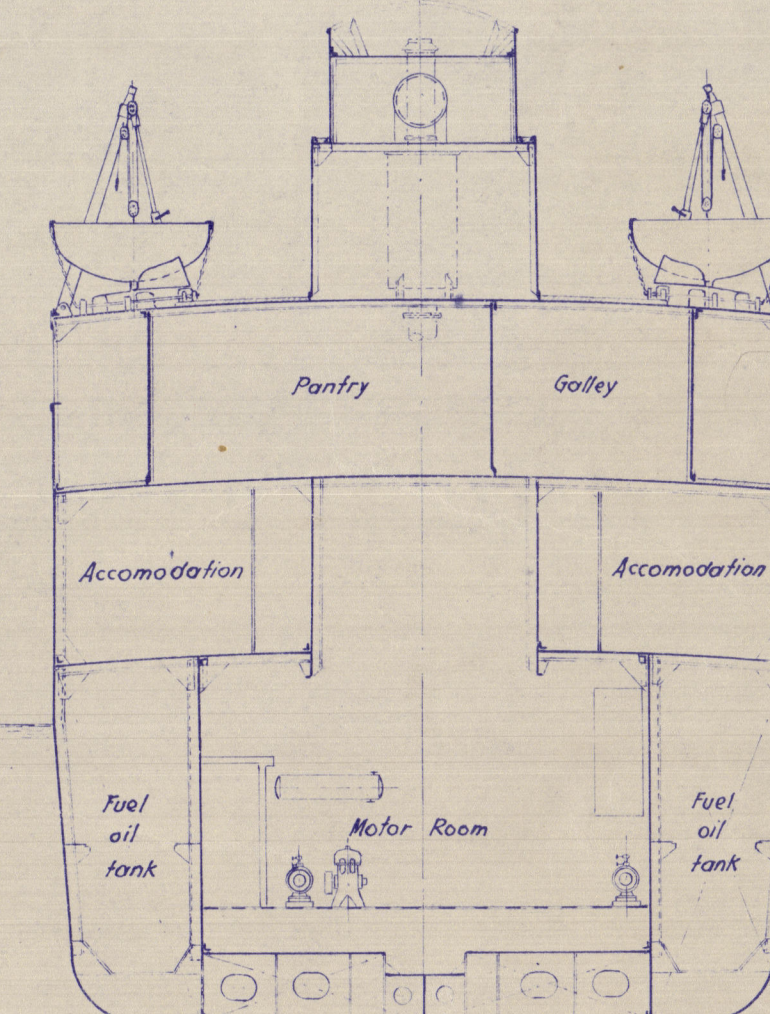

SECTION ON FRAME N° 28
Looking forward

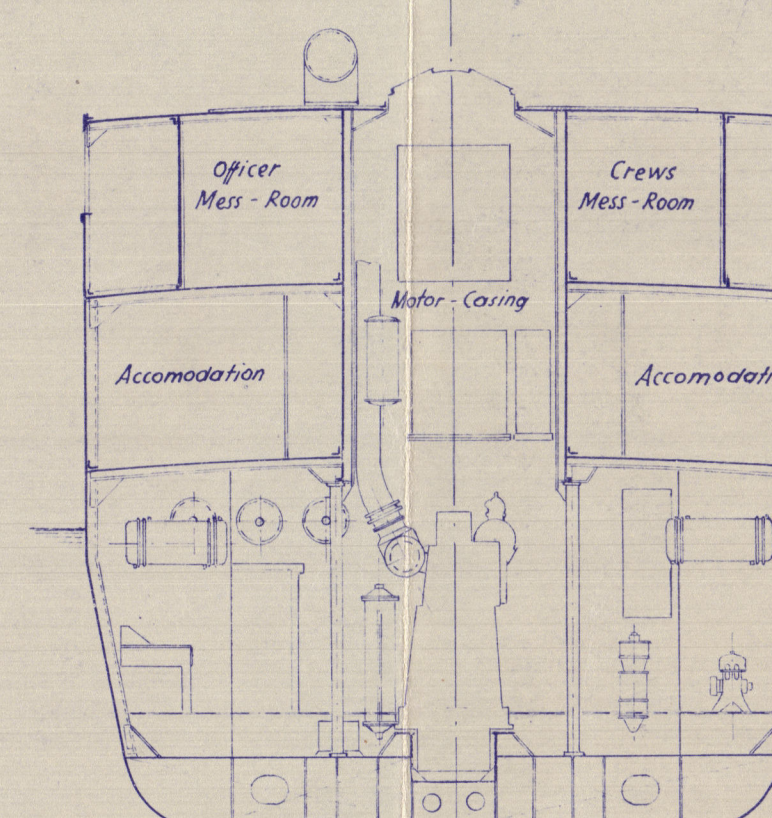

<p>SCALE 1:100</p>		<p>CARGO MOTORSHIP VÅGAN</p>		<p>1728 © 2021 Lloyd's Register Foundation</p>
------------------------	--	----------------------------------	--	--

Bakke Boy.

Ex

"VAGAN" *

DS 427

General arr.

Tri rept-No. 13076.

