

BREATH MLD.	49.87
DEPTH MLD.	25.96
TRANSVERSE N°	75.83
LENGTH	348.00
LONGITUDINAL N°	26388.
D TO L BRIDGE DECK	10.55
D TO L UPPER DECK	13.40

## MIDSHIP SECTION

DIMENSIONS LENGTH B.P. 348'-0" BREADTH EX. 50'-2½" DEPTH MLD 25'-11½"

"ISHERWOOD" SYSTEM PATENT.

1/2" SCALE.

### RIVETING OF DECK LONGITUDINALS IN ALL DECKS.

MESSRS. J. L. THOMPSON & SONS LTD.  
SUNDERLAND.

N<sup>o</sup> 483

KEEL DOUBLE STRAPPED TREBLE RINT<sup>2</sup> FOR 2L. SINGLE STRAPS AT ENDS.  
SHELL TREBLE RIVETED FORE & AFT.  
BRIDGE SHEERSTRAKE TREBLE RIVETED.  
CENTRE GIRDER BUTTS TREBLE RINT<sup>2</sup> FORE & AFT.  
UPPER DK STG BUTTS. TREBLE RINT<sup>2</sup> FORE & AFT.  
QUADRUPLE AT THICK PLATES AT BRIDGE ENDS. (SEE DECK PLAN).  
BRIDGE DECK STG BUTTS. TREBLE RINT<sup>2</sup> THROUGHOUT.  
" " PLTG " DOUBLE RINT<sup>2</sup> " "  
UPPER DECK PLTG BUTTS. DOUBLE RINT<sup>2</sup> TO SINGLE AT ENDS.  
TANK TOP CENTRE BUTTS TREBLE RINT<sup>2</sup> FOR 2L DOUBLE AT ENDS.  
TANK TOP REMAINDER BUTTS DOUBLE FOR 2L TO SINGLE AT ENDS.  
UPPER DECK SHEERSTRAKE QUADRUPLE FOR 2L TREBLE IN BRIDGE & AT ENDS.

34 ADDITIONAL GIRDERS UNDER ENGINES  $3\frac{1}{2} \times 3\frac{1}{2} \times .46$  TO .44 INCL.

[illegible]

3" x 3/4" x 3/16"  
VERTICAL FLOORS UNDER ENGINES  
3" x 3/8 BA TO 6' x 3 1/2" x 3/8 BA.  
KEEL 45° x 84° TO 60°  
6" TO 42" MIDSHIP.  
NED TO COLLISION BHD. ON FLAT OF FLOOR.

x.36

40 to 58  
ORDER: 36 to 34  
DOUBLE  
5' x 5' x 44  
SINGLE


TRANSVERSE FLOOR. C.F.



J L Thompson & Sons L<sup>d</sup>

No 483

Section.

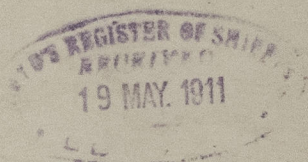


Centro

Sld Hd Rpt 25029

Sld F.E. Rpt 25058

Aino Rudman

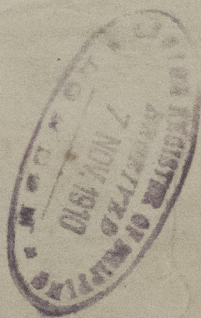

© 2020

Lloyd's Register  
Foundation

008068-008073-0181