
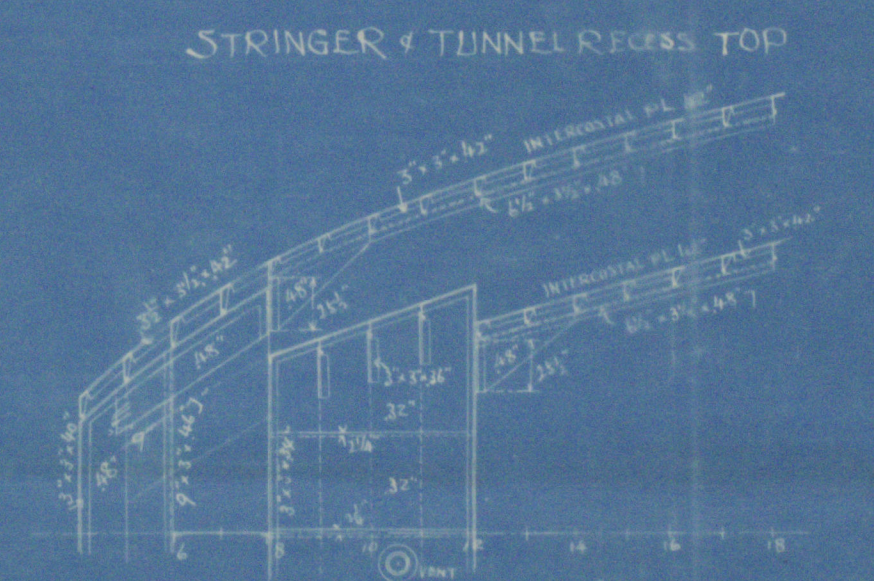








No 130-131  
S.S. CARGO STEAMERS  
CONSTRUCTION PLAN  
SCALE 1/8" TO 1"

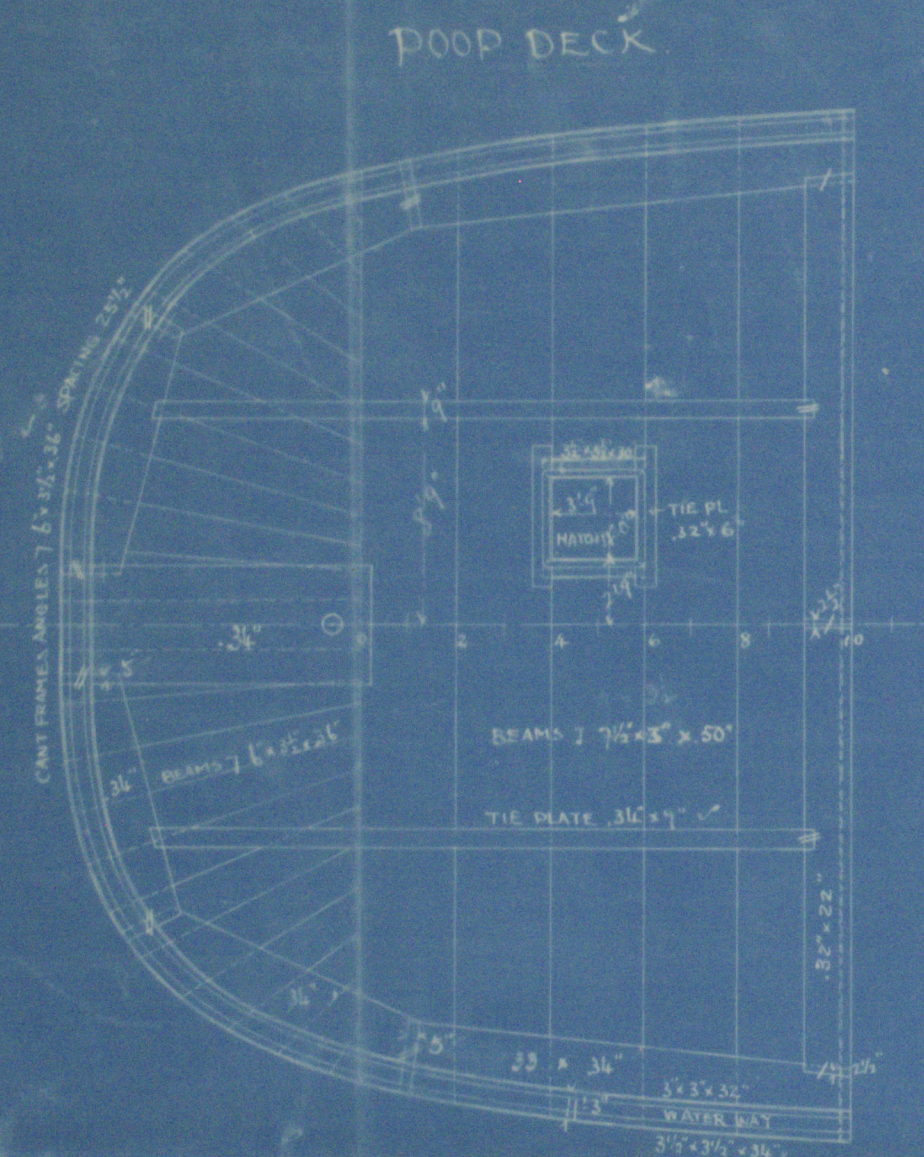

PRINCIPAL DIMENSIONS  
LENGTH M.P. 360' 0"  
BREADTH M.P. 51' 0"  
DEPTH M.P. 28' 3"

SCANTLING NUMBERS  
D 28 1/2  
B 8' 00  
L 74 1/2 T No  
28 602 00 L No

PROPORTIONS  
1/D 12.65 TO 100  
1/B 9.88 TO 100

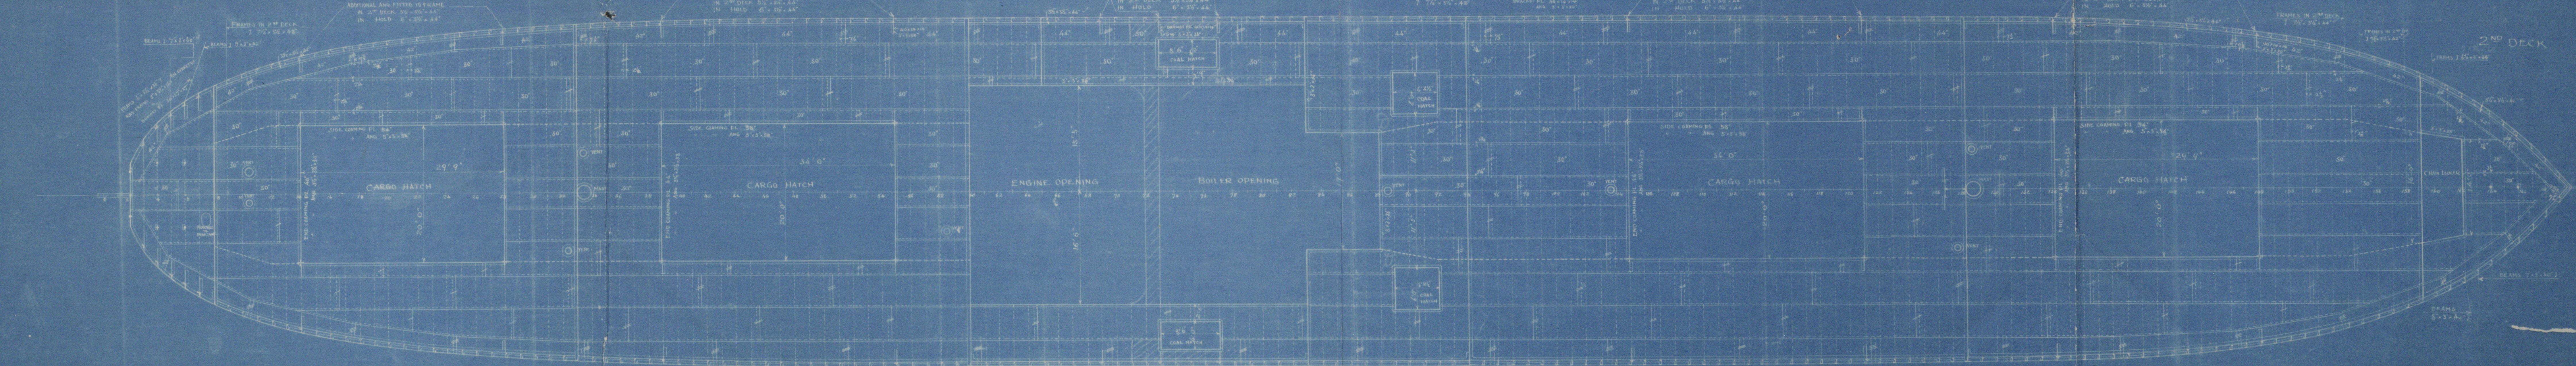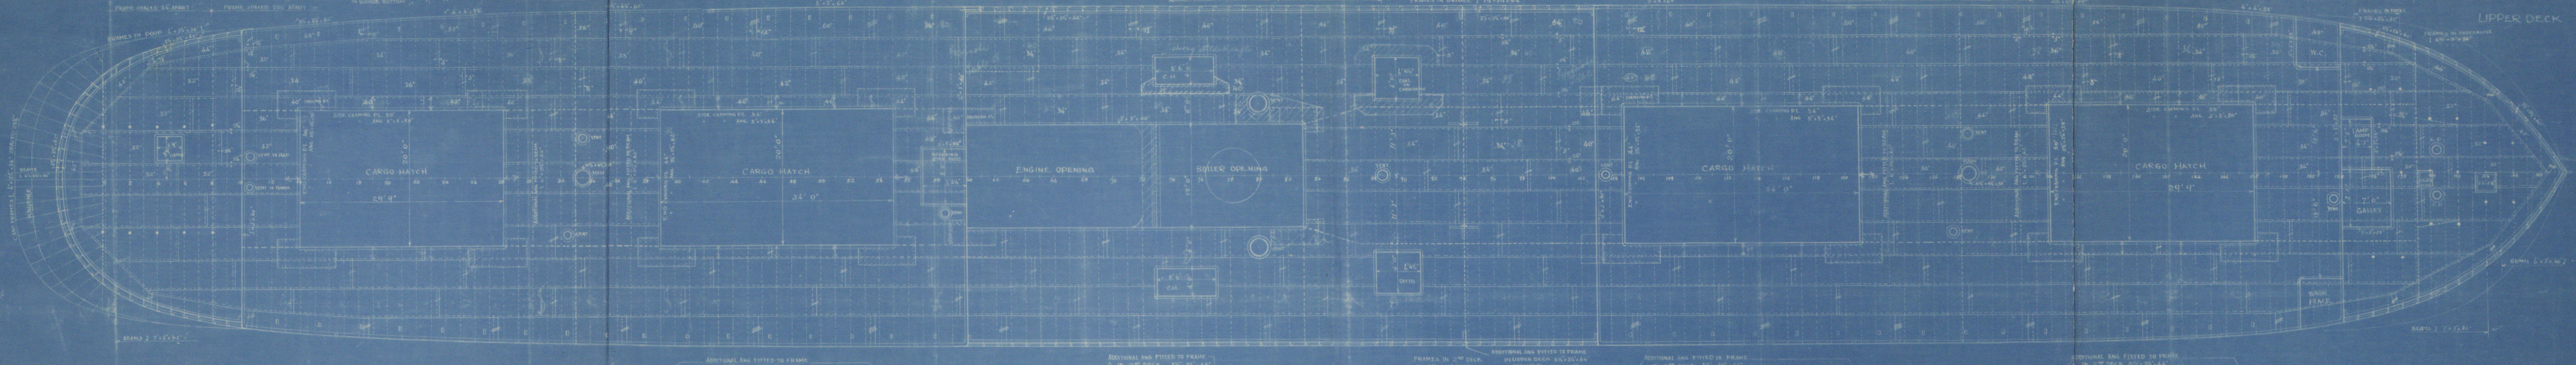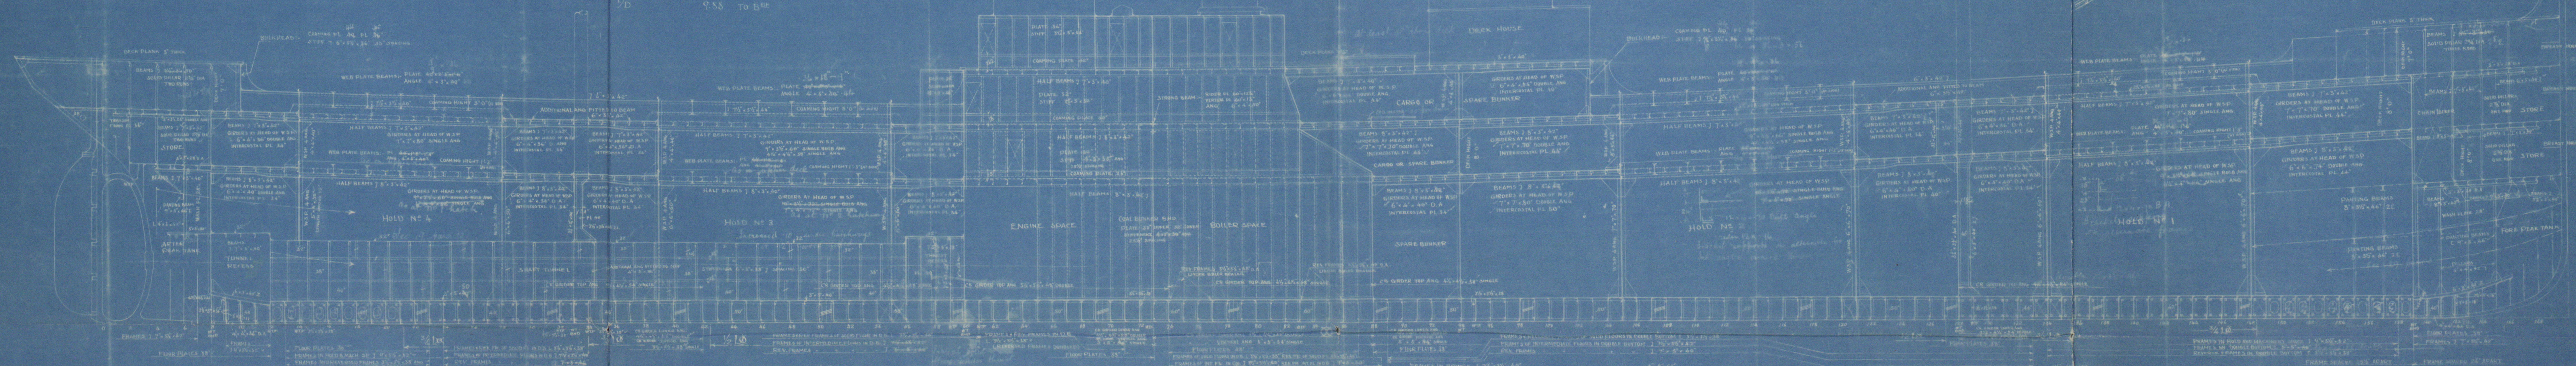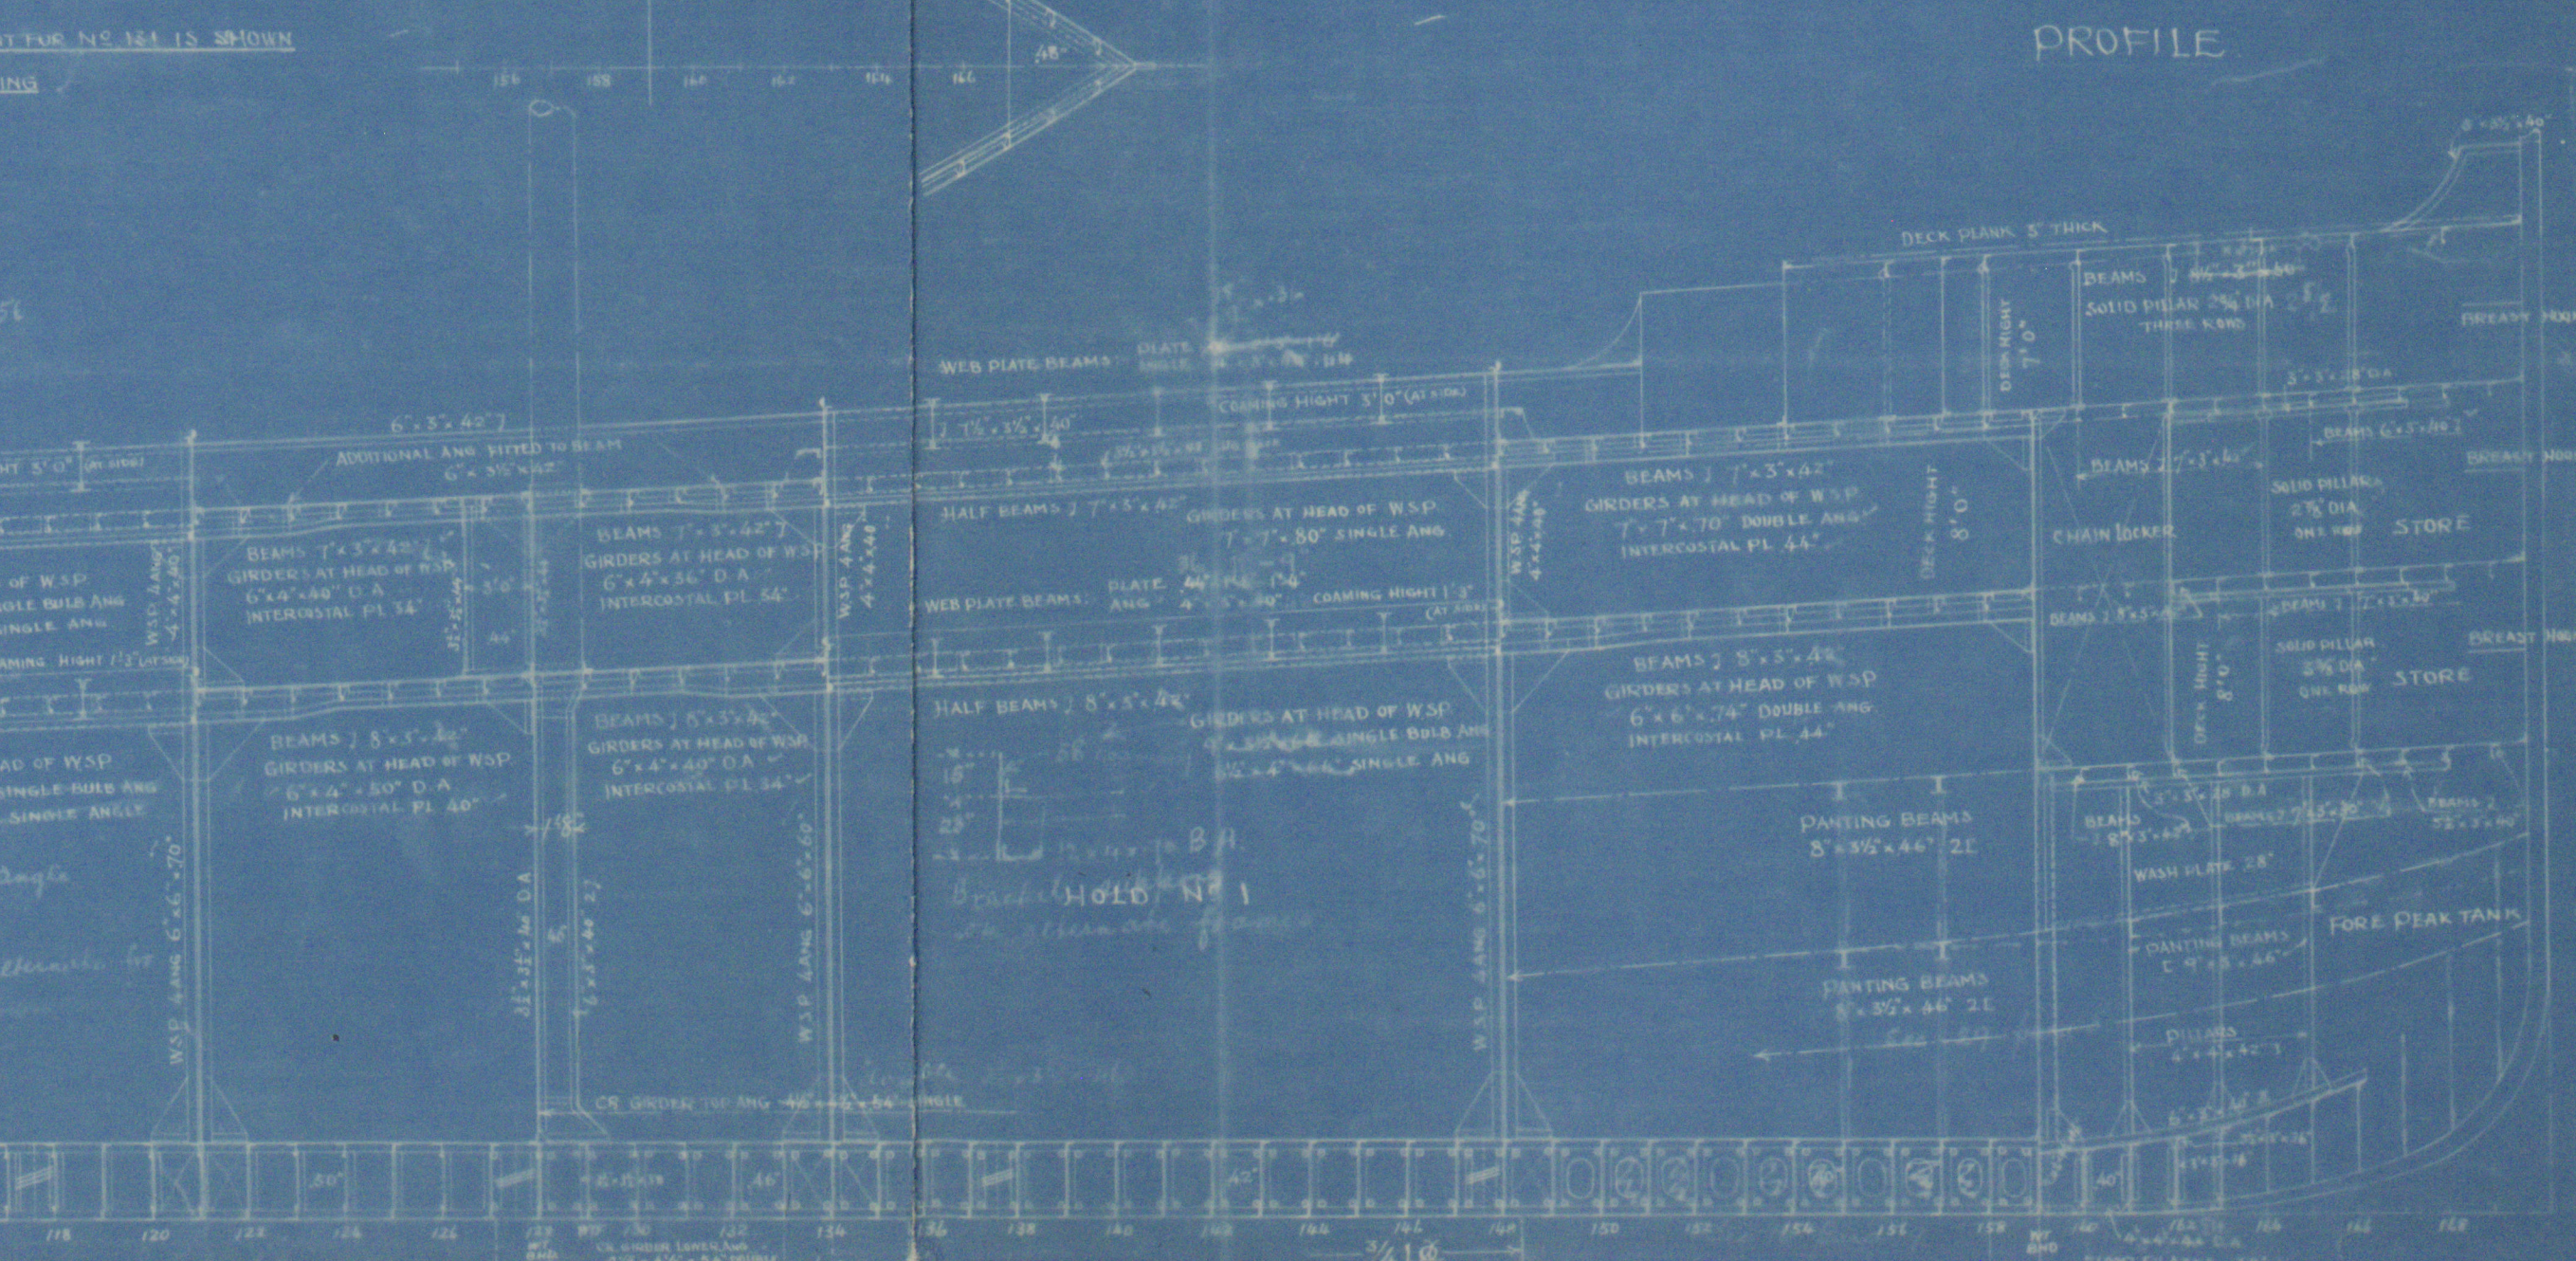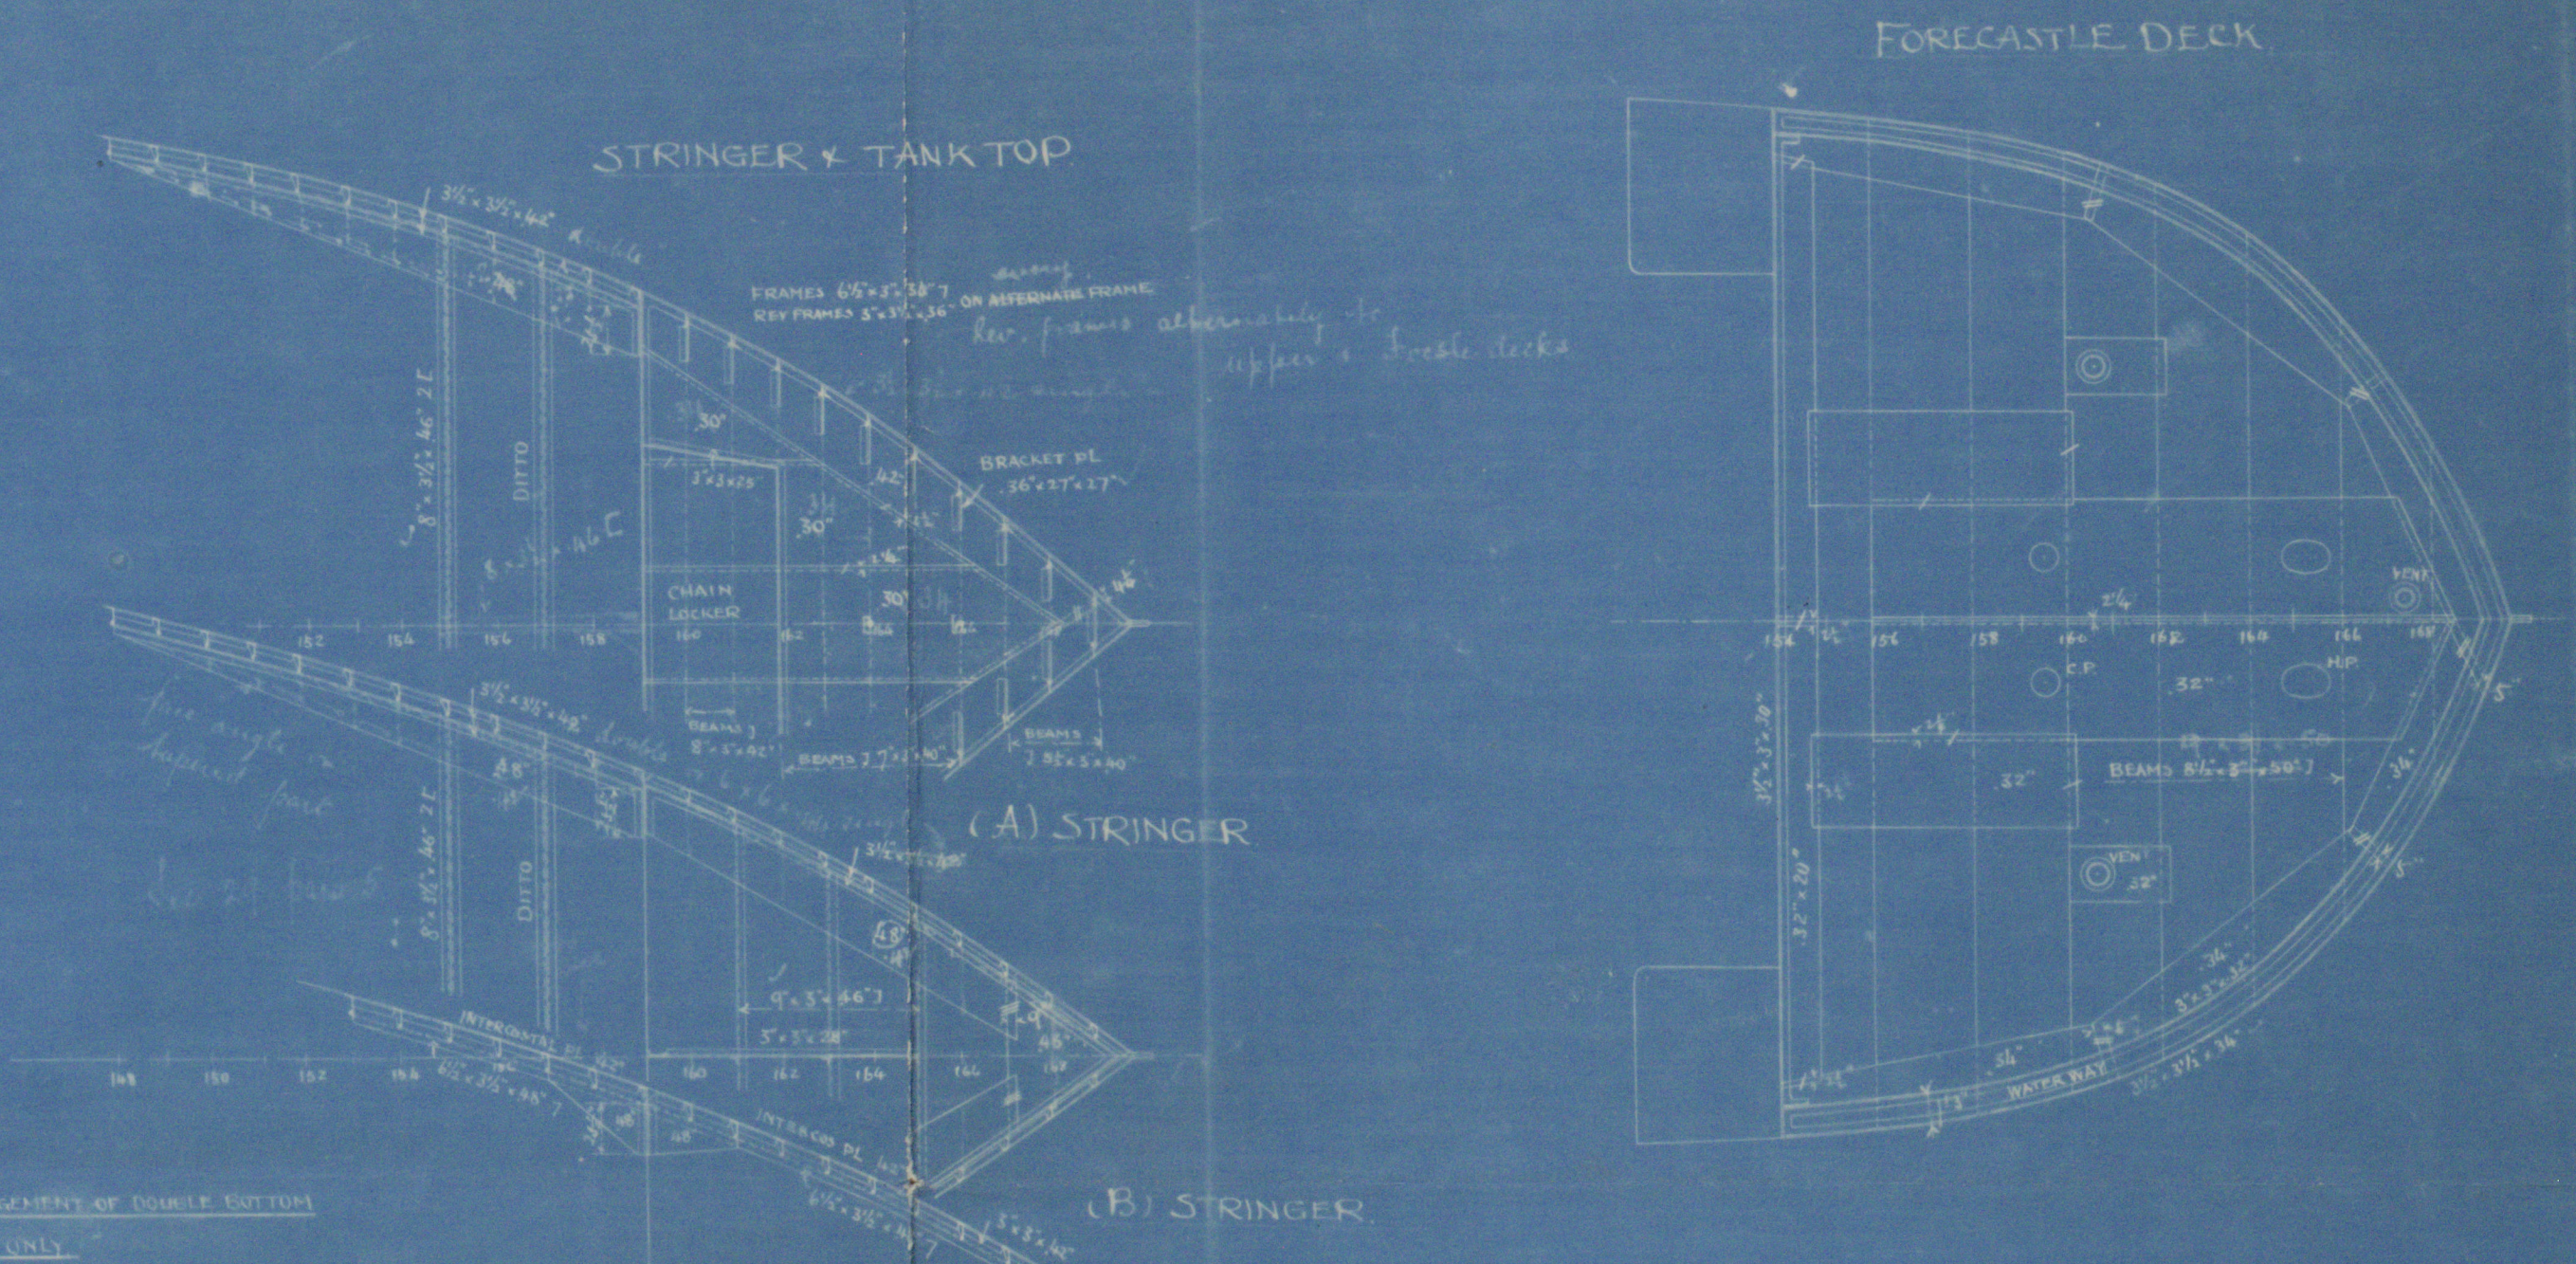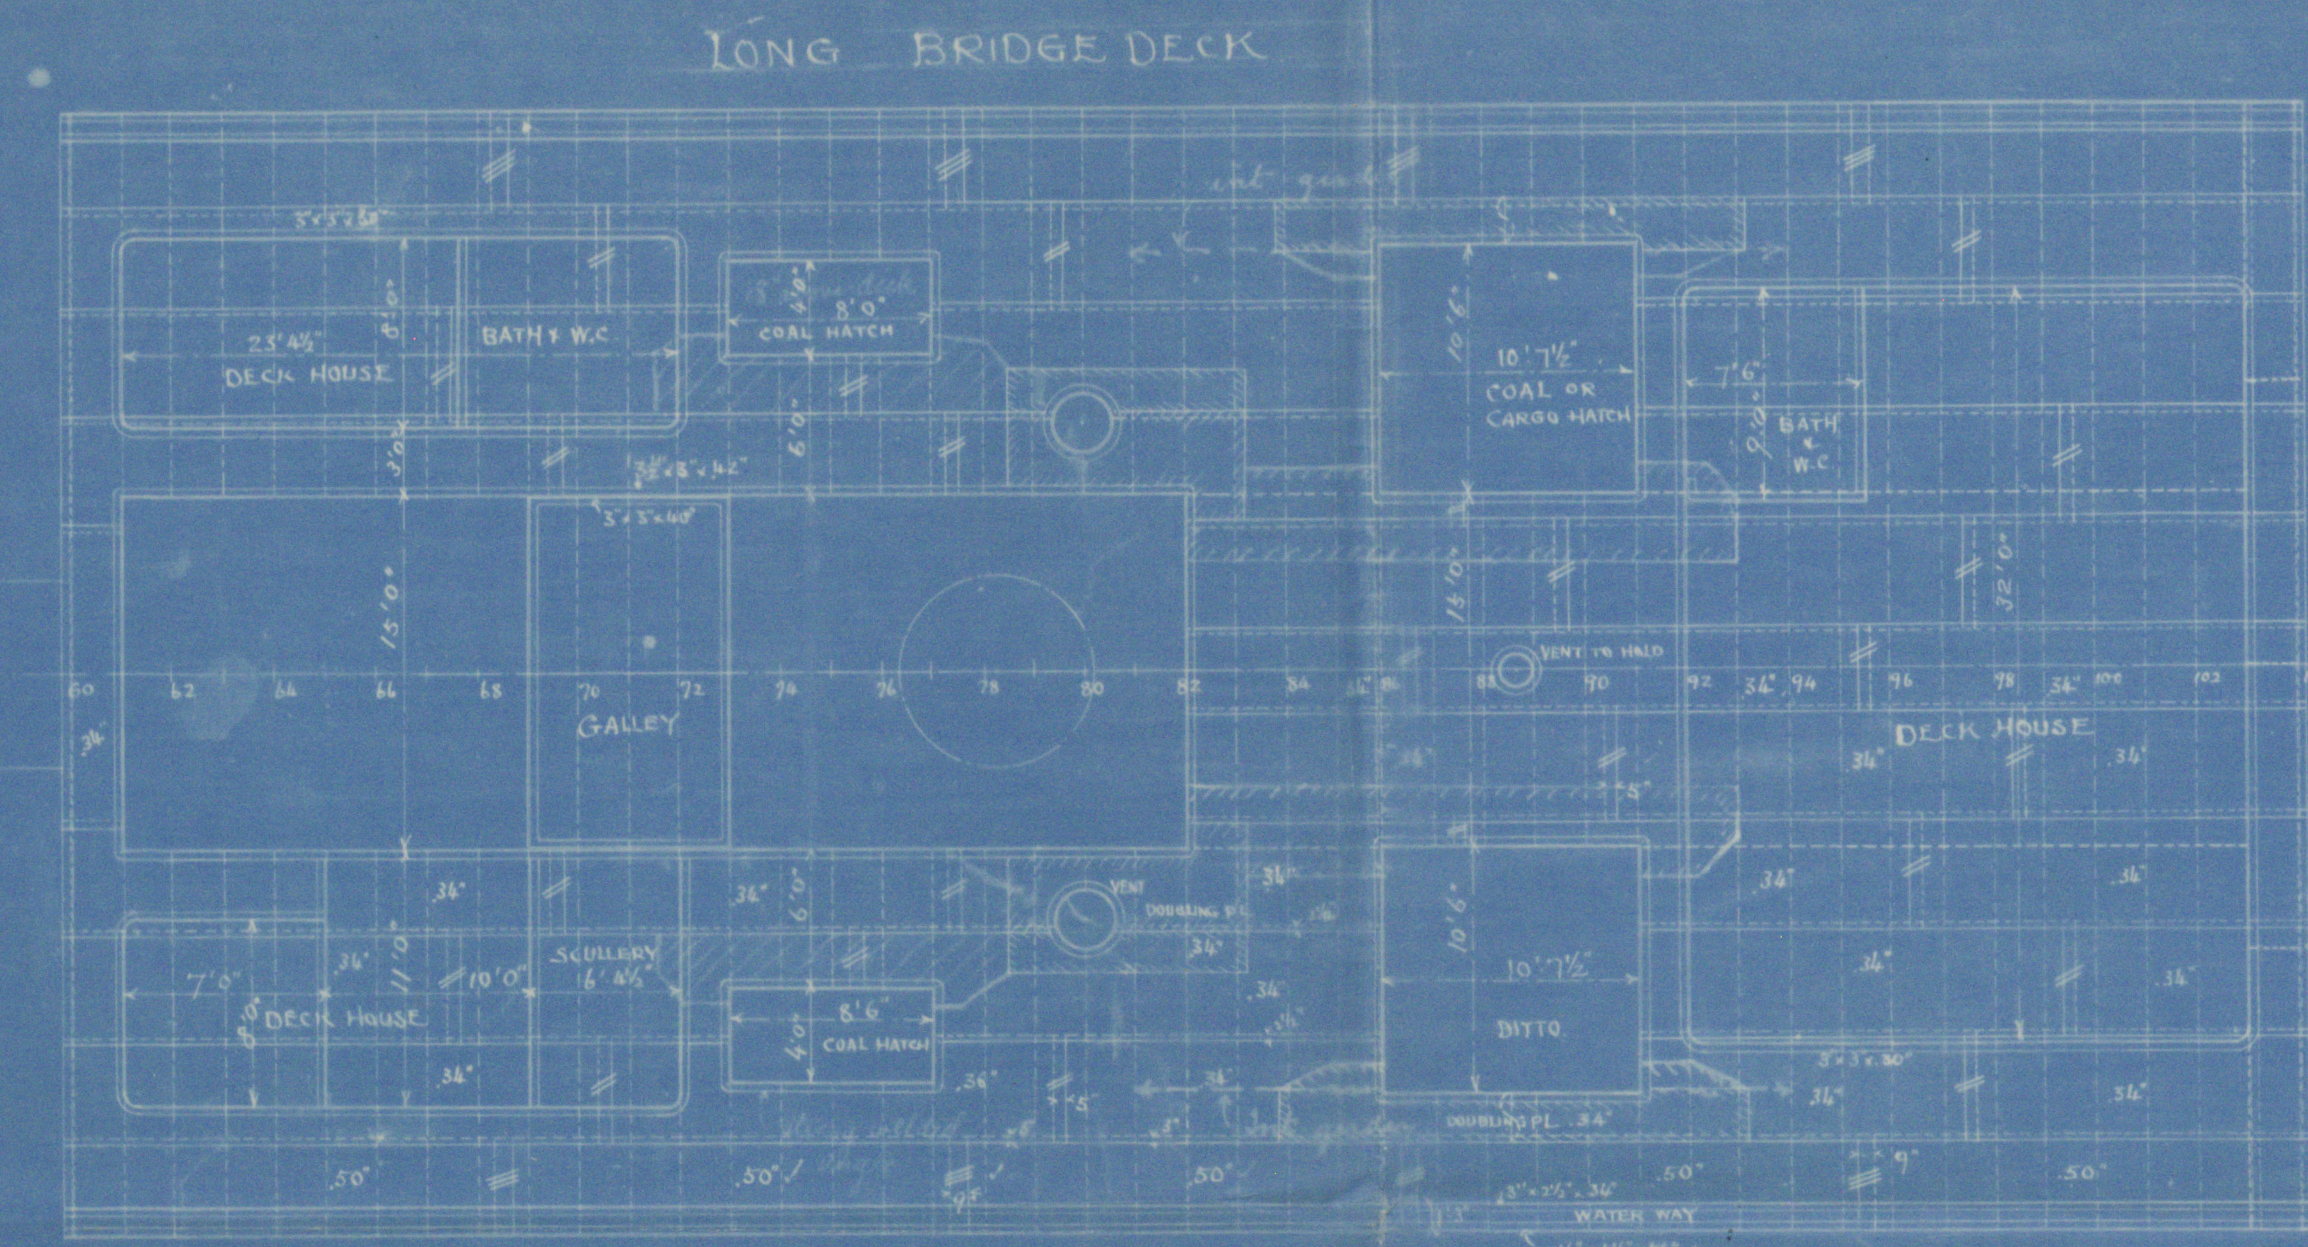



"Shuego Mam."

In "Singo Mam"

Rpt no yka. 2260.



2110 Gen. Box

Uraga Dock Co (L.)

190 - 191

Profile & deck



© 2021

Lloyd's Register  
Foundation