

7 OCT 1946


M.V. "NIPPER" (PROPOSED NAME)

MIDSHIP SECTION

SCALE: $\frac{1}{2}$ " = 1 FOOT.

DIMENSIONS: 176'-5" OA \times 27'-7 $\frac{3}{4}$ " ML \times 13'-6" MLD

NOTE: OA LENGTH TAKEN AT FO'CLE D

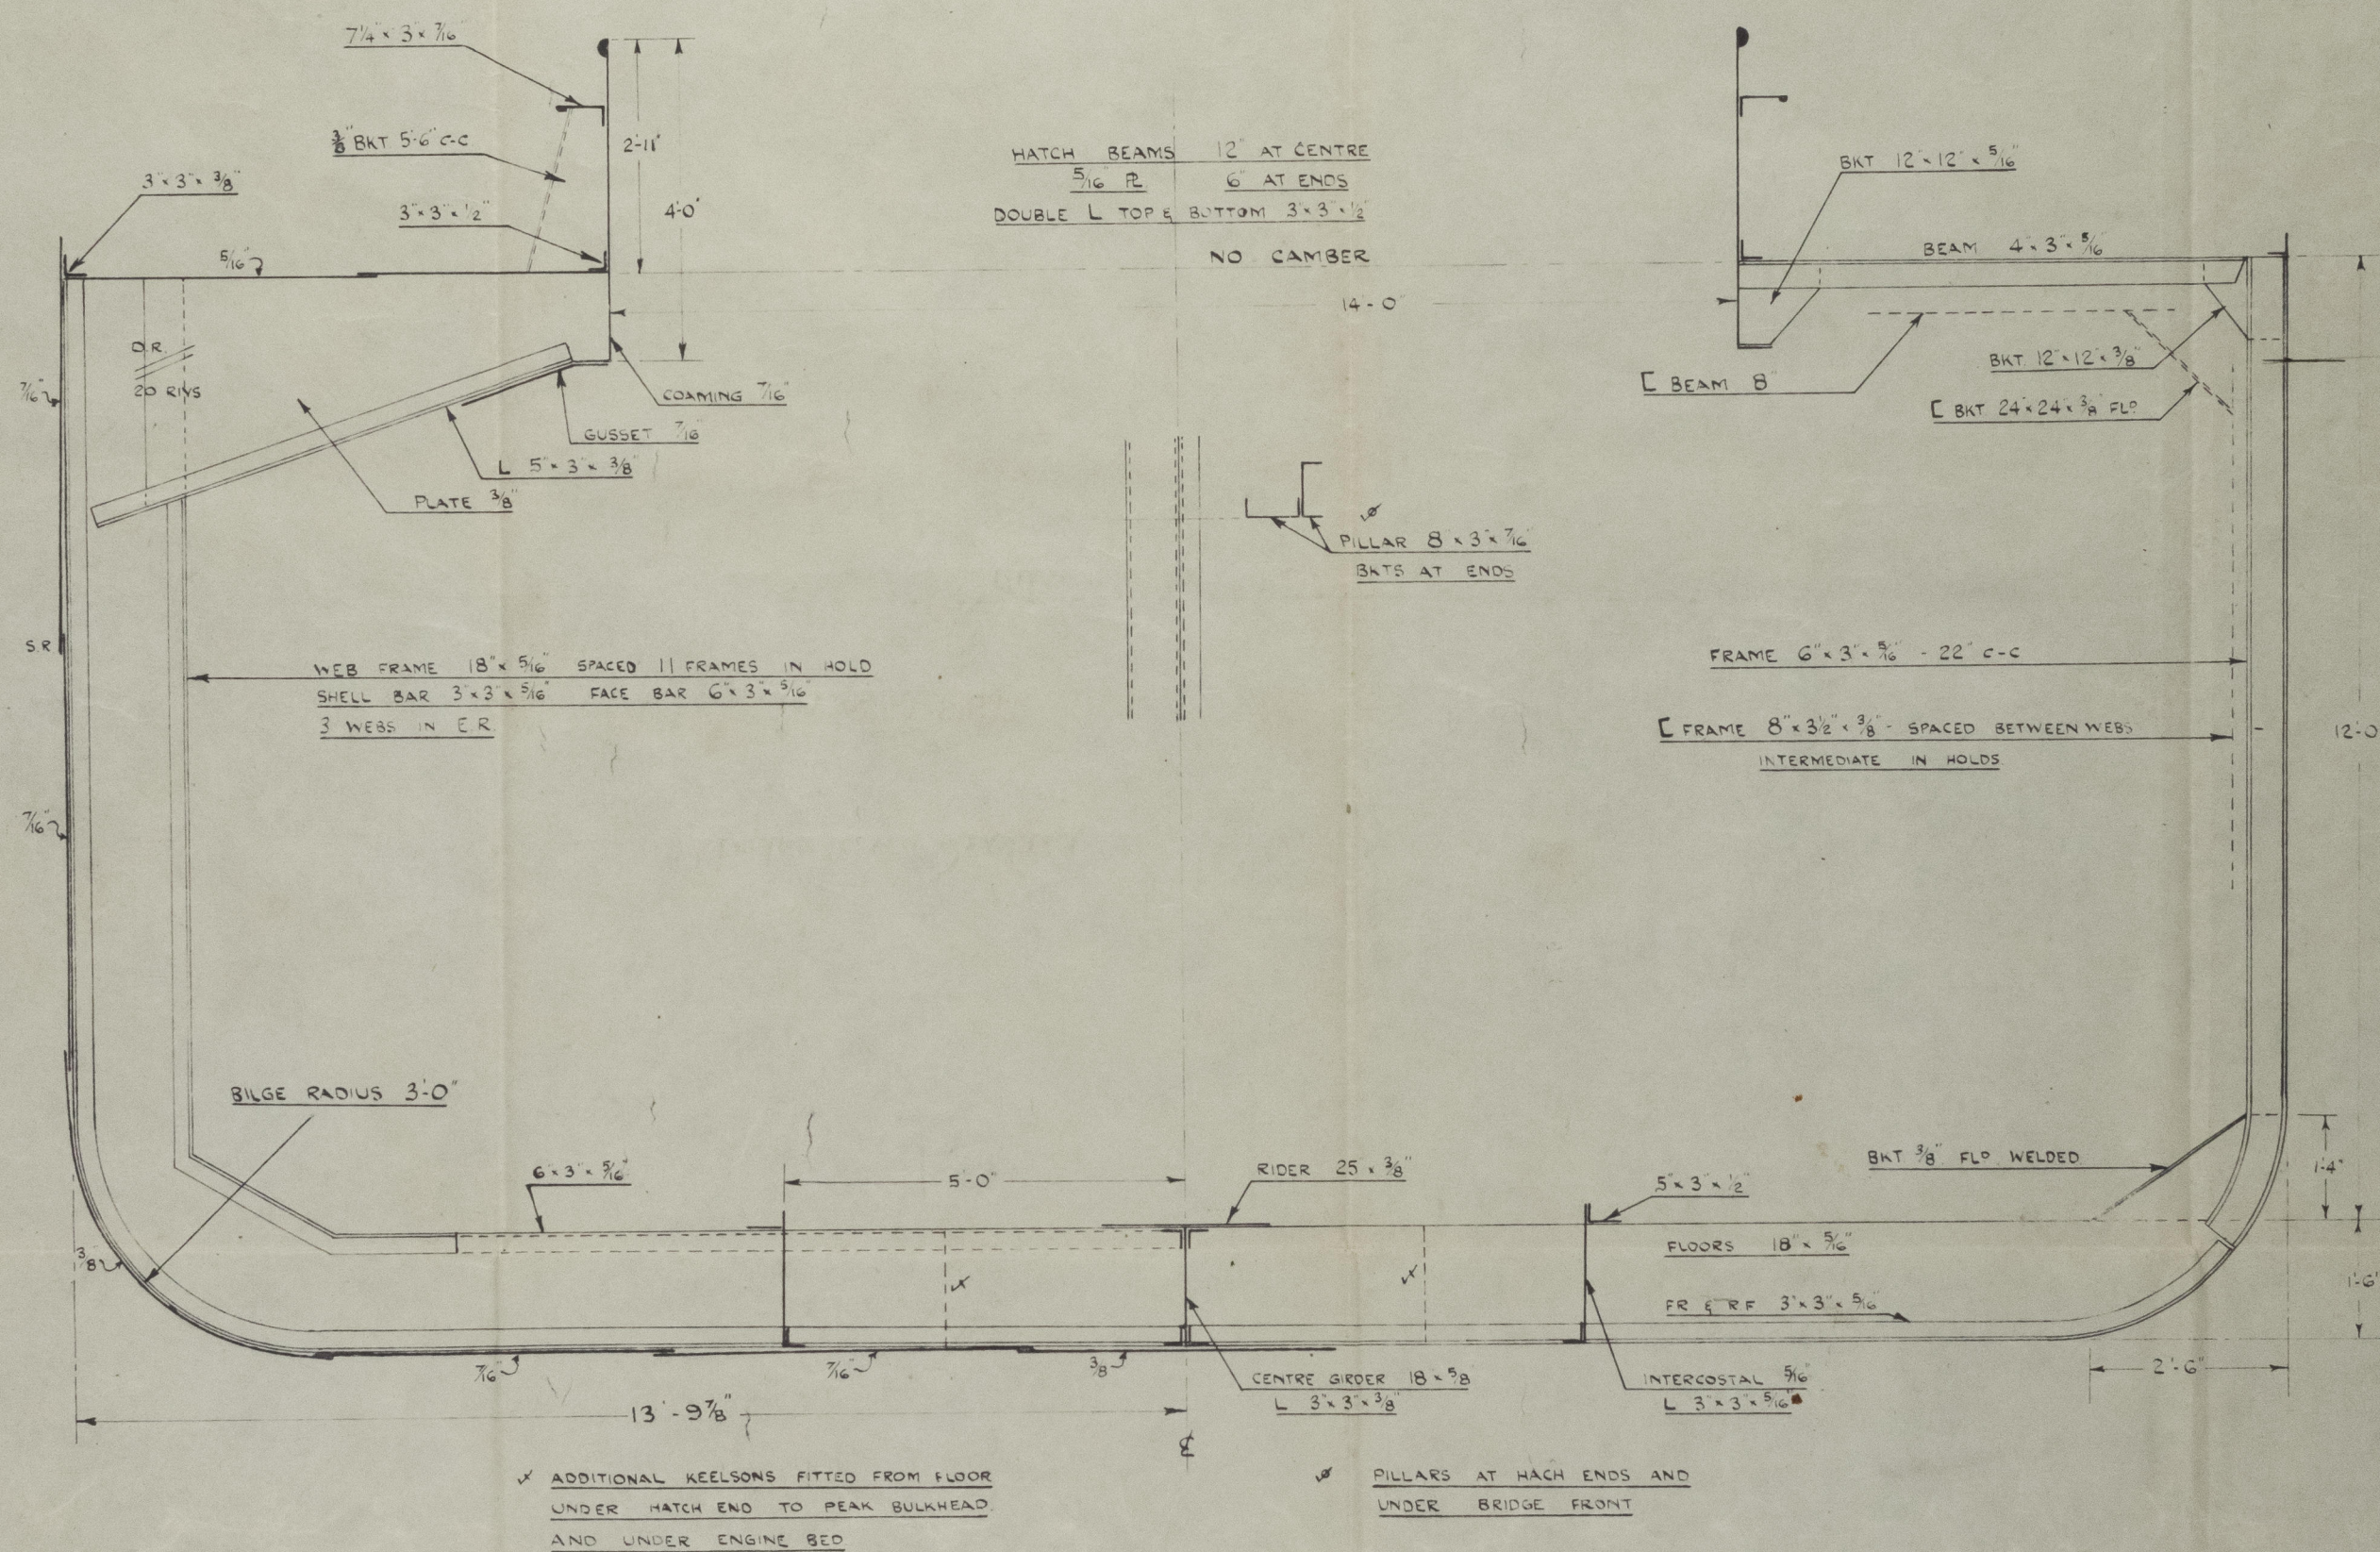

1

Midship Section.

GIANG SENG
EX.


HWA-HSIANG EX. S/M NIPPER.

Sydney 7.10.16.

Boat

Sydney

S/M Nipper

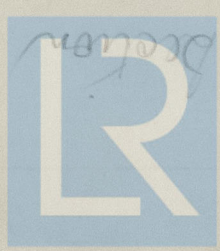

©2020

Lloyd's Register
Foundation