

# — RUDDER & STERNPOST —

S.S. N<sup>o</sup> 17. TO LLOYD'S REQUIREMENTS









SCALE 1 INCH = ONE FOOT.

A x D = 105 (UP TO LOAD WATERLINE SAY 13'3" AFT)



SPEED = 9½ KNOTS

APPROVED BY  
L.P.2  
20-11-19


DETAILS OF RUDDER COUPLING

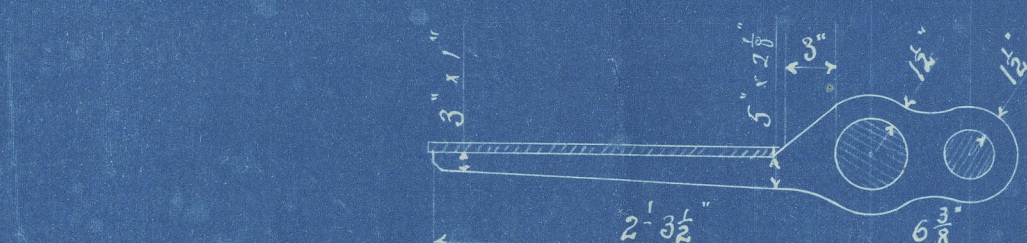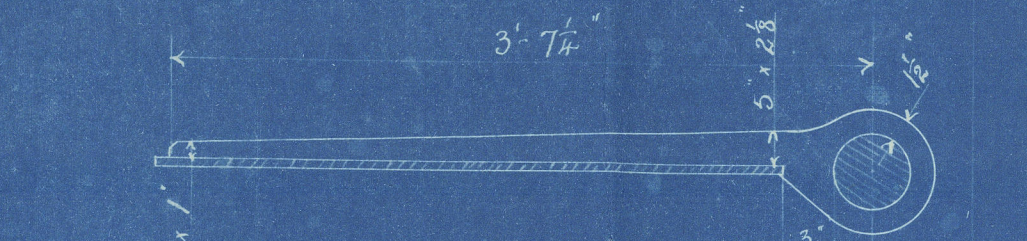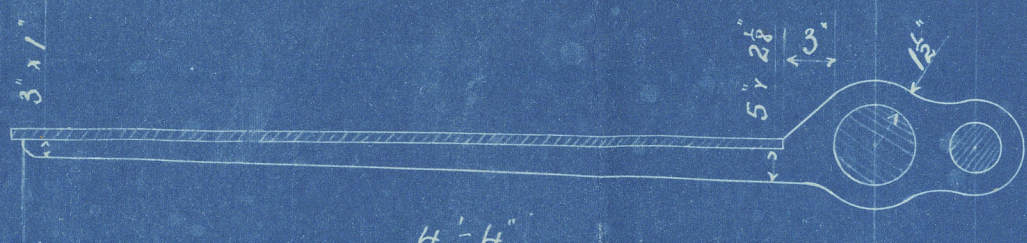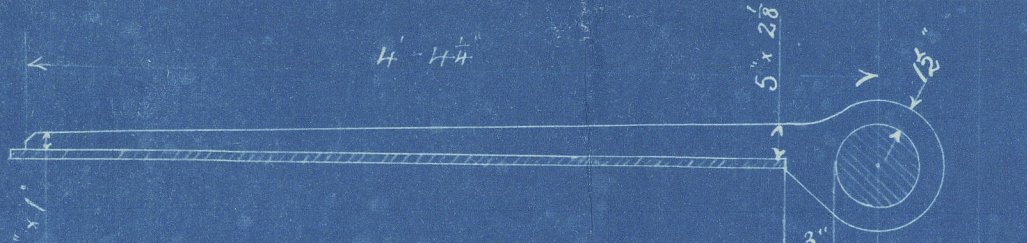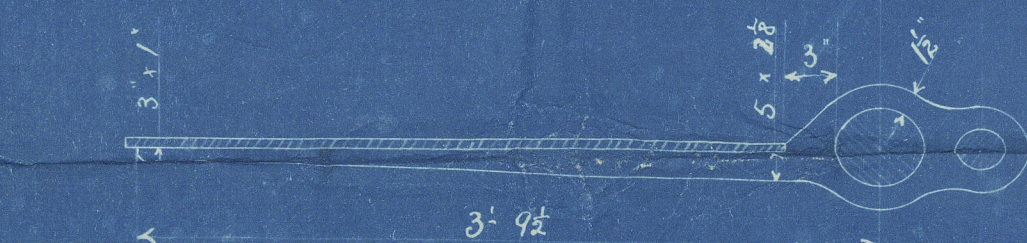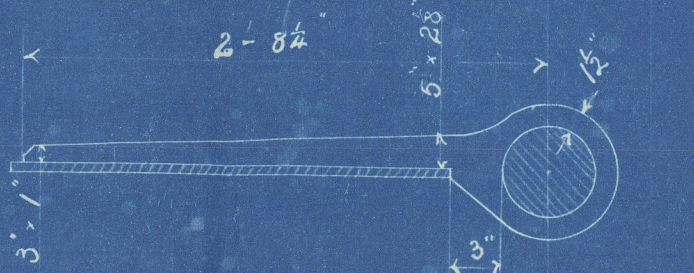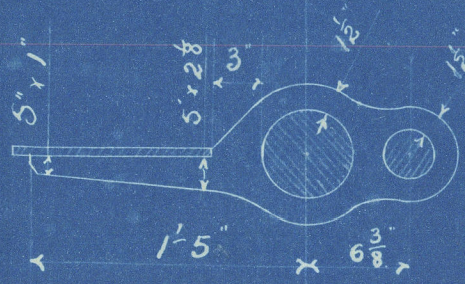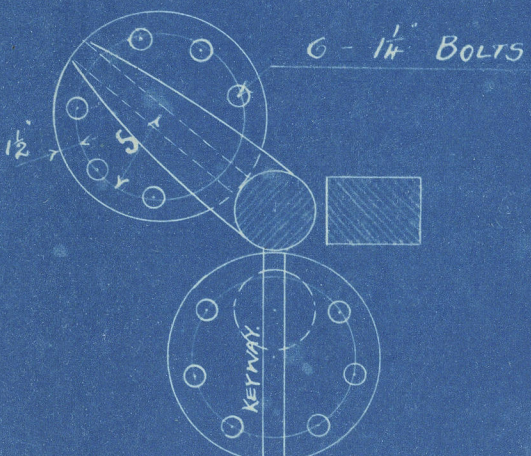

TOTAL HEIGHT OF RUDDER EX PINTLES = 21'-6"

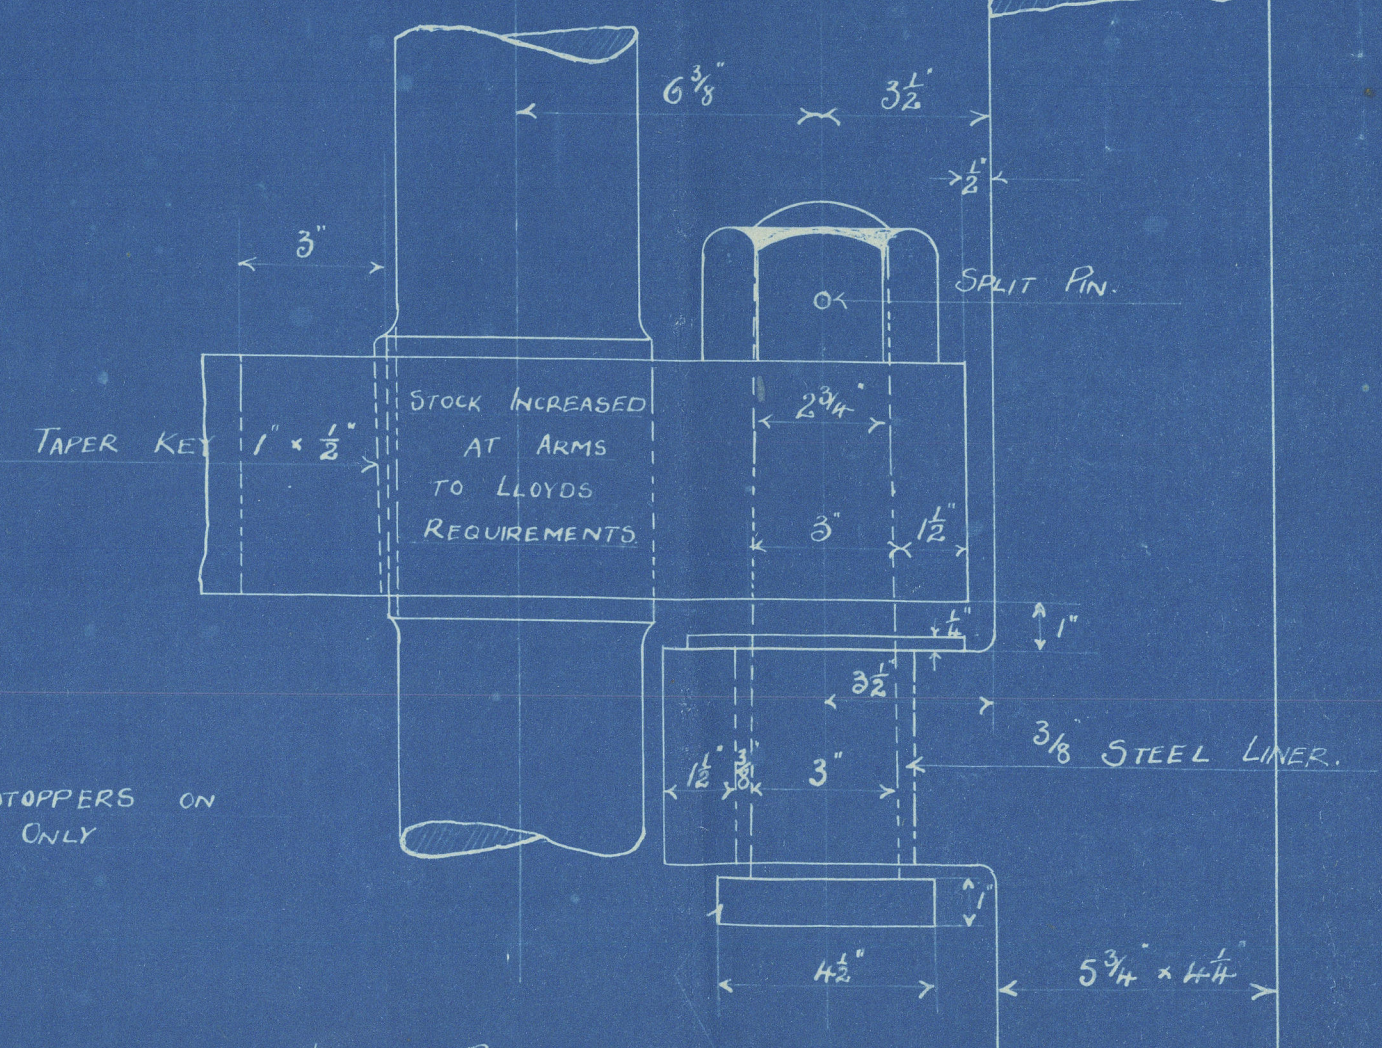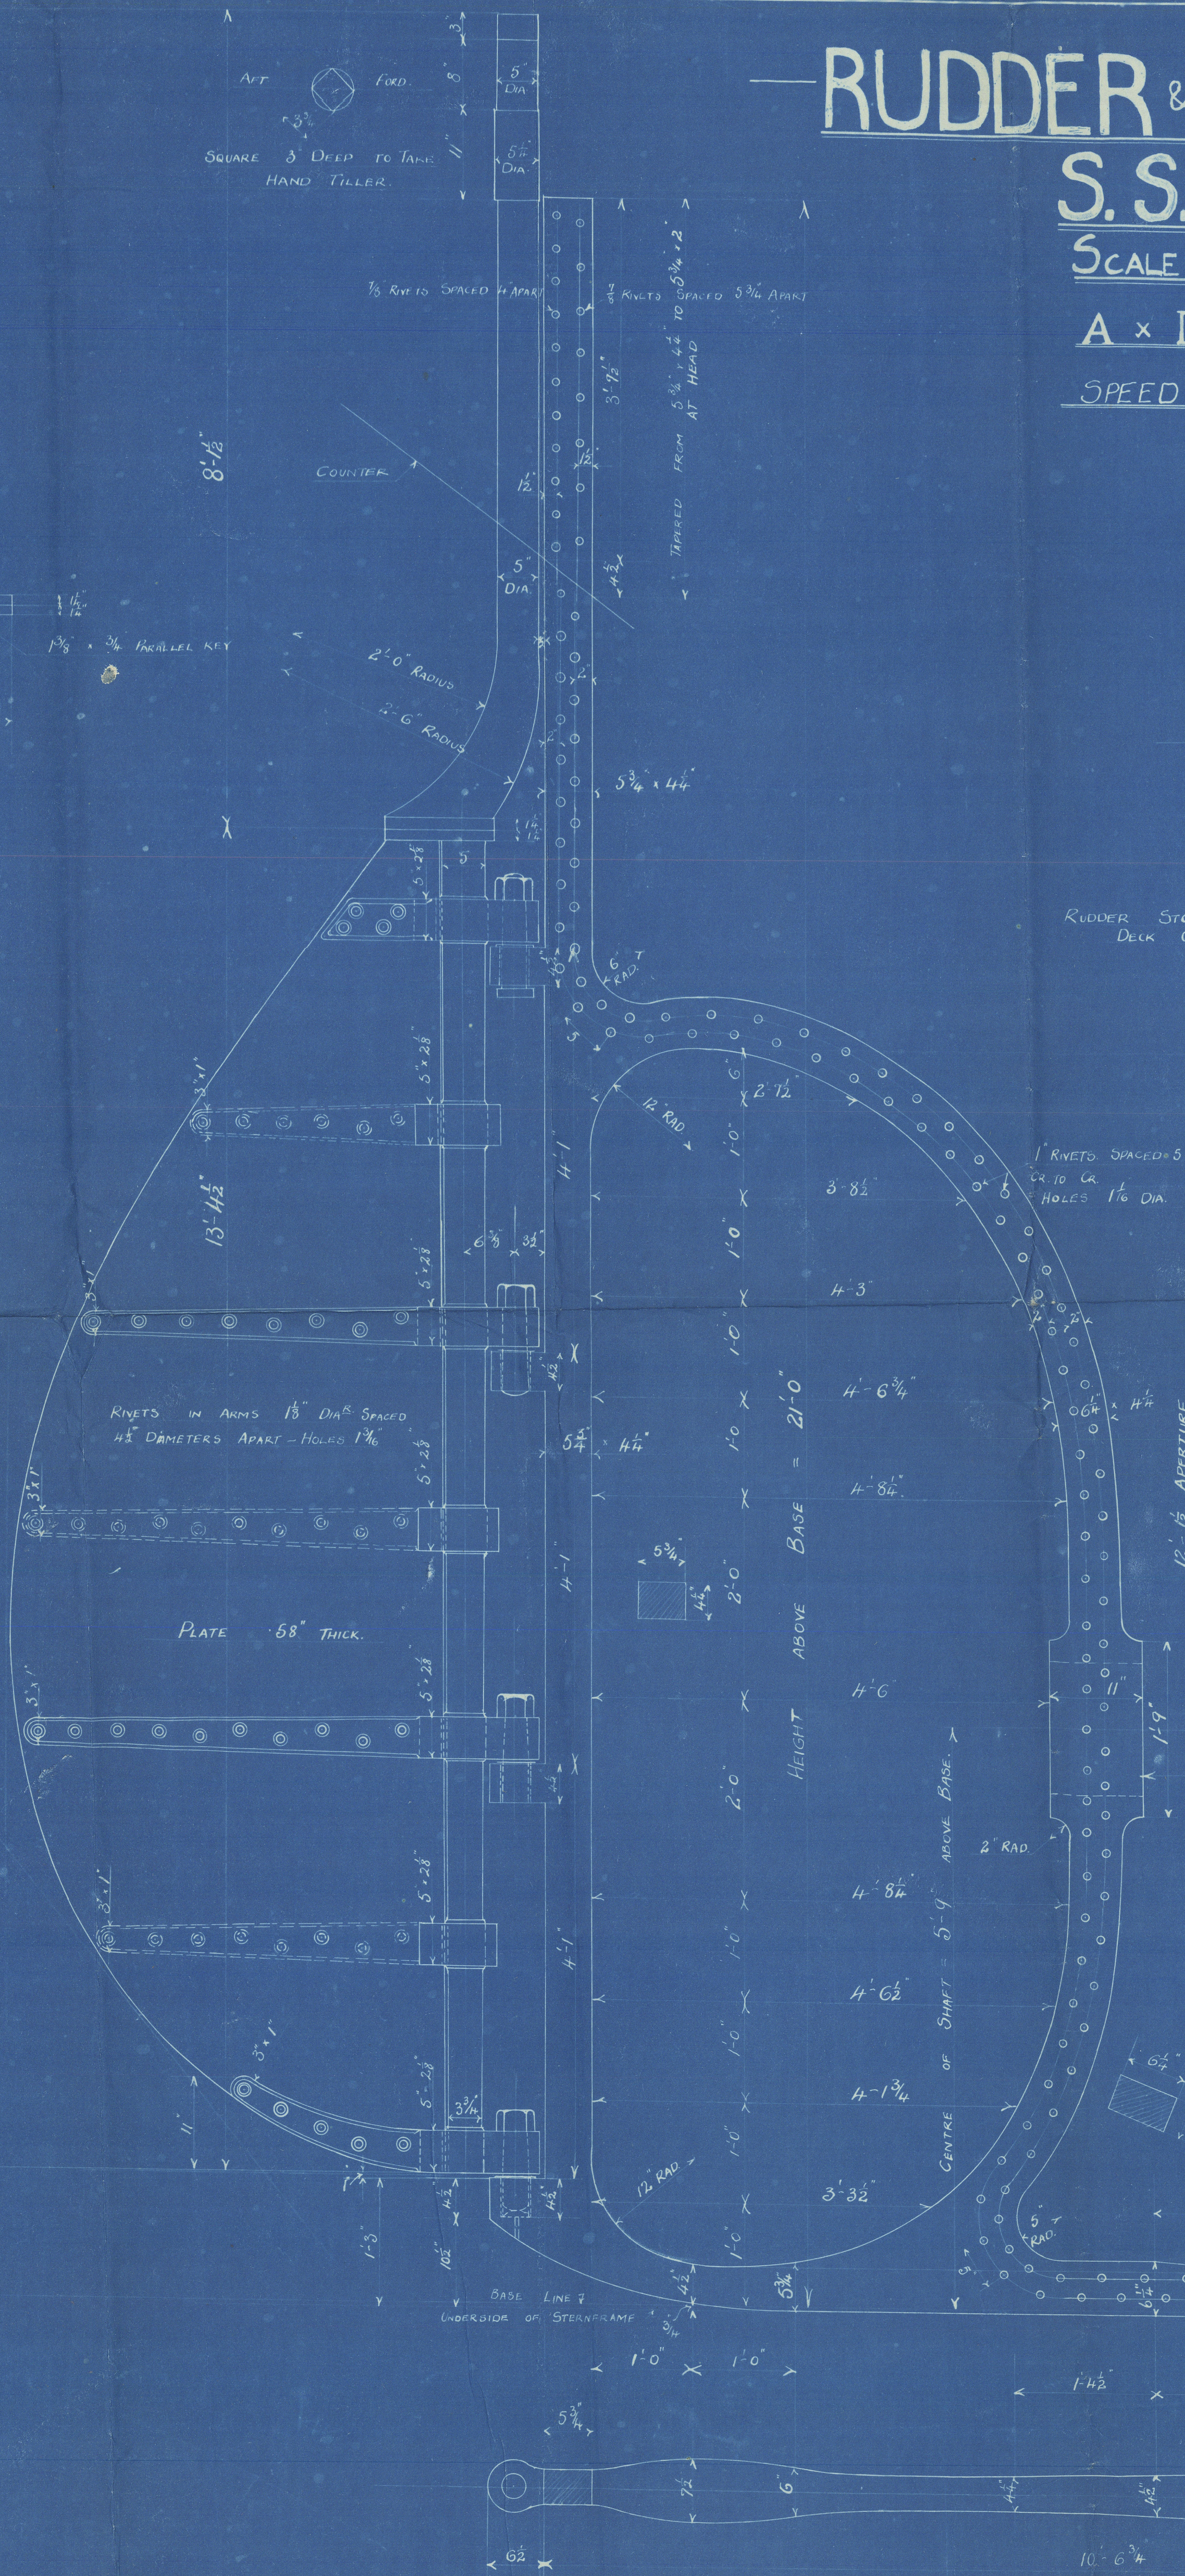

PINTLE AND GUDGEONS

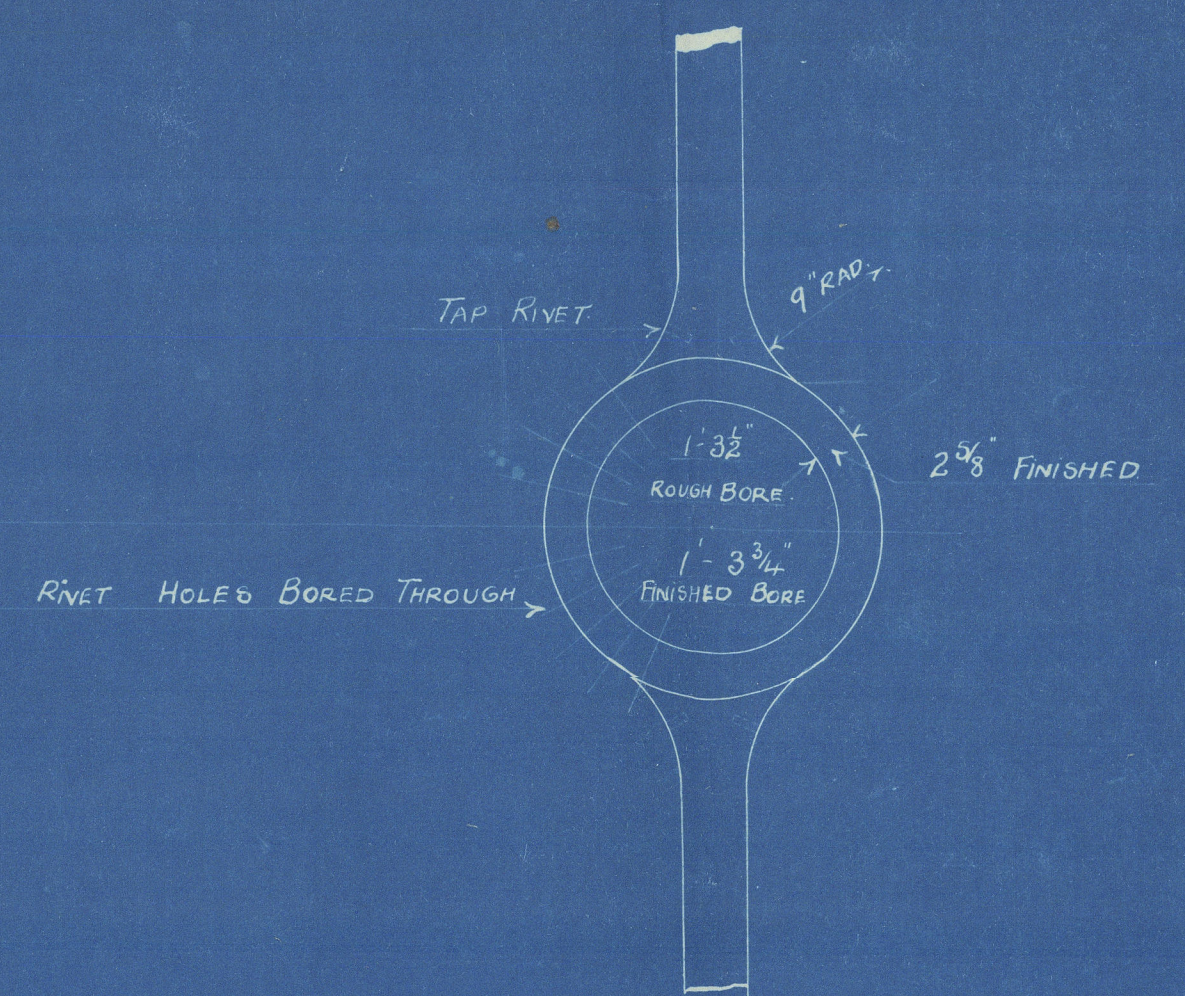

BOTTOM CORNERS ROUNDED OFF TO SUIT PLATING SAY 1 1/2\"/>

THIS DIMENSION MUST BE STRICTLY ADHERED TO




Lloyd's Register



MESSRS DUBLIN. SHIPBUILDERS LTD

N<sup>o</sup> 17

STERN FRAME & RUDDER

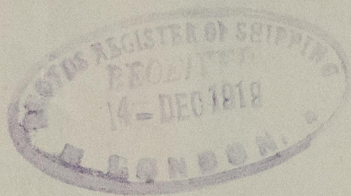

Returned from Glasgow 19.3.20.

<sup>11</sup>  
S/S "Kylebeg"

Draw. 4156.



© 2020

Lloyd's Register  
Foundation