


NO. 163.


29/11/17

STERN FRAME & RUDDER.


SCALE 1" = 1 FT. DETAILS 3" = 1 FOOT.

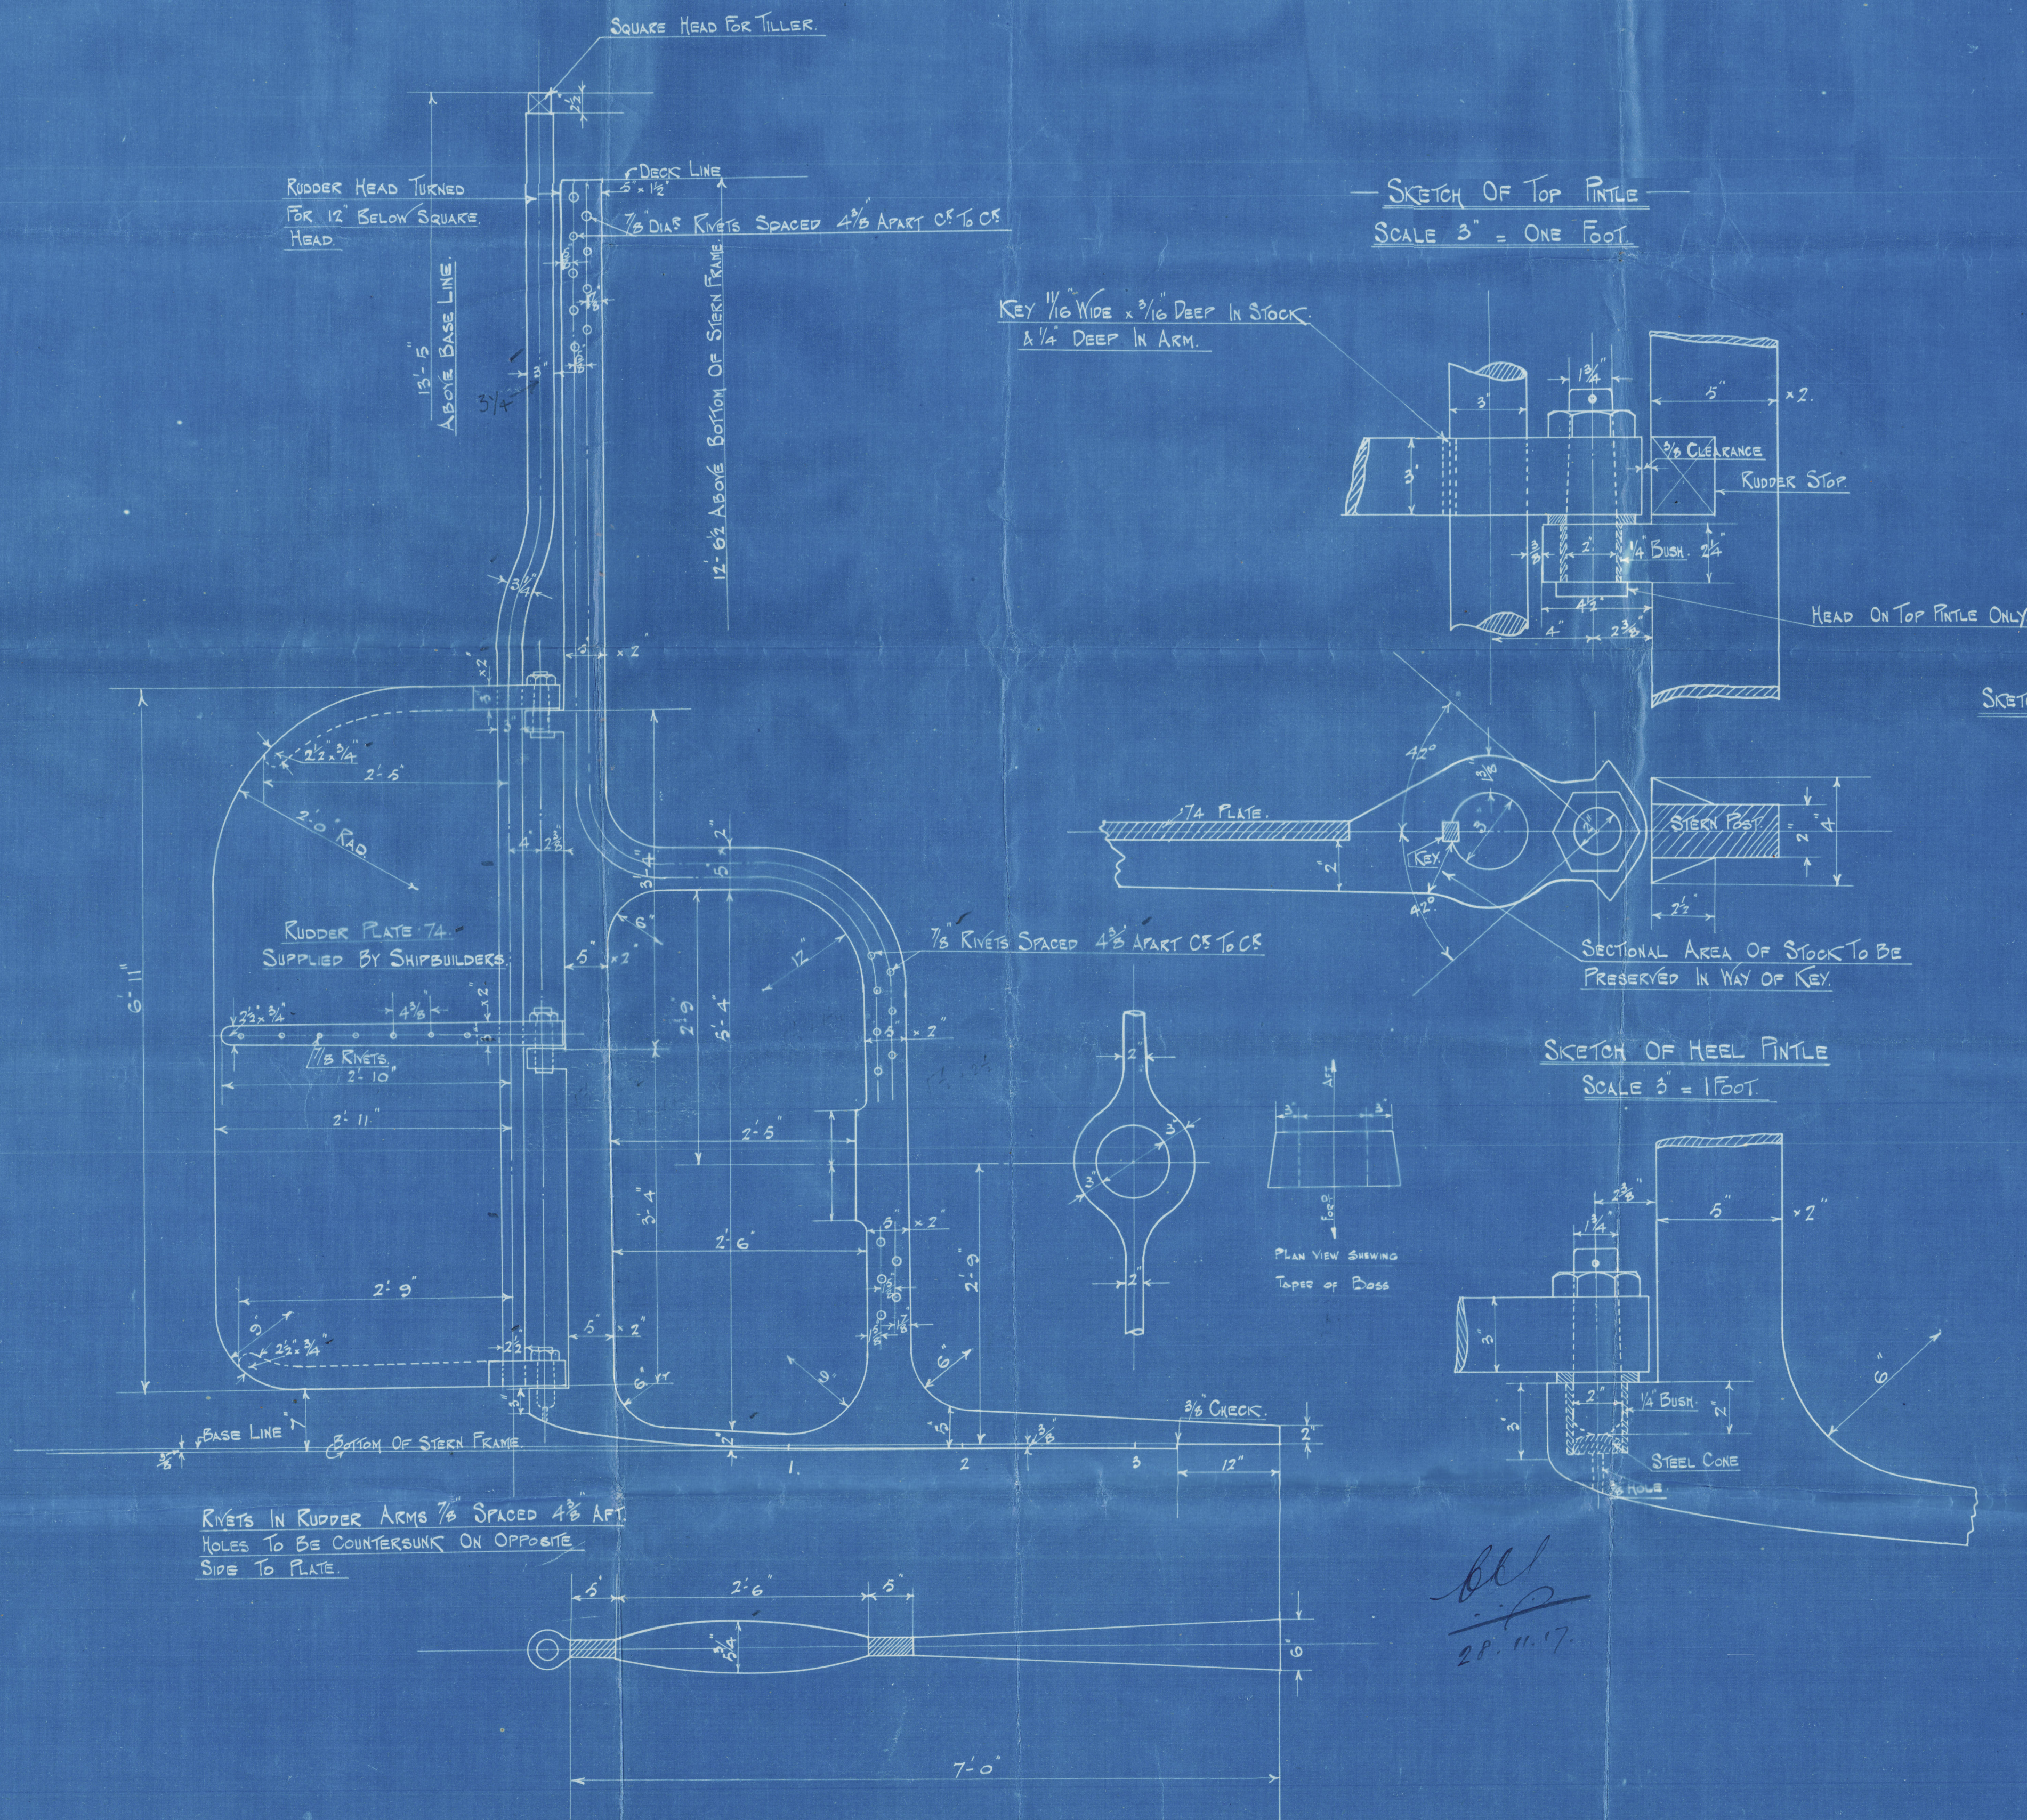



SKETCH OF TOP PINTLE
SCALE 3" = ONE FOOT

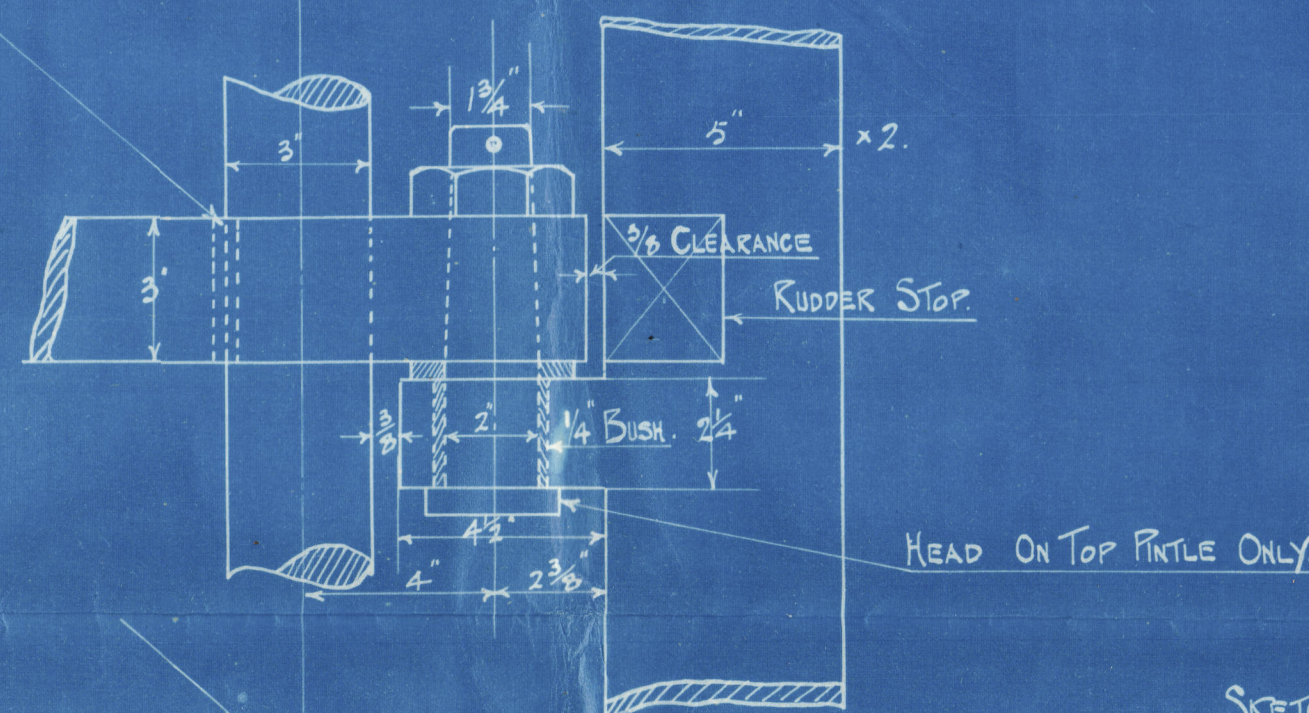

SKETCH OF STERN POST RIVETING

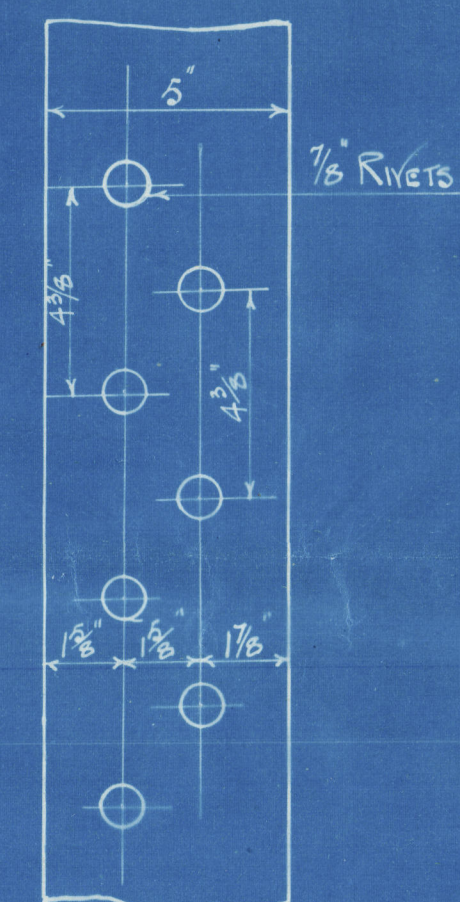

SKETCH OF HEEL PINTLE
SCALE 3" = 1 FOOT

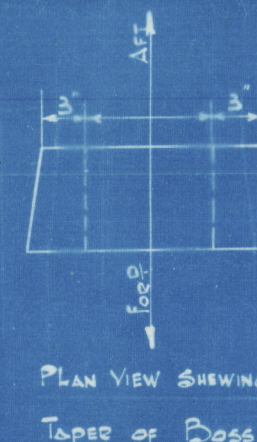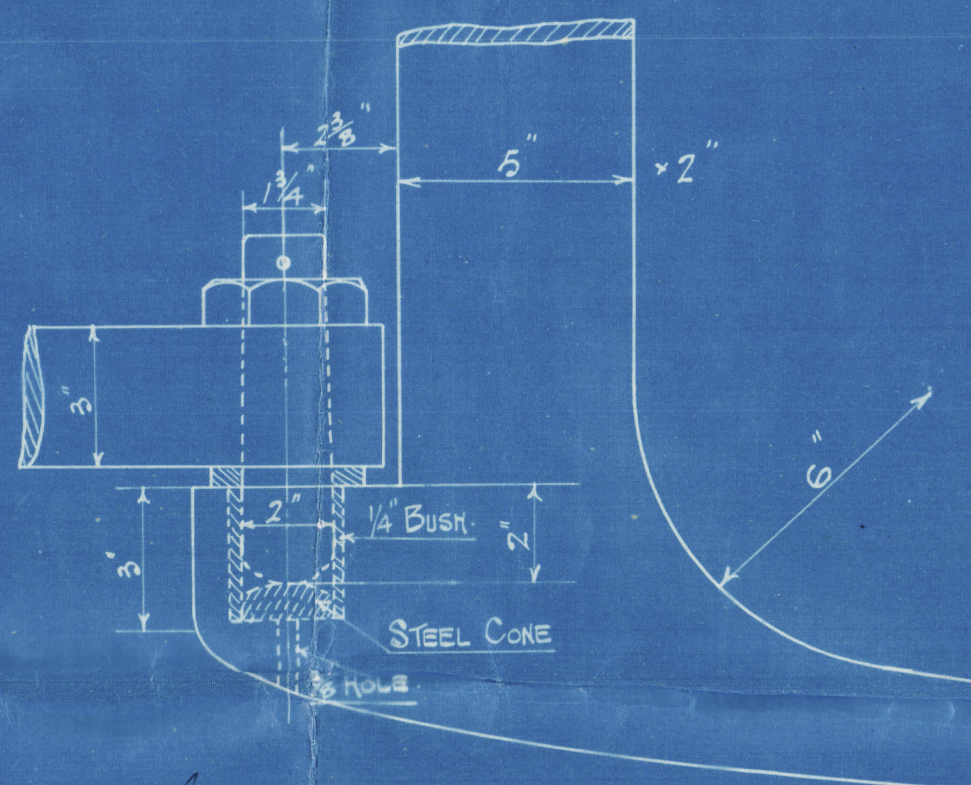

28. 11. 17.

S.S. "Stratum"

Hull report no 32463.

Livingstone & Cooper Ltd.
Austro; Phull

G. 163.

AMENDED

STERN FRAME

FOR PROPOSED MOTOR.

008634-008640-0069



© 2021

Lloyd's Register
Foundation