



STRUCTURAL ALTERATIONS "TAMAKI" CLASS
CONVERTING DRY CARGO TANK TO OIL CARGO TANK.

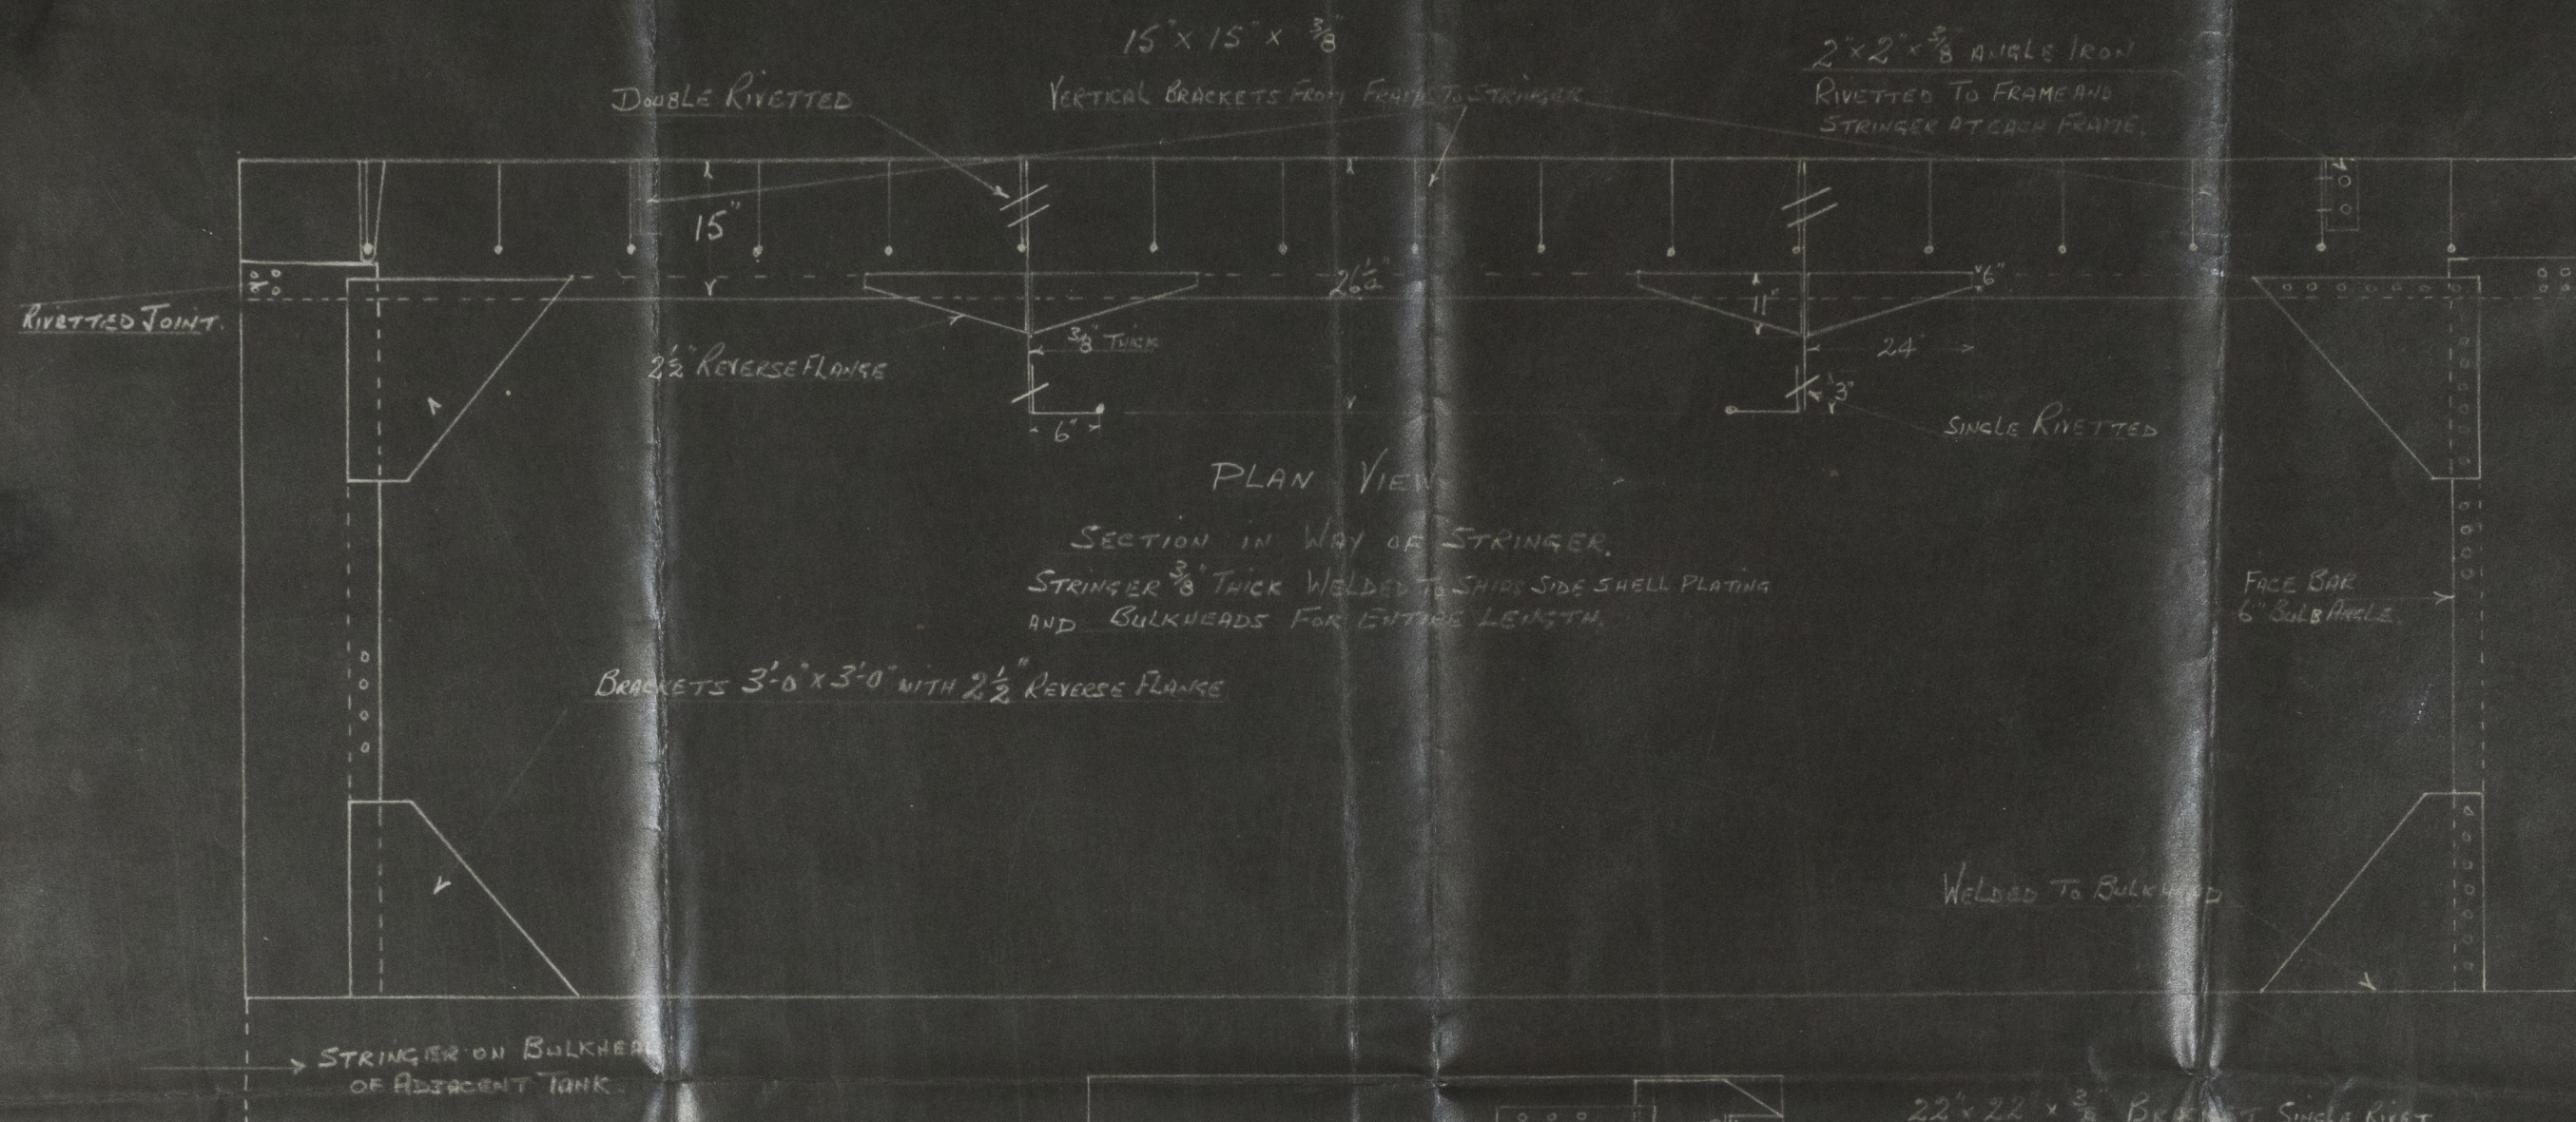

HATCH COAMING 24" DIAM X 25" HIGH
IN WAY OF 2ND AND 3RD BEAMS FROM AFT,
AND 11" FROM TRUNK SIDE.
FASTENINGS 1 HINGE AND 3 DOGS.

1- 4" DIAM AIR PIPE 3'-0" FROM FORWARD
BULKHEAD 12" FROM TRUNK SIDE, MOUTH
OF GOOSENECK ABOVE TRUNK DECK.

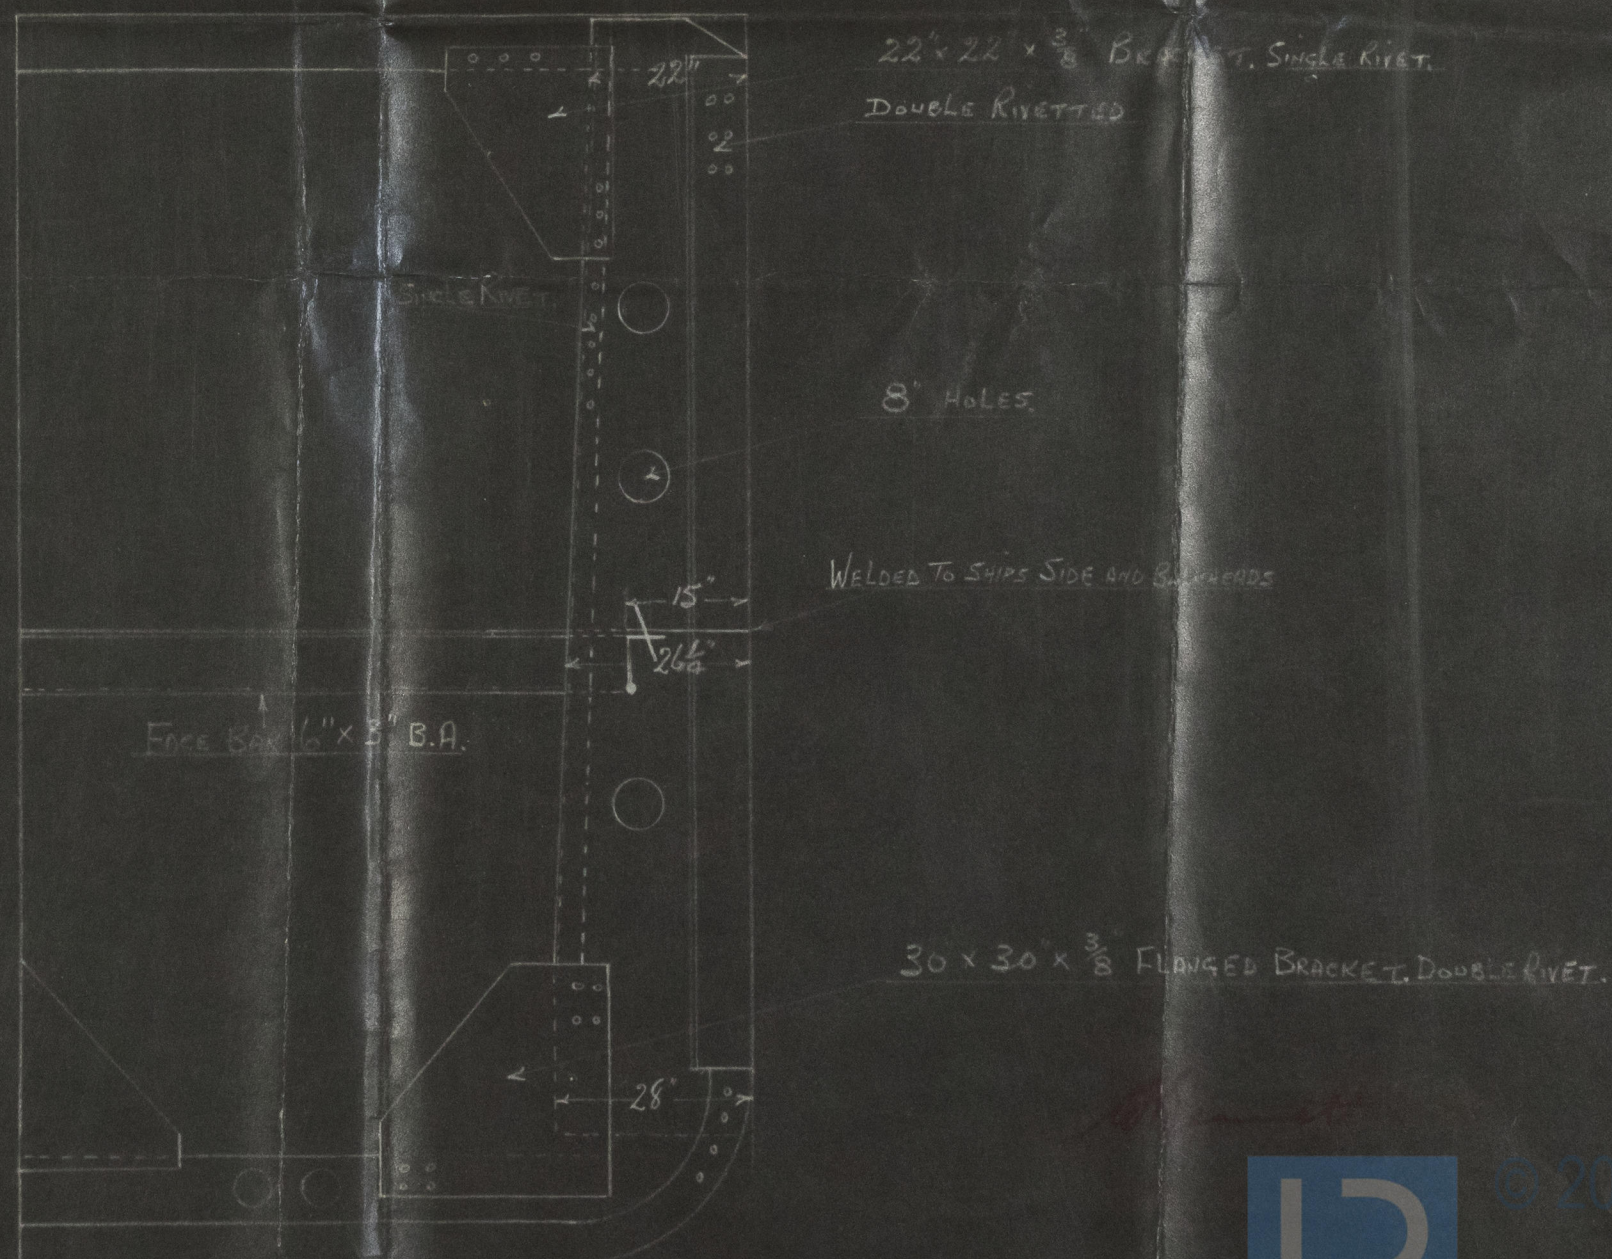

"Surinam",

Arw rept No. 607.



© 2021

Lloyd's Register
Foundation

008759-008764-0001