


J. M. S. " GREENWICH

General Arrangement - Upper & Lower Flats and Plan of Hold.

Scale $\frac{1}{8}$ in. = 1 Foot

Street 3


DNC 21/A 355
April 1947
H.W.J.C.

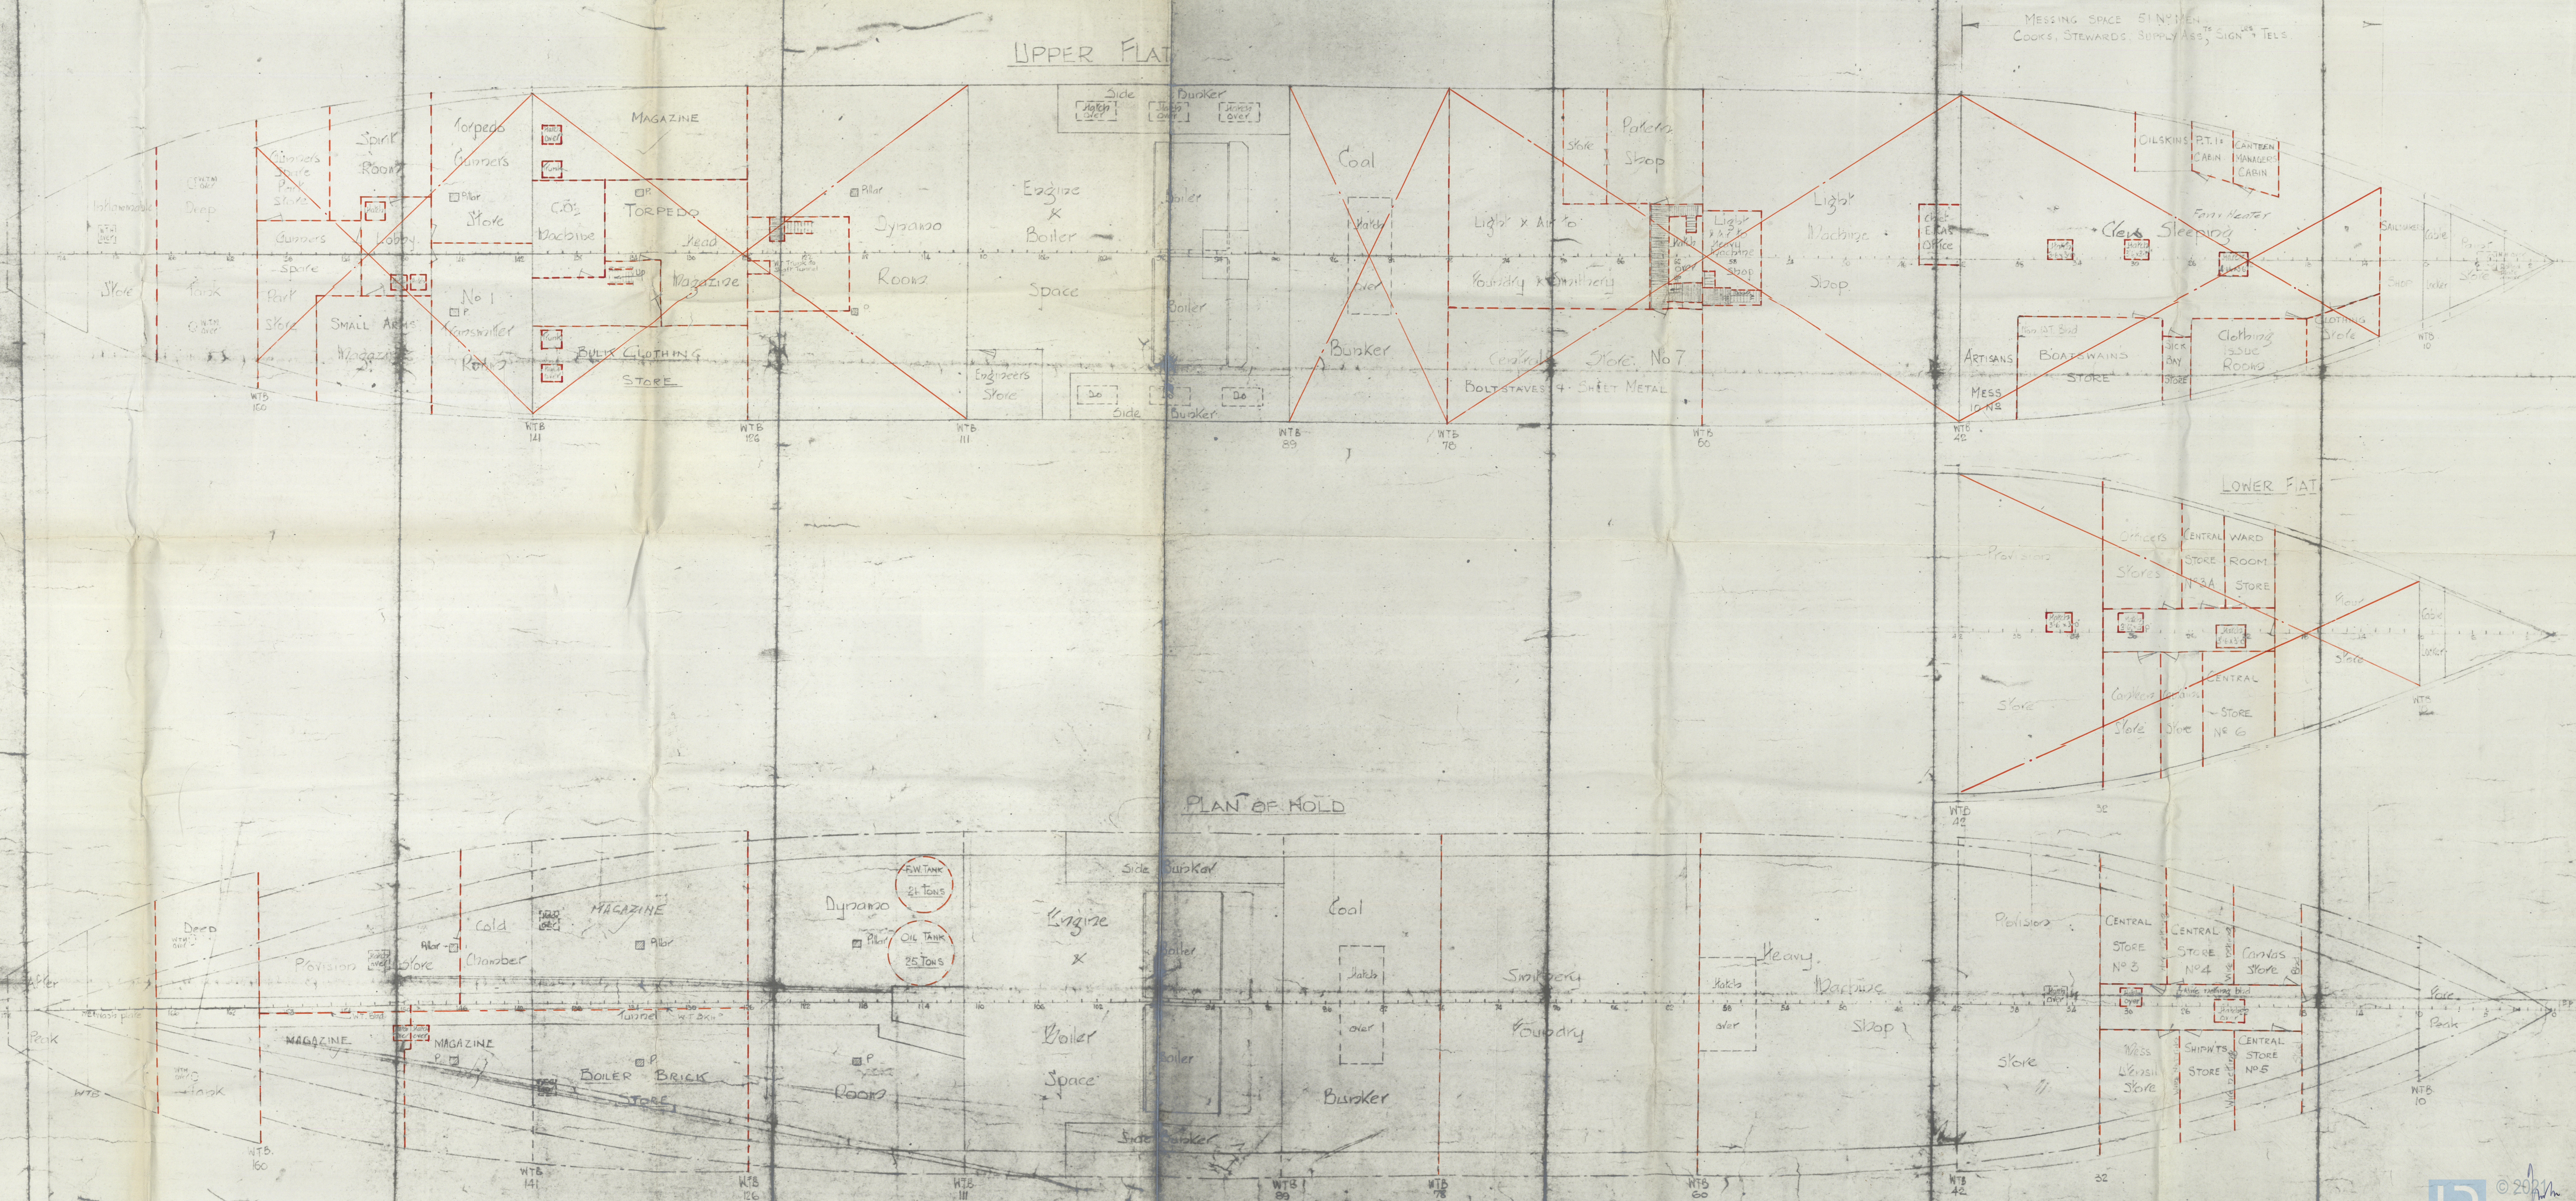

"HEMBURY" *

General arr. Sheet 3

3

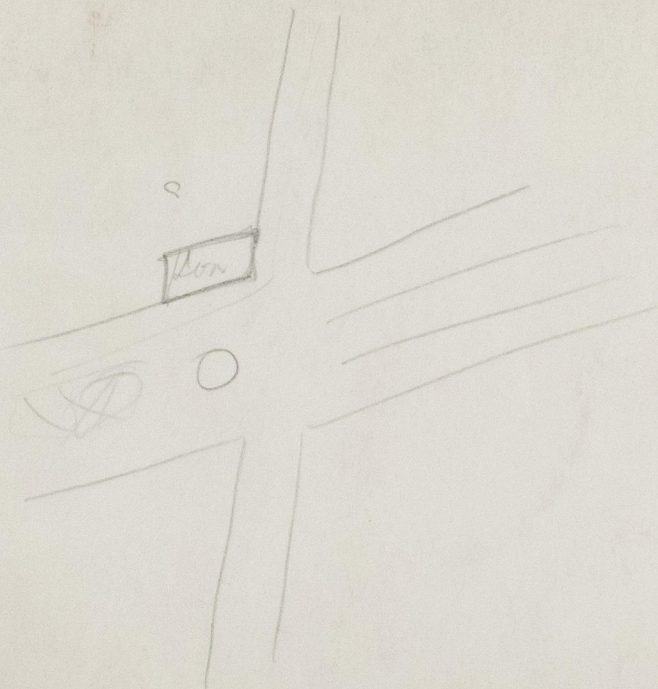

© 2021

Lloyd's Register
Foundation

008778-008785-0230

H.O./3



© 2021

Lloyd's Register
Foundation

0230