

11.12.19.

N<sup>o</sup>s 184 - 5

# STERNFRAME & RUDDER

SCALE 1" = 1 FOOT DETAILS 3" = 1 FOOT

DIMENSIONS - 165'-0" x 25'-6" x 19'-0"

Speed not to exceed 10 knots

AREA OF RUDDER FROM CENTRE LINE OF PINTLES TO BACK

EDGE OF RUDDER BELOW L.W.L. = 33'-21" 26 FE

DISTANCE OF C.G. AHEAD CENTRE LINE OF PINTLES 1'-35" FE

DIAMETER OF RUDDER STOCK TO CLASSIFICATION REQUIREMENTS 1'-10"

Keyway


PLAN OF COUPLER

DETAIL OF INTERMEDIATE PINTLE & GUDGEON

ELEVATION OF TOP GUDGEON & PINTLE ALSO COUPLING

DETAIL OF BOTTOM PINTLE & GUDGEON

PLAN OF TOP GUDGEON

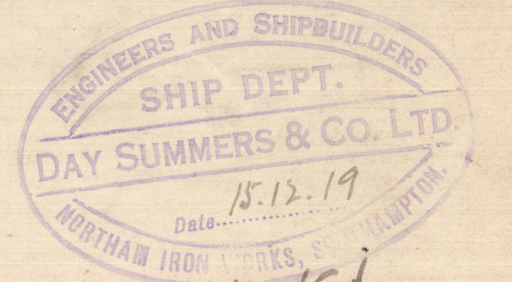



DAY. SUMMERS \* 6 LTD

NOS 184 + 5

RUDDER PLAN - *St. Vincent*

*S/S*  
Cambalu.

*Low. 10767.*

\* *S/S* Allanwater N.N. MARWICK HEAD

Low 10809

*Week 169*

*Section 4*

*Marwick Head Plan*

*transferred to  
Gaspare  
D S/R*

*D/S 658*



© 2021

Lloyd's Register  
Foundation