

T. S. S. "NORTHUMBRIAN".

MIDSHIP SECTION.

LLOYDS NUMERALS

D = 12.58

L x D = 110 x 12.58 = 1383.8

L x [B + D] = 110 x [34 + 12.58] = 5123.8

L/G = 8.74

d = 11.21

CLASS 100 A.1.

To LLOYDS REQUIREMENTS FOR RIVER FERRY SERVICE AND HARBOUR PURPOSES.

DIMENSIONS:- 110'-0" B.P. x 34'-0" B.M.P. x 12'-7" D.M.P.

SCALE 1/2" = 1 FOOT


EQUIPMENT

2 ANCHORS 6 CWT. EACH INCLUDING STOCK

30 FATHOMS 1" SHORT-LINK CHAIN CABLE

4-30 FATHOMS 6" MOORING WARPS.


NOTE:- DECK TO BE CAMBERED FROM WINGWALE
CAMBER 6" IN 34'-0" MOULDED BREADTH

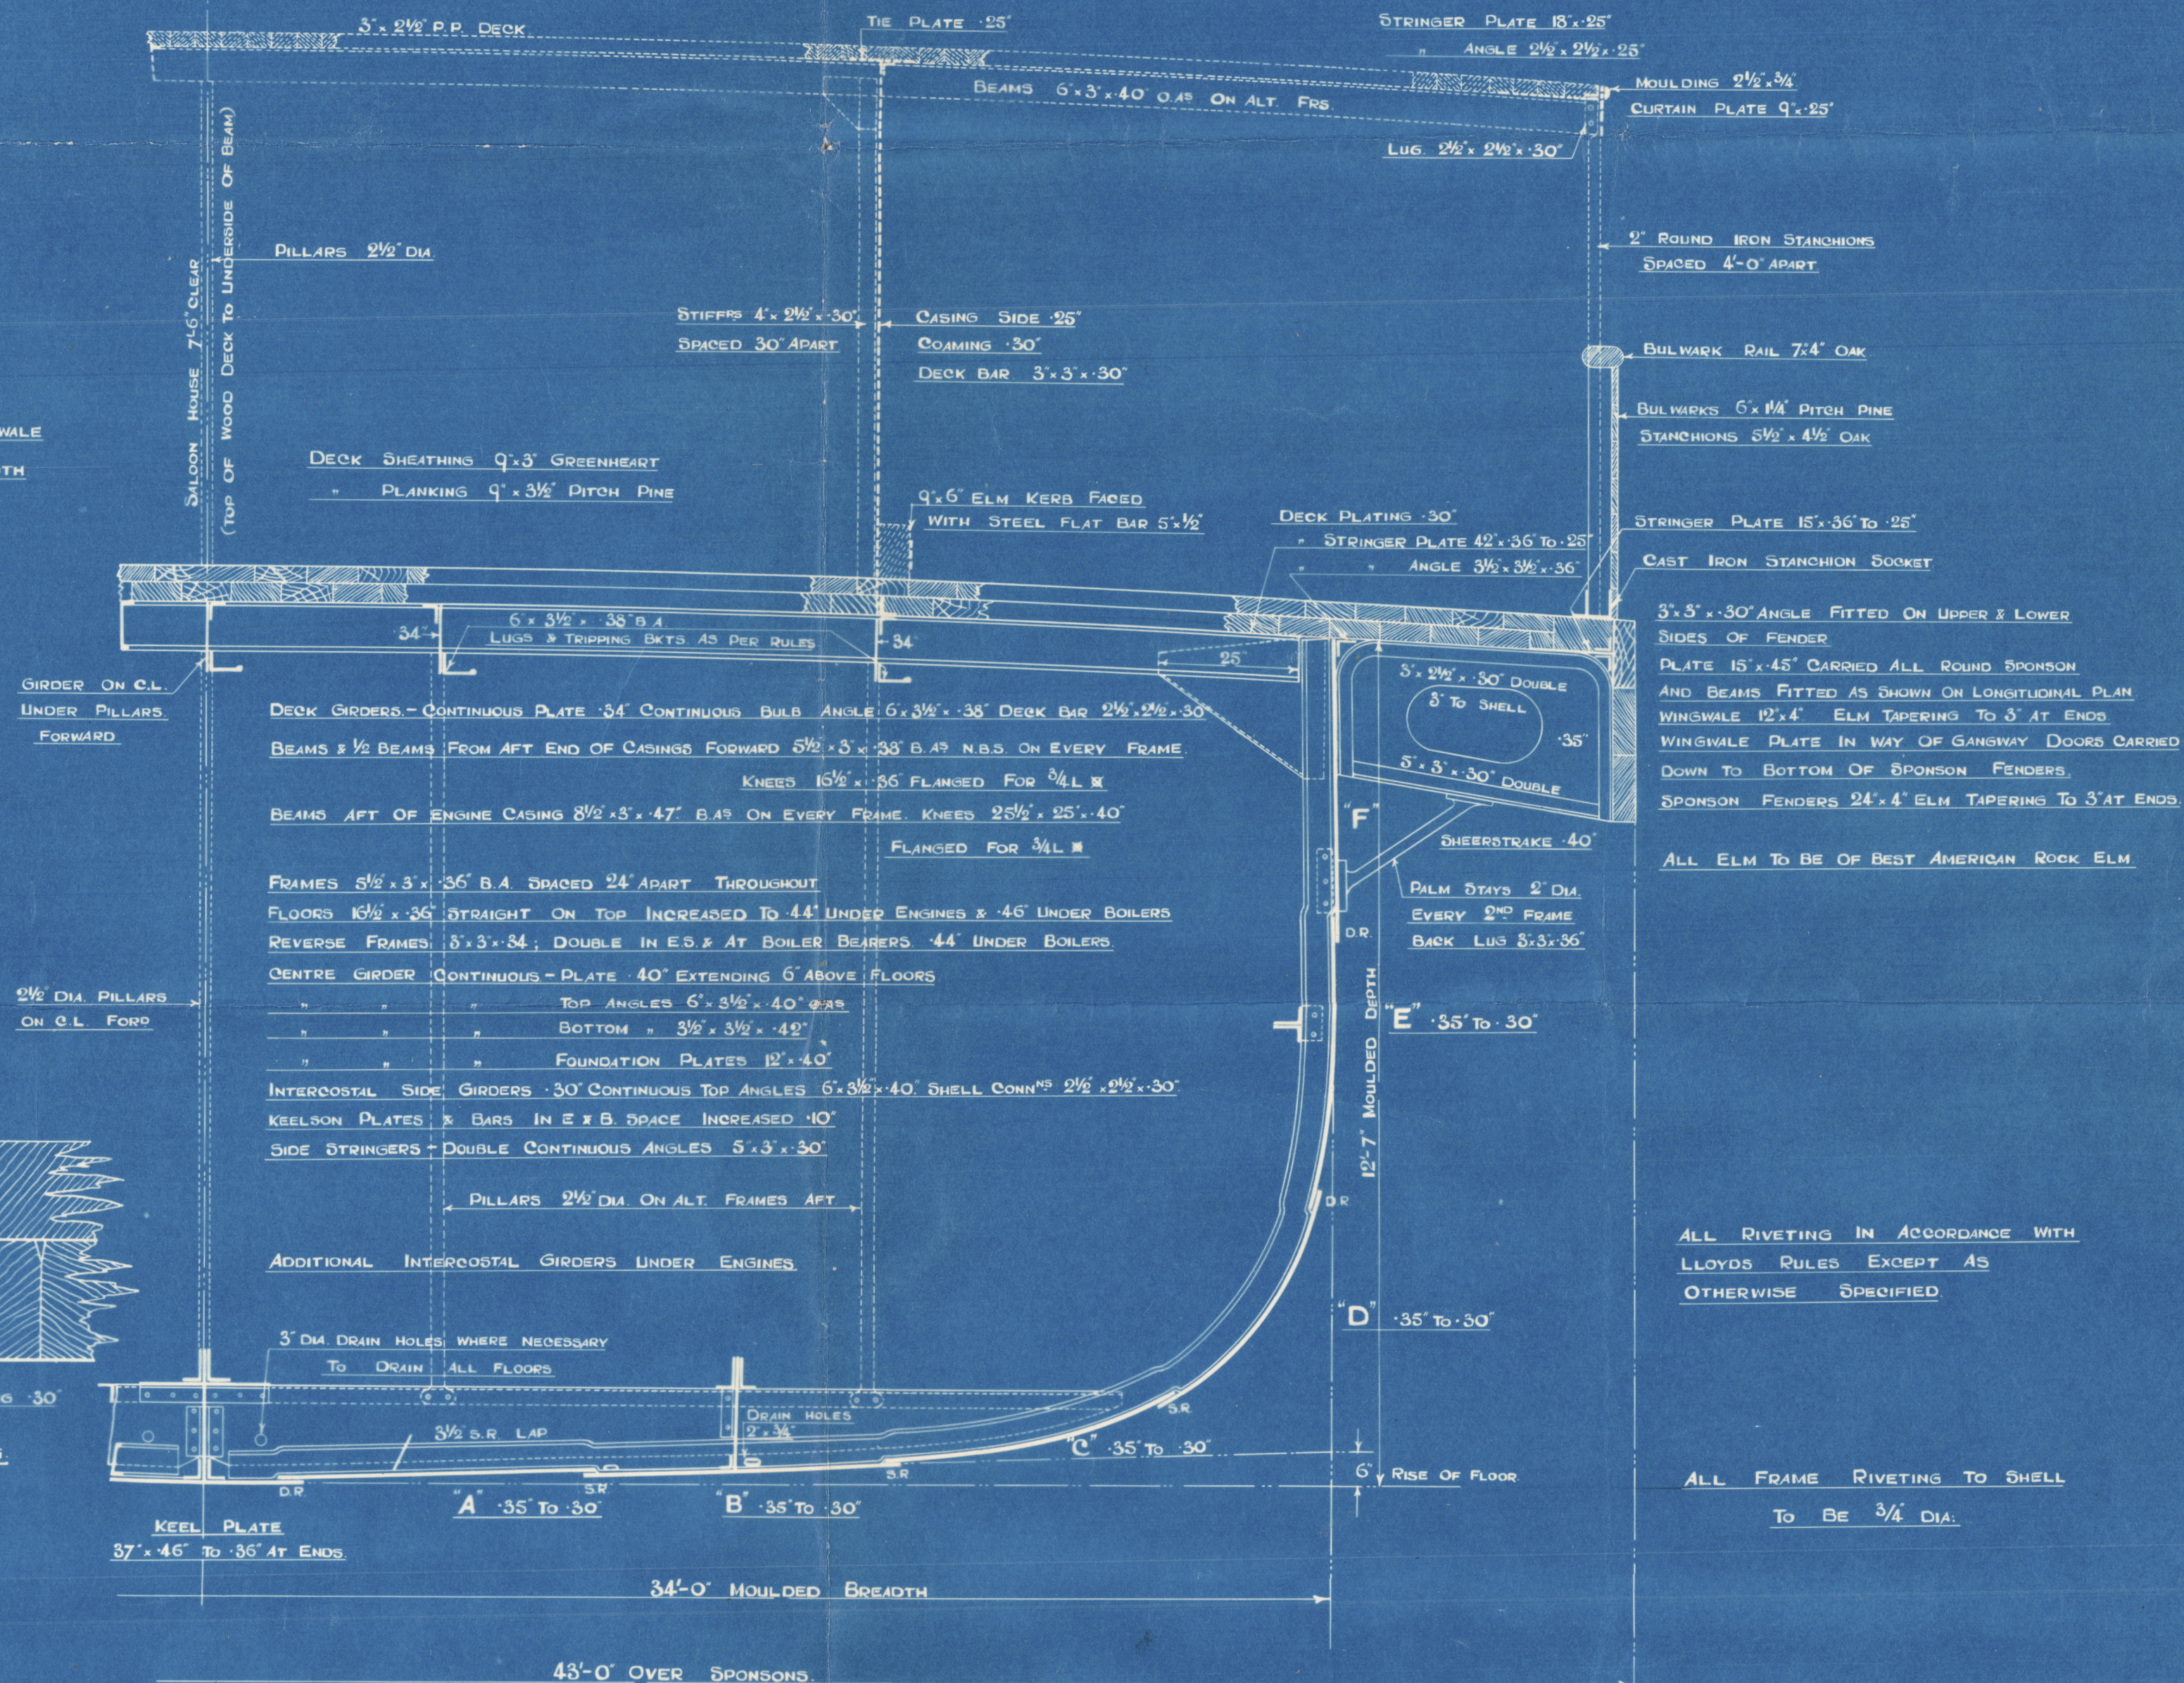

ALL RIVETING IN ACCORDANCE WITH
LLOYDS RULES EXCEPT AS
OTHERWISE SPECIFIED

ALL FRAME RIVETING TO SHELL
TO BE 3/4\"/>


PLAN OF FOUNDATION PLATES

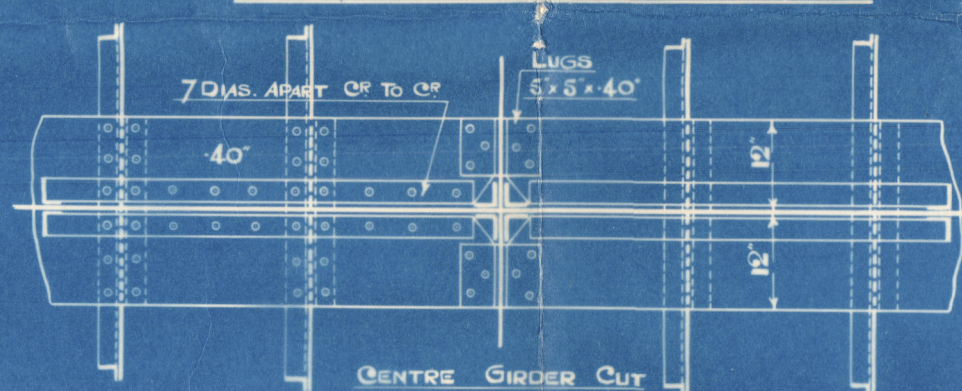

ALL 3/4\"/>

DETAIL OF CONNECTION OF CENTRE GIRDER

TO TRANSVERSE BULKHEADS

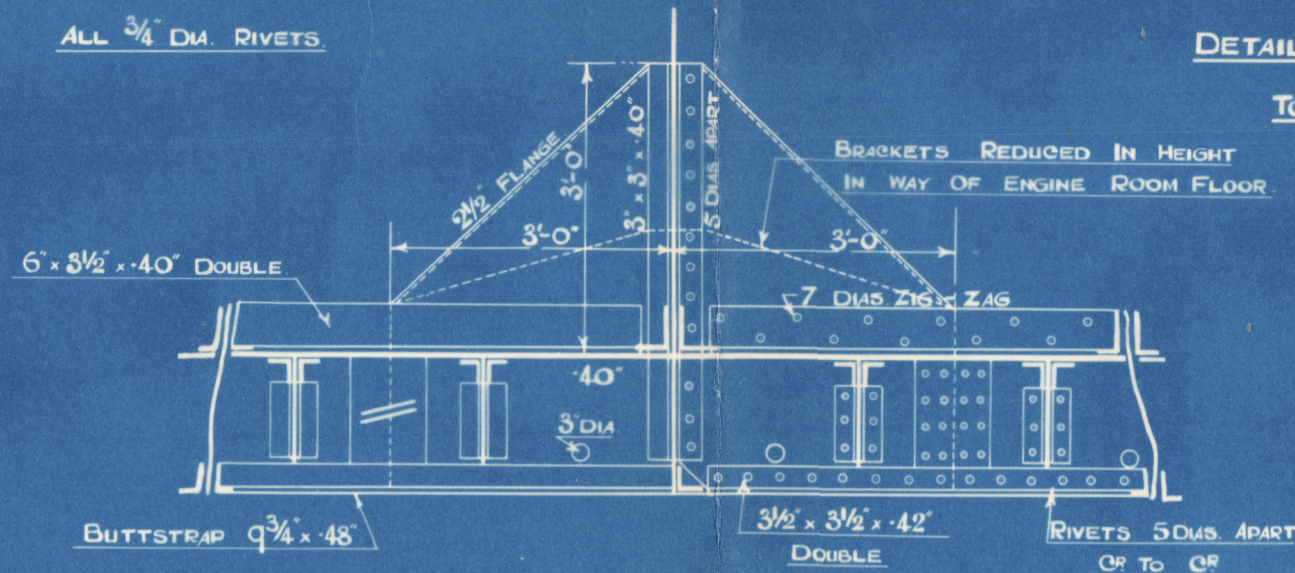

ENCLOSURE TO

MR. GODPER.

34/02742.

FROM R. & W. HAWTHORN, LESLIE & CO. LTD.,
HEBBURN-ON-TYNE.

008964-008972-0166½

finished midship Section

S/S. "NORTHUMBRIAN"

NEWCASTLE ON TYNE.

Report No. 85624.



© 2020

Lloyd's Register
Foundation

008964-008972-0166