


Office

YARD N° 497.


M.V. "SIR CHARLES ORR"

SKETCH OF BILGE KEELS

SCALE  $\frac{1}{4}" \approx 1'$  = ONE FOOT PLAN N°  $\frac{80}{497}$

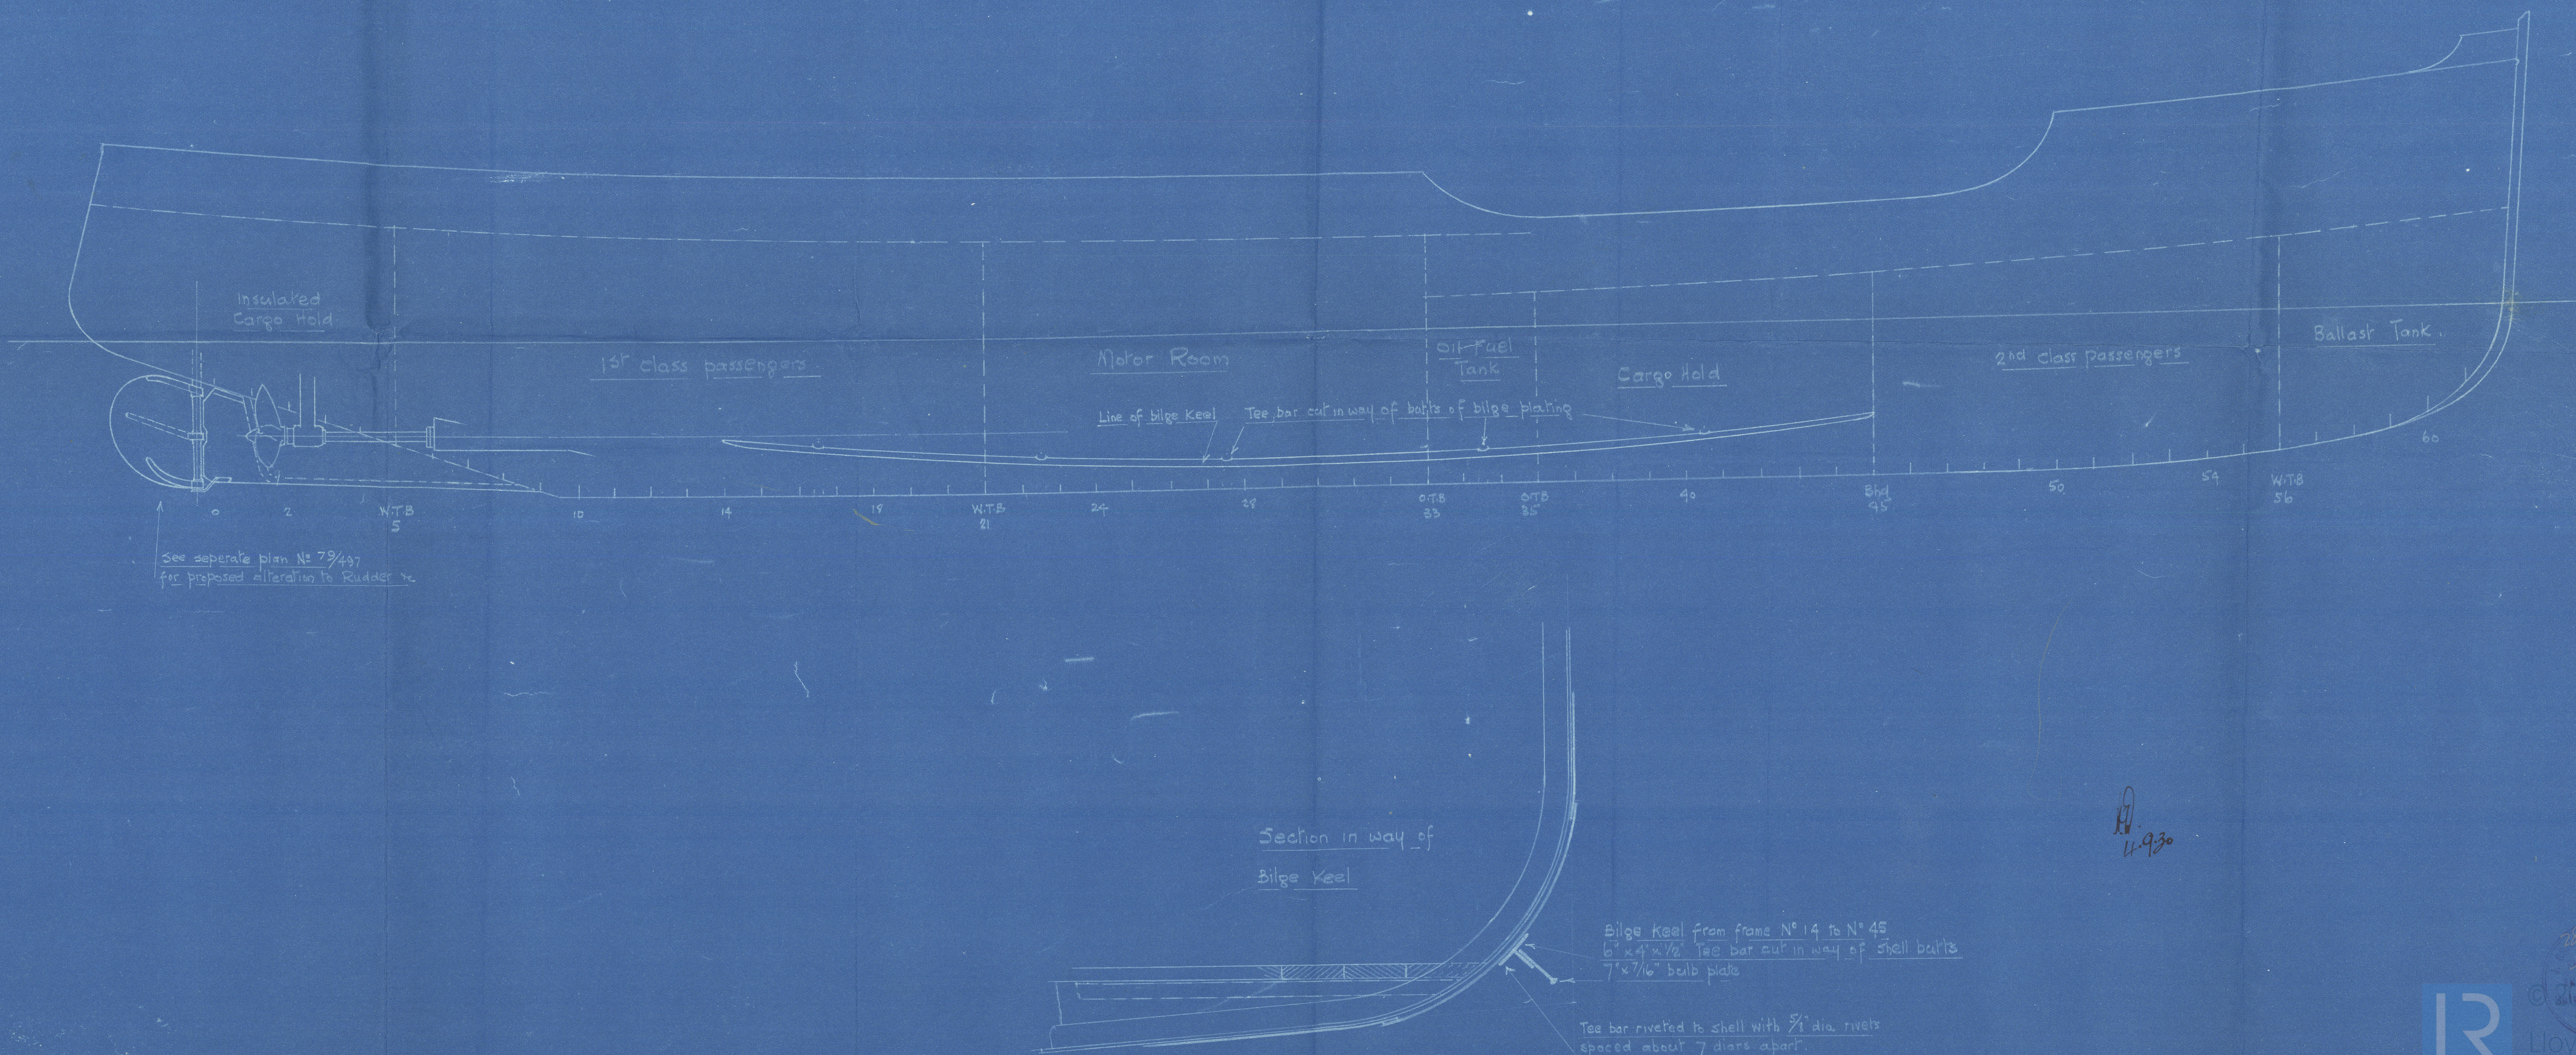

009050 00/03/07 0057

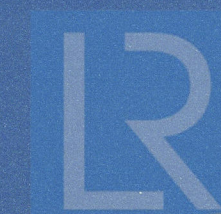

Lloyd's Register Foundation



BILGE KEELS.

M.V. "SIR CHARLES ORR"

J. CRIGHTON + Co

YARD N° 497

LIV. PPT. N° 97350.

(file with Joh. 720.)



© 2021

Lloyd's Register  
Foundation

009050 - 009057 - 0257