

SS „HOLLAND”

SHELTER DECK STEAMER

Nº 121.




LONGITUDINAL & DECK PLANS.

SCALE 1/8" = 1'-0"


DIMENSIONS

| | |
|-----------------------|------------|
| LENGTH P.P. | 210'-0" |
| BREADTH (MID) | 33'-3" |
| DEPTH TO SHELTER DECK | 20'-2" |
| TO MAIN DECK | 13'-4 1/2" |
| | 6.95 |




TO LLOYDS CLASS 100 A1 WITH FREEBOARD.

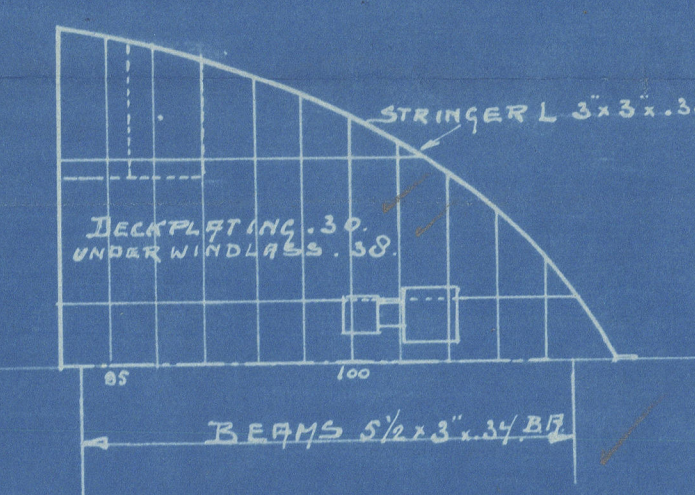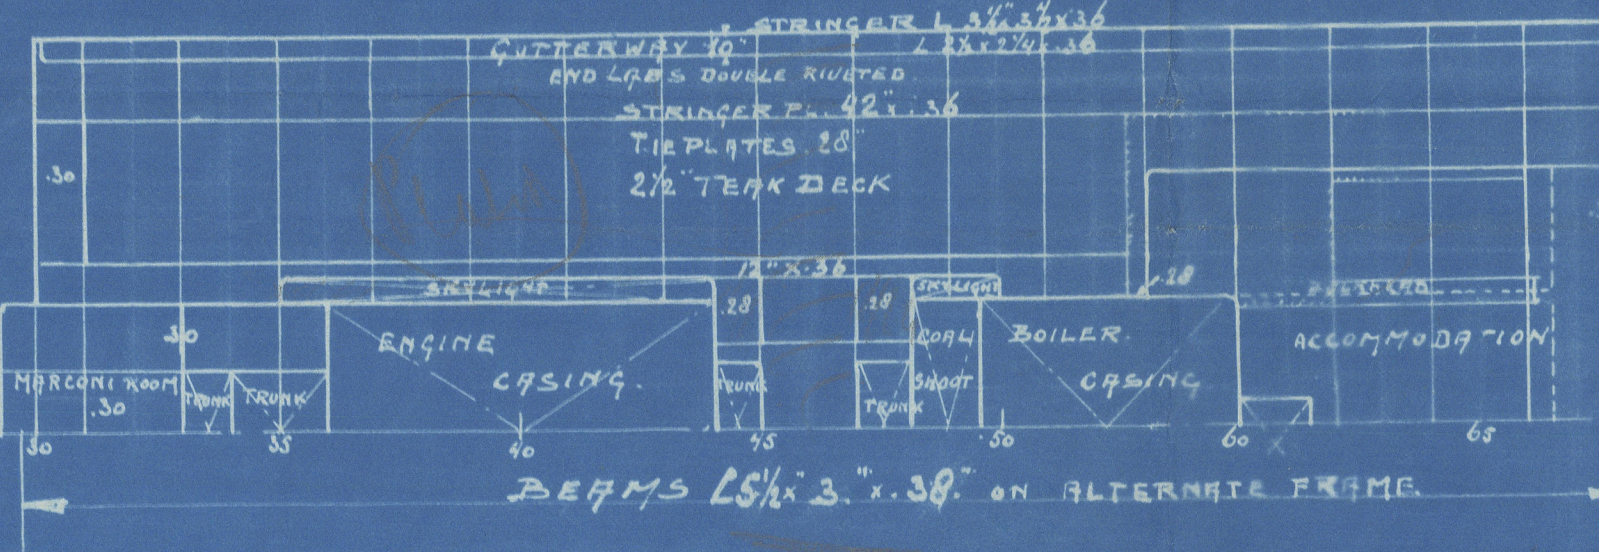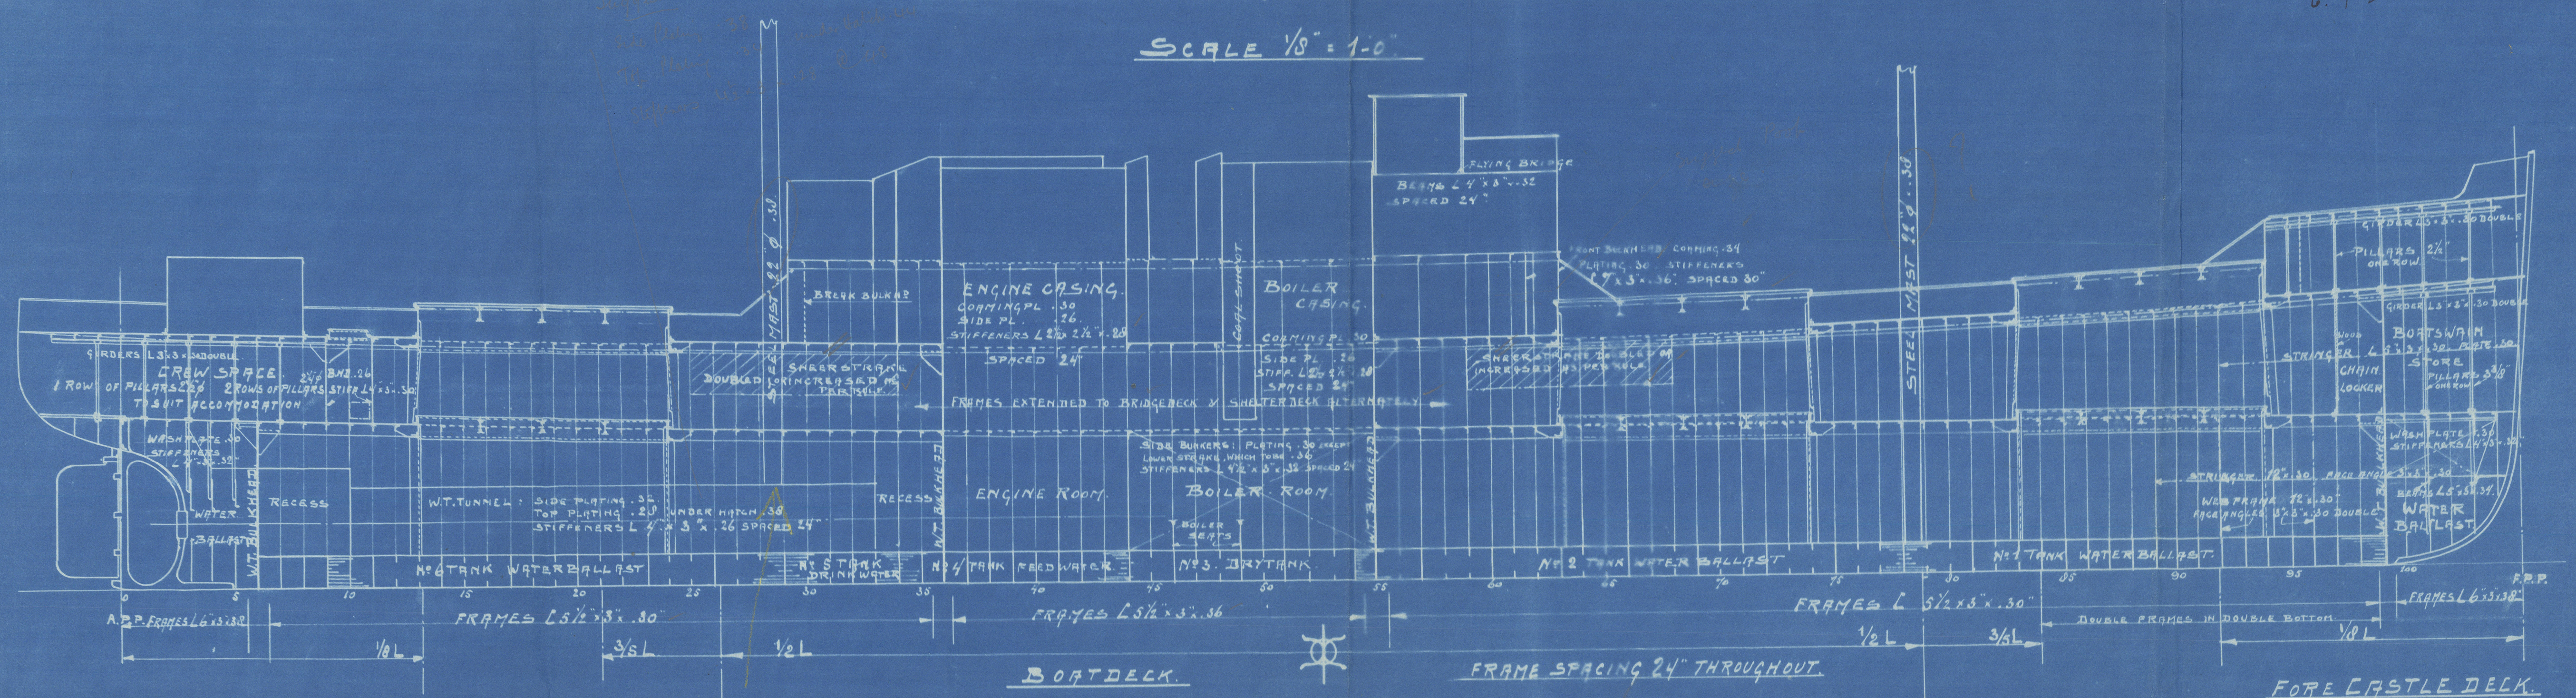

SHELTER DECK

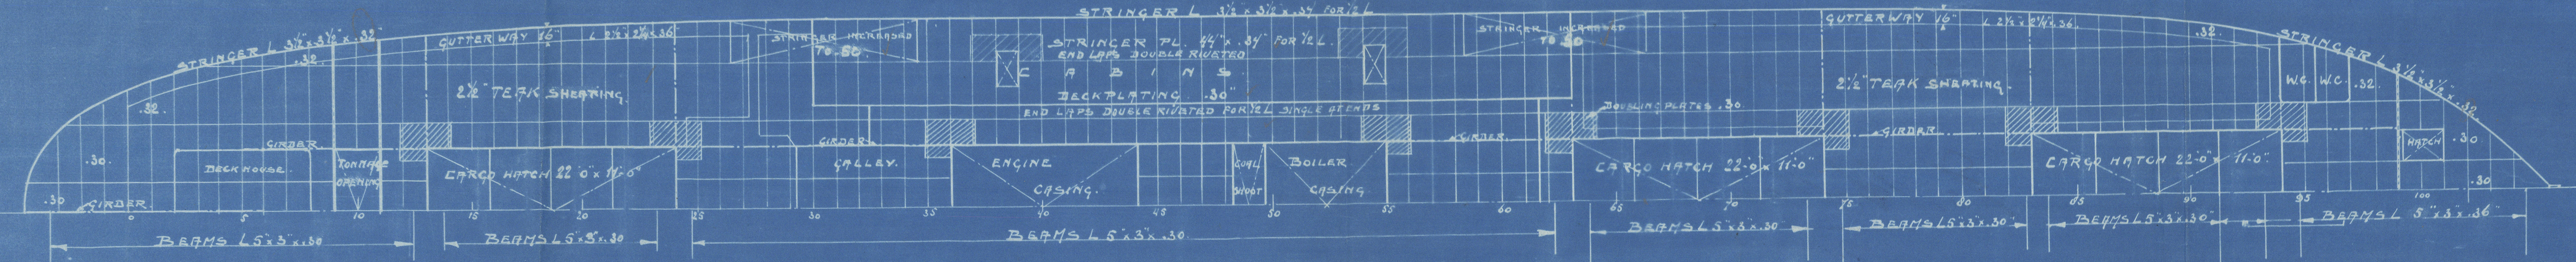

MAIN DECK

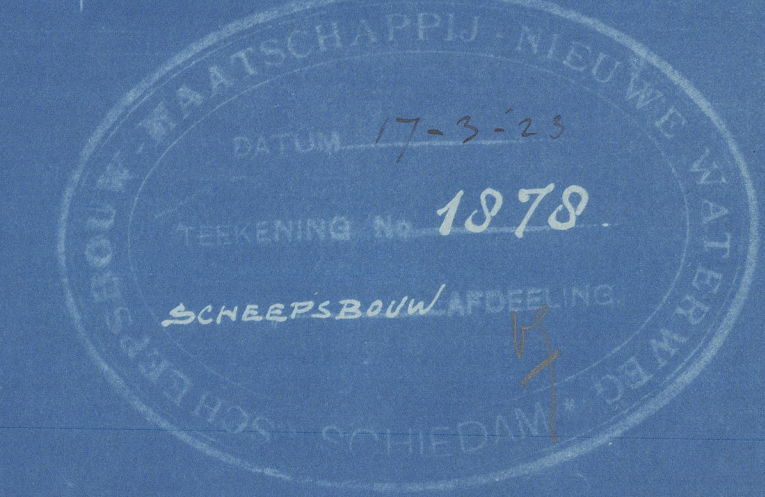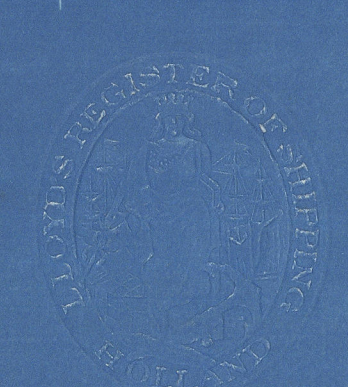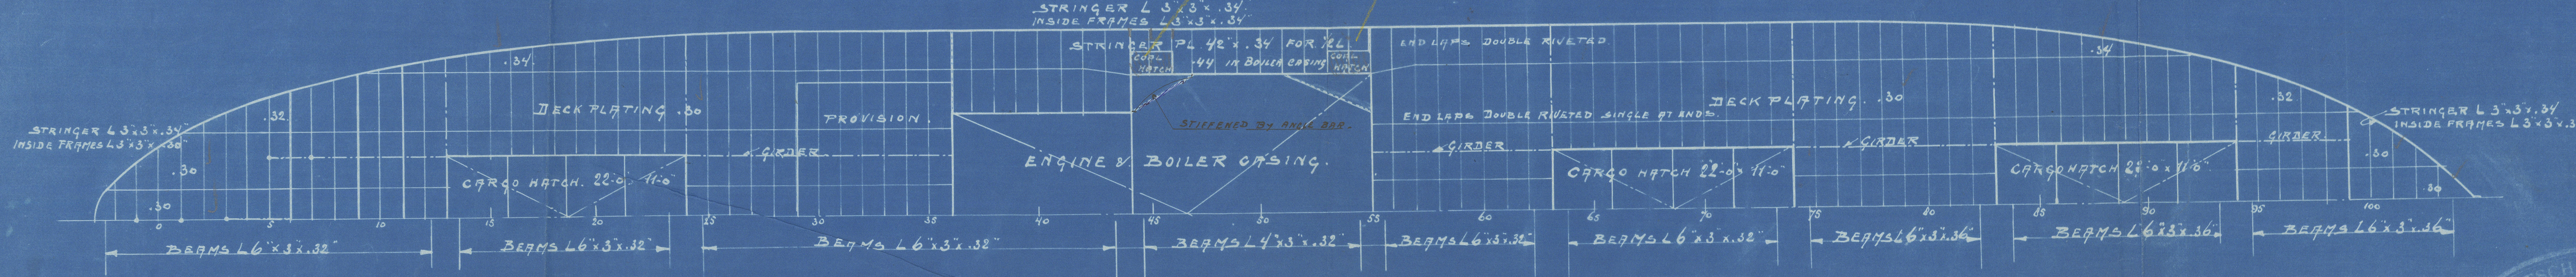

Amiller
8/2/23
20/3/23

Chas. The New Waterway Co.

Yard. No. 121.

Profile & Decks.

Gen. Box No. 26.

J. S. Holland.

Roll 13102



© 2021

Lloyd's Register
Foundation

009067-009073-0111

People



© 2021

Lloyd's Register
Foundation