

STERN & RUDDER FRAMES

19.3.19.




SCALE 1" = ONE FOOT.

TO LLOYDS


A x D = 42 x 1.9

= 79.8

SPEED UNDER 10 KNOTS

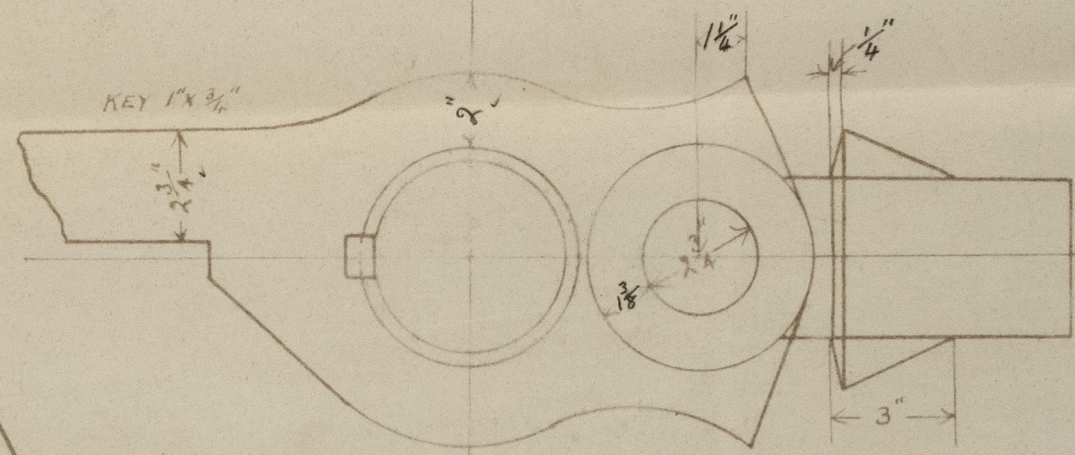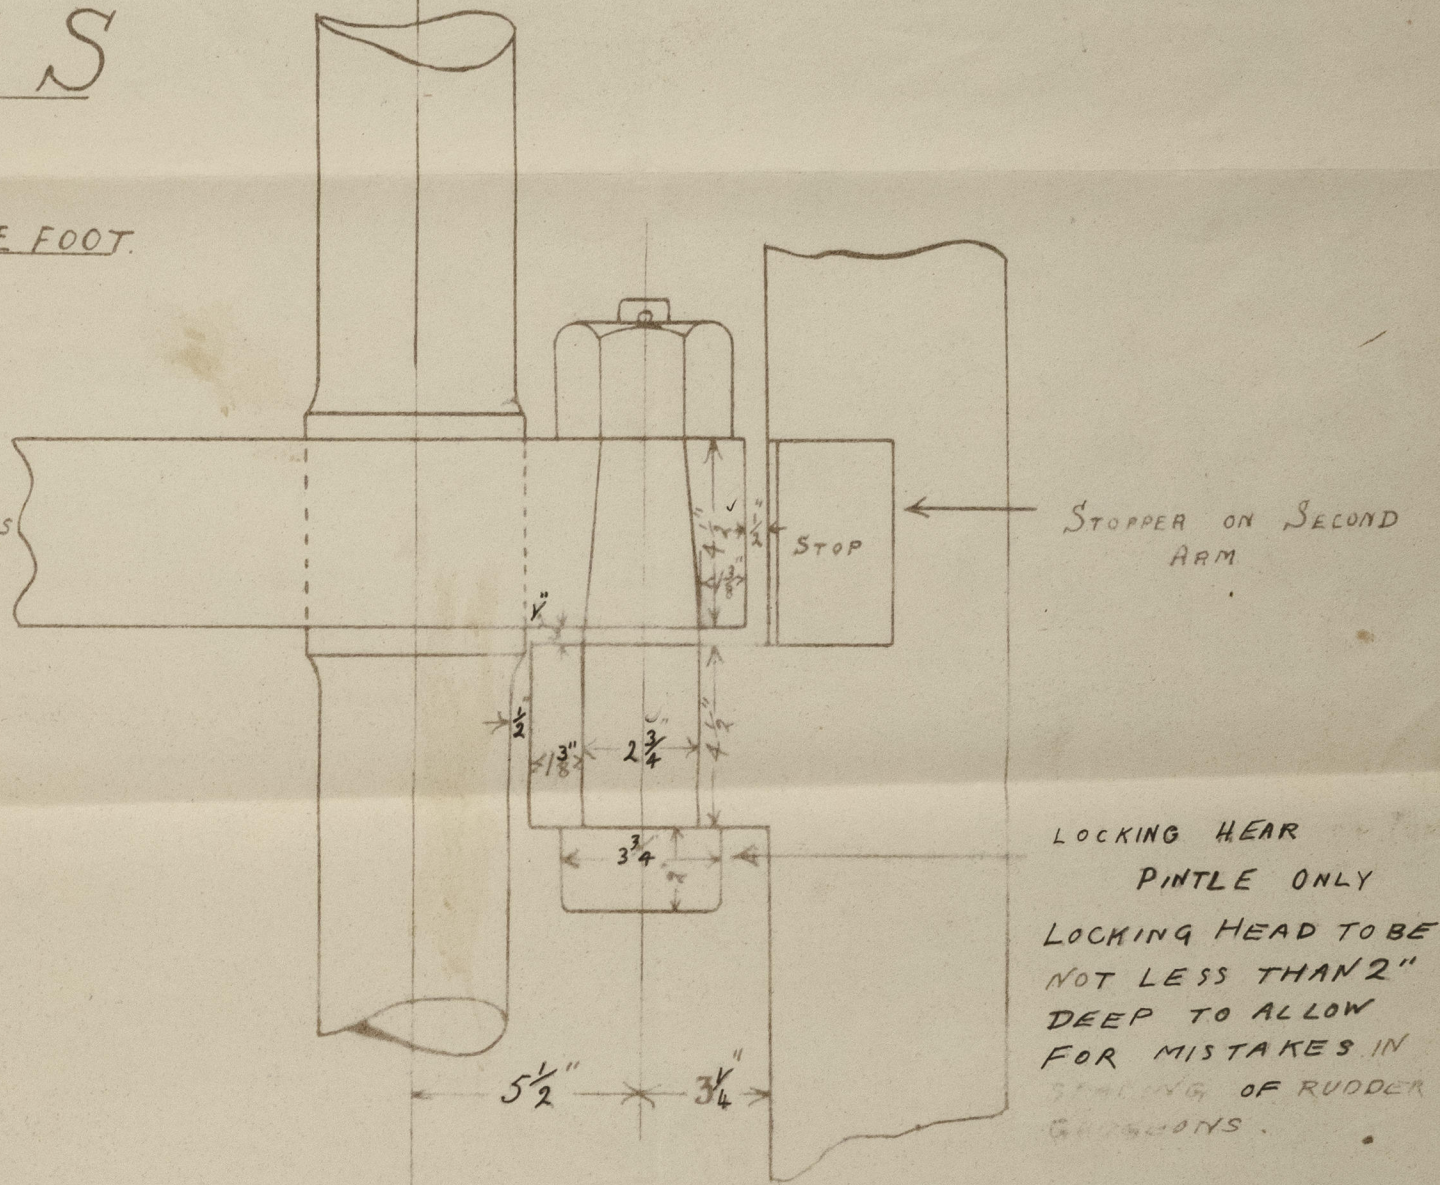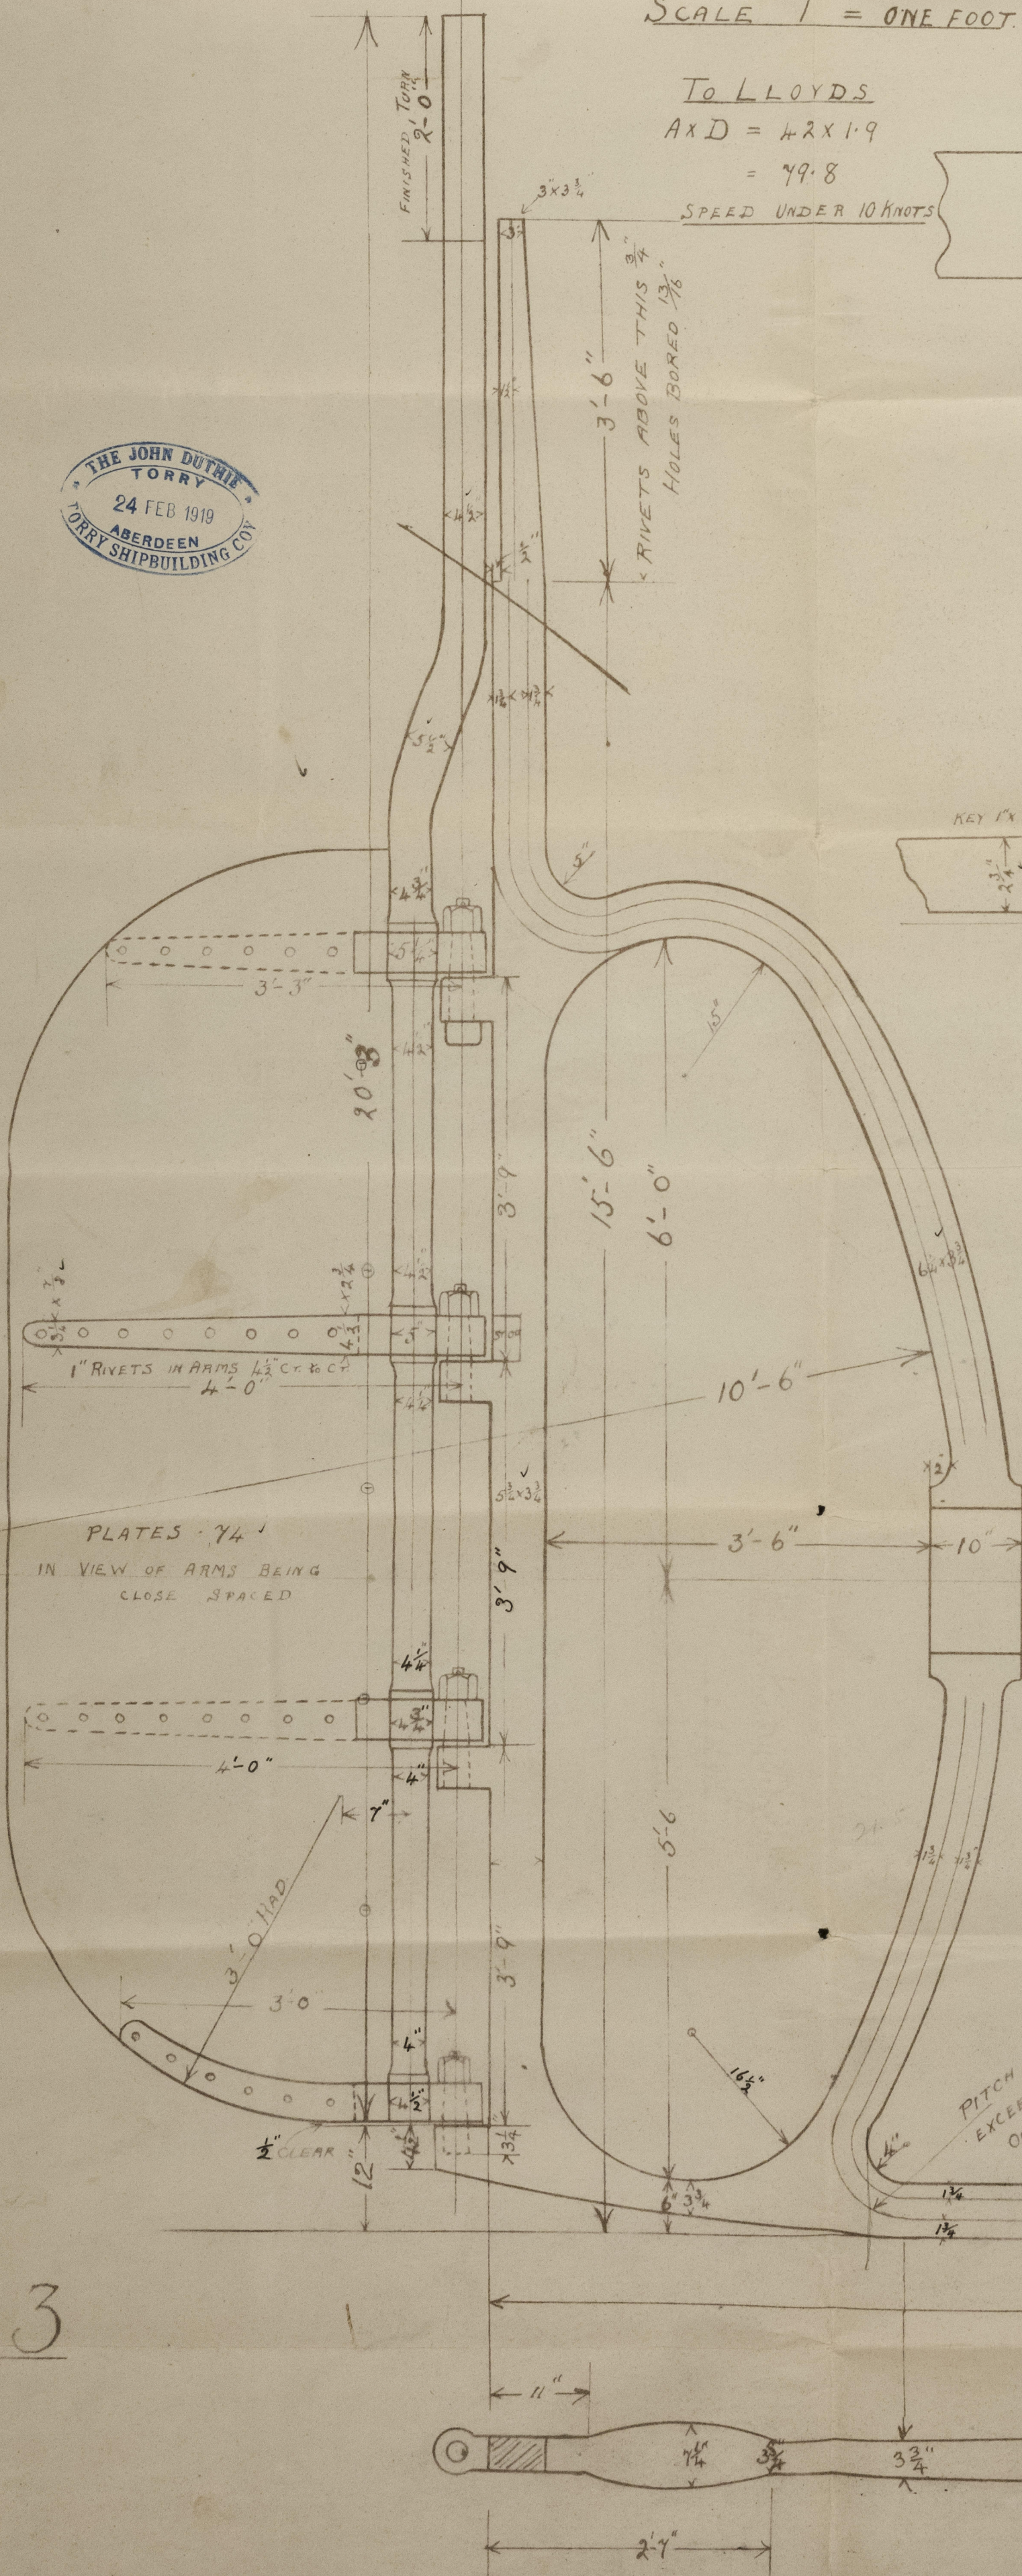

ENLARGED VIEW OF ~~THE~~ ARM AT STOCK
SHOWING PINTLE & STOPPER
SCALE 3" = ONE FOOT.

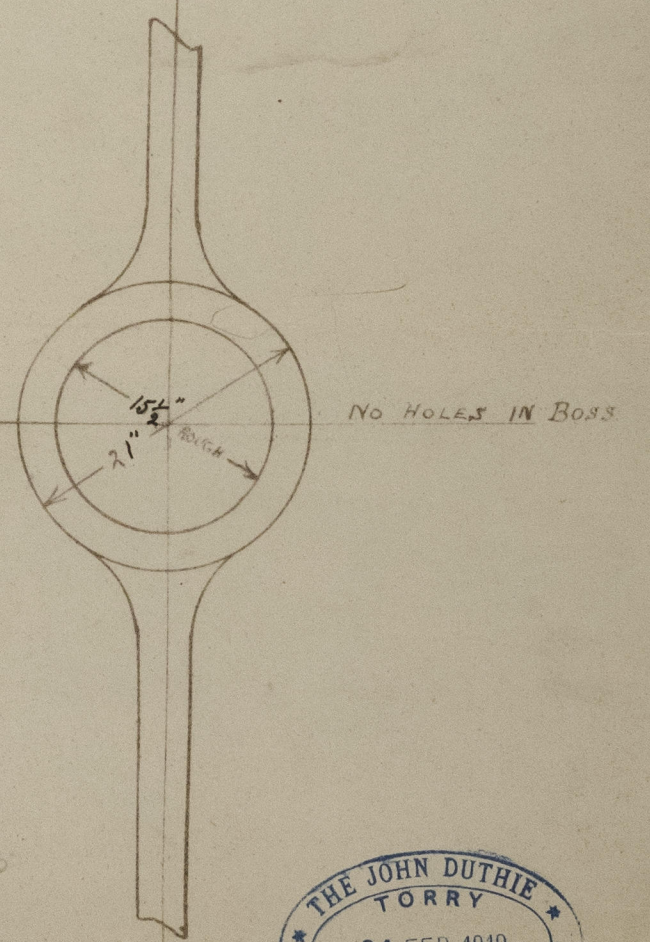

453

The J. D. Mather Long Ship.

No 453

Stem & Rudder Frame

Guarapuwa.

Abn rept No. 12394.



© 2020

ES 17

Lloyd's Register
Foundation

009139 009143-0242