


6/41084/46.

## PROFILE, DECK PLANS, &amp; BULKHEADS. (LLOYDS)

SCALE: 1/8" = 1 FOOT.

LLOYDS SCANTLING NUMERALS

1. D = 28 (3.97)  
2. L x D = 332.16 x 28 = 9300.48  
L x (D+2) = 332.16 x (28+2) = 9800.64  
3. L x D = 332.16 x 28 = 9300.48  
4. D IN WAY OF MACHINERY SPACES 10.93  
5. D IN WAY OF LOWER DECK 8.83

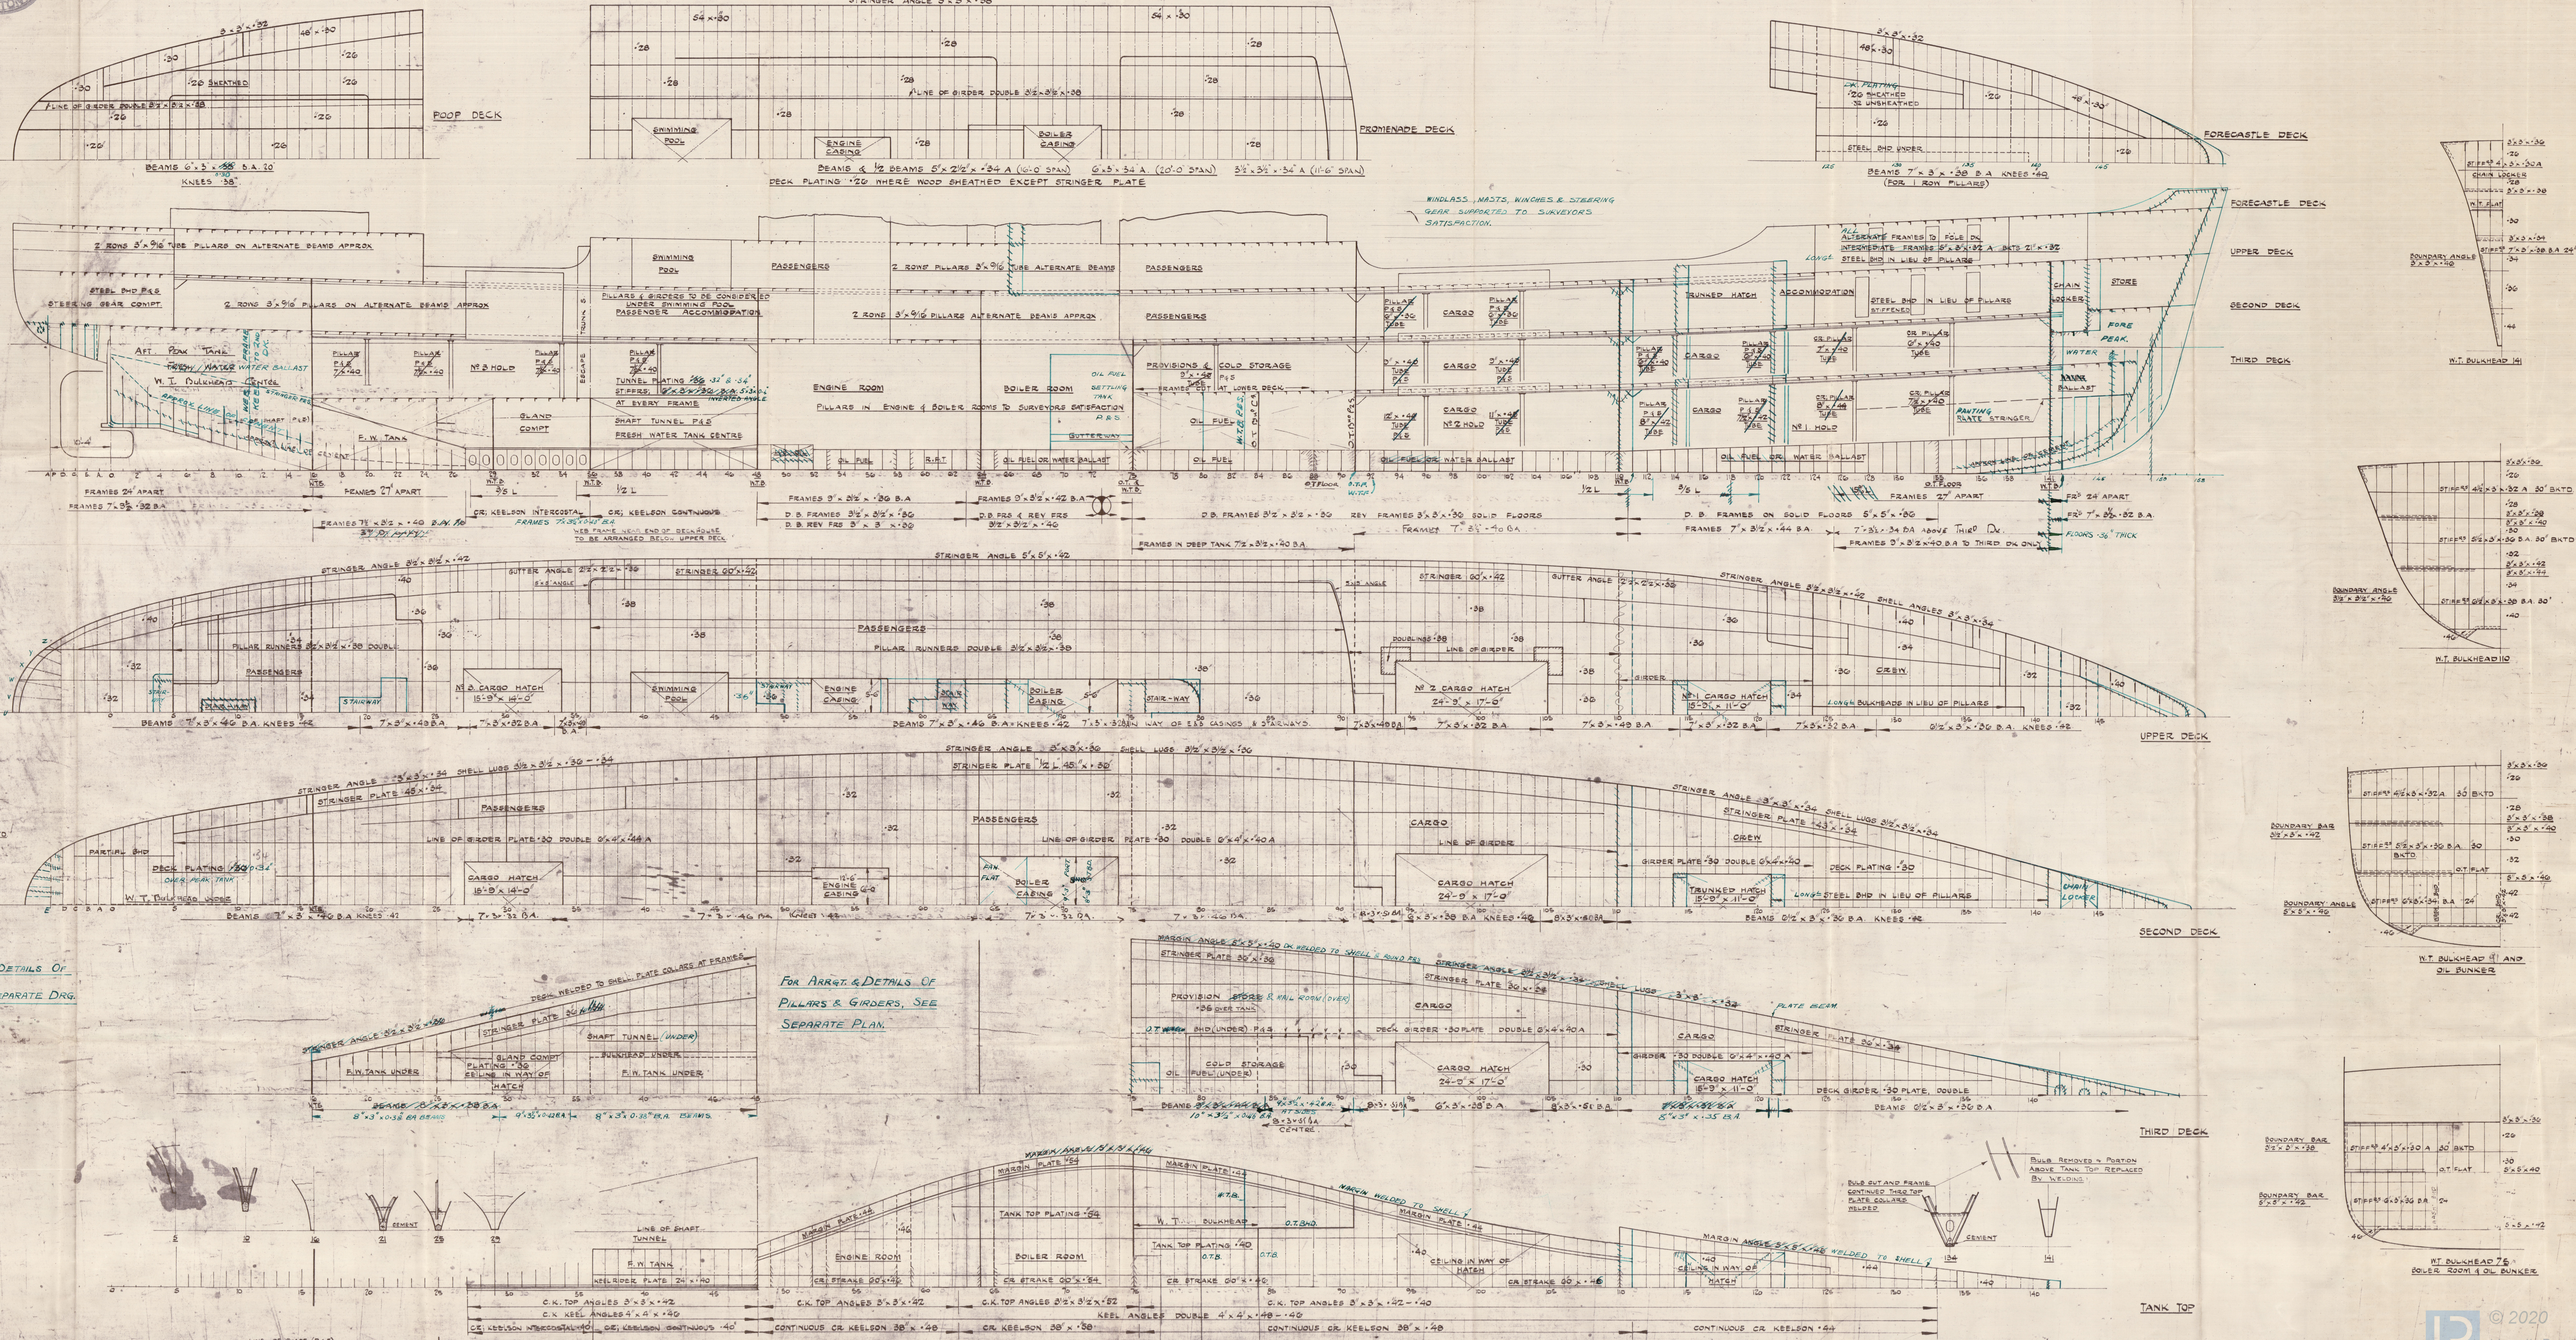




EL MALEK FOAD



*Profile, decks & bulkheads*

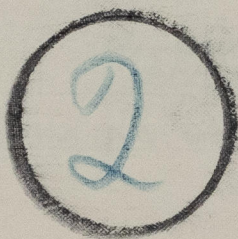

© 2020

Lloyd's Register  
Foundation

009192-009199-0032