


23.1.07.

— PROFILE & DECK PLAN S.S. No 199. —

— TO CLASS 'A.I.' AT LLOYDS FOR RIVER PURPOSES ONLY. —

— SCALE $\frac{1}{4}$ INCH. = ONE FOOT. —

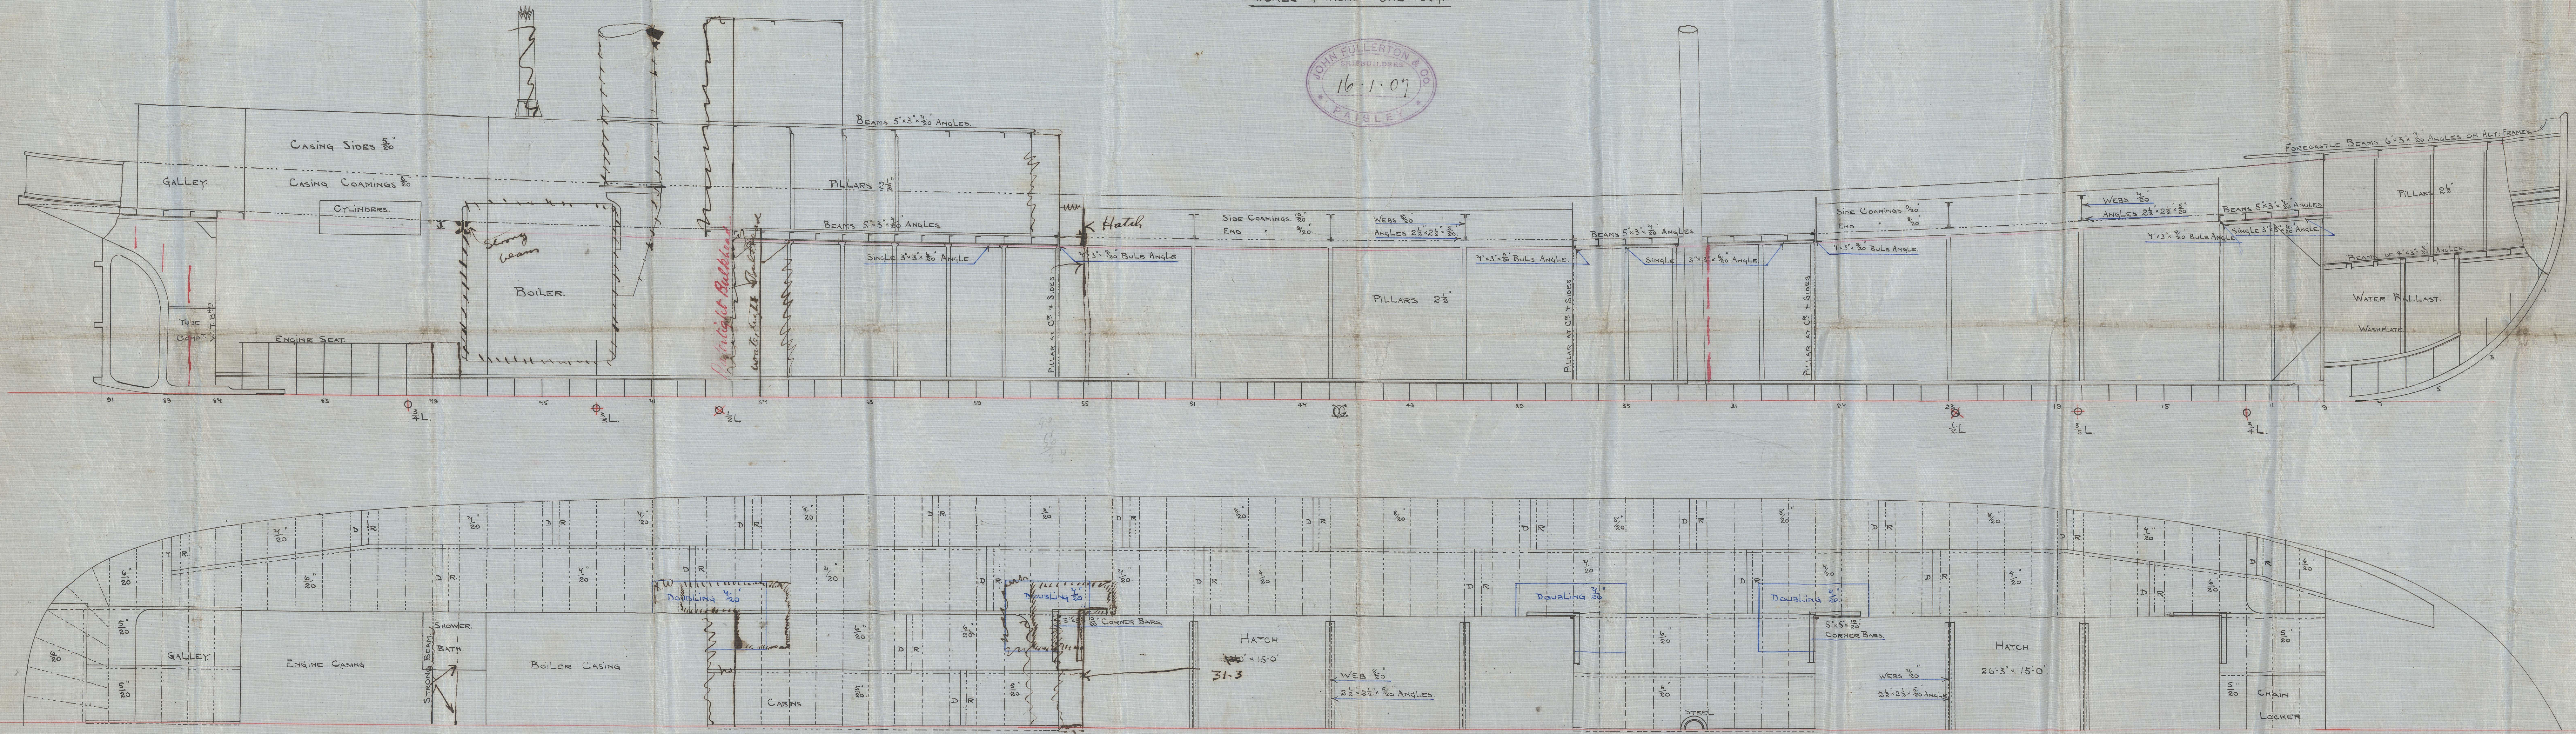


— DIMENSIONS —
LENGTH 160'0" B.P.
BREADTH 31'0" M²
DEPTH 9'10" "

C.B.
23.1.07.

"AMOS"
a.

How Palmston

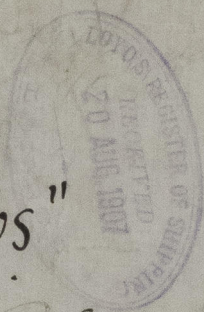


Profile & Deck Plan,
Messrs J. Fullerton & Co.
Cir. 199.

S. S. La Plata

Sps. Rpt. No. 25637.

How Palmston

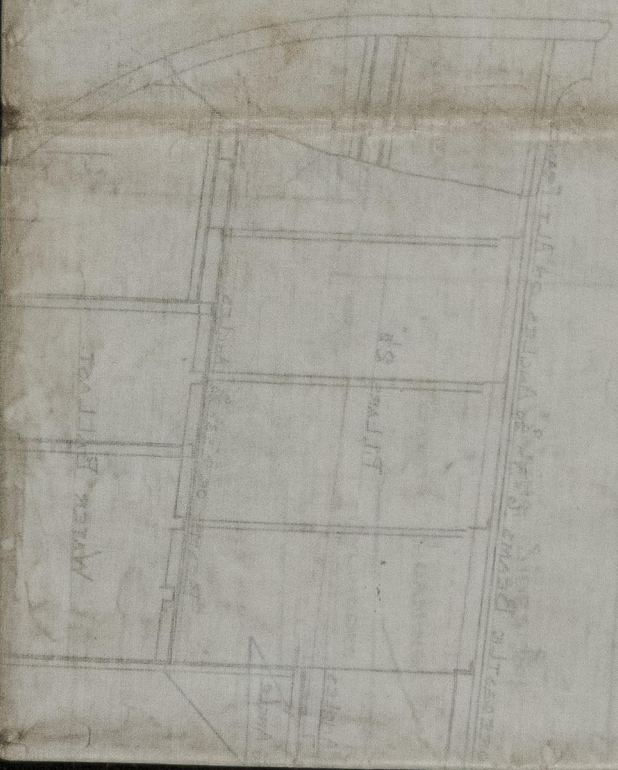

© 2021

Lloyd's Register
Foundation