
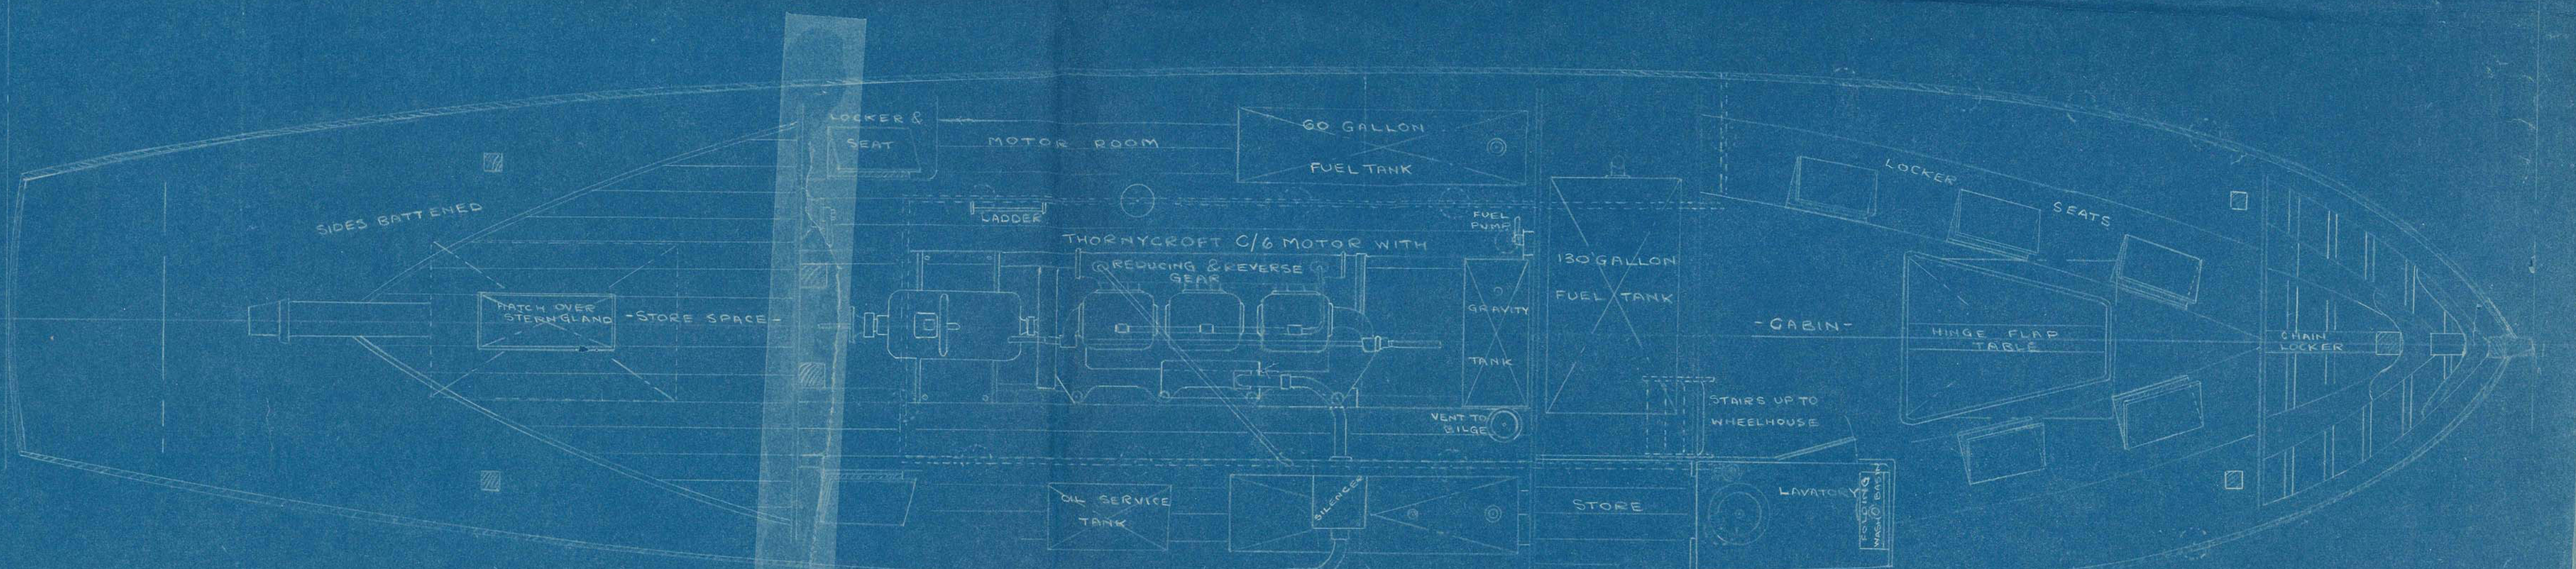


48'-0"

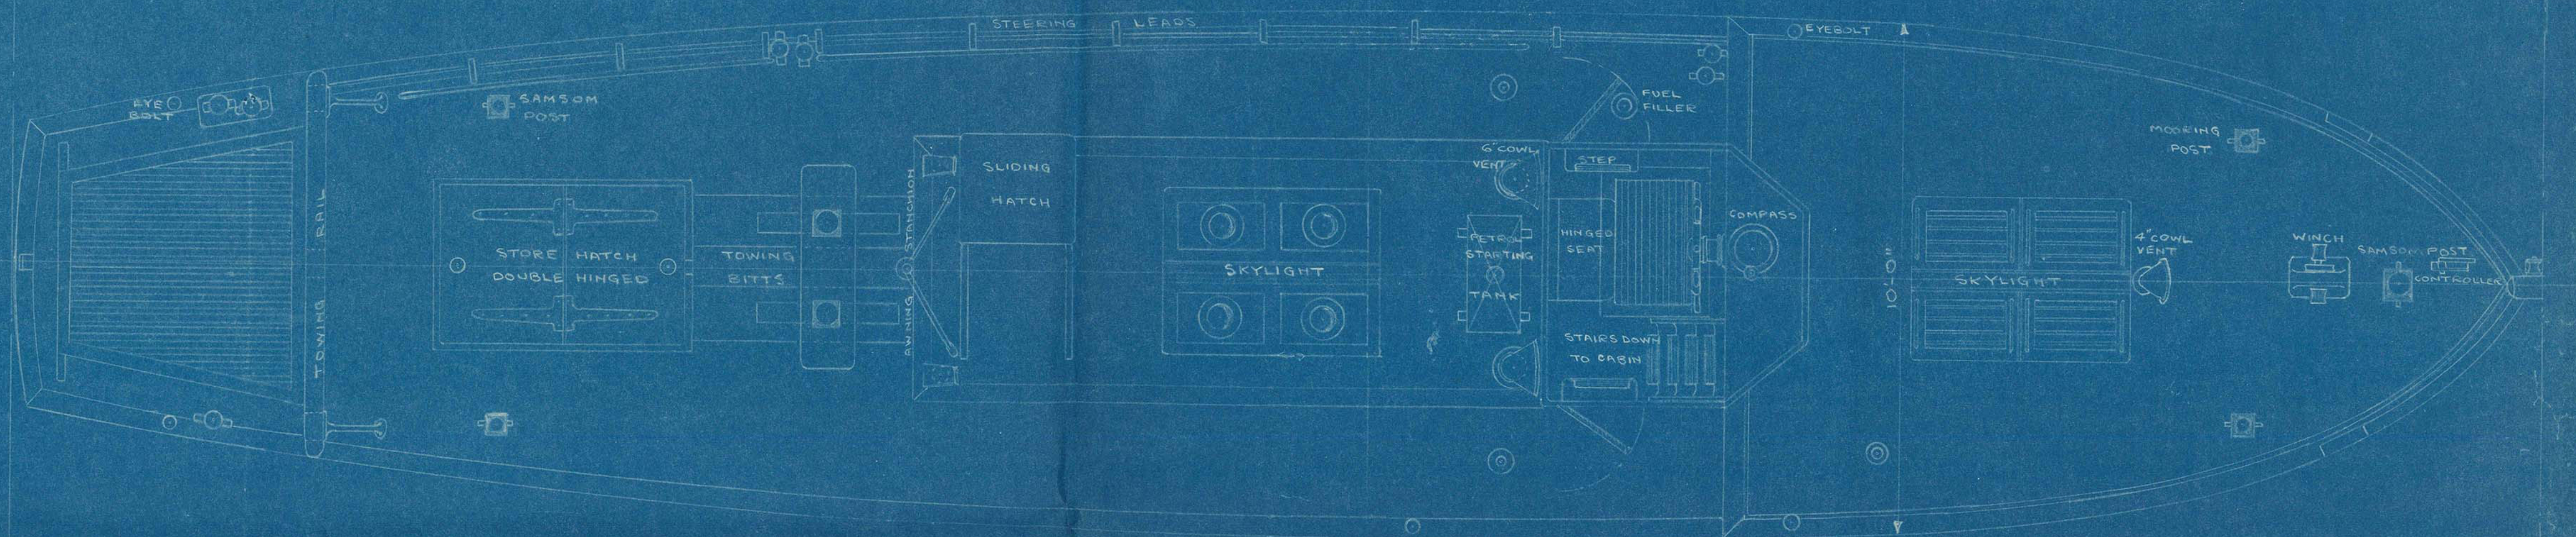

ARRGT OF TOWING & UTILITY BOAT 48'-0" X 10'-0"

SCALE 1/2" = 1 FOOT

AS LOANED BY MR NASH,
ANGLO MEXICAN DRAWING NO A-34775



Lloyd's Register
Foundation



"Caltamura" (ex Calarabia 2"
ex Minatitlan)

hon Rpt. No. 106084.

Profile & Deck

