
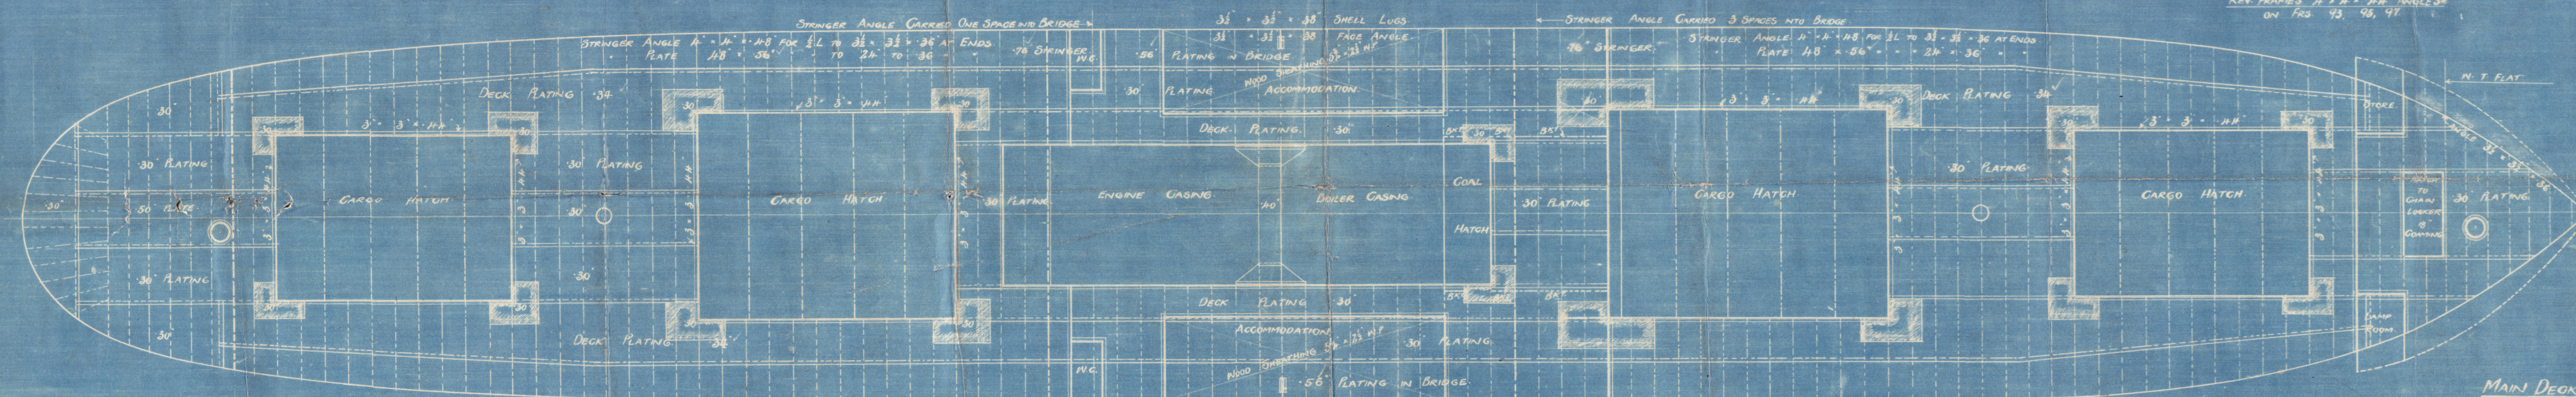
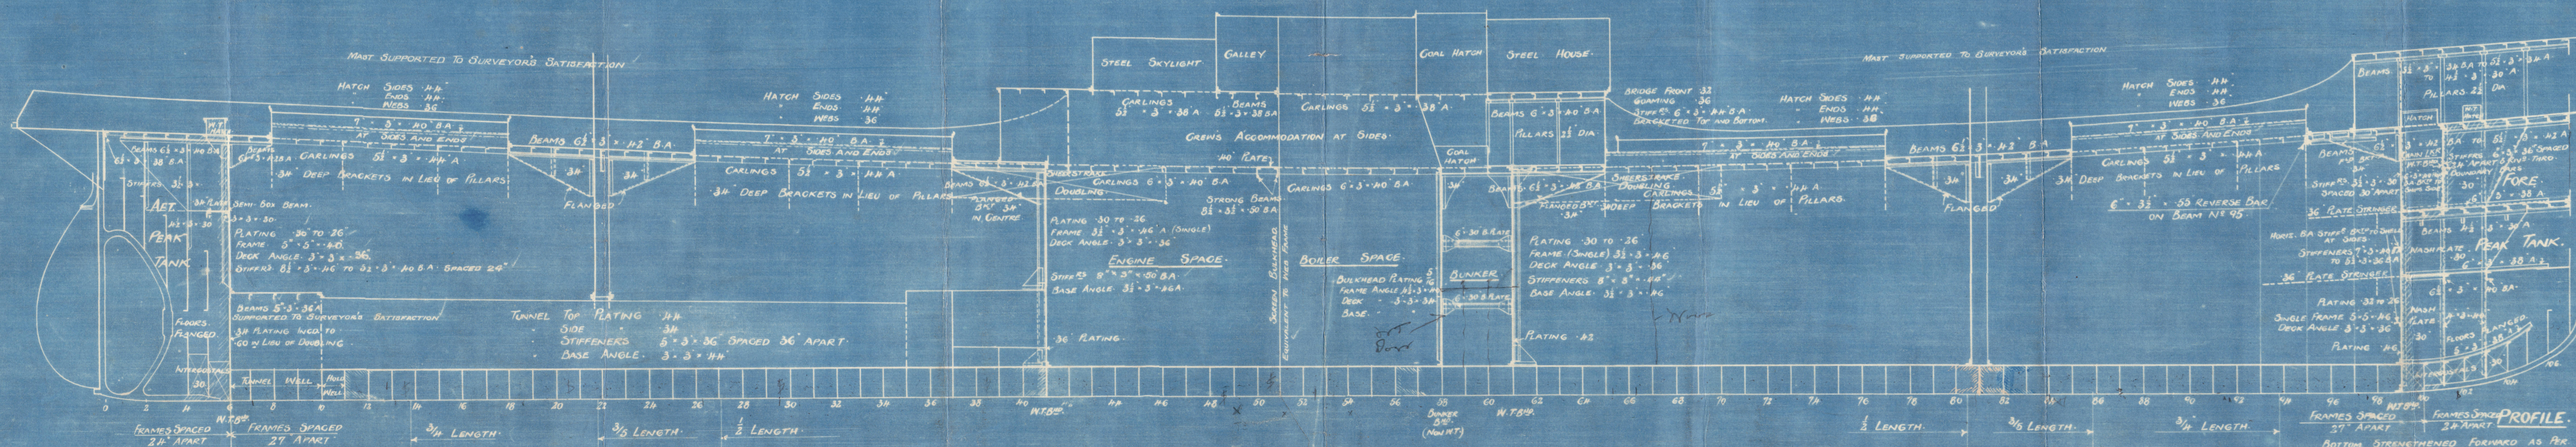


— PROFILE AND DECK PLAN —

STANDARD VESSELS C.5. TYPE


DIMENSIONS 24'-0" B.P. x 36'-0" MLD x 21'-3" MLD

SCALE 1/8" INCH = 1 FOOT.

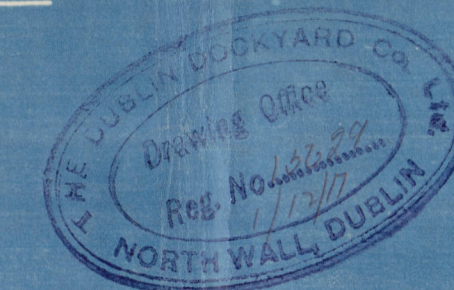

APPROXIMATE PARTICULARS FOR FREEBOARD

REGISTERED DIMENSIONS 24'-0" x 36'-2" x 18'-8"
 UNDER DECK TONNAGE (APPROX.) 1295 TONS
 SHEER AT STEM = 5'-3" AT 1/2 L. FROM STEM = 2'-7"
 " " STERN = 4'-3" " " STERN = 2'-9"
 BRIDGE, LOOSE PLATE DOORS AT FORE END.
 BRIDGE CLOSED AT AFTER END.
 FORECASTLE, OPEN DOORWAY CLOSED WITH WOOD PLANKS

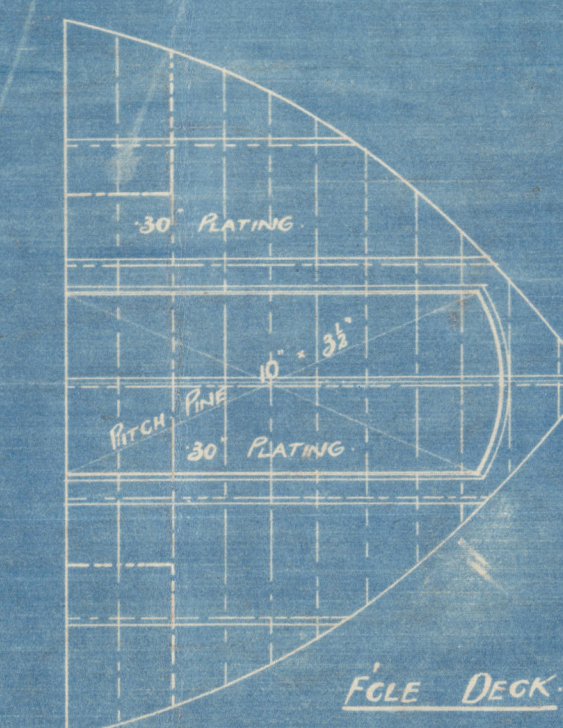

BRIDGE DECK

MAIN DECK

FORE DECK

For the information of the Surveyors at

(3) 1 DEC 1917

PROFILE & DECK PLAN

STANDARD C 5 TYPE.

GLASGOW REPORT No. 38778

S/S Helvetier

Transferred to

Drwona

Dis 5

194

© 2021

Lloyd's Register
Foundation

009815-009826-0112