


13-7-49  
1201

# SHIPS NOS. 474 & 480

## PROPOSED 1500 TON R.F.A. TANKER.

DIMENSIONS :- 270'-0" x 44'-0" x 18'-6"

SCALE :- 1/8" = ONE FOOT

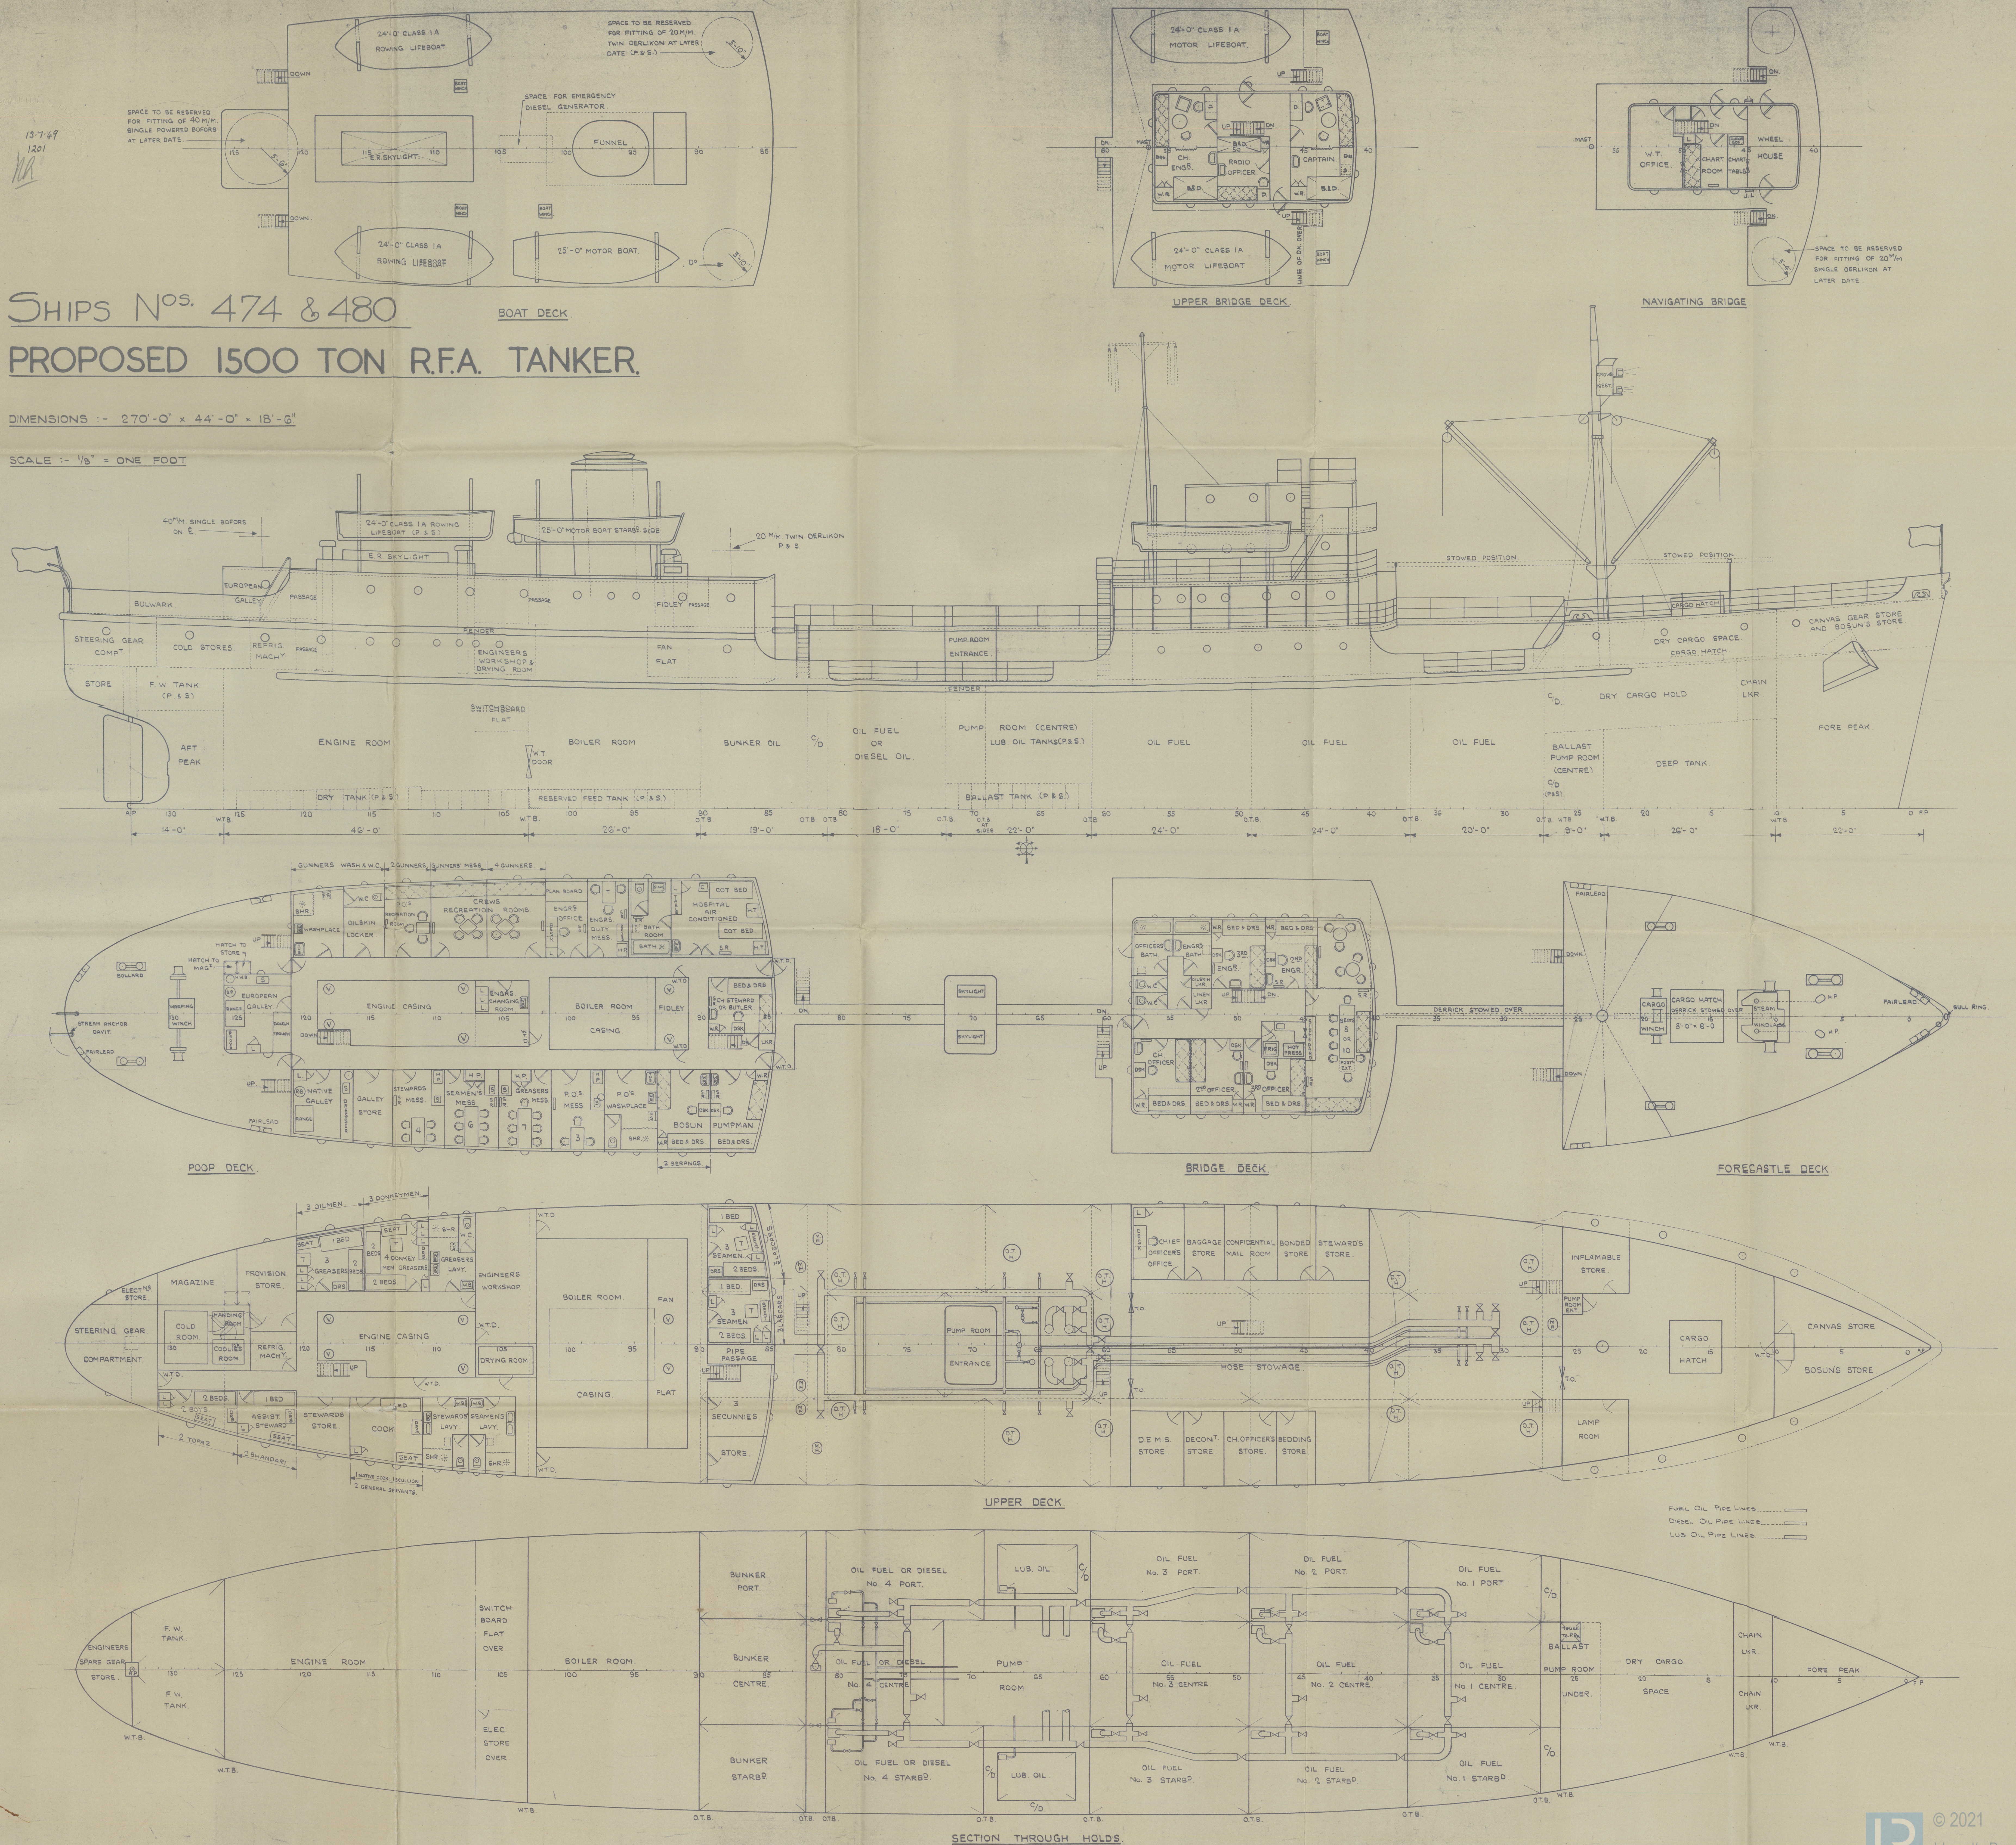

ENQUIRY No 1738.