




PLAN OF OFFICER'S CABIN

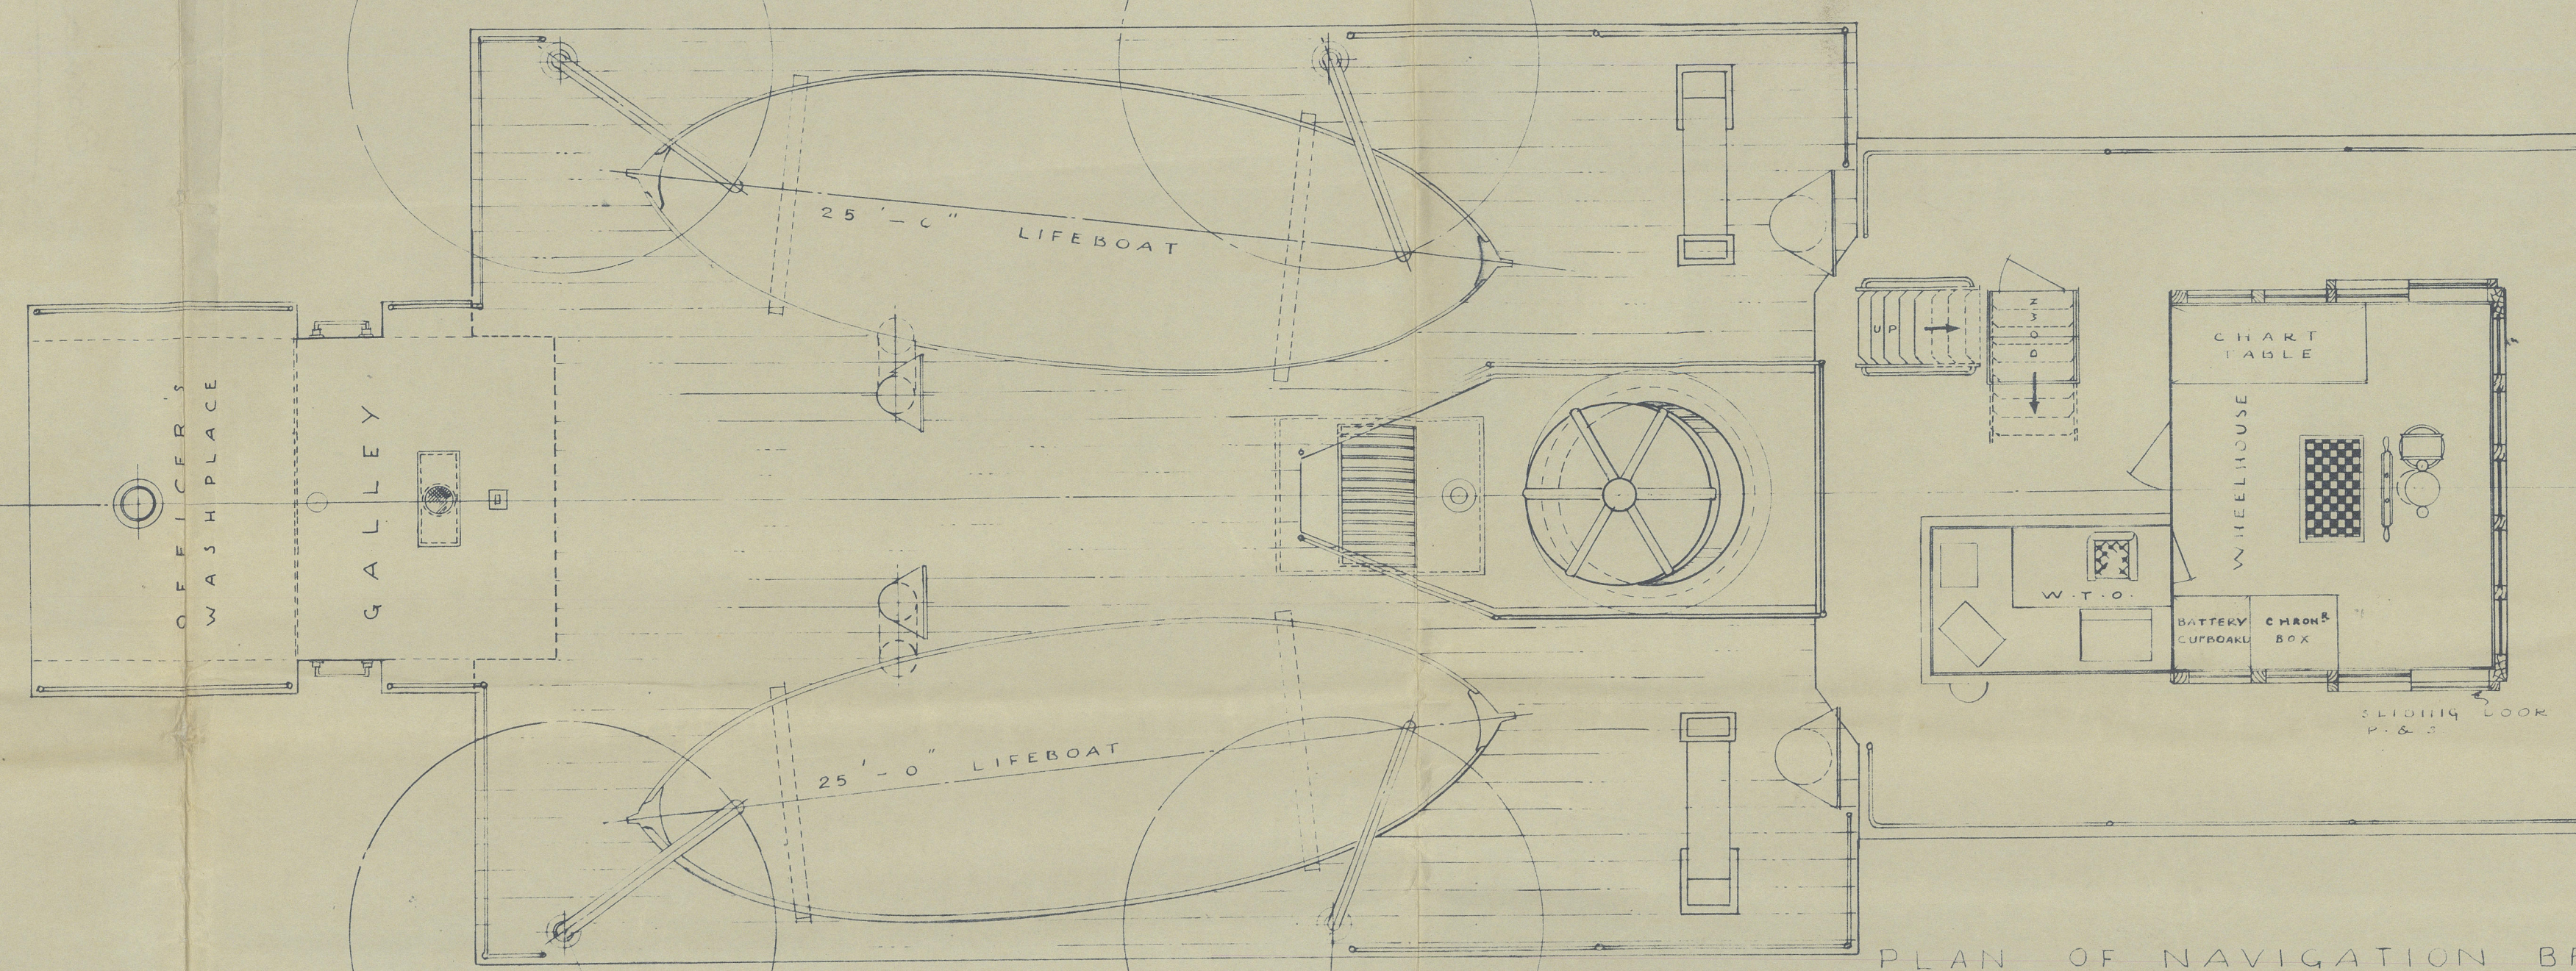

PLAN OF NAVIGATION BRIDGE

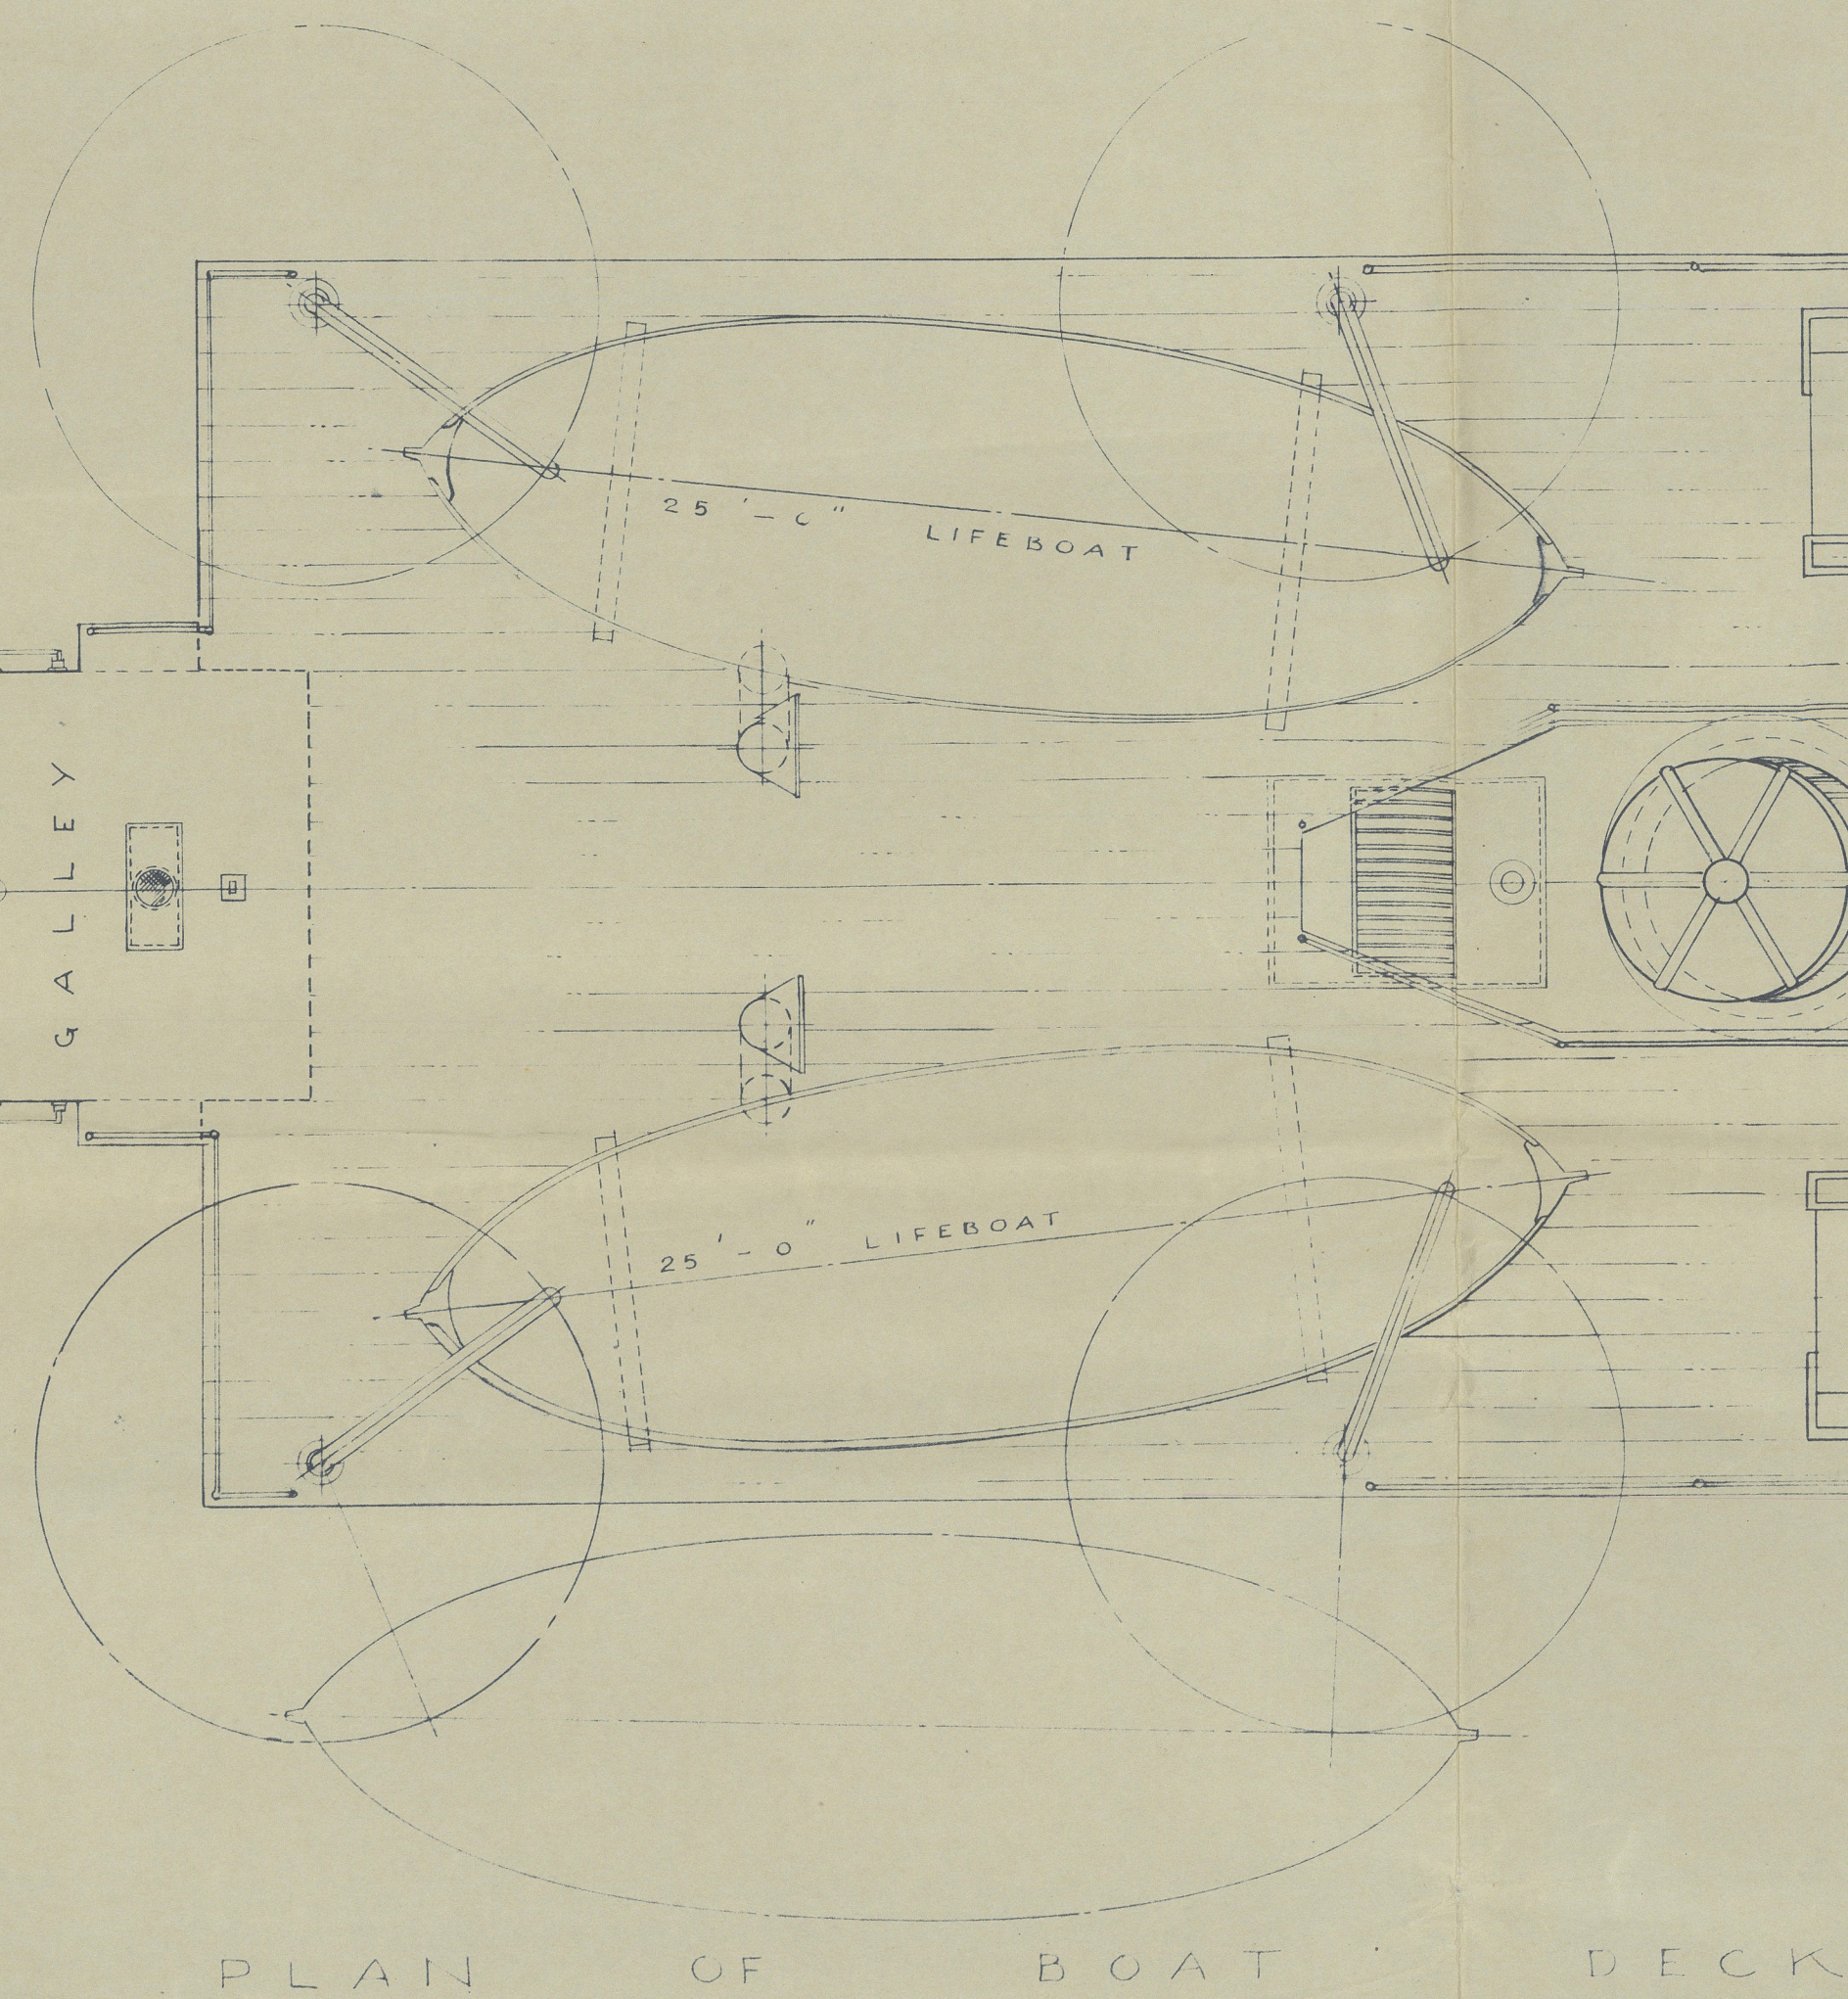

PLAN OF BOAT DECK

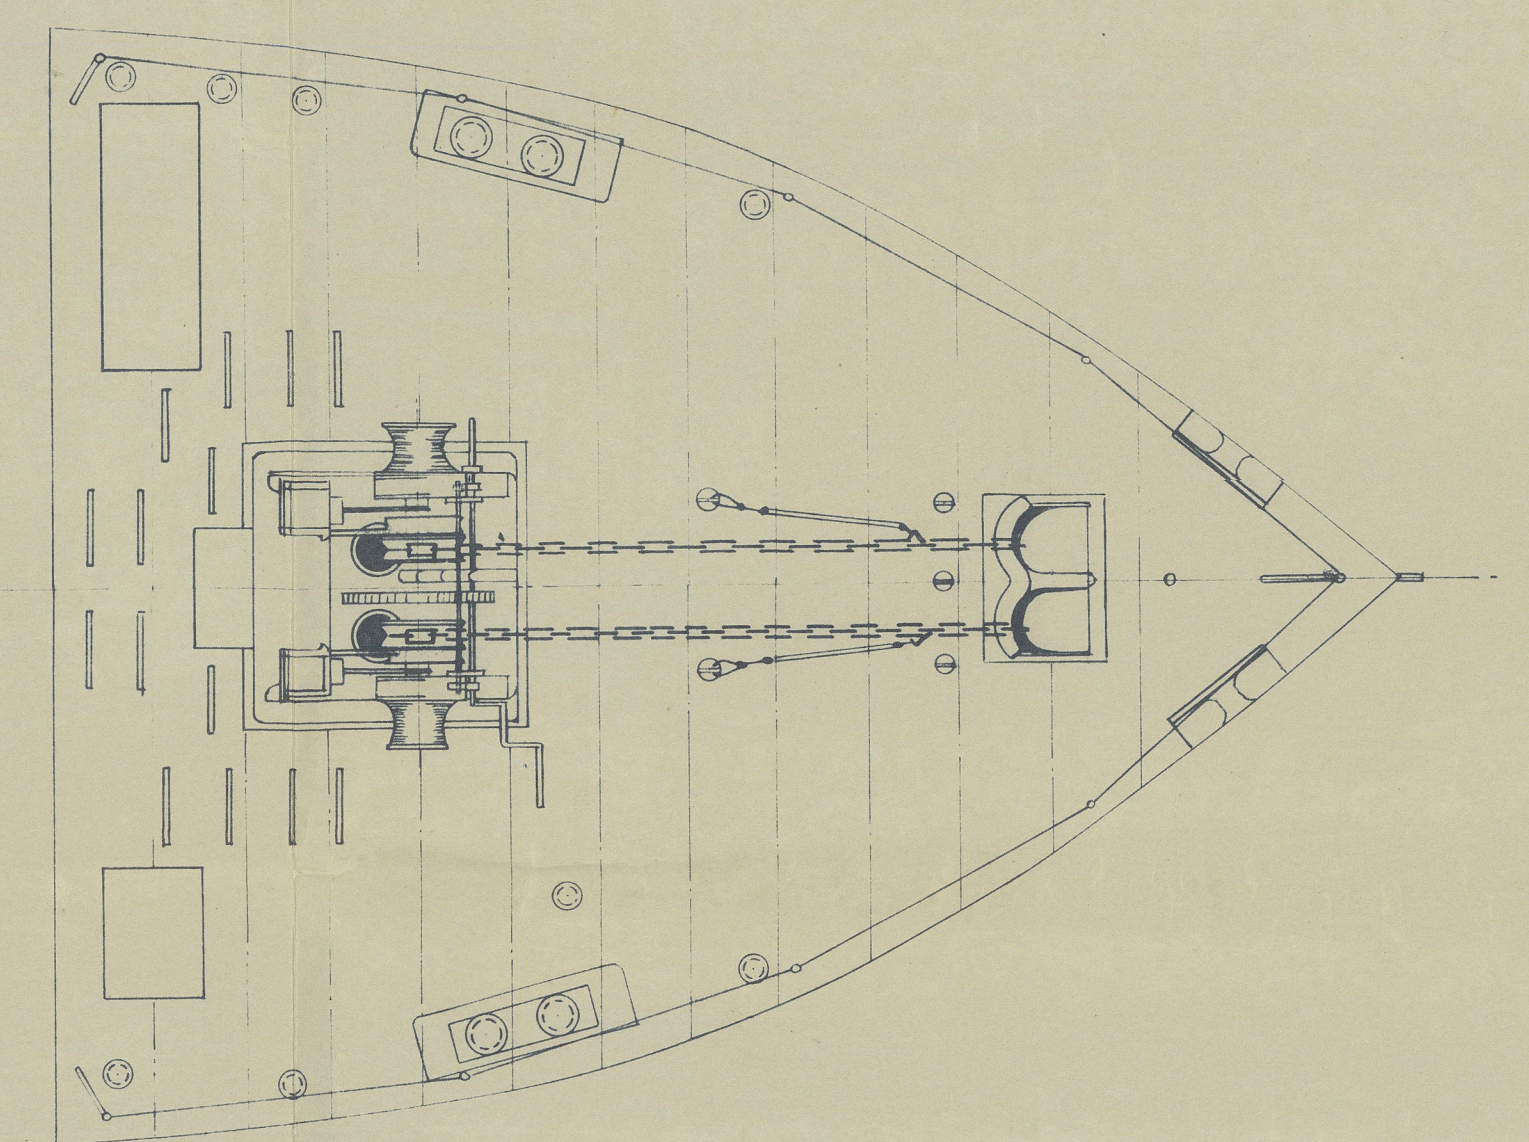

PLAN OF FORECASTLE DECK

GENERAL ARRANGEMENT. SHEET NO. 1.
PASSENGER AND CARGO STEAMER FOR R.A.S.C. SERVICE.
[EX. 160 FOOT ADMIRALTY AS/MS STEAM TRAWLER.]

SCALE, 1/4 INCH = 1 FOOT.

GxNA

GENERAL ARRANGEMENT

4070-701010-9000b



© 2021

Lloyd's Register
Foundation

"Oxna".

General arrangement.

For rept No. 7864.



© 2021

Lloyd's Register
Foundation

010096-010102-0204

589.
M.14a

010096-010102-0204



© 2021

Lloyd's Register
Foundation