


INDEELINGSPLAN ..VANDERSTENG

SCHAAL 1:40.

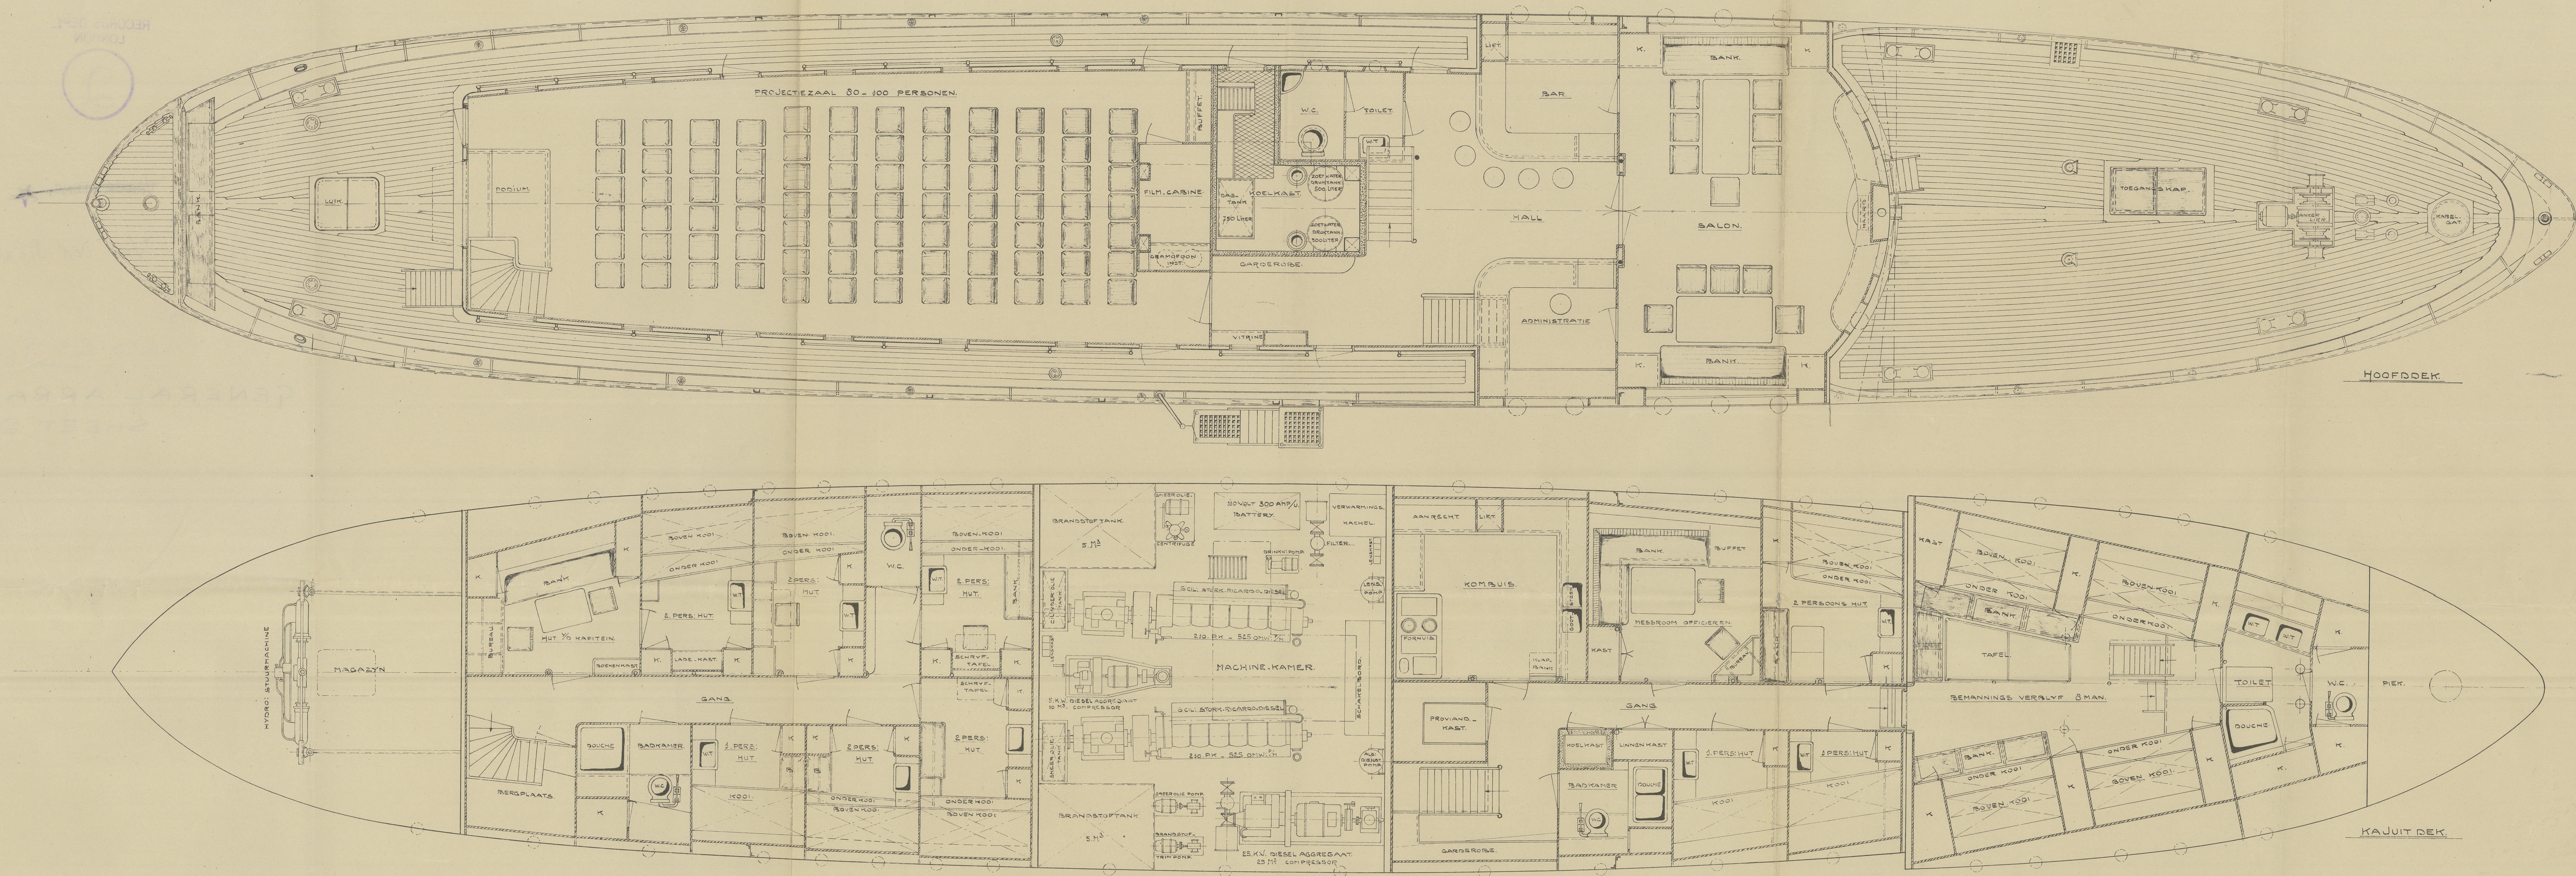


No 1140 - 9.
22. Juni 1944.

H. W. DE. VOOGT.
HAARLEM - HOLLAND.

RECORDS DEPT.
LONDON

2

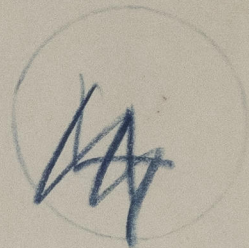

~~"VAN DER STENG"~~

"VAN DER STENG"

MESSRS. WILTON-EYENOORD
YARD Nº 715

GENERAL ARRANGEMENT
SHEET 2.



© 2021

Lloyd's Register
Foundation

010727-010733-0083