


# RIVER MOTOR BARGE GENERAL ARRANGEMENT

YARD N<sup>OS</sup> 688/9


SCALE  $\frac{1}{4}$ " = 1 FOOT

## DIMENSIONS


LENGTH O.A. .... 105'-6"  
LENGTH B.P. .... 99'-6"  
BEAM (MLD) .... 23'-0"  
DEPTH (MLD) .... 11'-3"

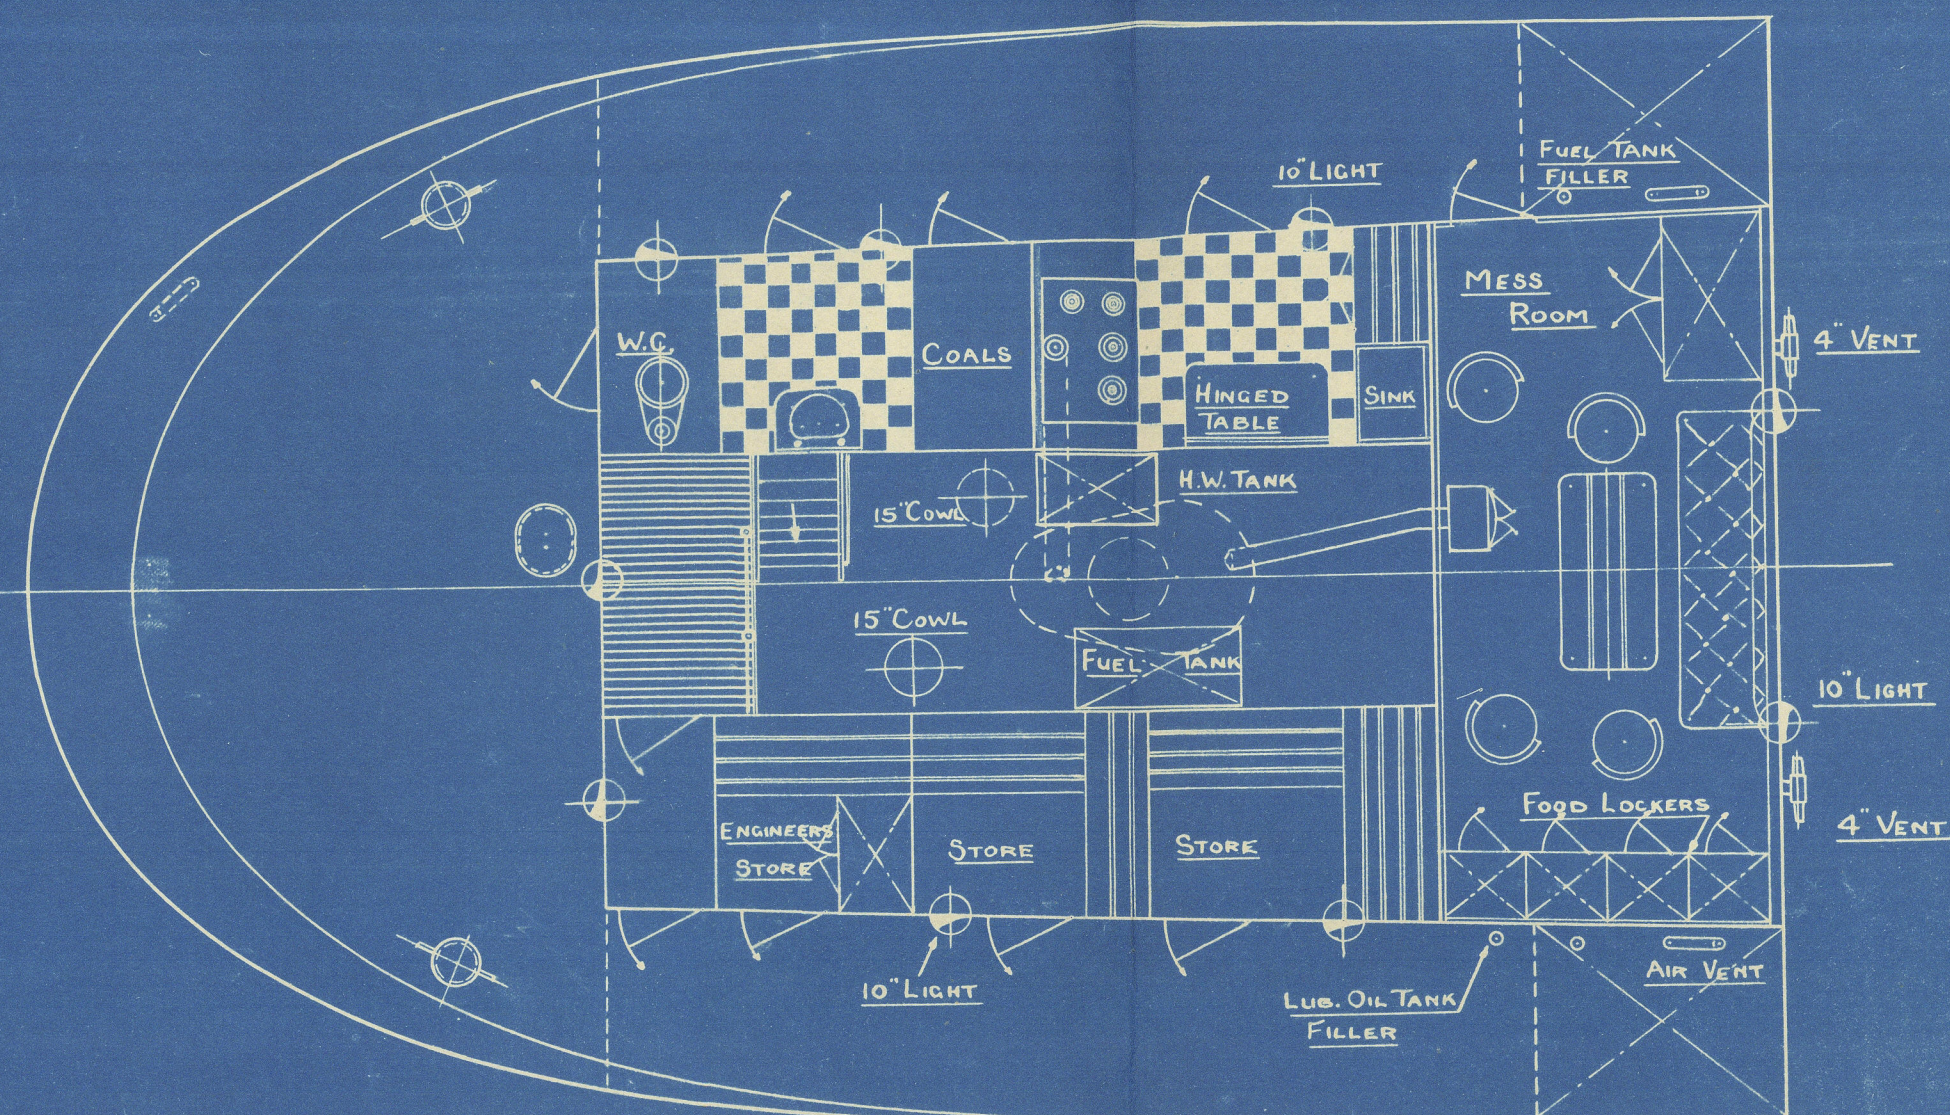



CASING PLAN

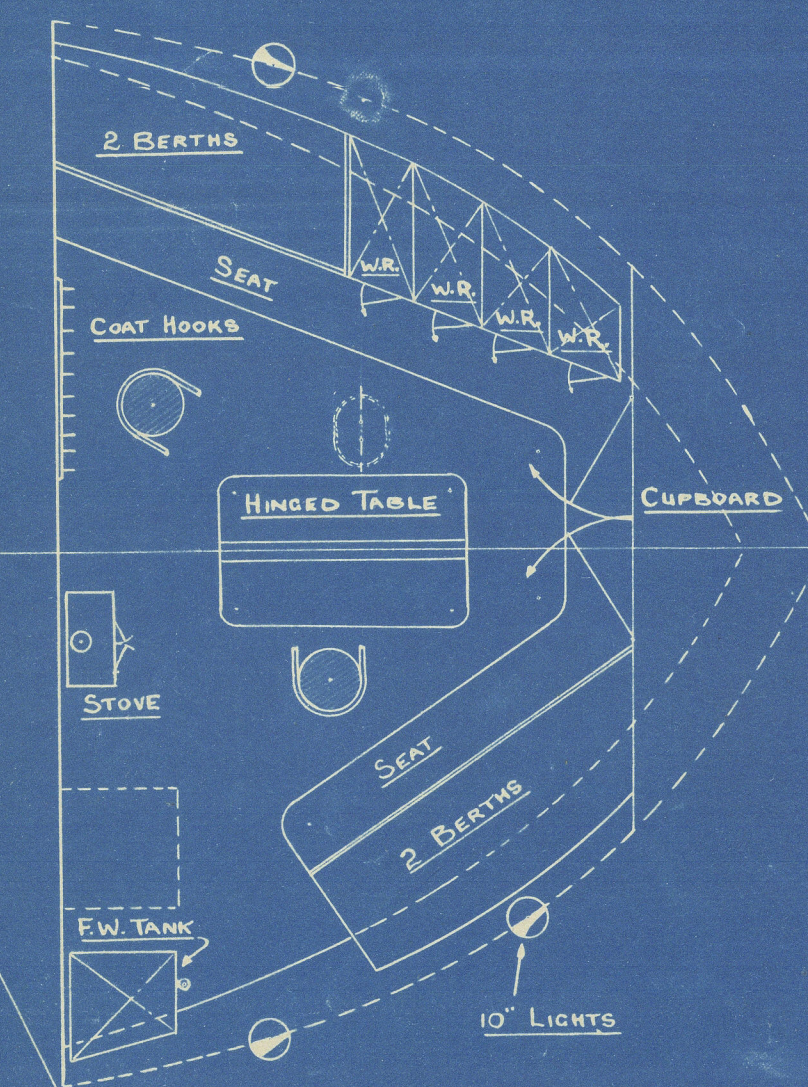

FORE CABIN

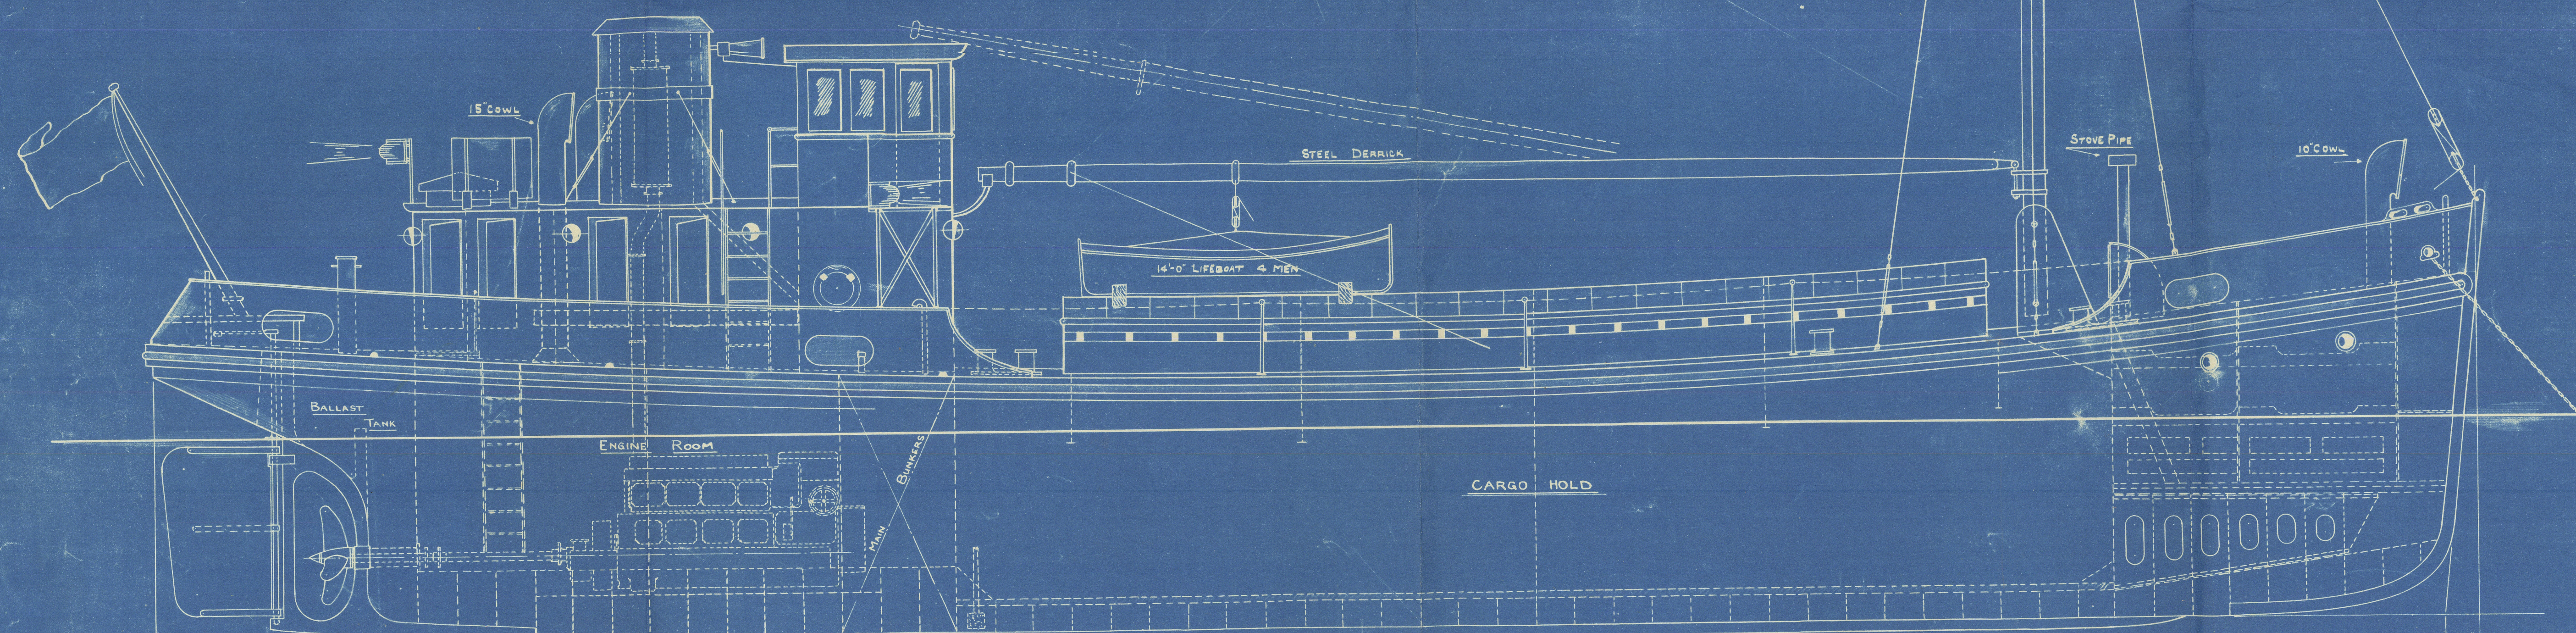

PROFILE

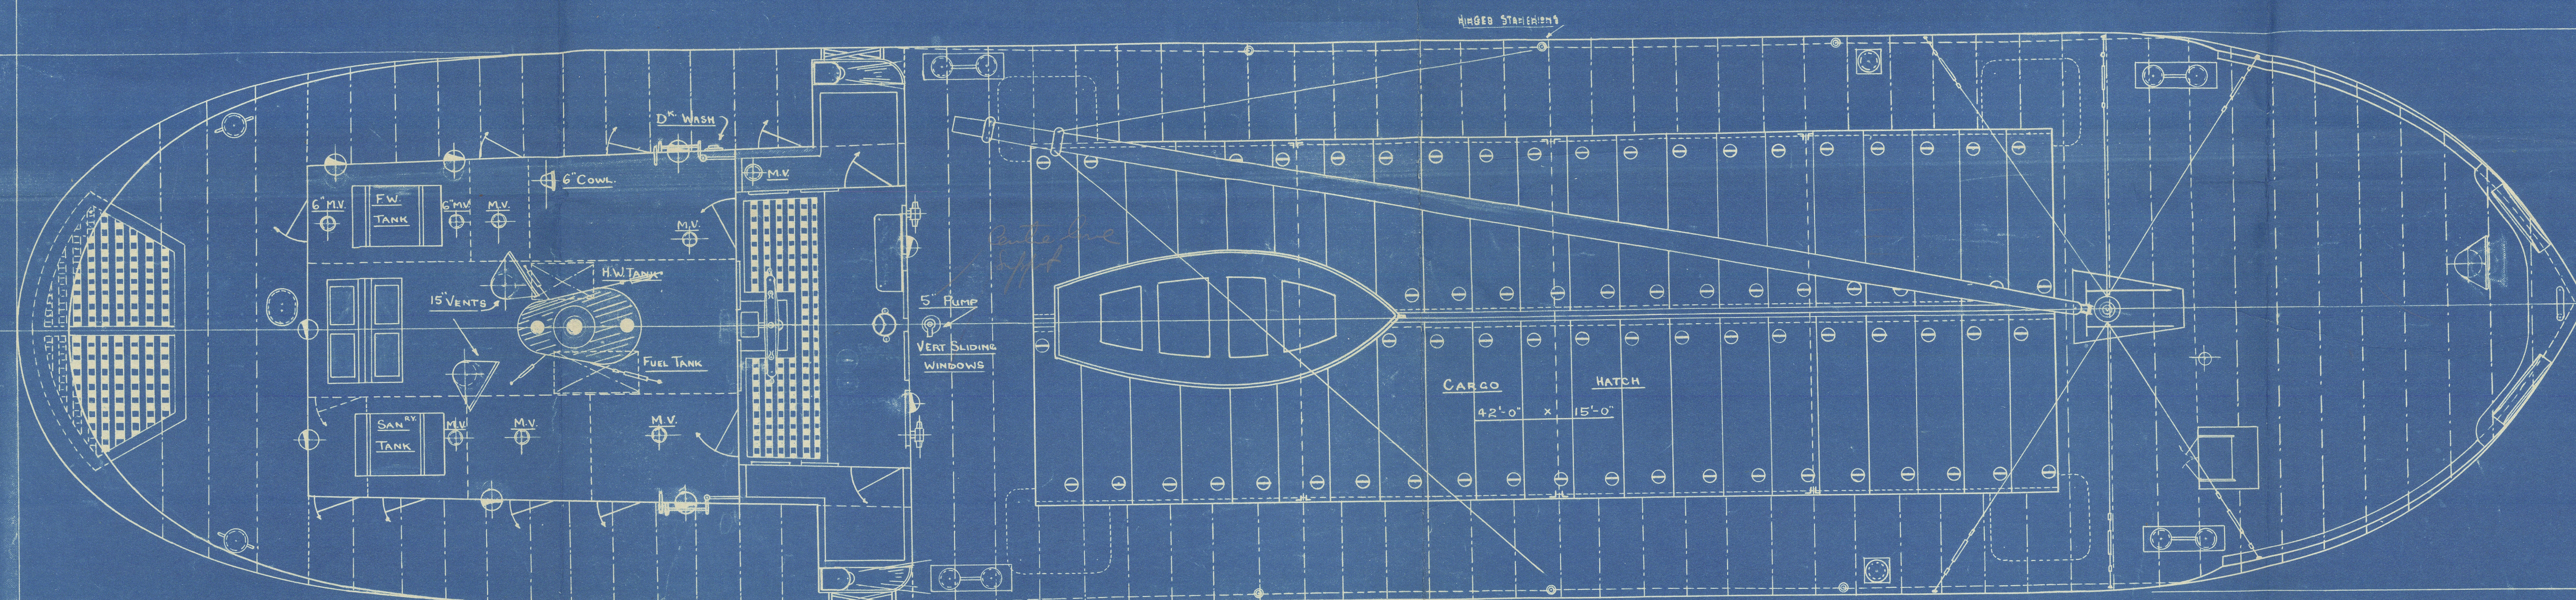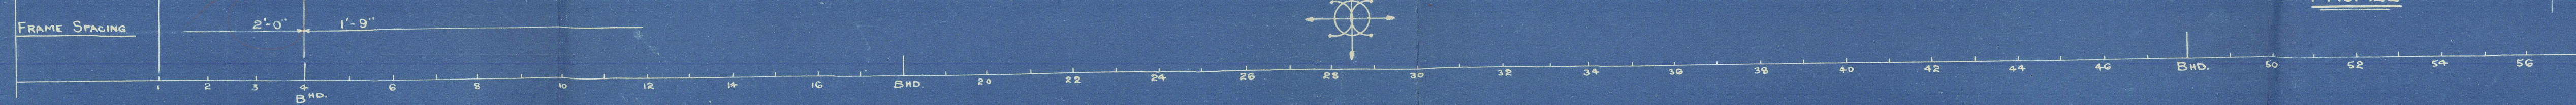

DECK VIEW

ISAAC PIMBLOTT & SONS LTD  
WEAVER SHIPYARD  
NORTHWICH



"MARBURY" ★

RECORDS DEPT.,  
LONDON

18

ISAAC PIMBLOTT & SONS LTD.

YARD NOS. 688-9

GENERAL ARRANGEMENT

Lloyd's Register  
Foundation