


DETAILS OF LOWER PINTLE, FOOTSPER, ETC.

SCALE 3" = 1' FOOT

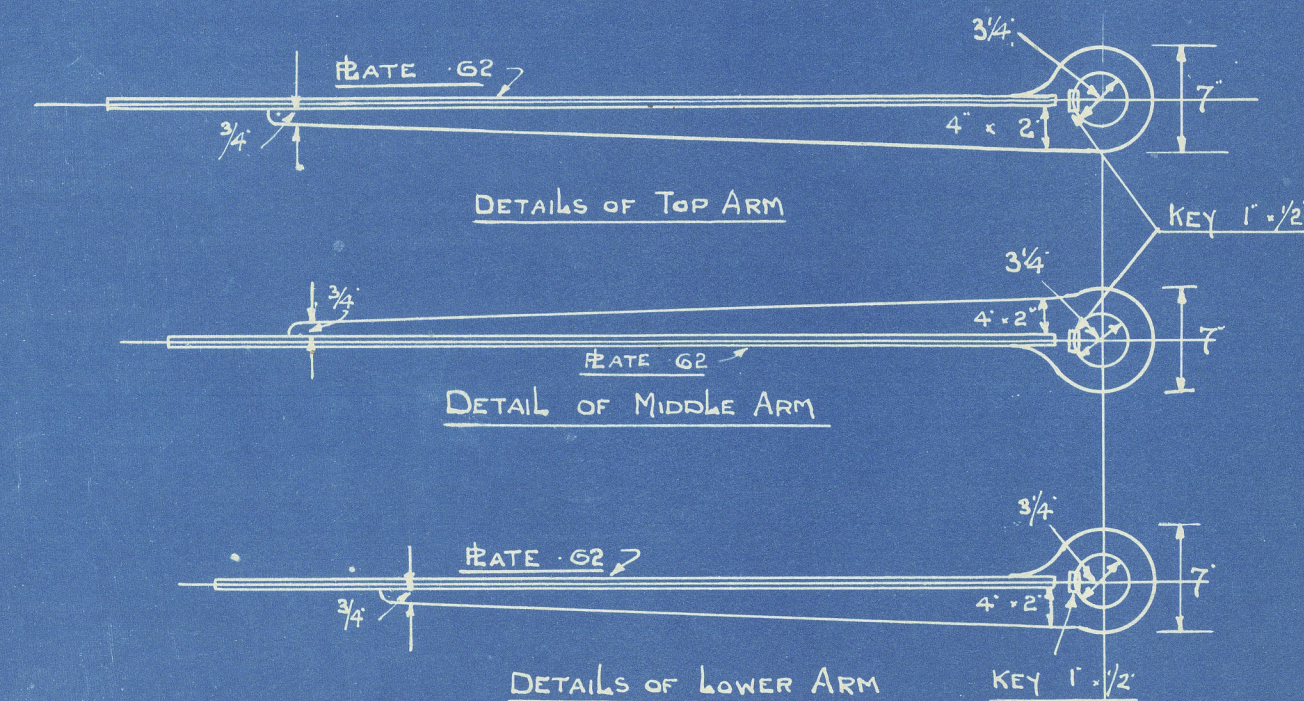

STERNFRAME & RUDDER DETAILS

SCALE 1" = 1 FOOT.

STERNFRAME OF SCRAP IRON OR SCRAP STEEL.  
UPPER STOCK & MAINPIECE OF RUDDER ARMS OF FORGED STEEL.  
ARMS OF RUDDER TO BE SHRUNK ON & KEYED TO MAINPIECE.

## STEM, STERNFRAME & RUDDER.

YARD N<sup>os</sup> 688/9.

SCALES AS GIVEN ABOVE.

ISAAC RIMBLOTT & SONS LTD  
WEAVER SHIPYARD,  
NORTHWICH, CHES.

MARCH, 1947.



"MARBURY" ★

Item, stemframe & rudder

RECORDS DEPT.  
LONDON

2



© 2021

Lloyd's Register  
Foundation

010783-010790-0086



23.8 : 2 = 11.9  
8/10/20/8

010783-010790-0086



© 2021

Lloyd's Register  
Foundation