
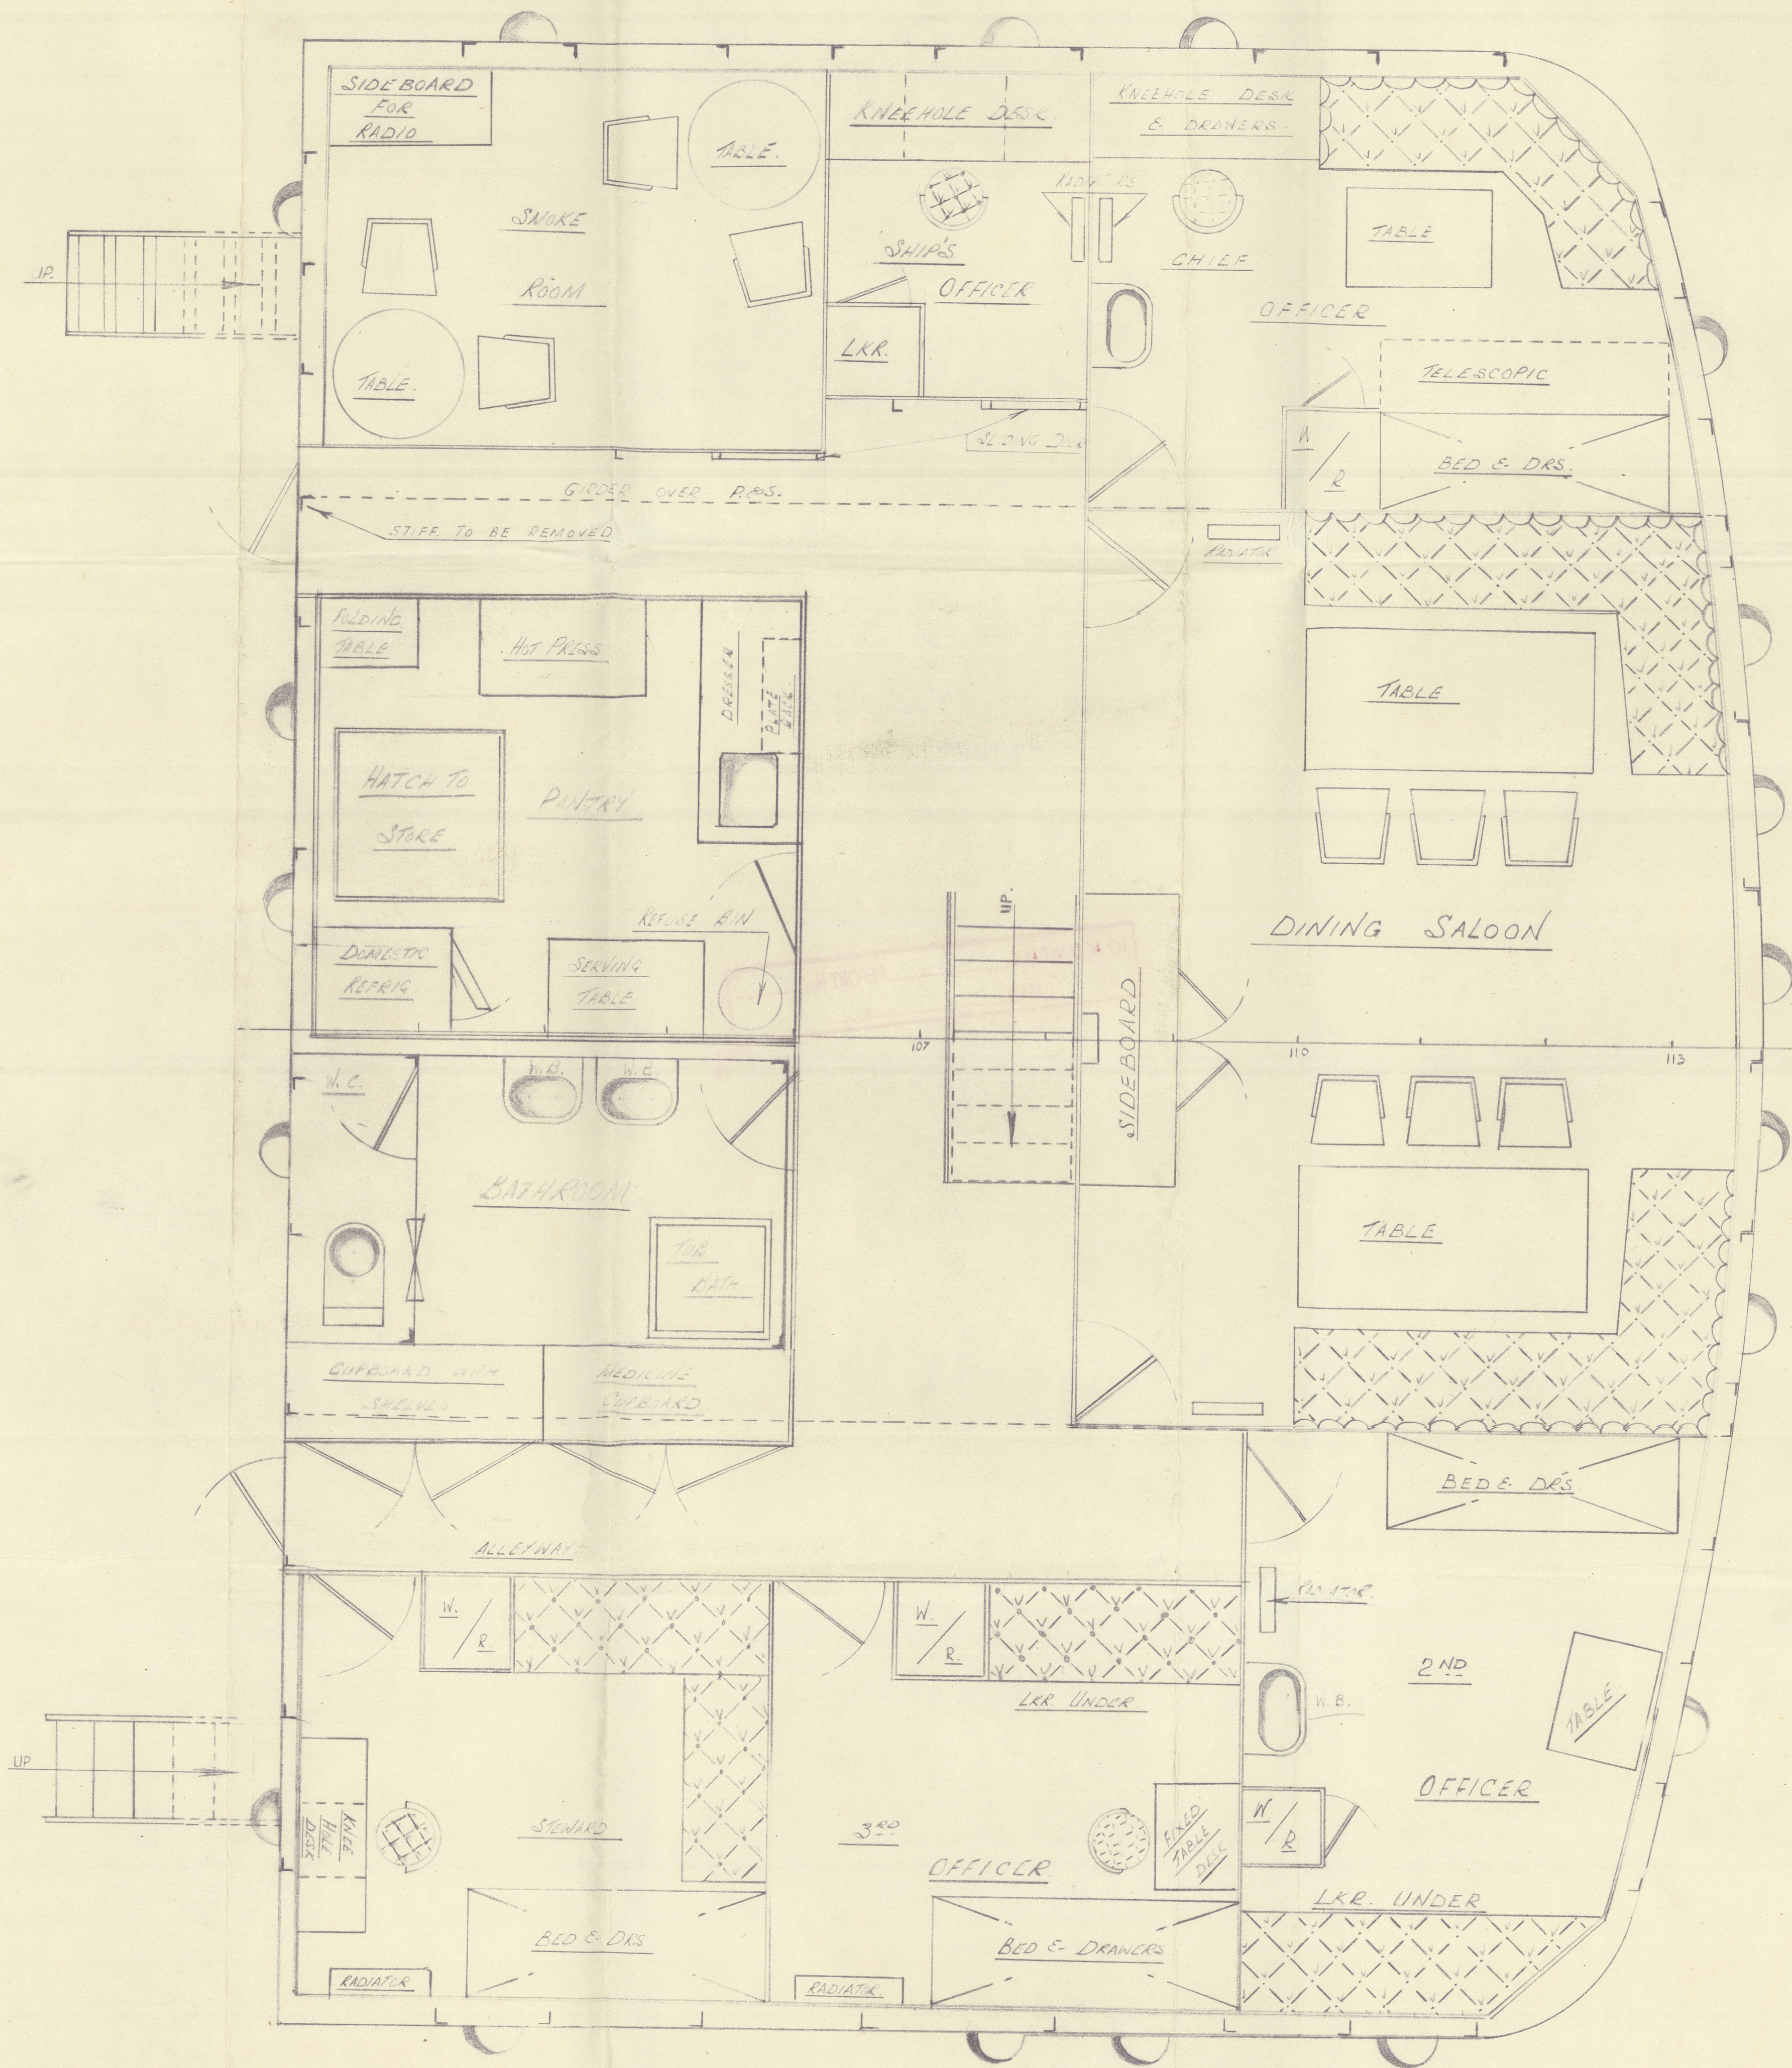


M.V. "CAPE HAWKE."

PROPOSED RE-ARRANGEMENT OF ACCOMMODATION


ON UPPER DECK.

SCALE $\approx \frac{1}{2}" = 1 \text{ FOOT.}$

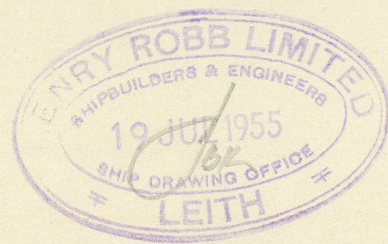

M.V. "CAPE HAWKE"

RE - ARRANGEMENT OF MIDSHIP DECKHOUSE
ACCOMMODATION

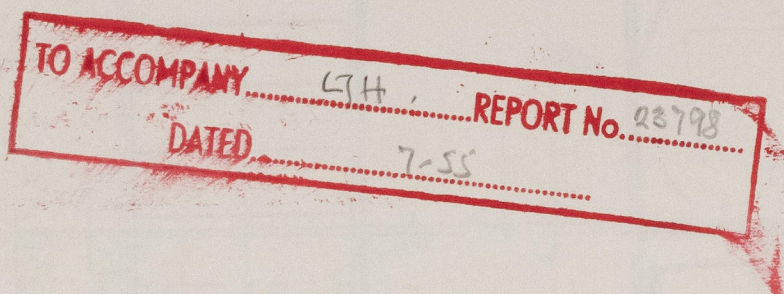

© 2021

Lloyd's Register
Foundation

010924 - 010932 - 0101