
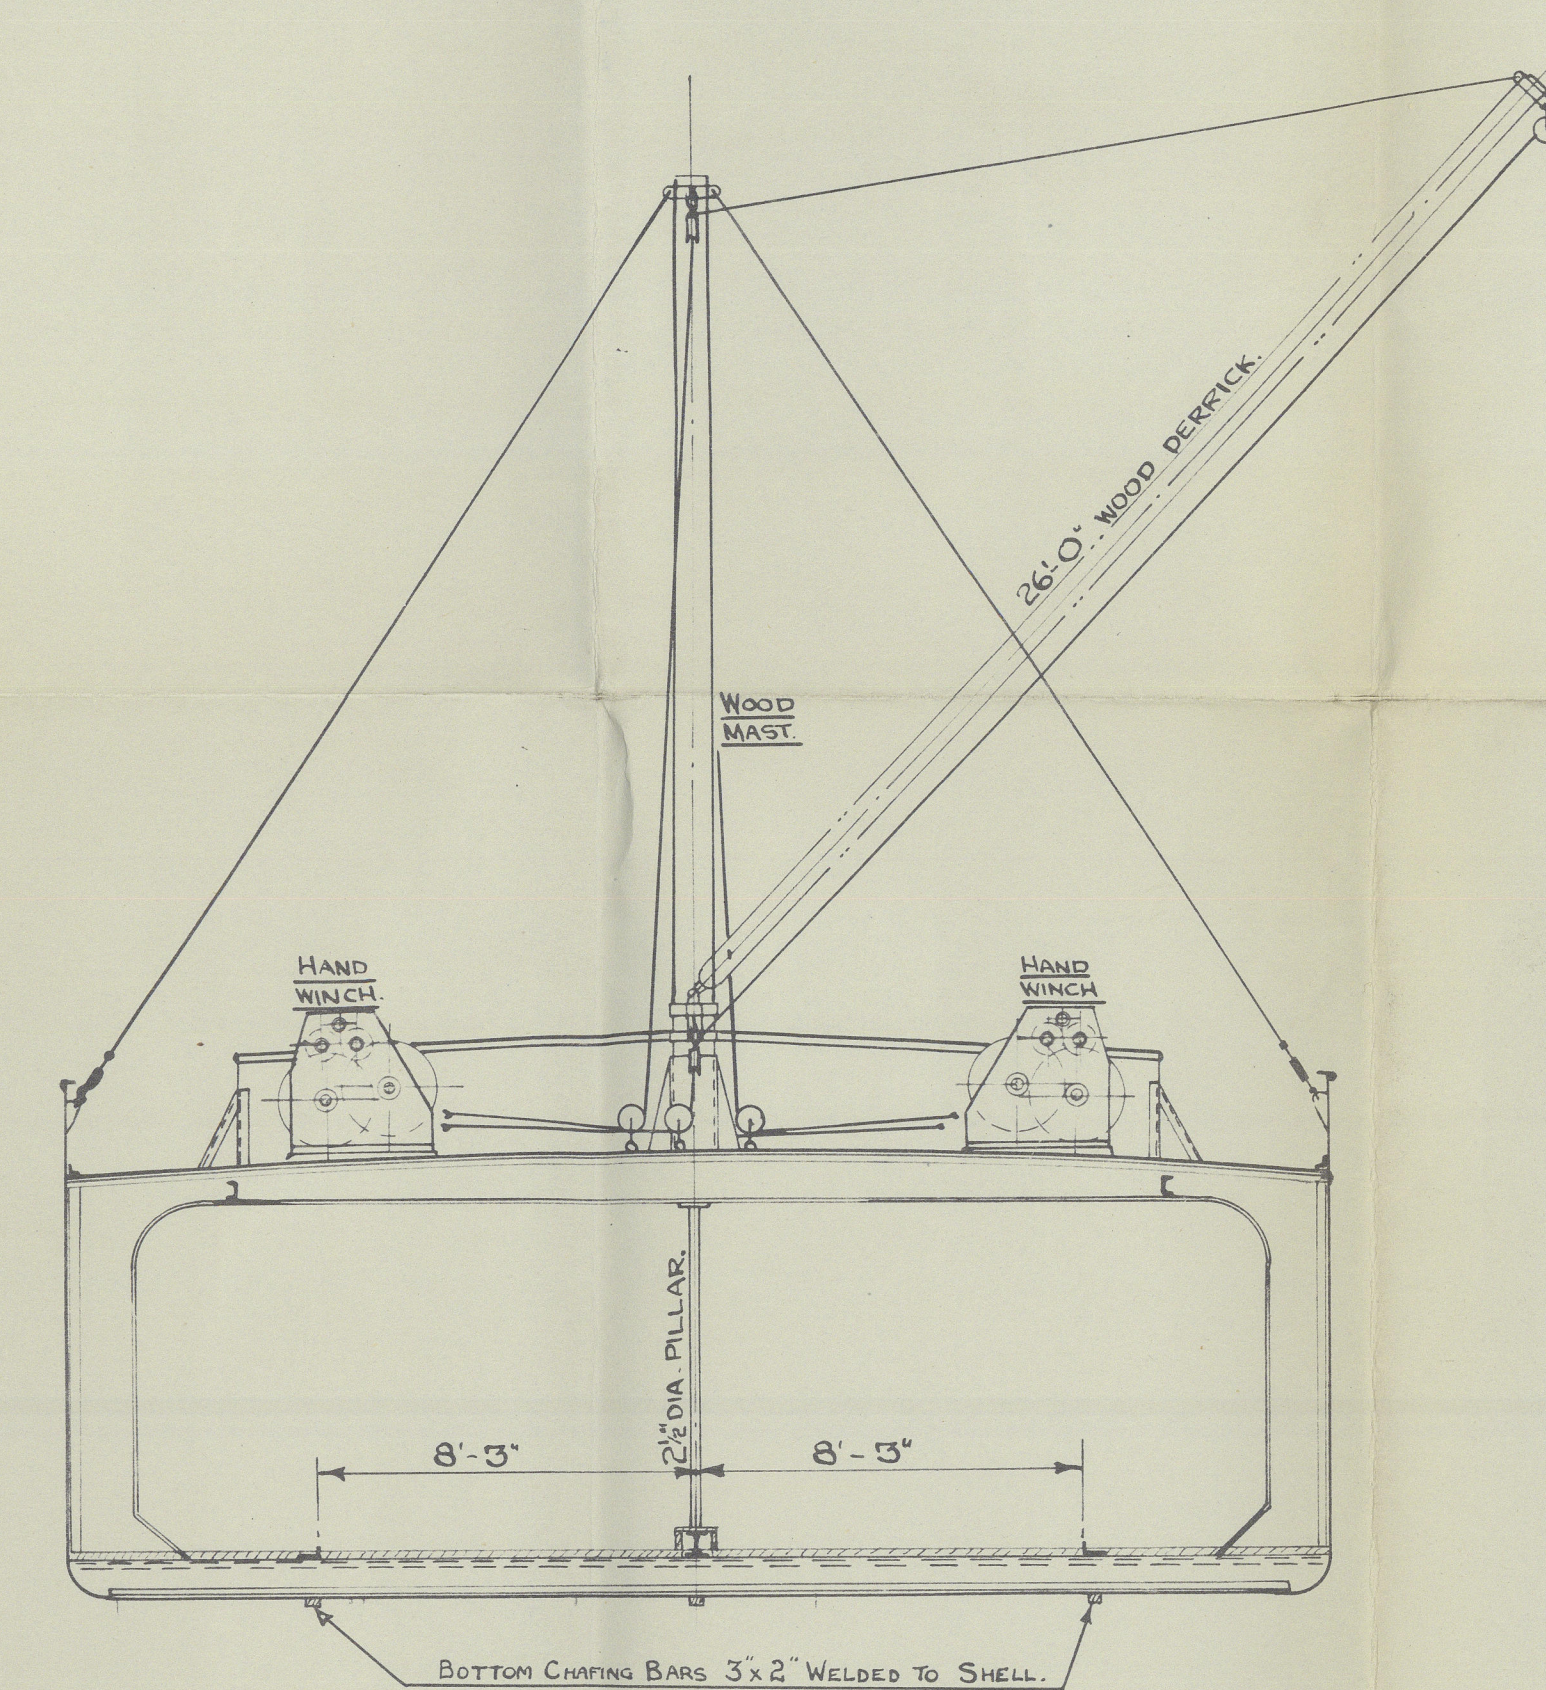
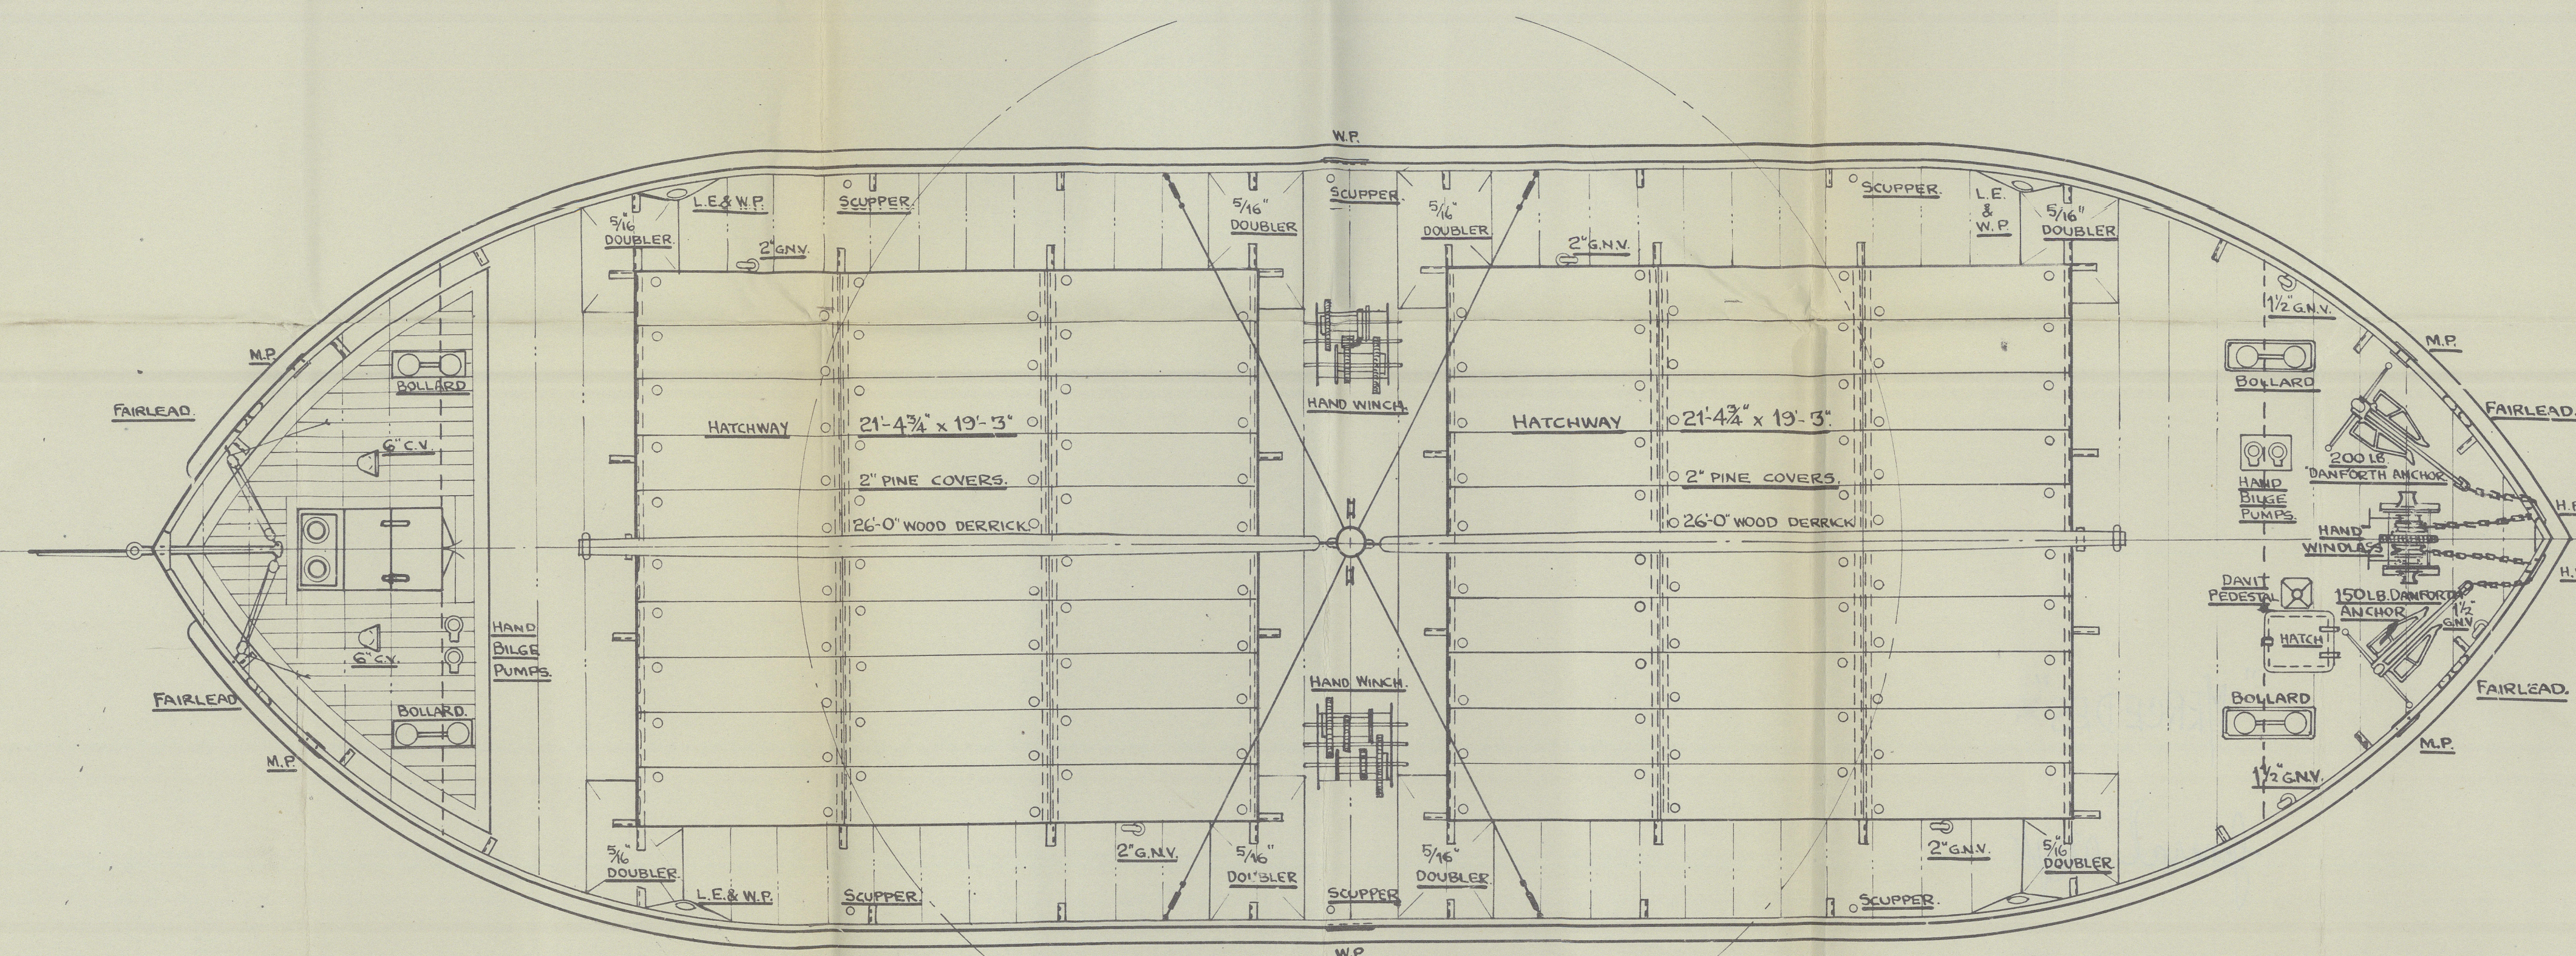
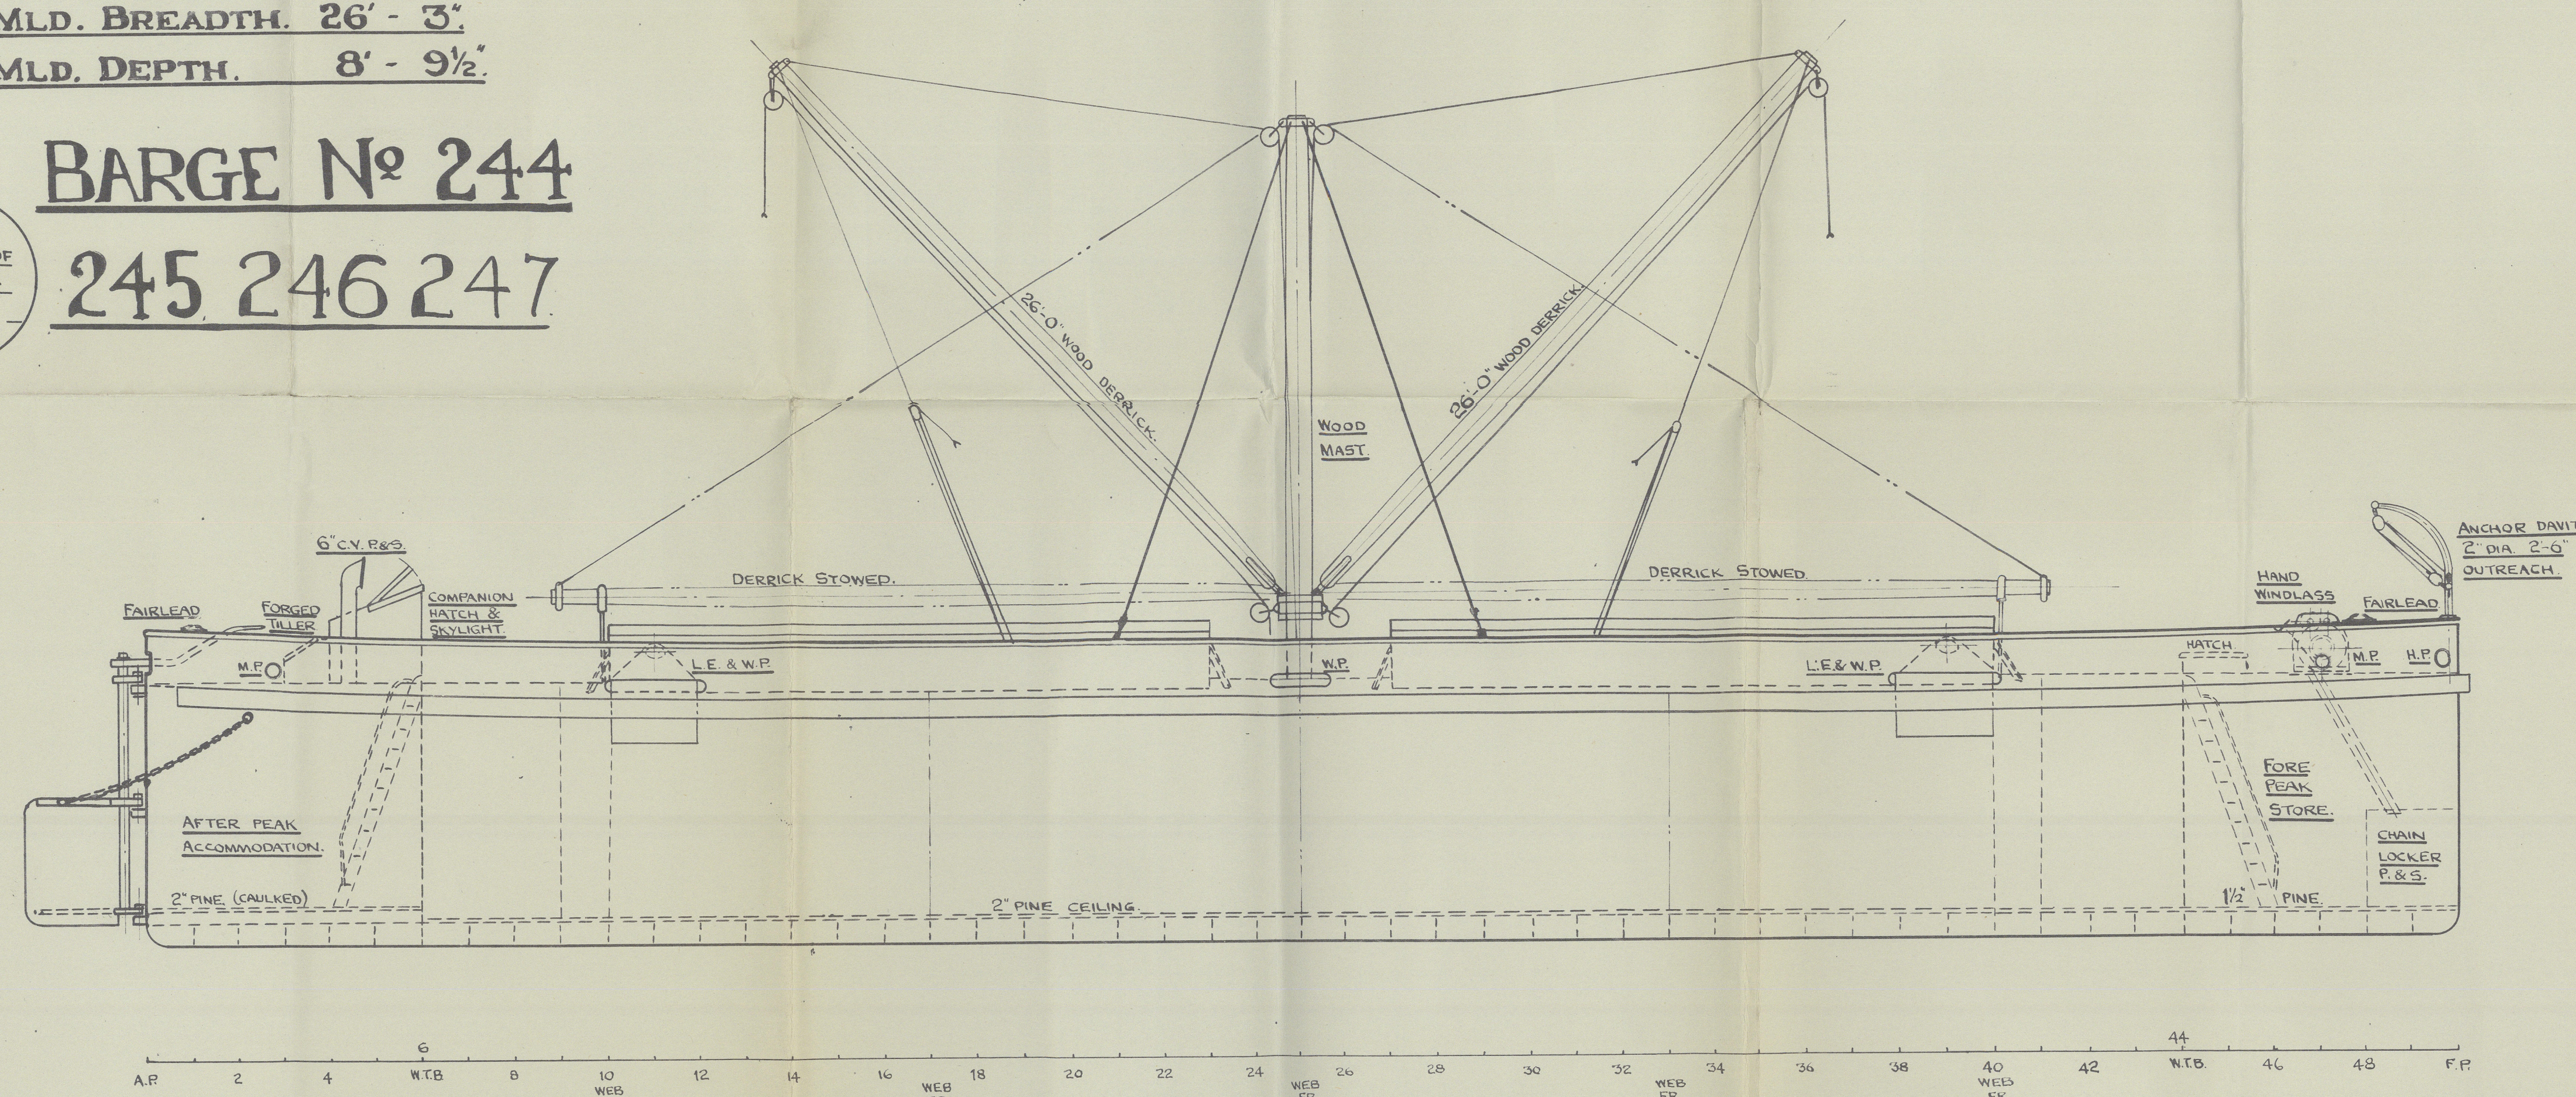


SHIPS N^o 244 - 248.
STEEL CARGO LIGHTER.
GENERAL ARRANGEMENT.
SCALE: $\frac{1}{4}$ INCH = 1 FOOT.

<u>PRINCIPLE DIMENSIONS:-</u>	
<u>LENGTH B.P.</u>	82' - 3½"
<u>MLD. BREADTH.</u>	26' - 3"
<u>MLD. DEPTH.</u>	8' - 9½"

BARGE № 244
245 246 247

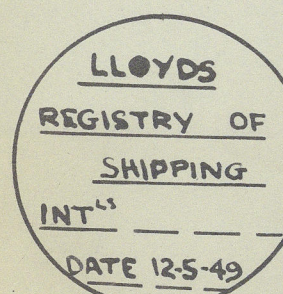

SECTION AT FRAME No. 25.

LEGEND:-

C.V. COWL VENT.
G.N.V. GOOSE NECK VENT.
H.P. HAWSE PIPE.
L.E. LIFTING EYE.
M.P. MOORING PORT.
W.P. WASH PORT.

WHITES SHIPYARD
(SOUTHAMPTON) LIMITED.
ITCHEN SOUTHAMPTON.


DRAWN	KS.	SHIP:-	DESCRIPTION:-	SCALE	PRINT No.
DATE	24-11-48.	244 - 248.	GENERAL ARRANGEMENT.	$\frac{1}{4}'' = 1'-0$	DRG. No.
TRCD	KS.				1/244-48/48
DATE	25-11-48.				



"MERCEDES"★


general argt.

RECORDS DEPT.
LONDON

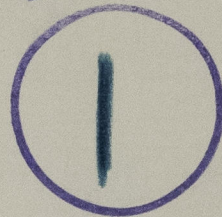

010943-010952-0110

ALFRED DAVIT

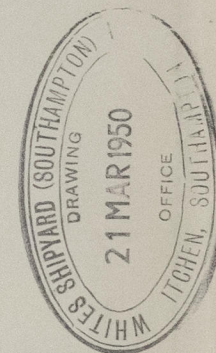

© 2020

Lloyd's Register
Foundation