


GENERAL ARRANGEMENT S.S. "MOYRA"

DIMENSIONS- LENGTH 248'-0", BREADTH EXT 34'-0" DEPTH MLD 24'-4" TO UPPER D^Y 16'-10" TO SECOND D^Y

SCALE - ONE FOOT

31 JUL 1946

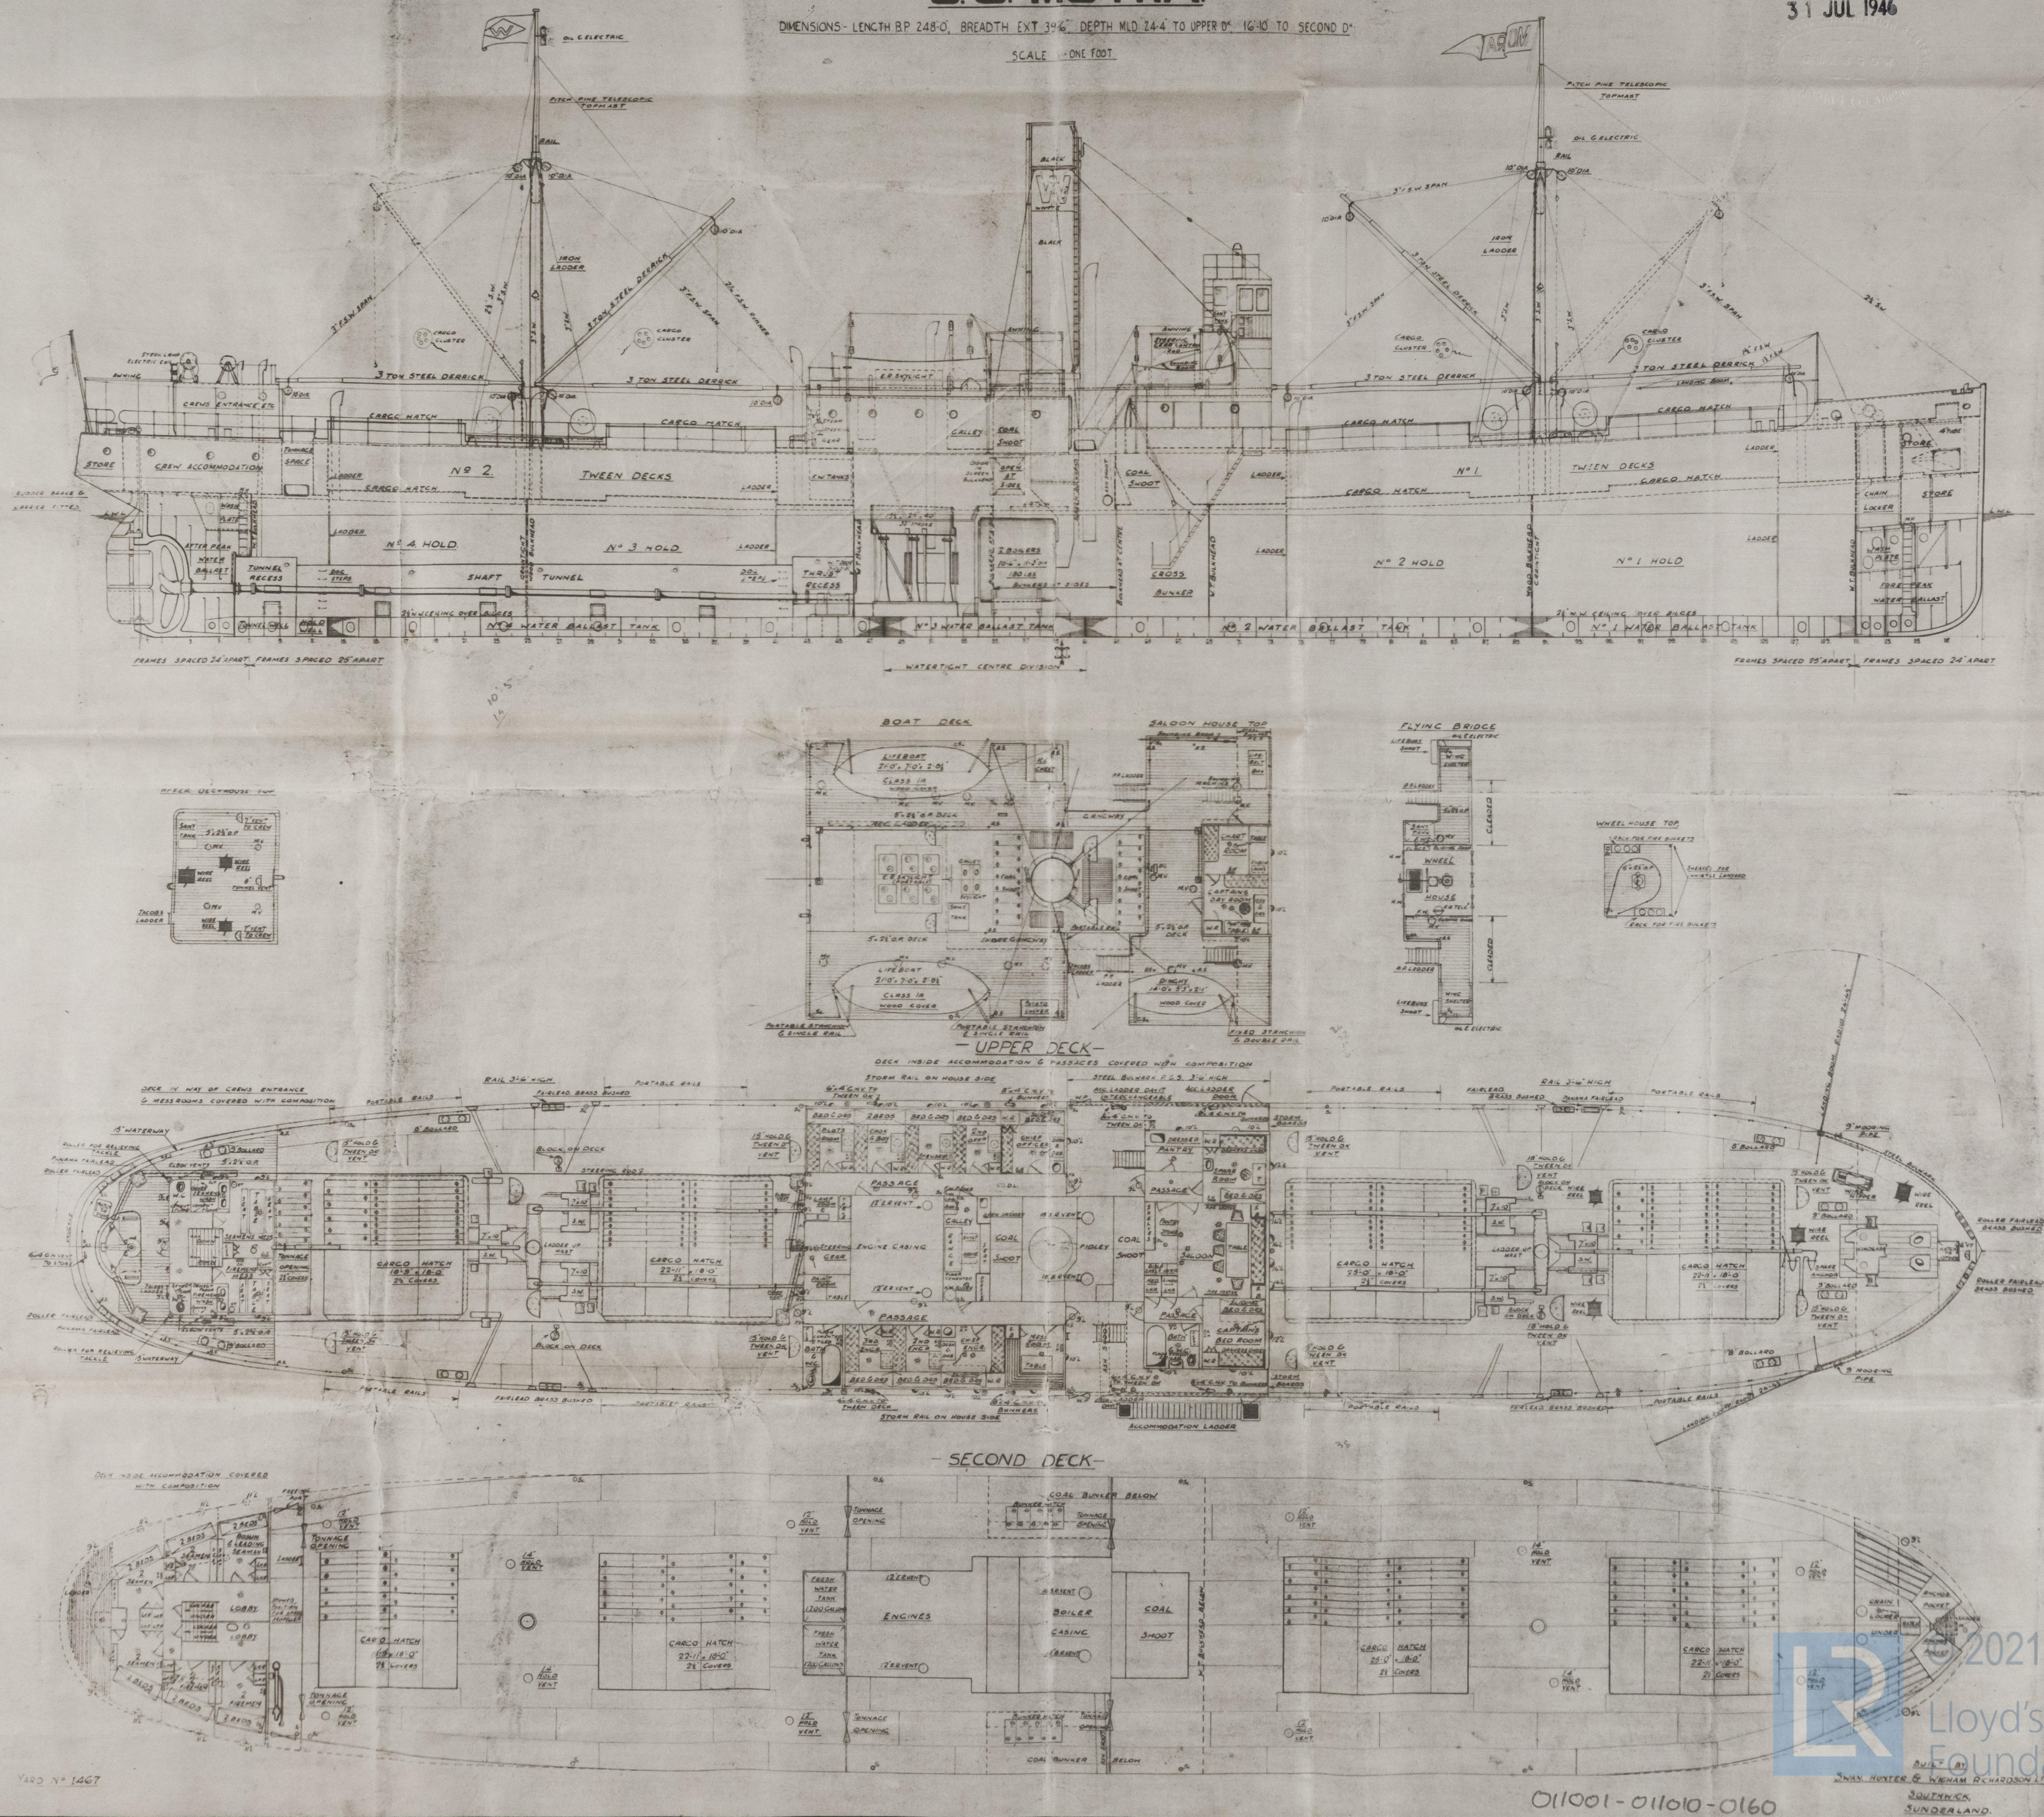

2

General Arrgt


$\frac{1}{2}$ MOYRA now Heika

Montreal, 21.7.16.

31 JUL 1946

MOYRA

General Arrgt

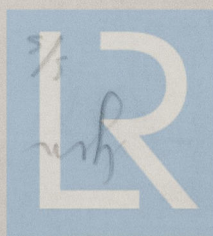

©2021

Lloyd's Register
Foundation

011001-011010-0160