

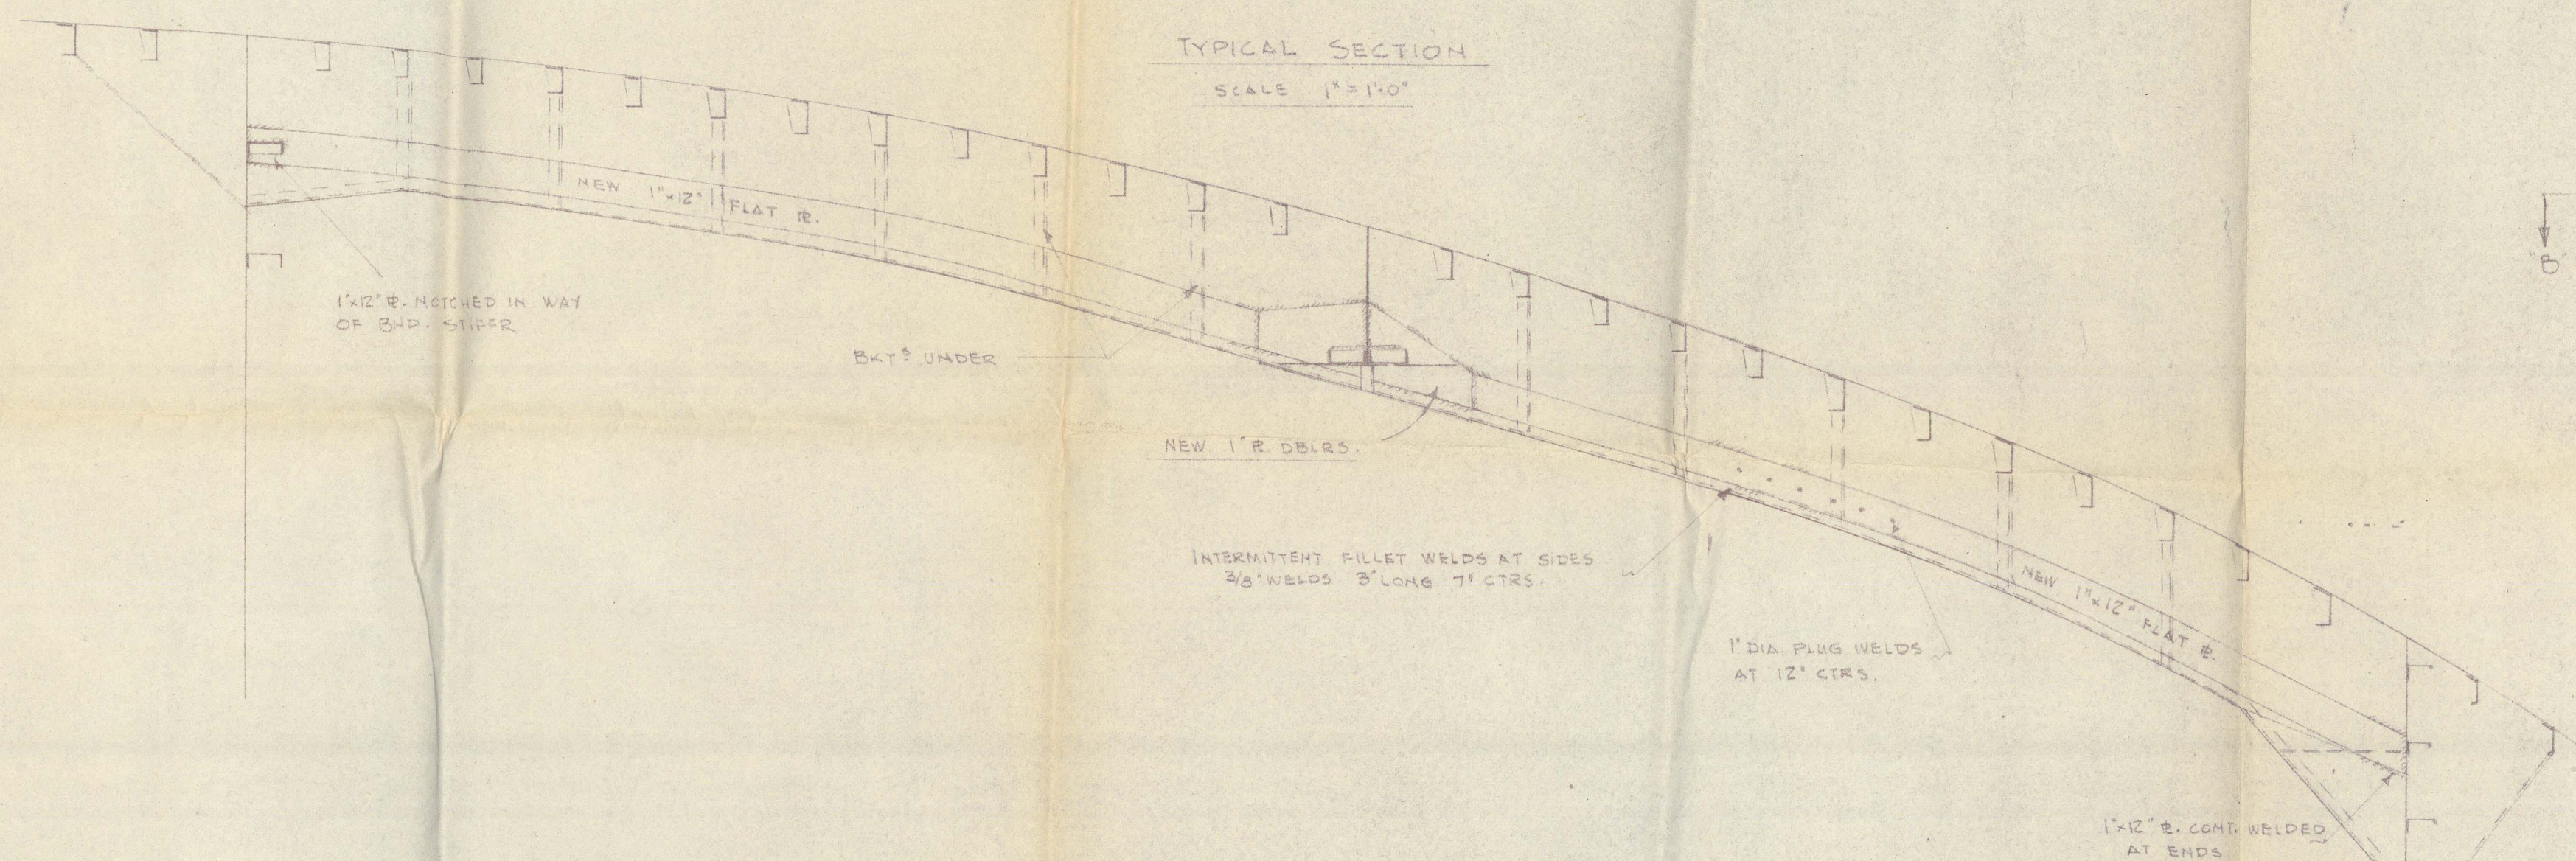
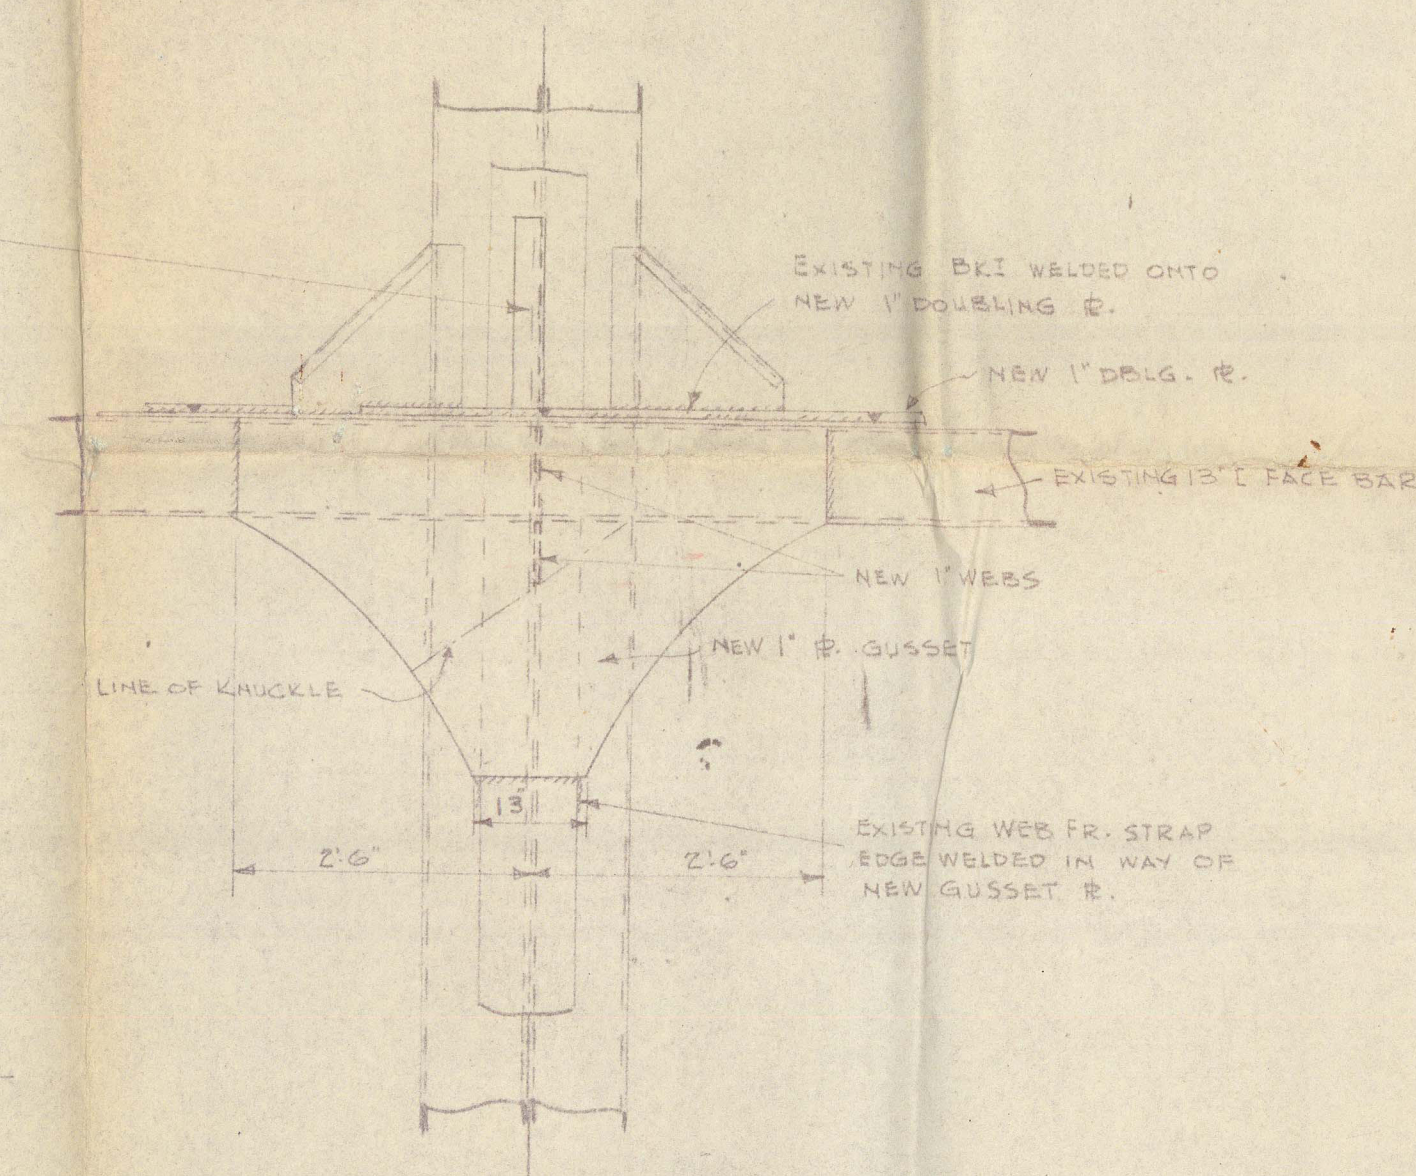


TYPICAL SECTION
SCALE 1"=1'0"

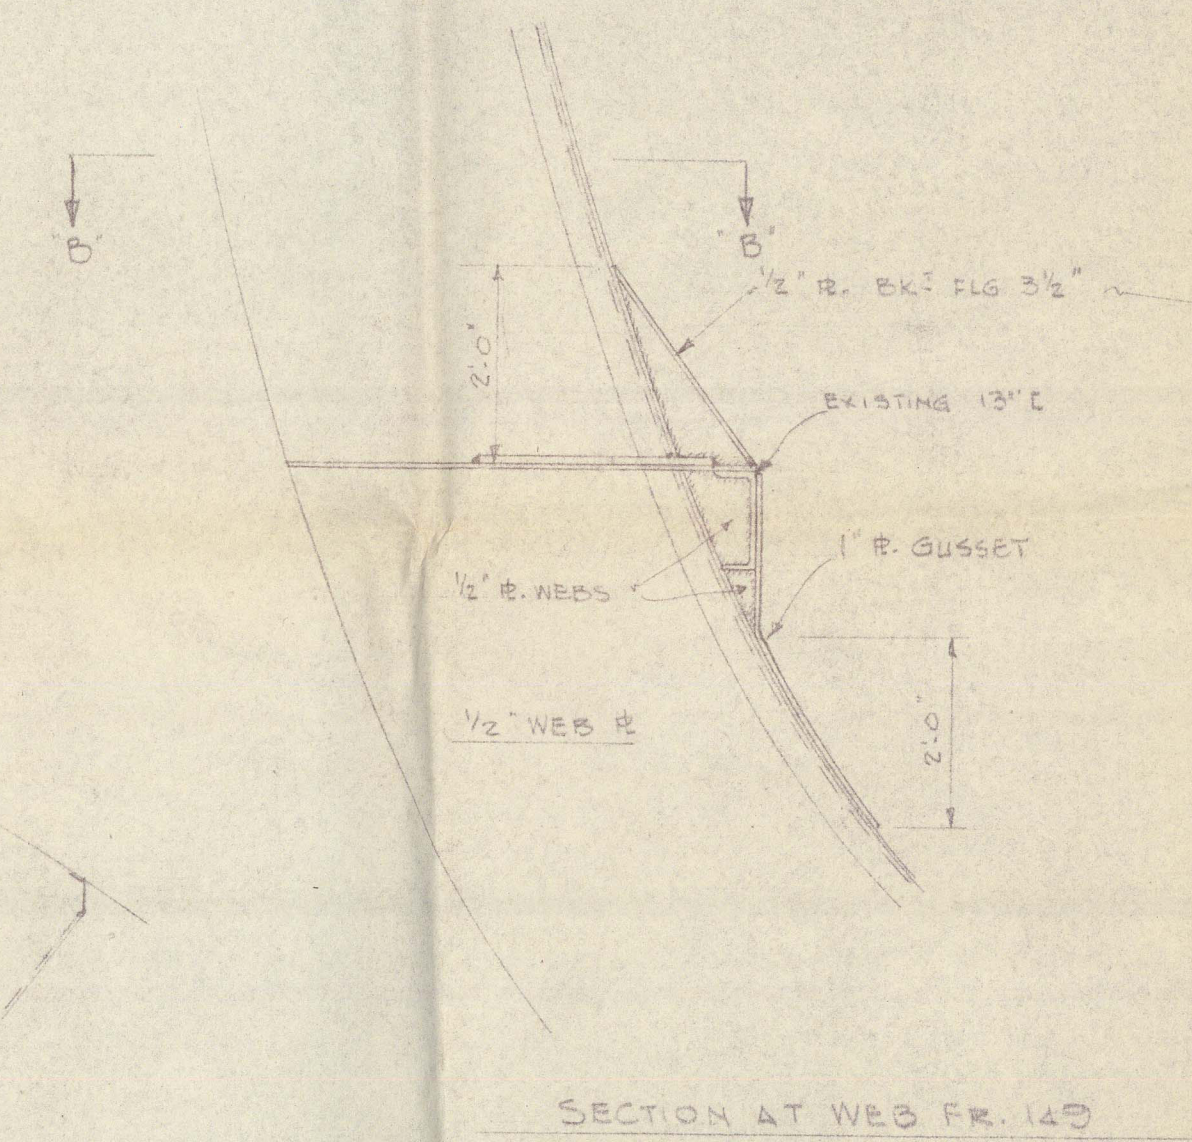

PLAN AT TOP OF STRINGER
SCALE 1/4"=1'0"

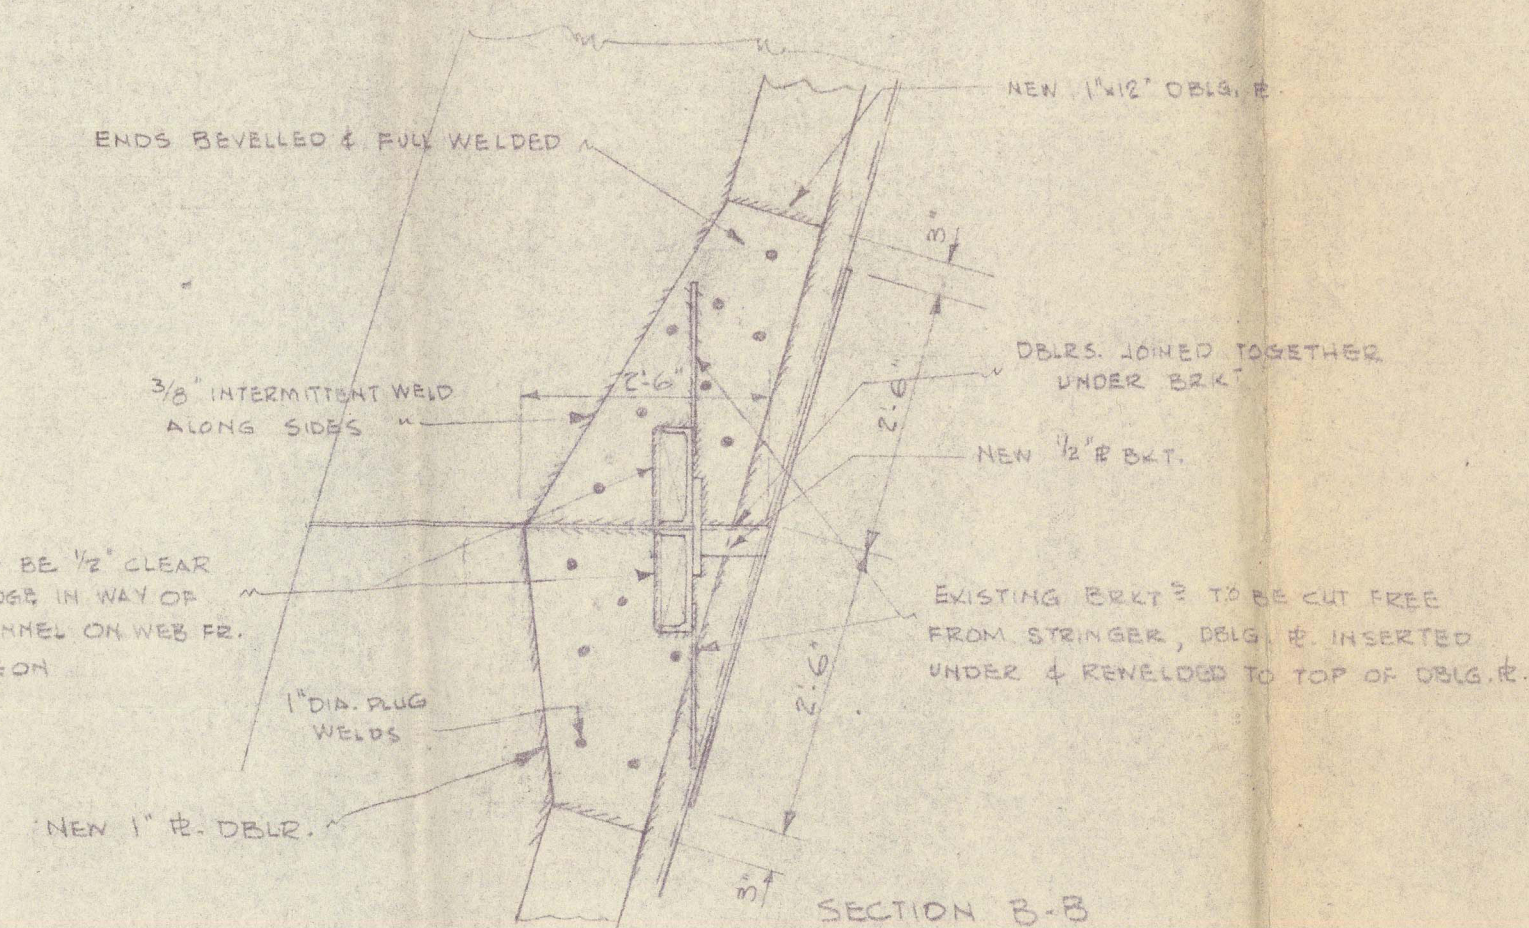

DETAIL OF INTERSECTION OF
WEB FR. & STRINGER
SCALE 1/2"=1'0"

Copy for London
Vancouver Report No. 8115

Pacific Drydock Company Ltd. NORTH VANCOUVER B.C.	
LAKE MANITOU	
MODIFICATION TO SIDE STRINGER IN NEI HOLD FOR INCREASED DRAFT	
DRAWN BY J.D.G.	AS SHOWN
APPROVED BY	P. 111
DATE MAY 3, 1950	