





27 APR 1937

S.S. "BORDER PRINCE"
GENERAL ARRANGEMENT

LENGTH B.P. 172'-10"
BEAM M.L.D. 30'-0"
DEPTH " 14'-0"

SCALE 1/8" = 1 FOOT
(AS PROPOSED)

30/11/37

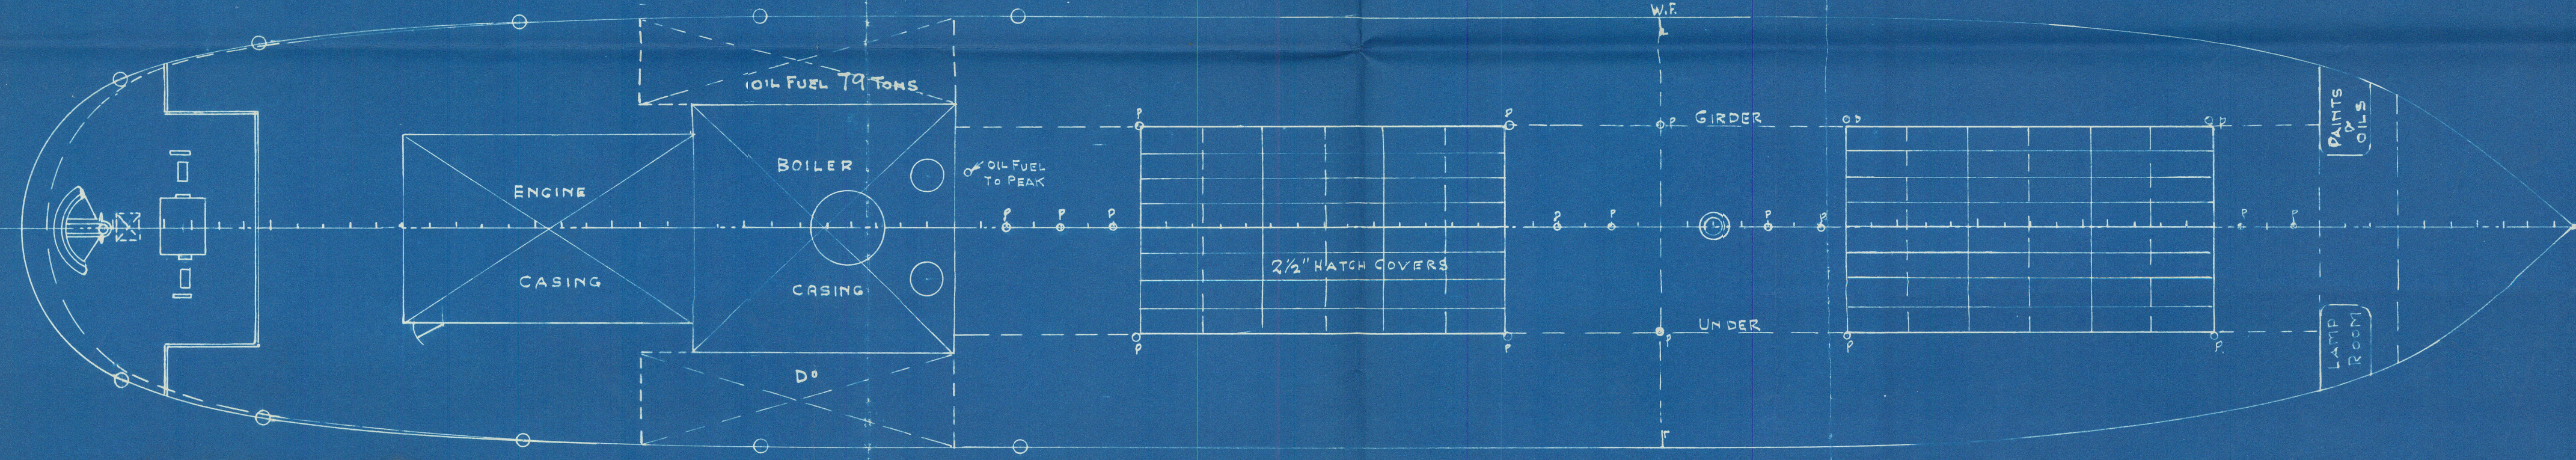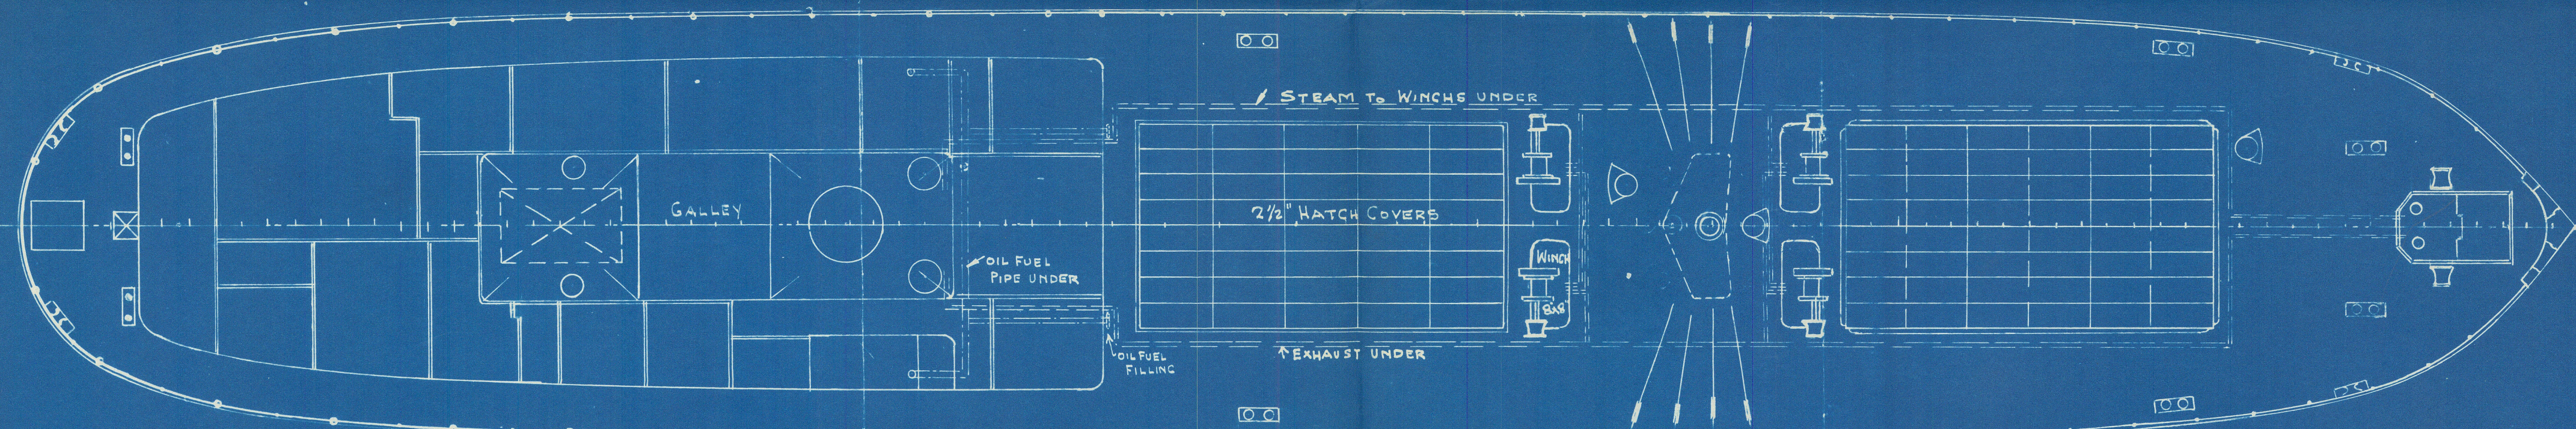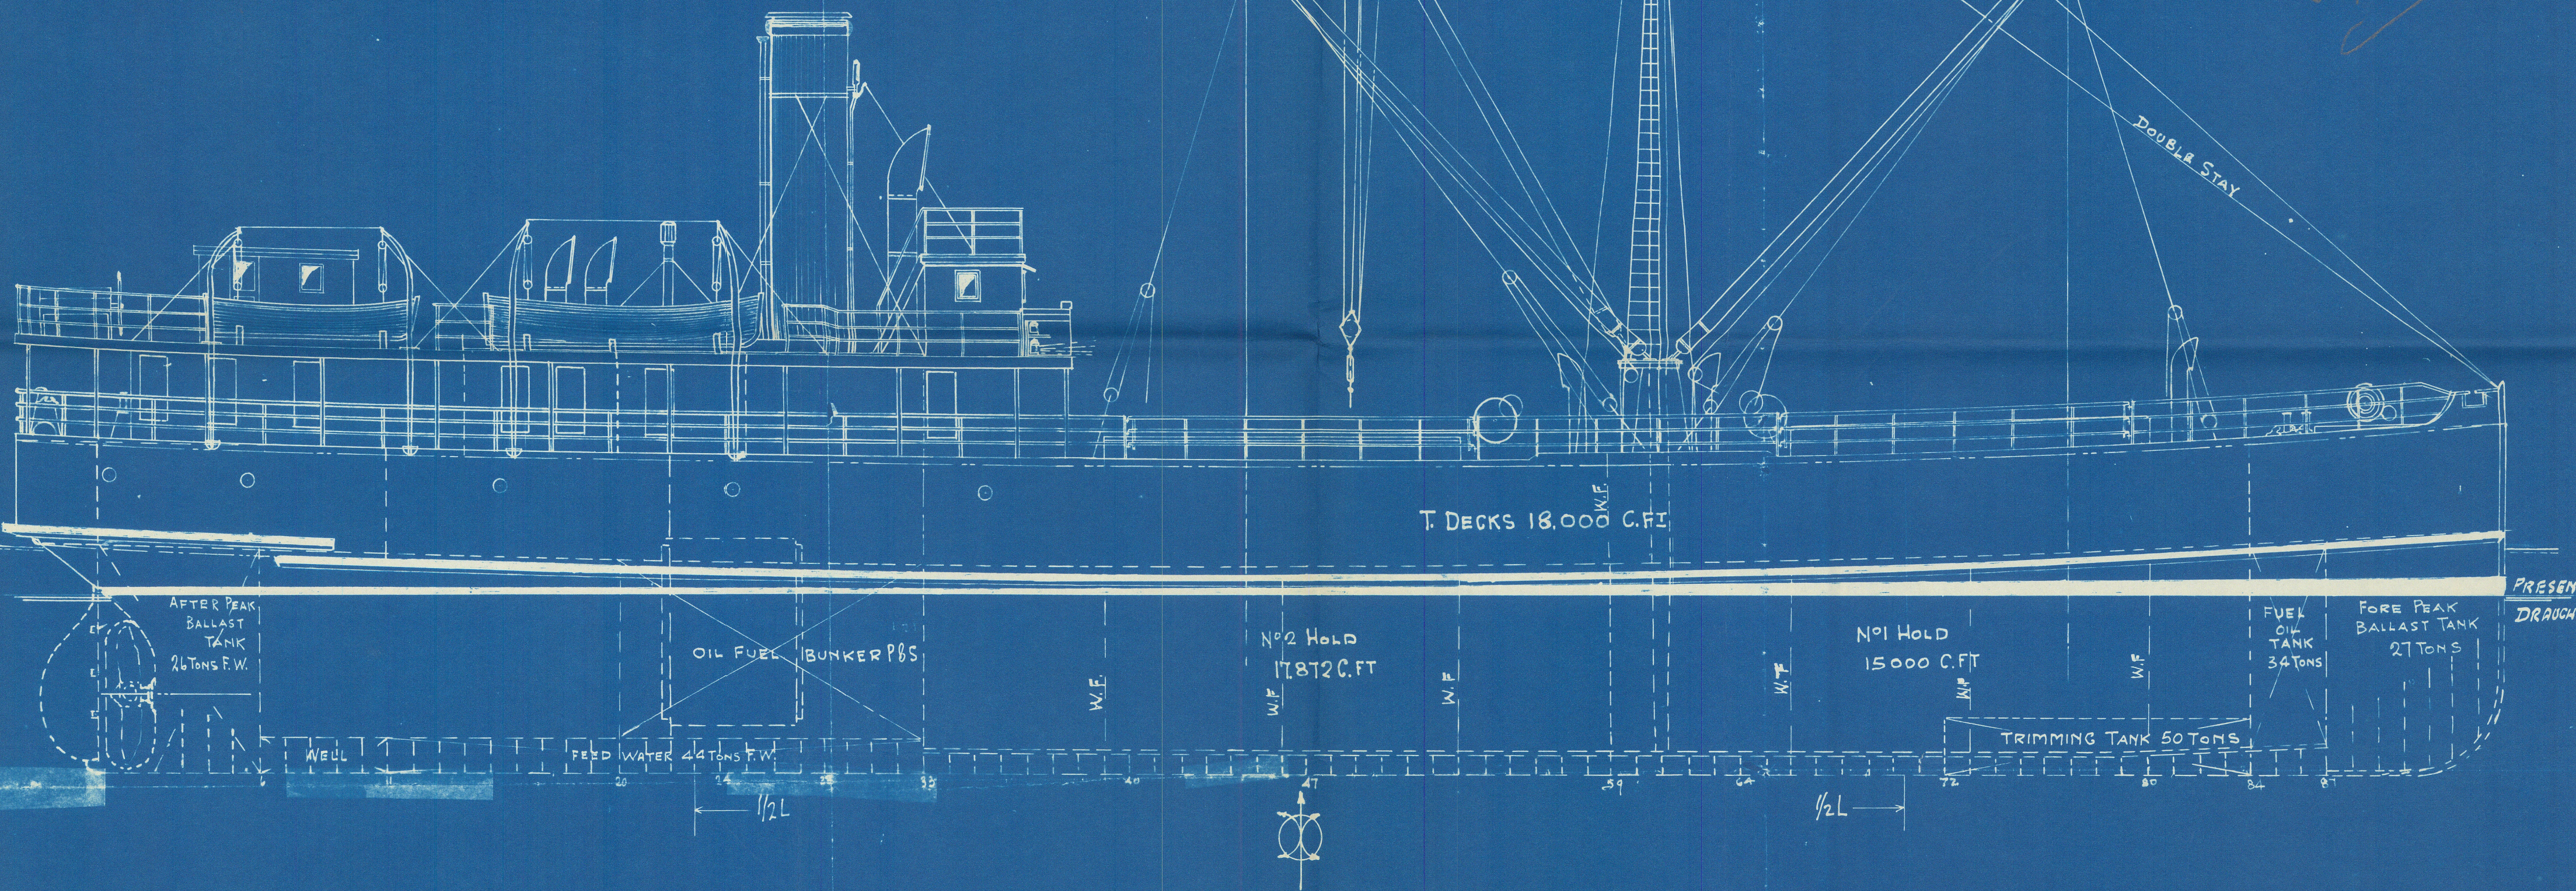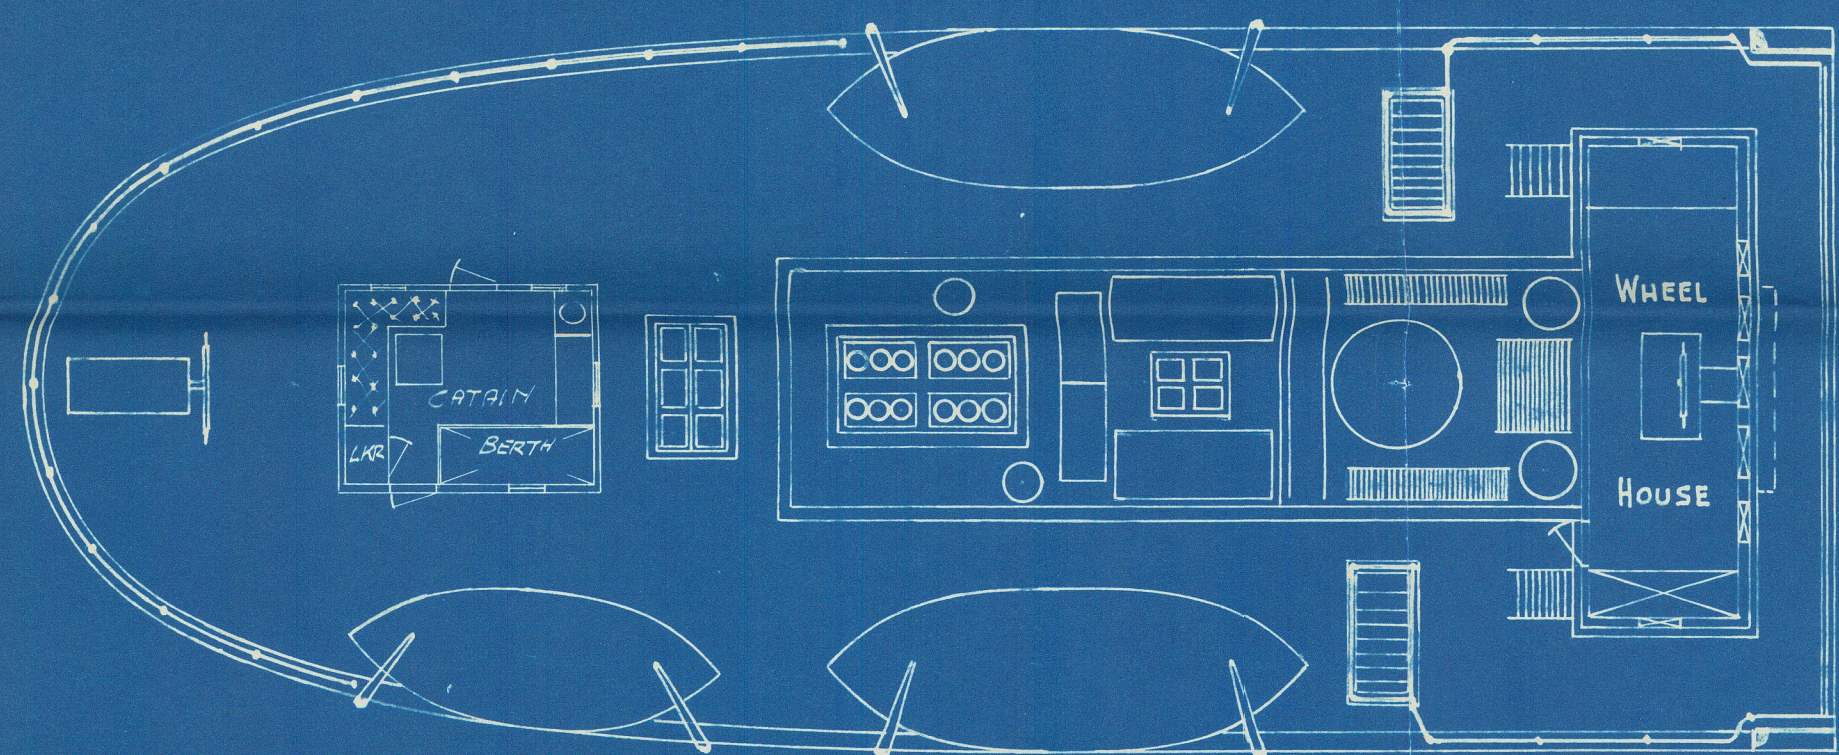

SHELTER DECK

UPPER DECK

ROBERT ALLAN B.S.
NAVAL ARCHITECT
5712 ELM ST VAN


20-1137

Gen. Aragt.

$\frac{5}{2}$ BORDER PRINCE

20.4.37

BORDER PRINCE

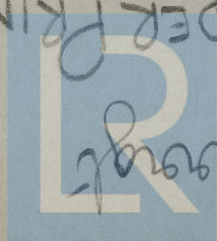

Gen. Aragt.

Lloyd's Register
Foundation

011595-011602-0102