
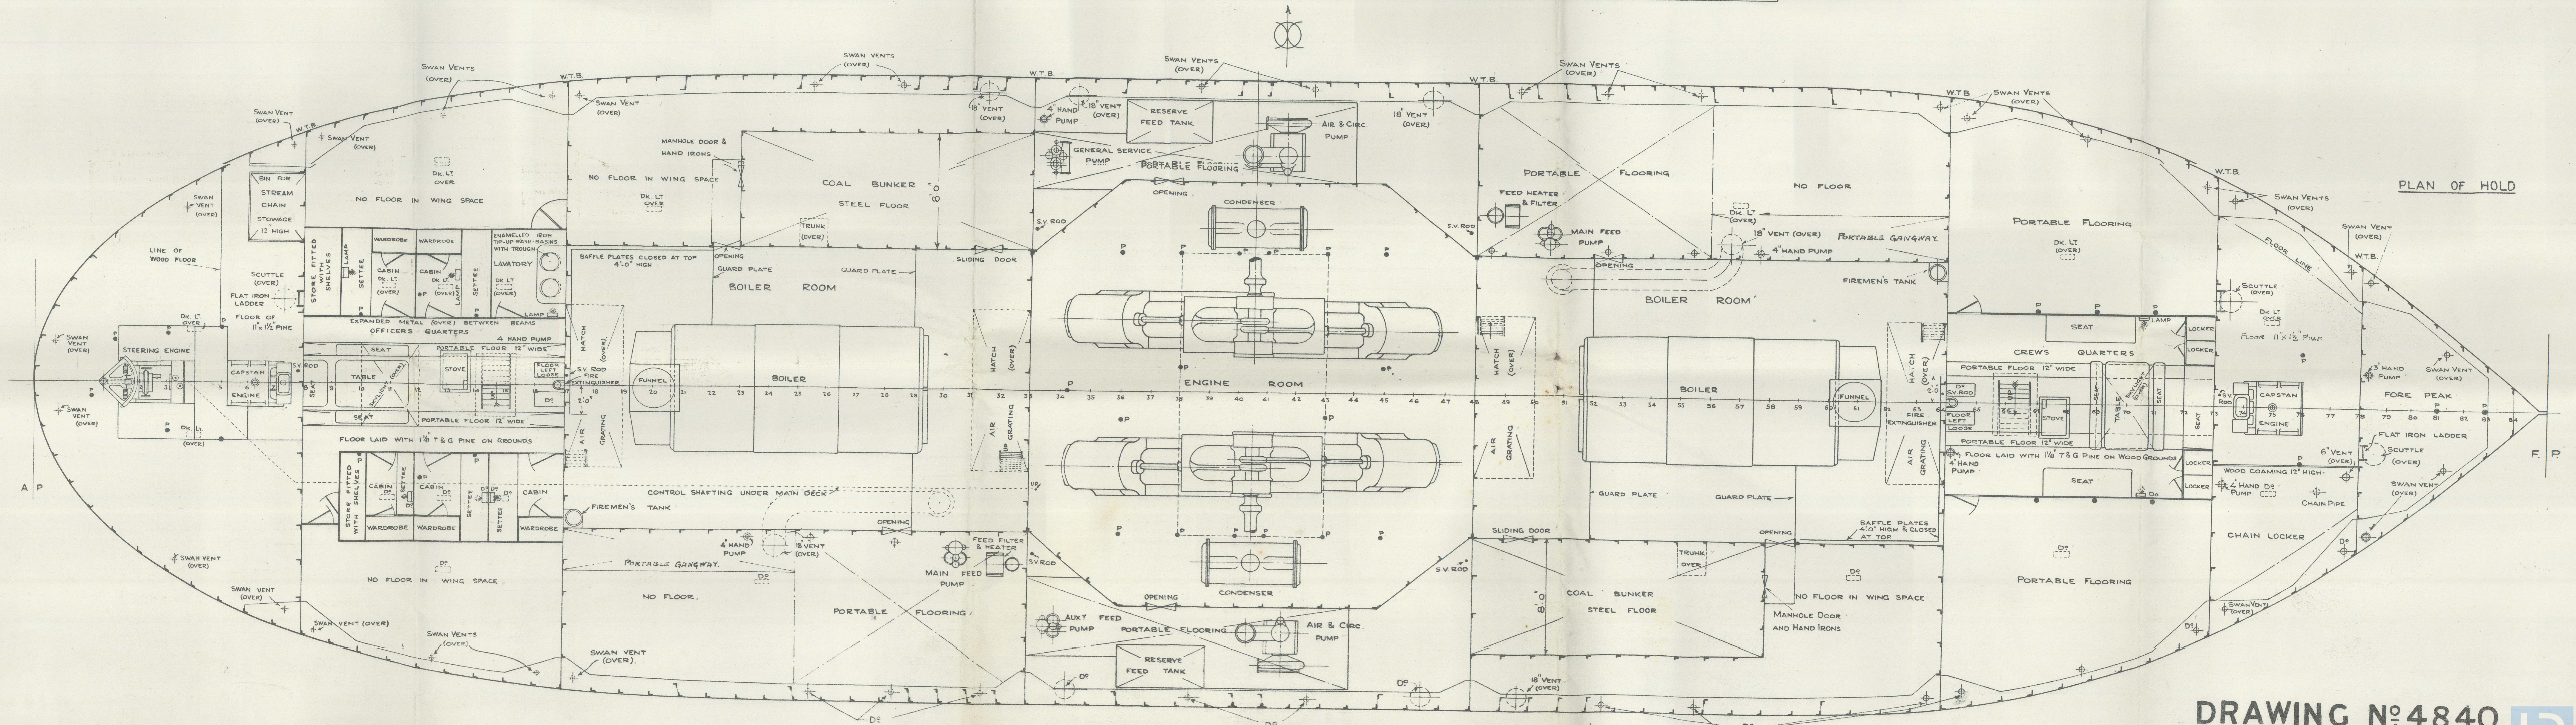


— SCALE $\frac{1}{4}$ INCH TO A FOOT. —

W. ——— WINDOW.

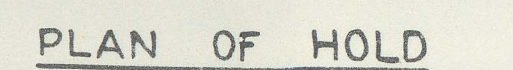

4619-011627 • 011

Lee Woolwich Ferries.
"Will Crooks" & "John Benn"
GENERAL ARRANGEMENT + PLAN OF DECKS

Woolwich
Ferries



© 2021

011619-011627-0111
Lloyd's Register
Foundation