

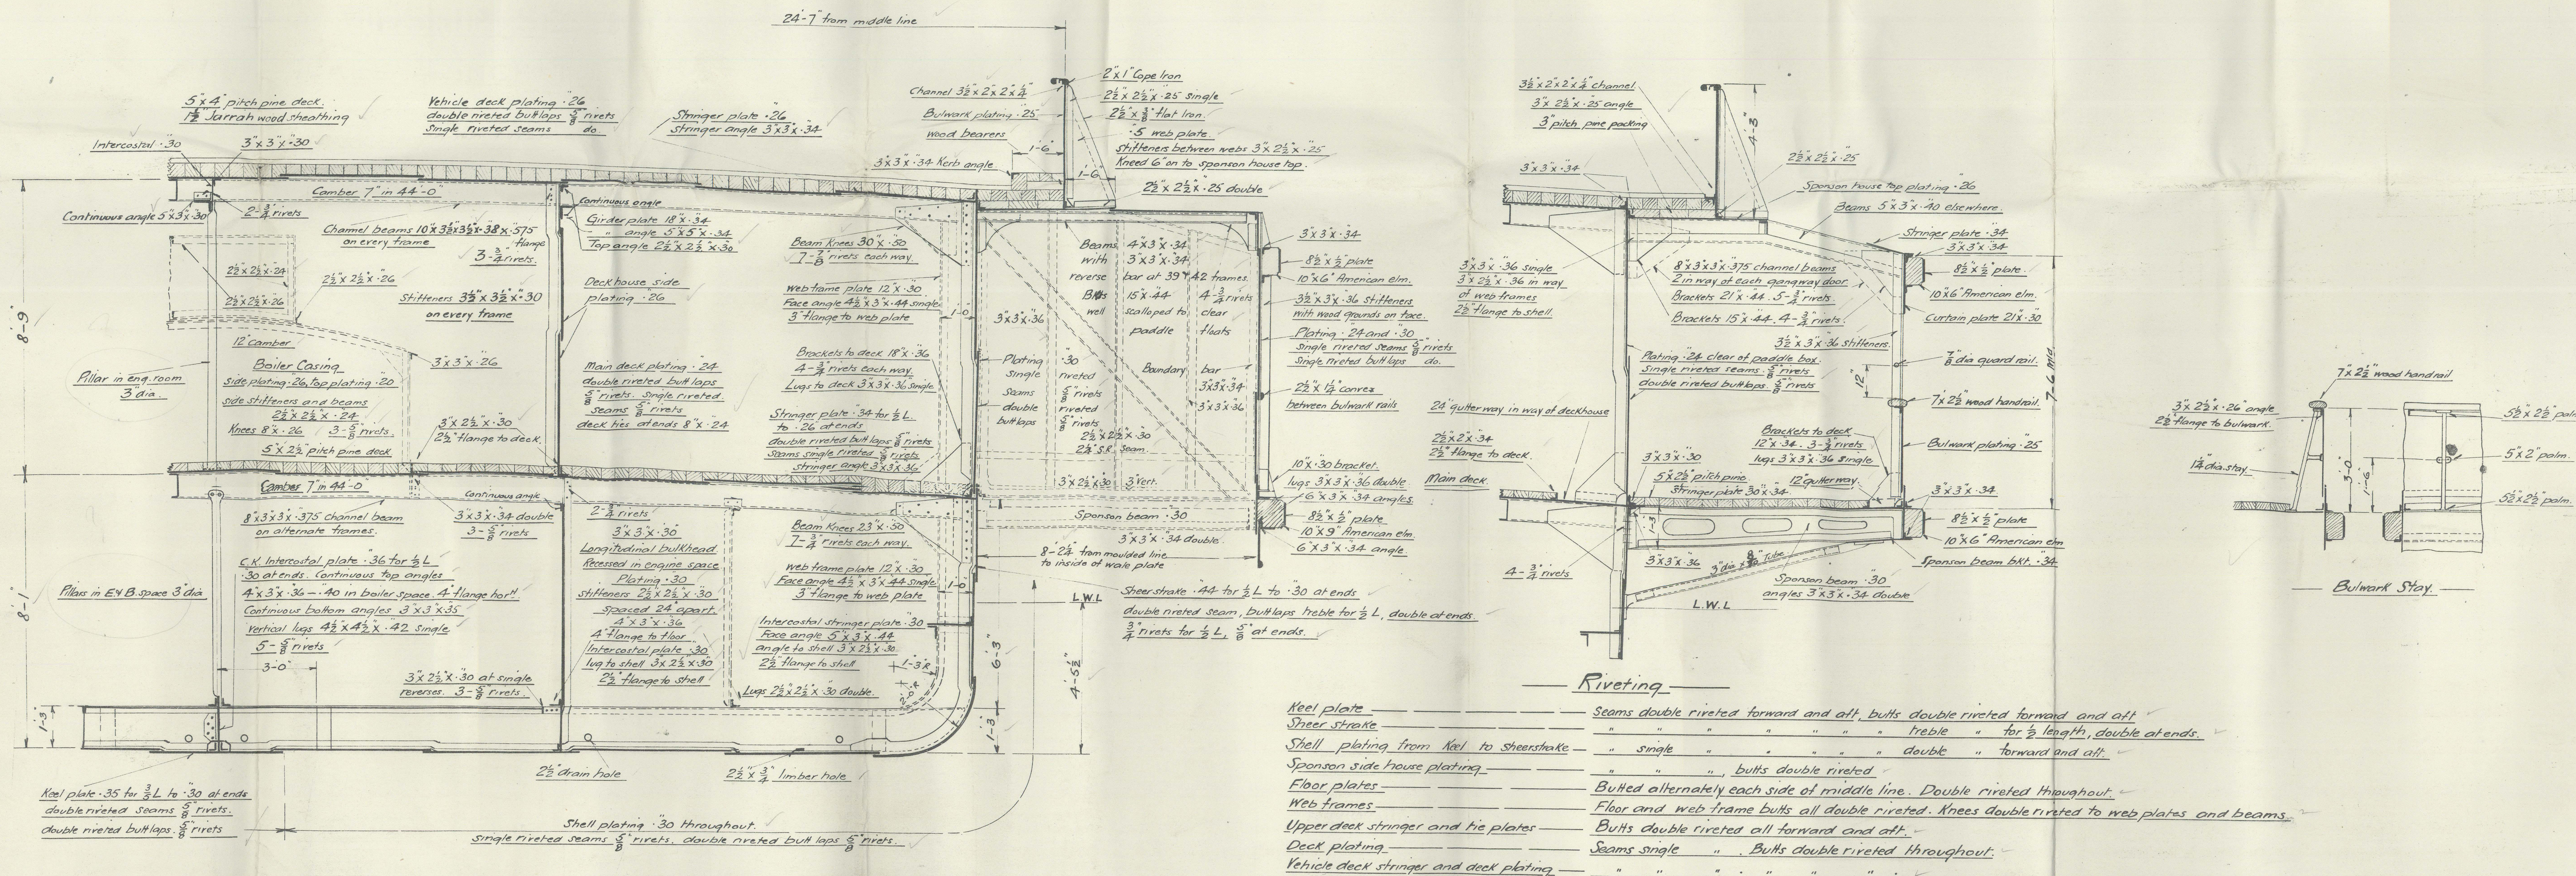
SCALE $\frac{1}{2}$ INCH TO A FOOT

Equipment

Lloyd's Numerals

Transverse No: 51.5
Longitudinal No: 8832
Proportions L/D 22.8

To class Lloyds "A.1" for Woolwich Ferry purposes

[illegible]

L.C.C. Woolwich Ferries.
" Will Crooks " & "John Benn"
MIDSHIP SECTION.

RETAIN



© 2021

Lloyd's Register
Foundation

011619 - 011627 - 0112