



GENERAL ARRANGEMENT OF A MOTOR TANKSHIP.

SCALE 1:100.

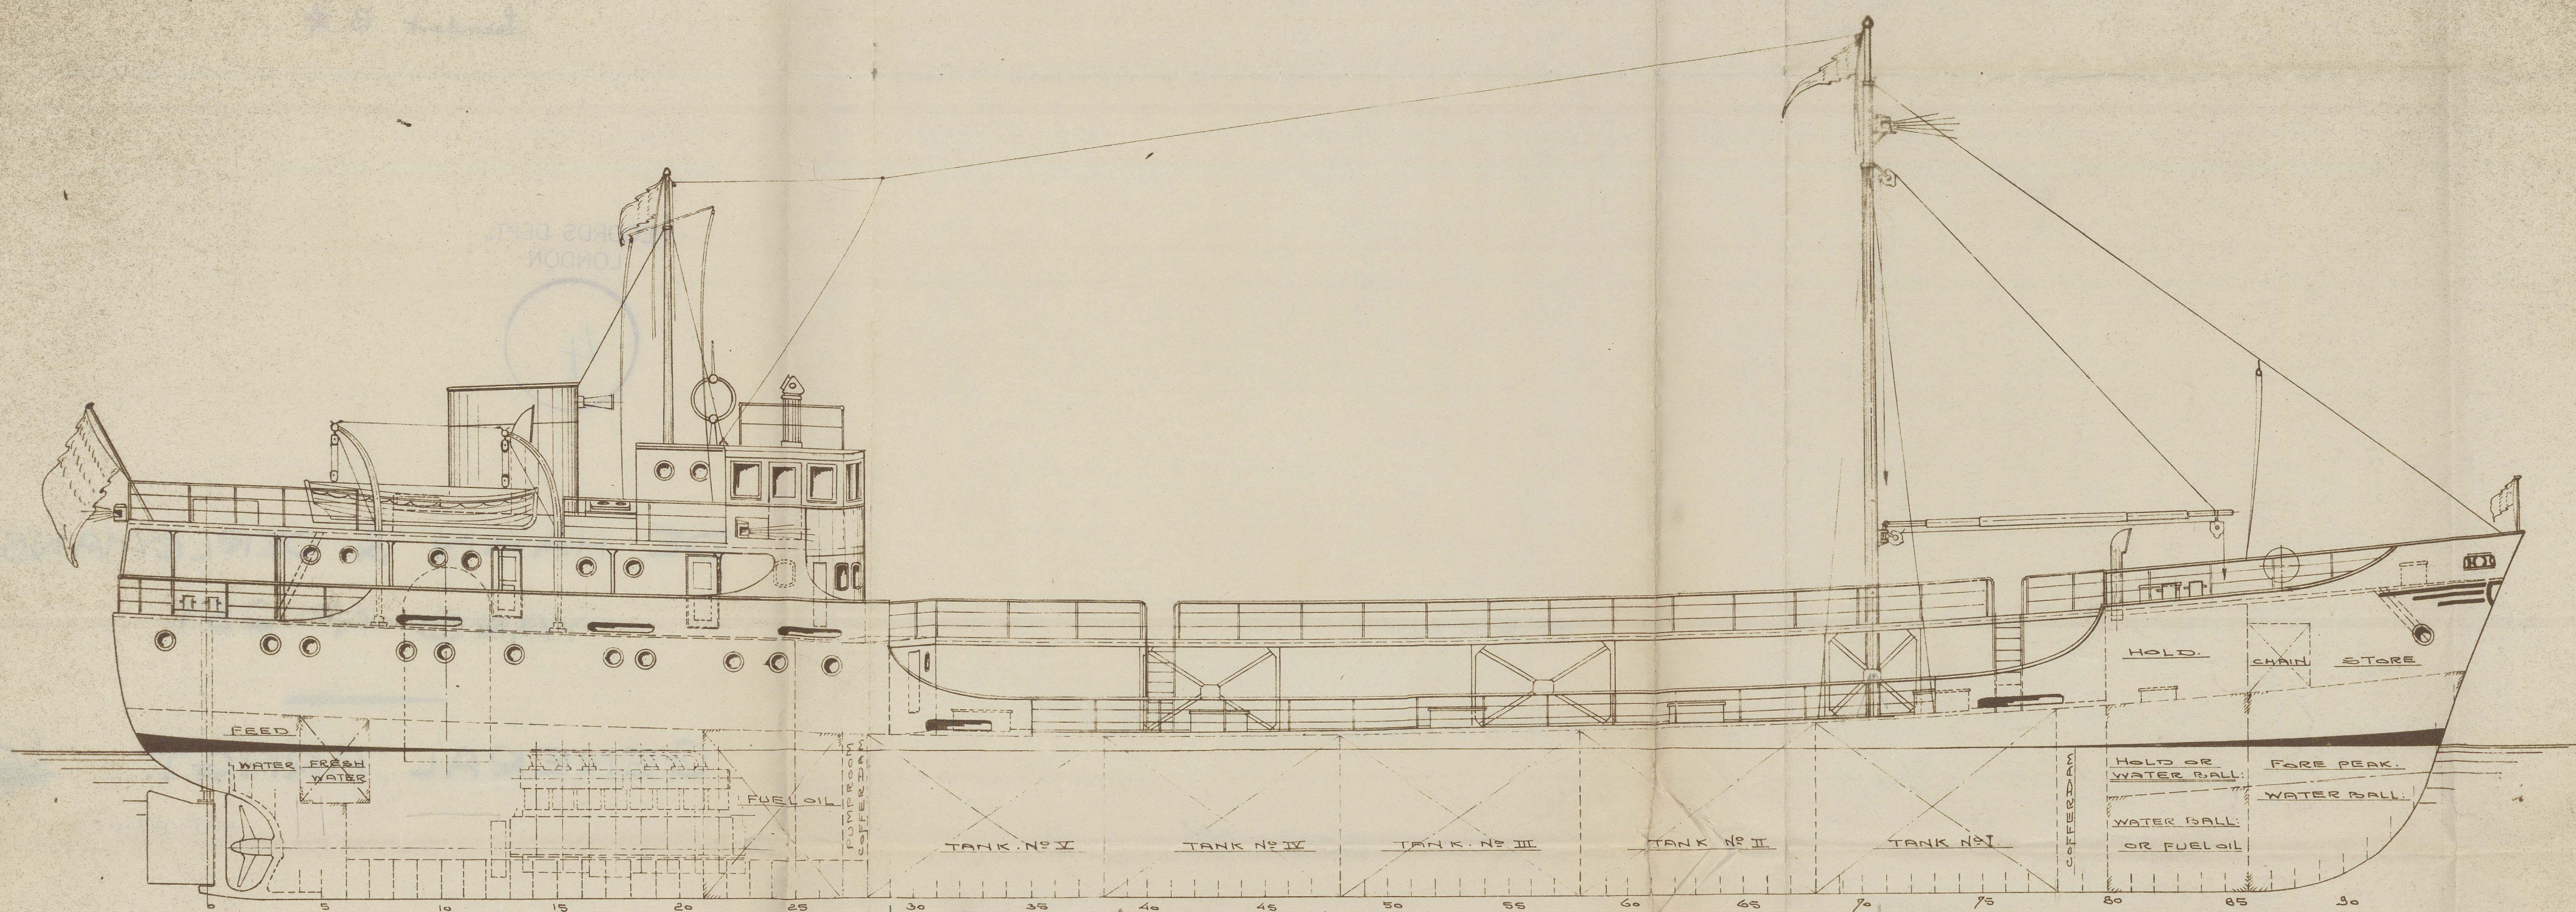

ALL PARTICULARS BELIEVED
TO BE CORRECT
BUT NOT GUARANTEED.


MAIN DECK.

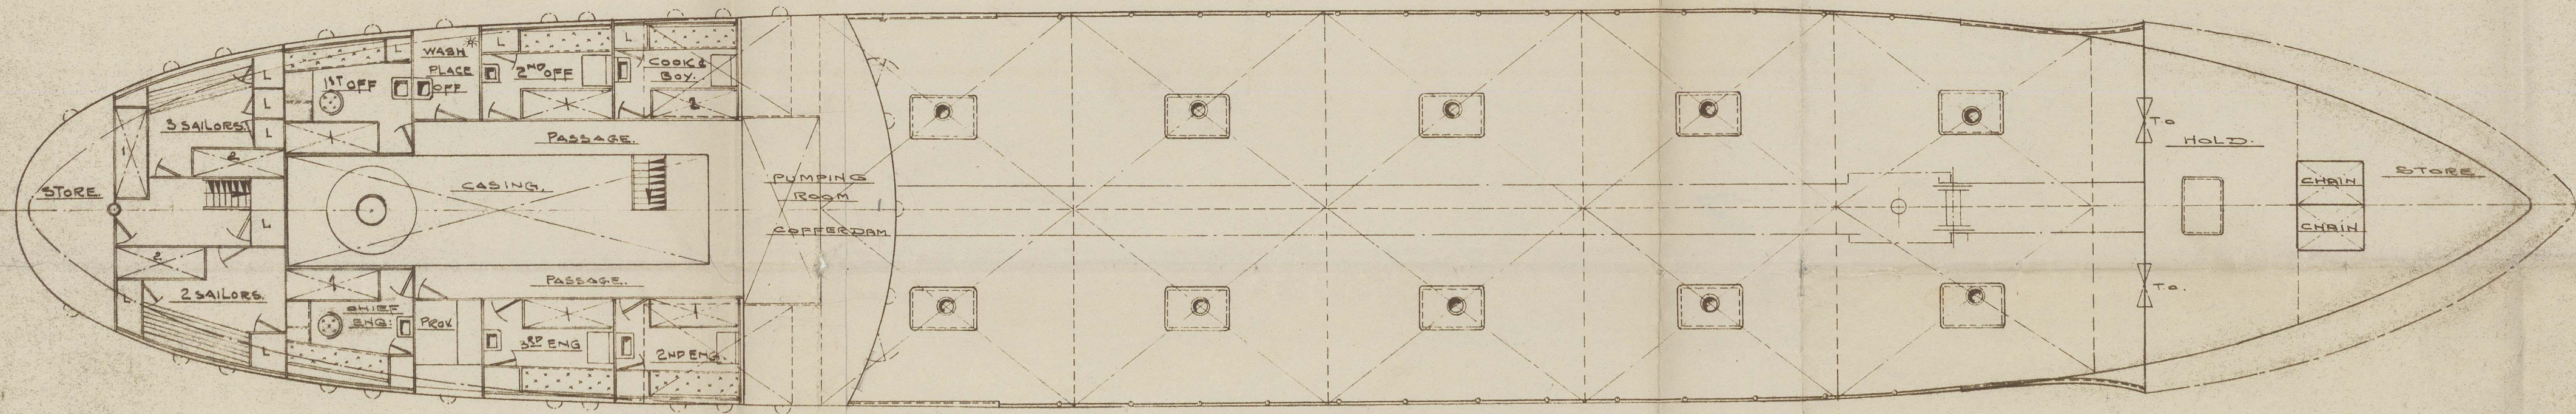


DE HAAN & OERLEMANS SHIPBUILDERS - HEUSDEN - HOLLAND.

POOP DECK.

FORE CASTLE.

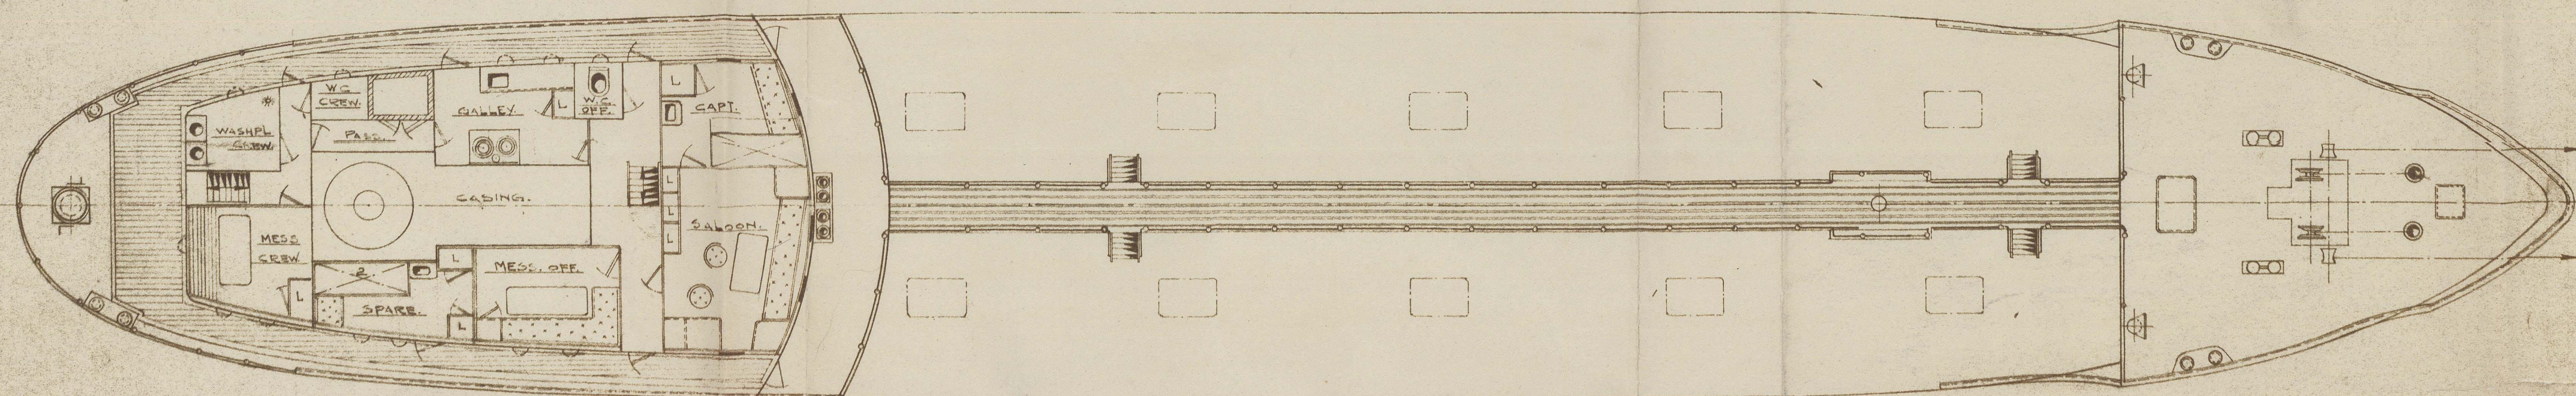

BOAT DECK.

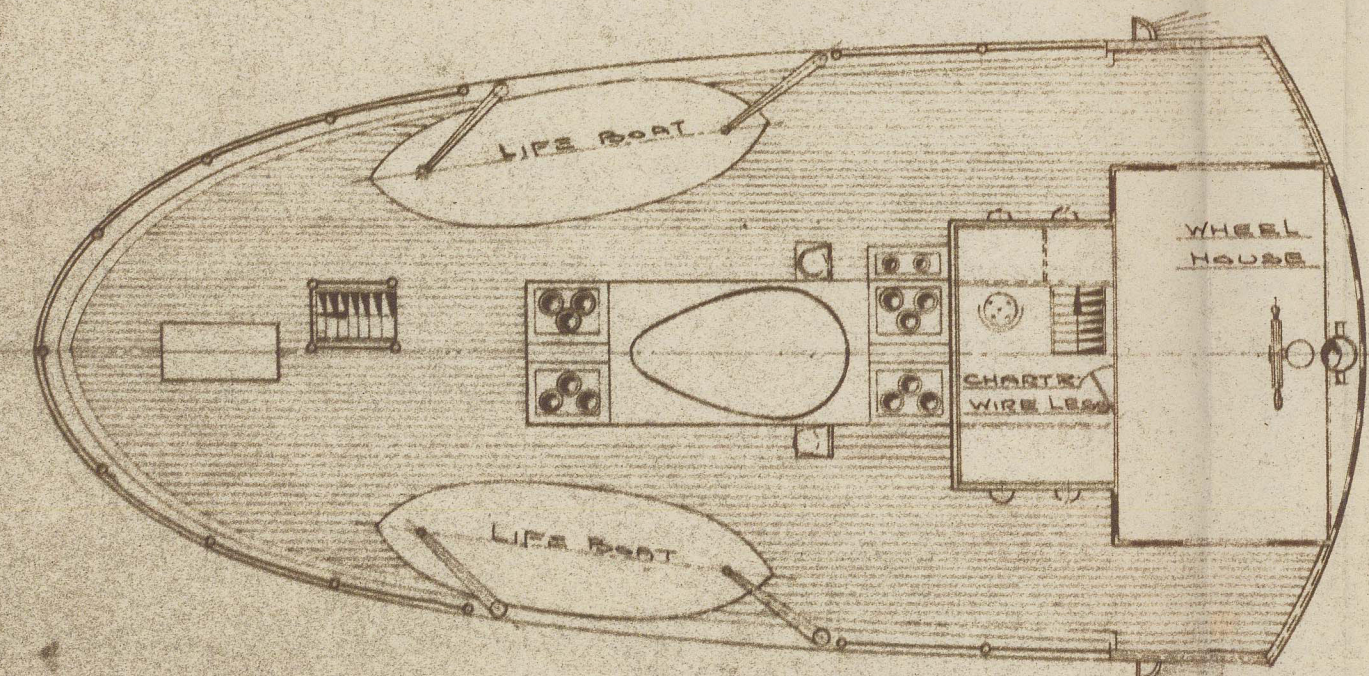

PRINCIPAL DIMENSIONS.

LENGTH OVER ALL	56.00 M ² = 183'-2"
LENGTH BETWEEN P.P.	51.60 " = 169'-4"
BREADTH MOULDED	8.60 " = 28'-3"
DEPTH TO MAIN DECK	3.74 " = 12'-3/2"
DRAFT LOADED	ART: 3.44 " = 11'-3/2"
DEAD WEIGHT	ART: 750 TONS.
MOTOR	ART: 500 H.P.
DUTCH TONNAGE	GROSS 433.33 REG: TONS.

WATER BALLAST.

FORE PEAK	23.5 M ³
WATER BALL OR FUEL OIL TANK	23.5 "
HOLD OR WATER BALL TANK	35 "
TOTAL ART:	88 M ³

CAPACITY OF OILTANKS.

TANK NO. I	ART: 170. M ³
TANK NO. II	" 175. "
TANK NO. III	" 176. "
TANK NO. IV	" 170. "
TANK NO. V	" 160. "
TOTAL ART:	856 M ³

FUEL OIL ENG. ROOM	ART: 37.5 TONS
FUEL OIL OR WATER BALL	" 20.5 "
TOTAL ART:	58 TONS

FRESH WATER	ART: 13.5 M ³
FEED WATER	ART: 18 M ³

DRAWING NO. T. 40

Leendert B. ★

RECORDS DEPT.
LONDON

4

DE HAAN & OERLEMANS
YARD NO. 259

GENERAL ARRGT.

© 2021

Lloyd's Register
Foundation

011737-011746-0161

DE HAAN & DERLEMAN'S

No. 259

GENERAL ARRANGEMENT

011737-011746-0161