




18-10-34

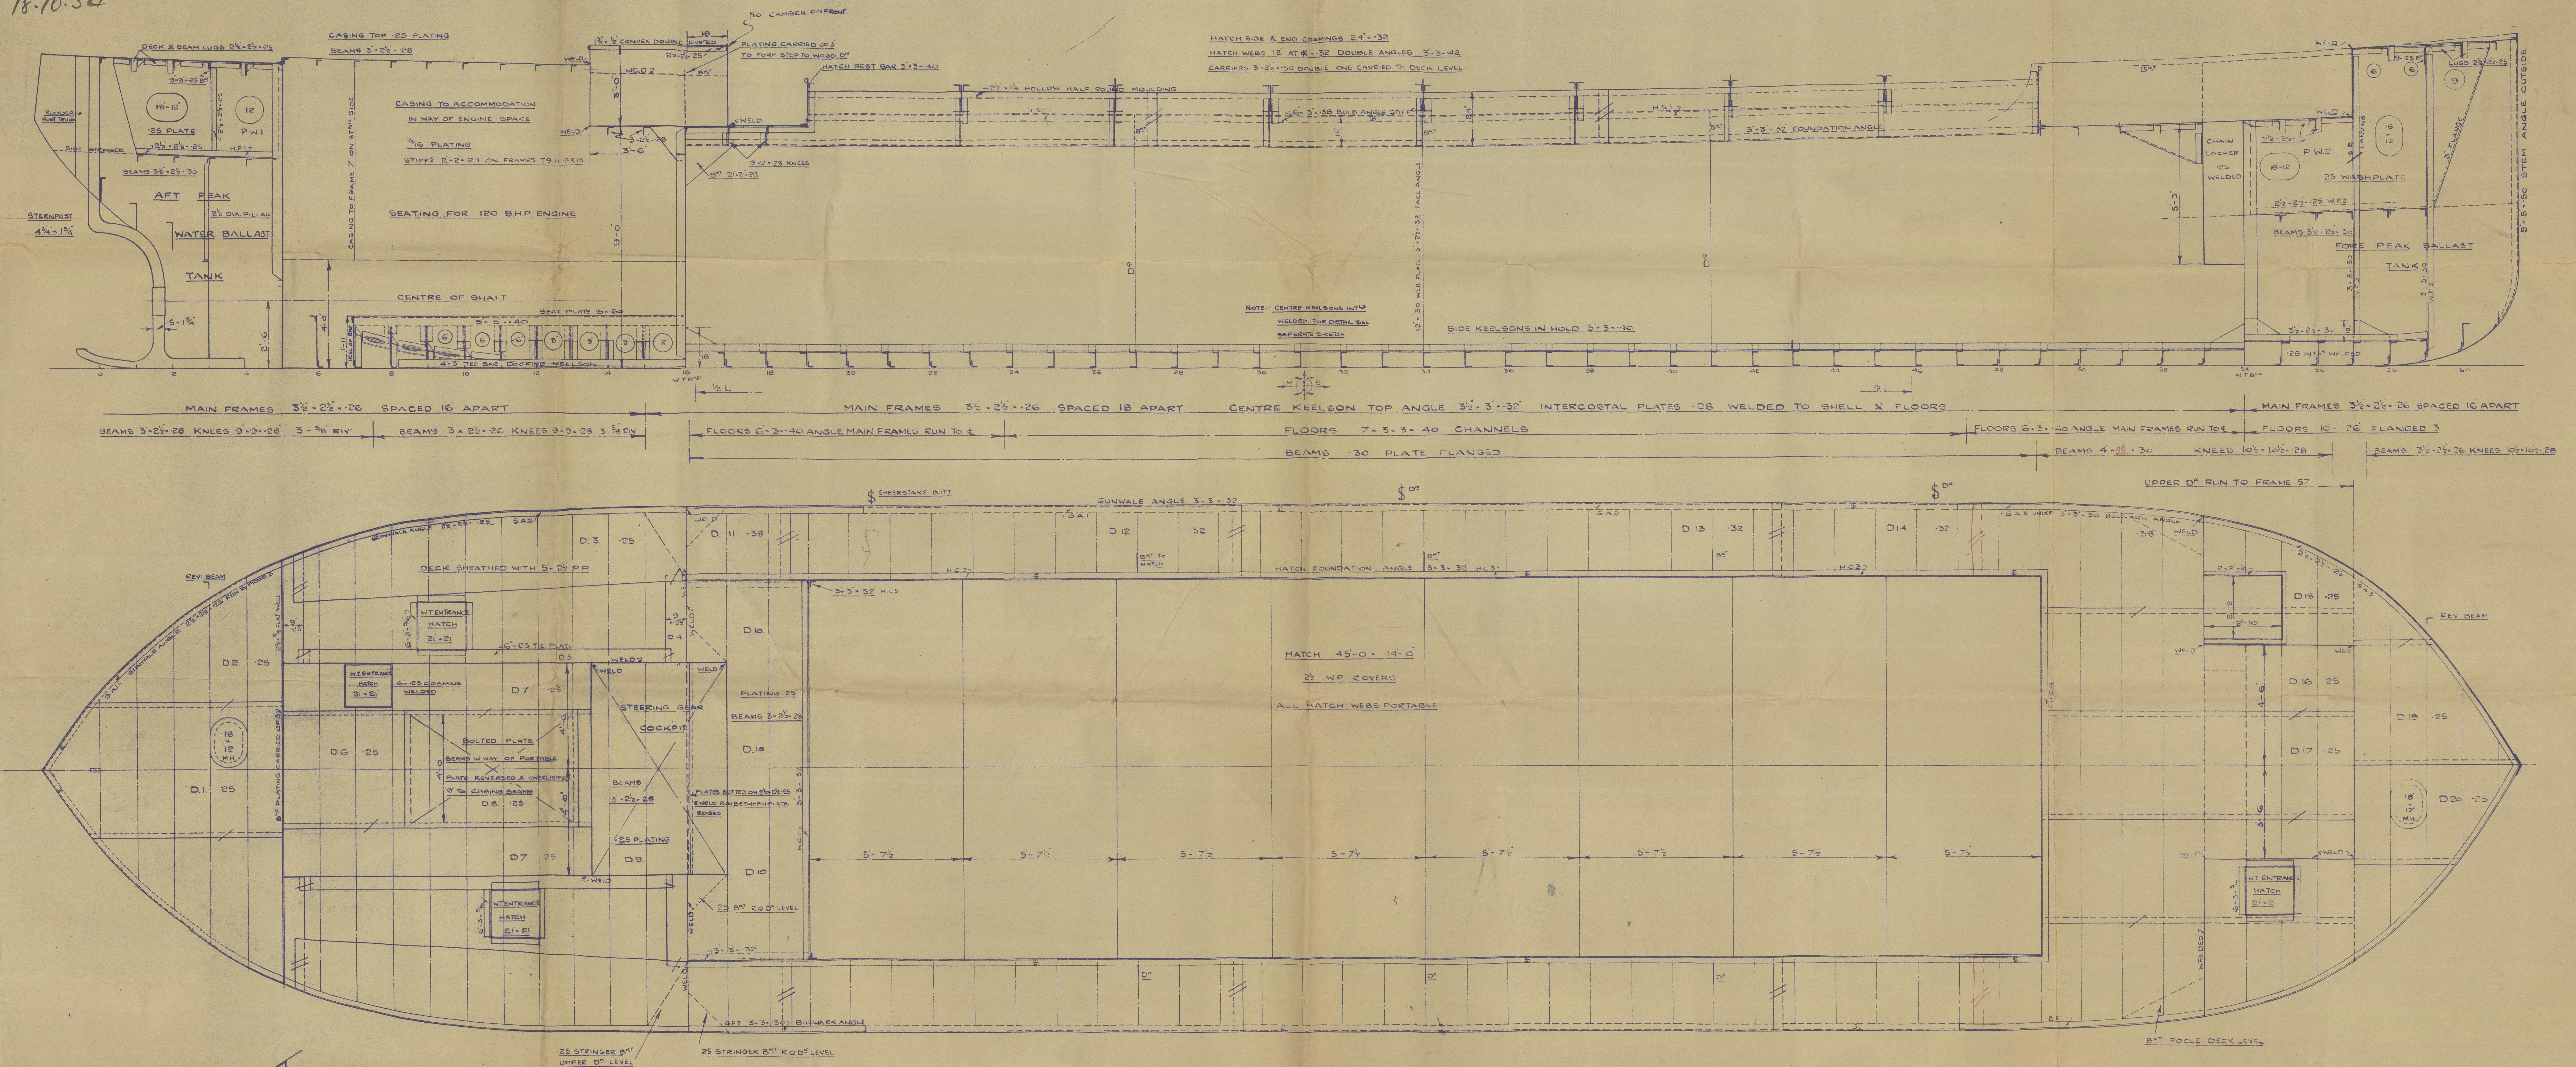

MOTOR BARGE No 215
TO CLASS LLOYDS 100A FOR SERVICE IN THE
BRISTOL CHANNEL LIMITING PORT SEAWARD SWANSEA

MOULDED DIM: 89'-0" x 19'-6" AT DECK x 8'-0"

SCALE:- $\frac{1}{2}$ " = 1 FOOT

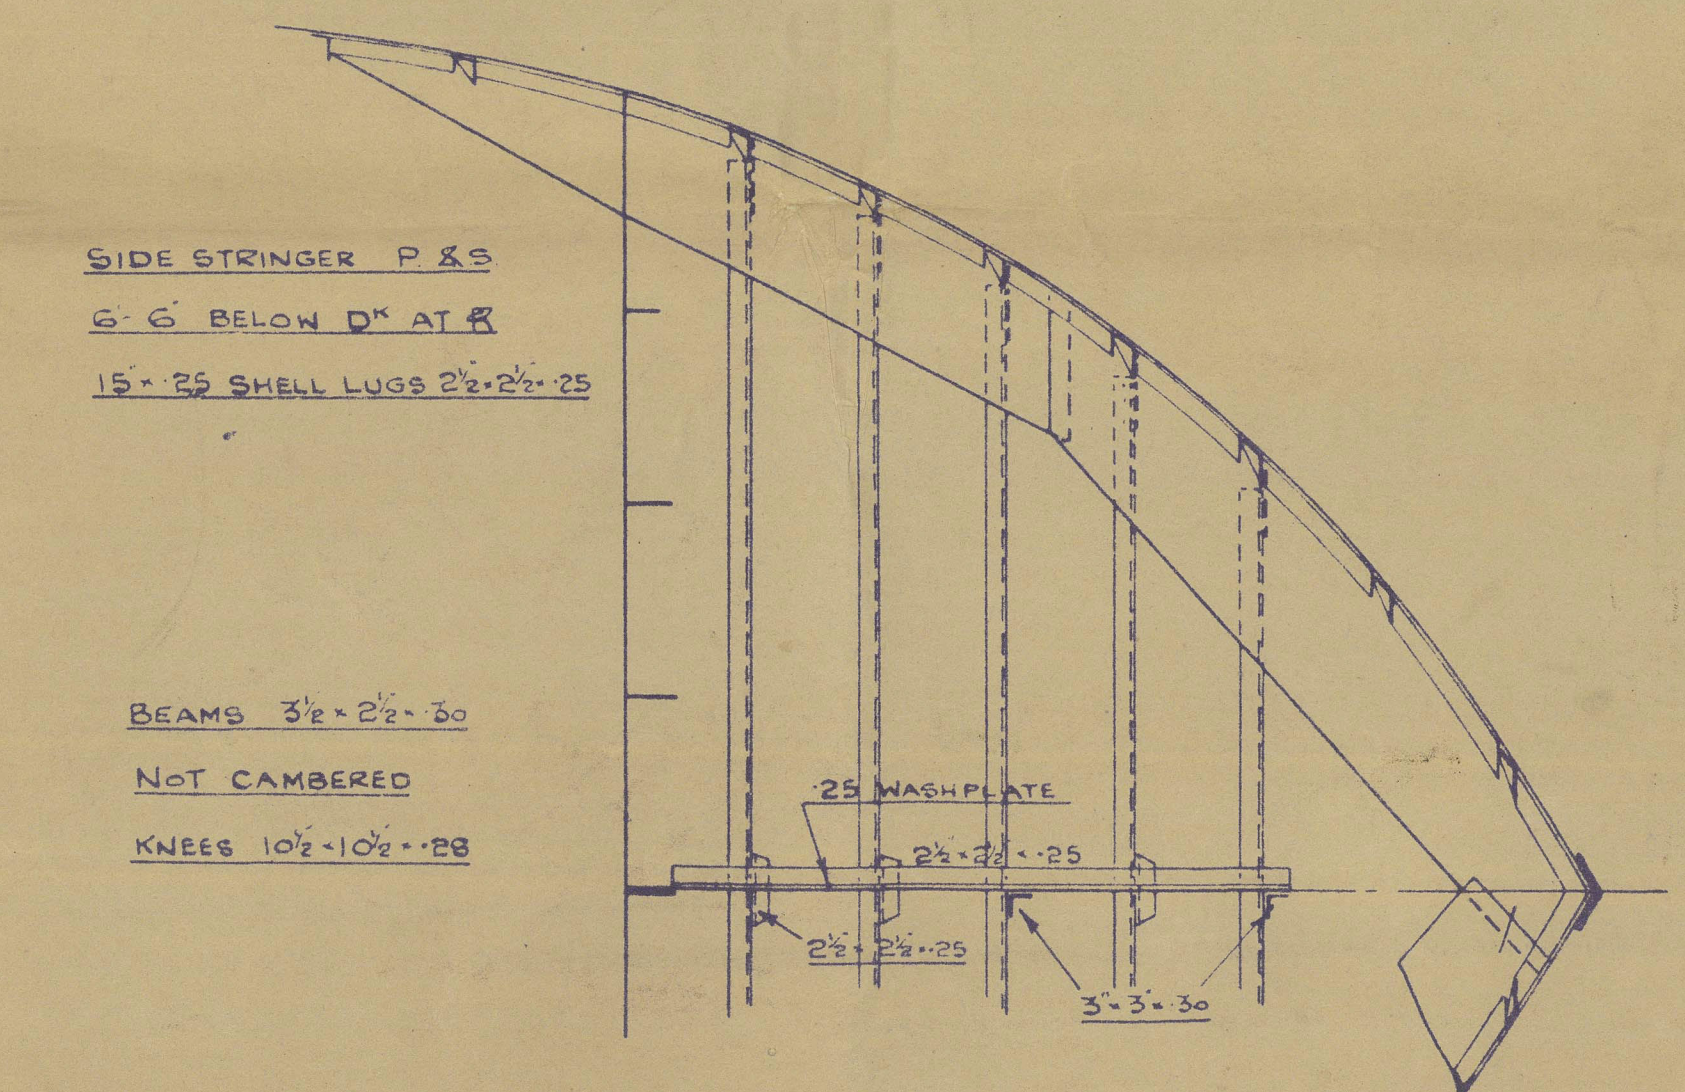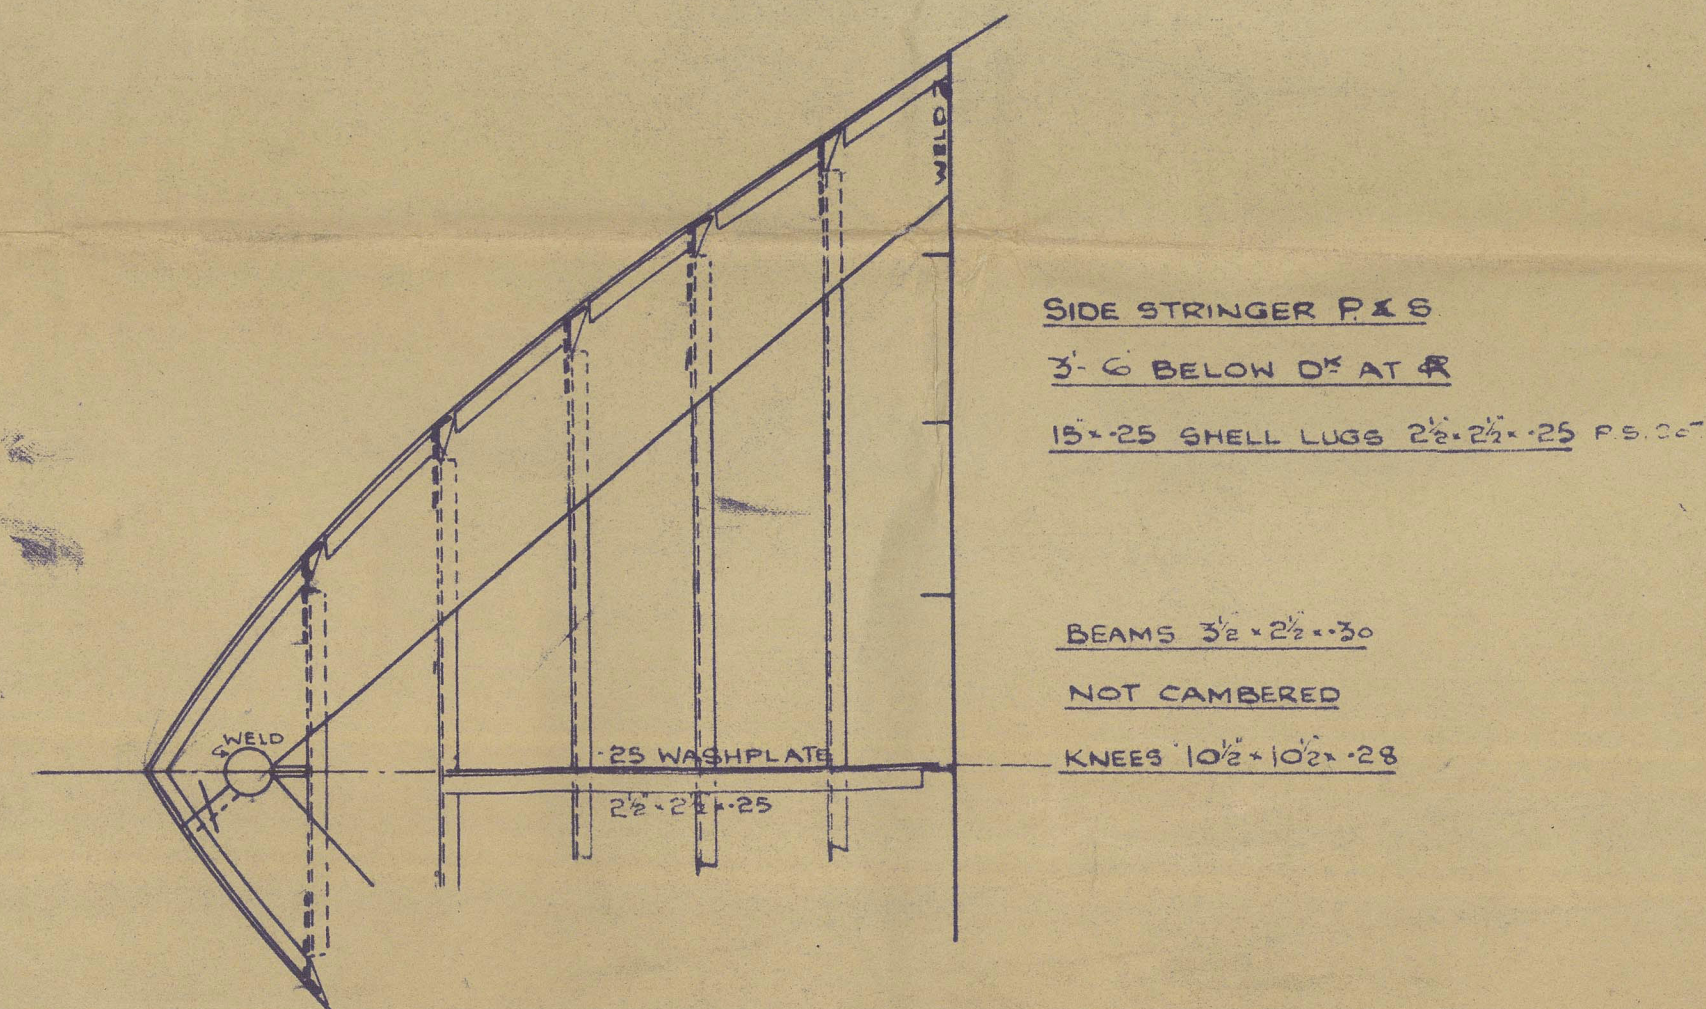

011877-011883-0105



⁴
St. Severn Industry

Chas. Hill & Sons Ltd.

Steel arrangement.

no. 215.

011877-011883-0105



© 2021

Lloyd's Register
Foundation