


m.v. "SANTO"

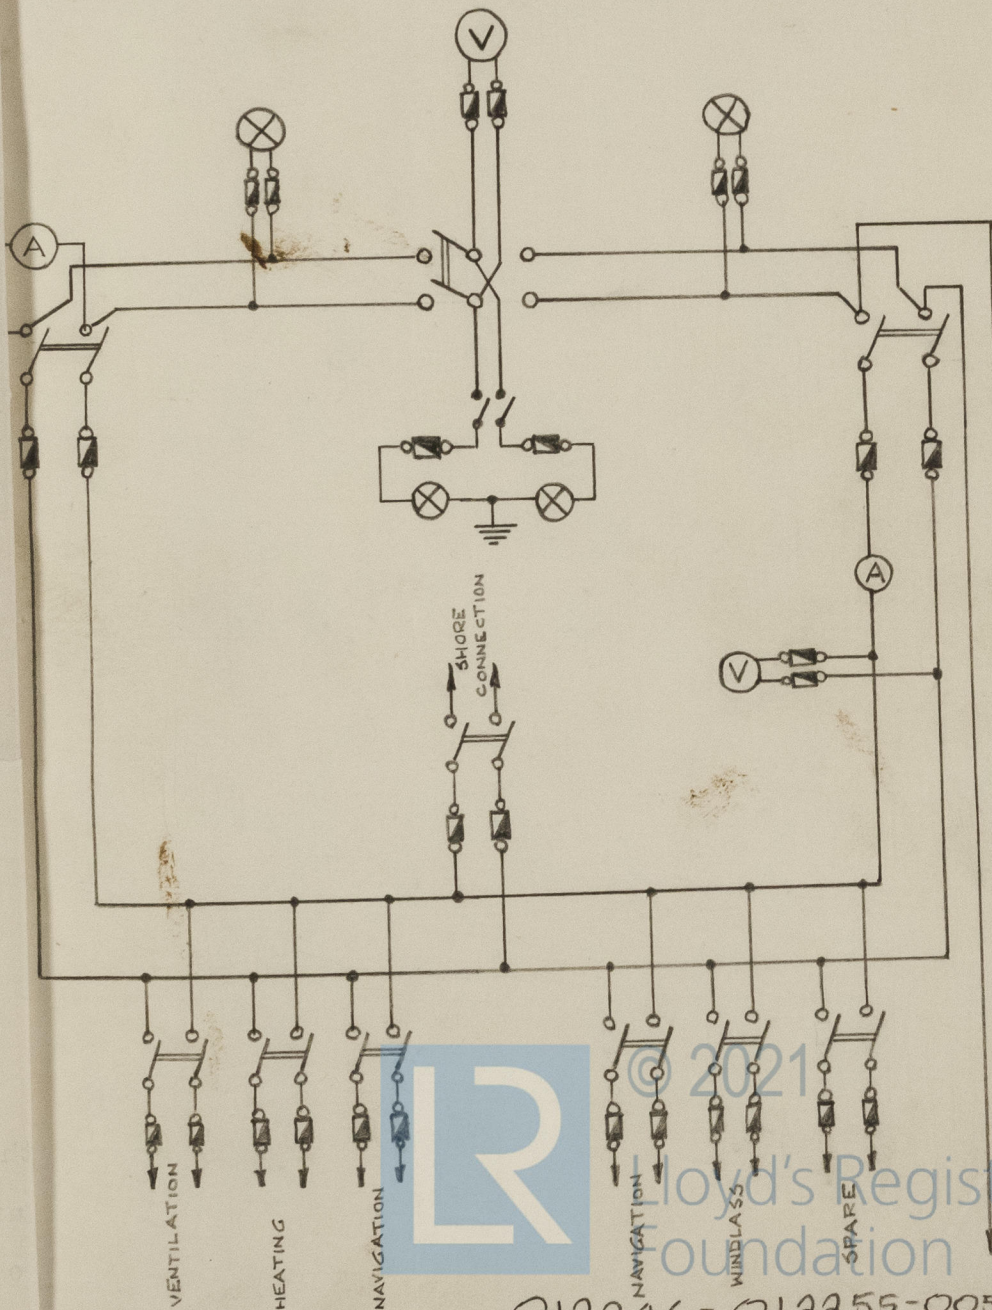

012246-012255-0056