

Nº 2108 - "PADAPYAN."

FRAMING & KEELSONS.

SCALE: 1/4"=1FOOT.















DETAILS: 1/2"=1FOOT.

FRAMES SPACED 24" THROUGHOUT.











RIVETING.


DESCRIPTION	PL.	DIA OF THRS.	PITCH IN RIVET	HEAD	POINT	STYLE
SIDE FRAMES TO SHELL	18	1/2"	7"	PAN	C/S	SINGLE
CHANNEL FLOORS	18	1/2"	7"	PAN	C/S	SINGLE
CR KEELSON I BAR	18	1/2"	7"	PAN	C/S	SINGLE
SIDE	18	1/2"	7"	PAN	C/S	SINGLE
BEAM KNEES	24	1/2"	7"	PAN	C/S	SINGLE
CR KEELSON BKT. TO SHD.	31	1/2"	7"	PAN	C/S	SINGLE
SIDE	31	1/2"	7"	PAN	C/S	SINGLE

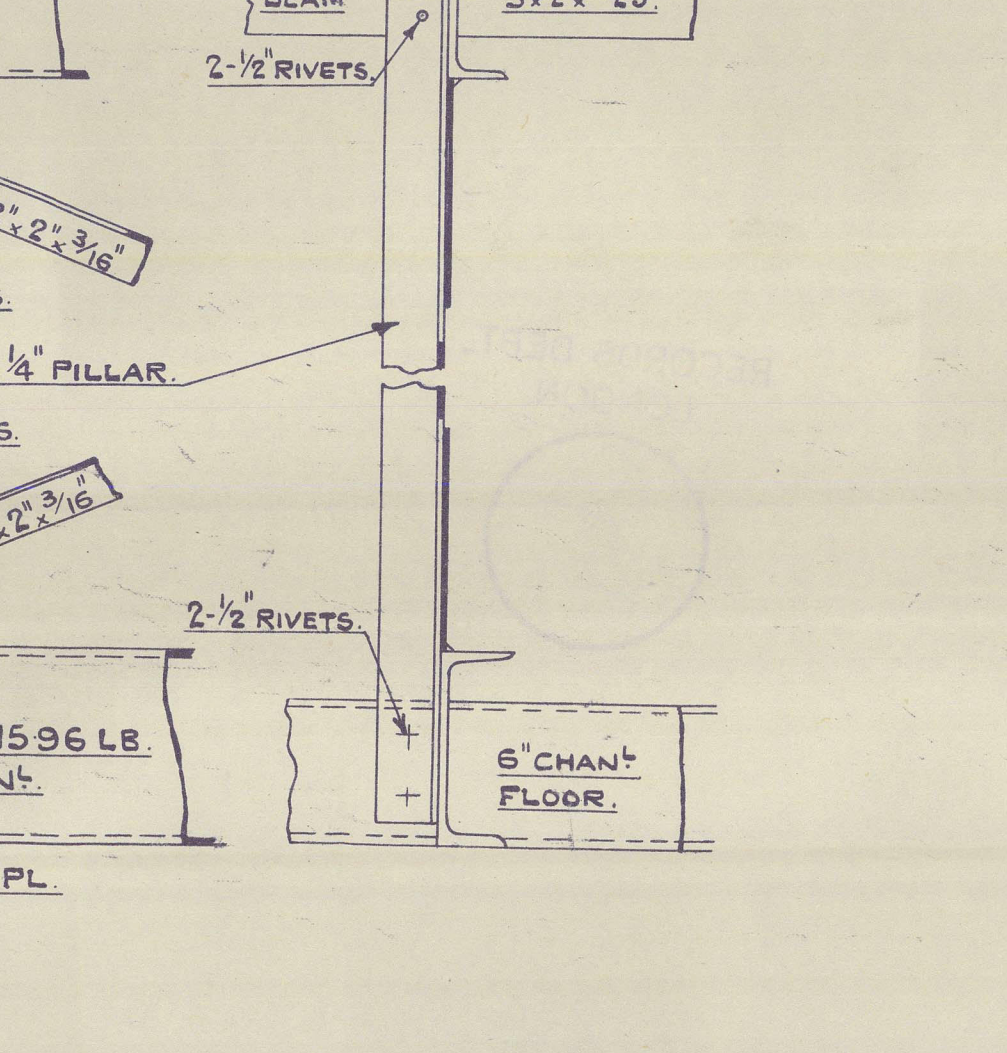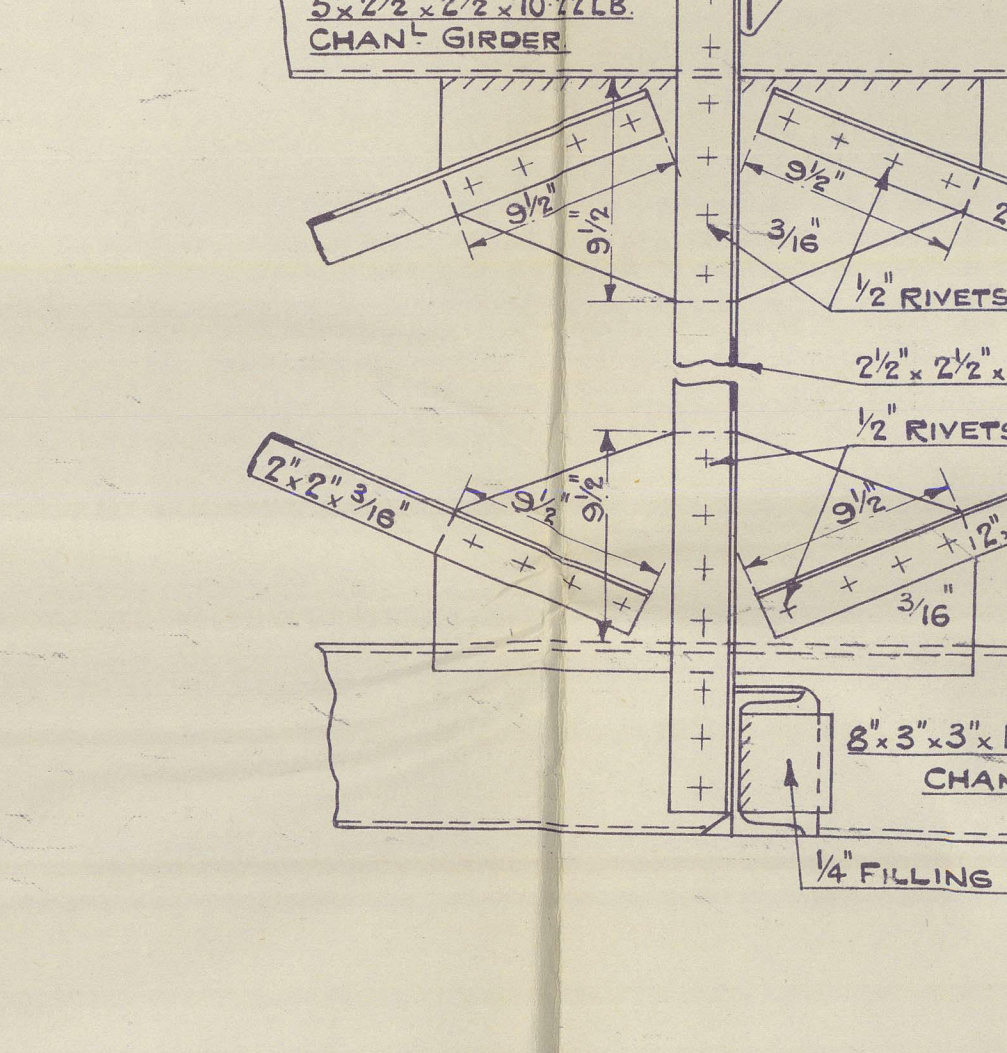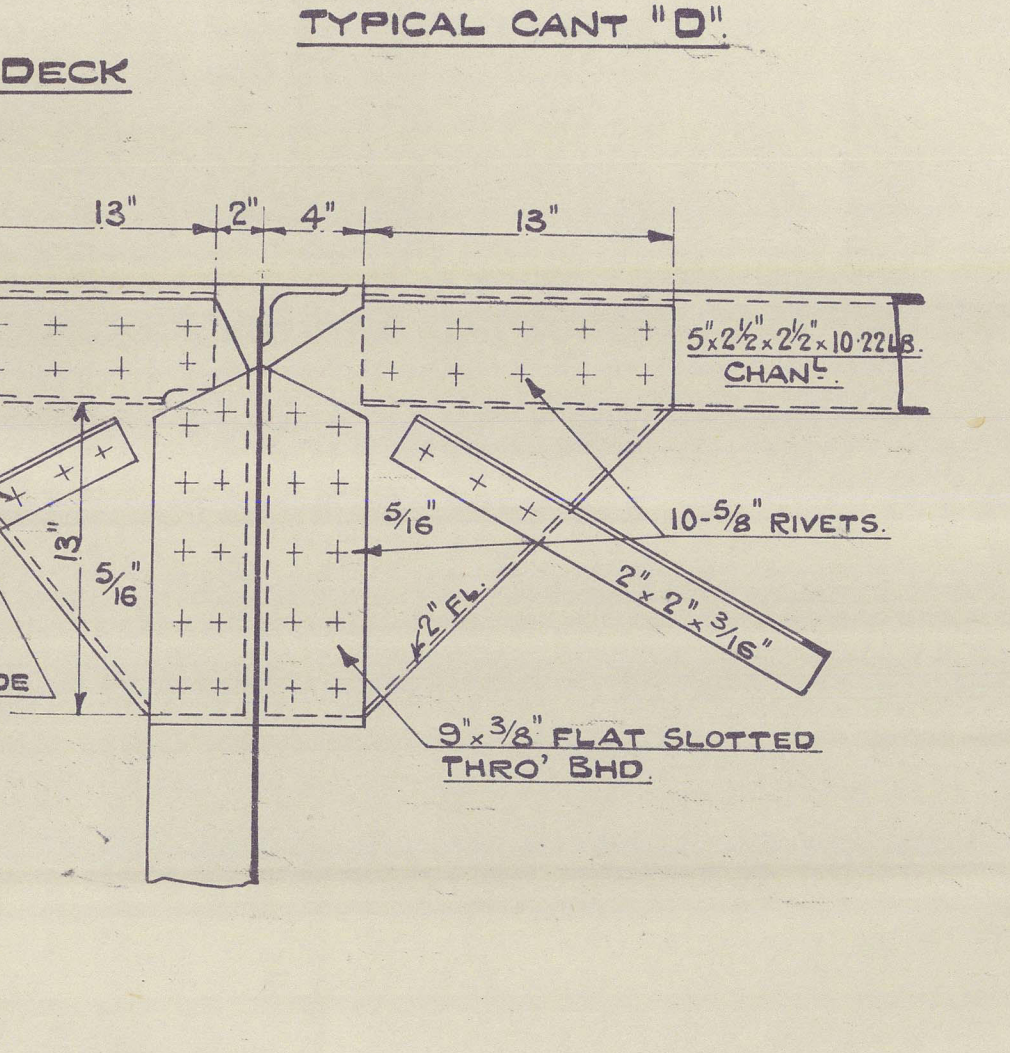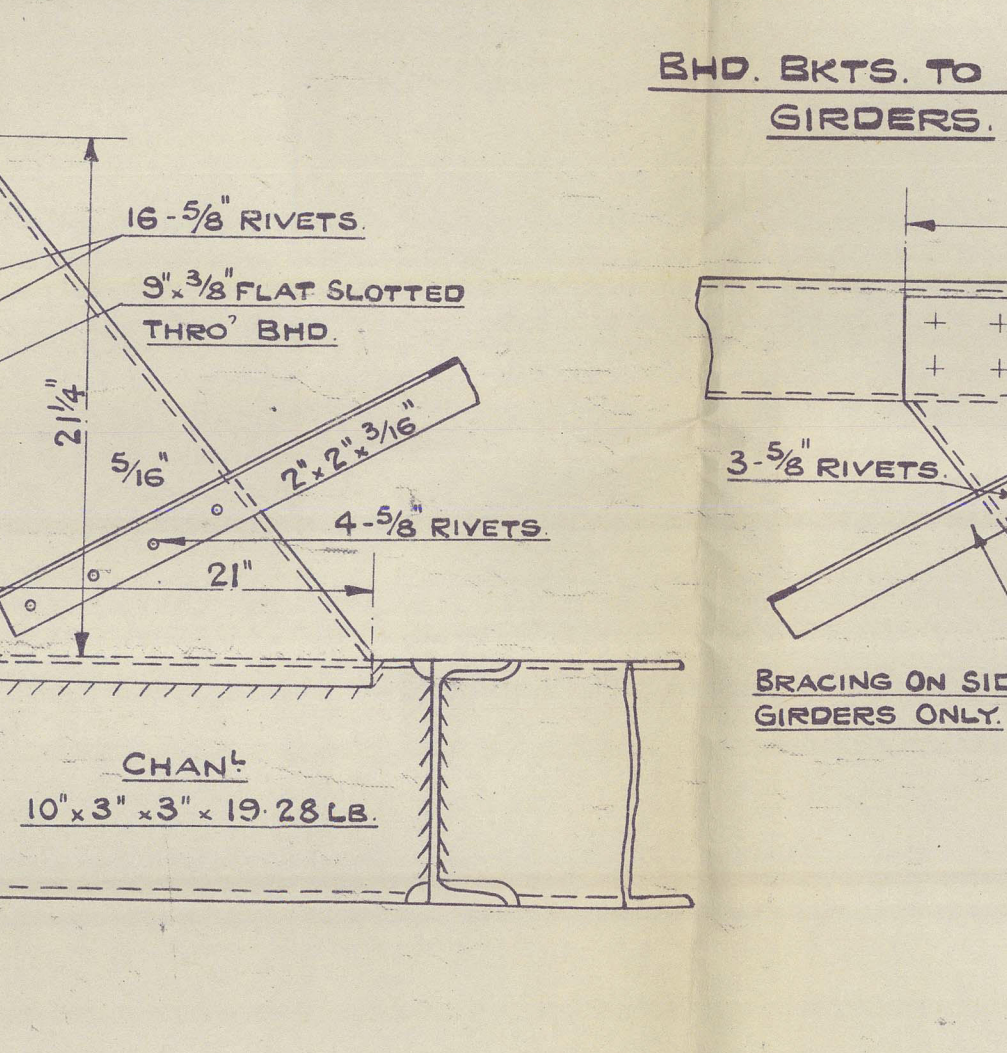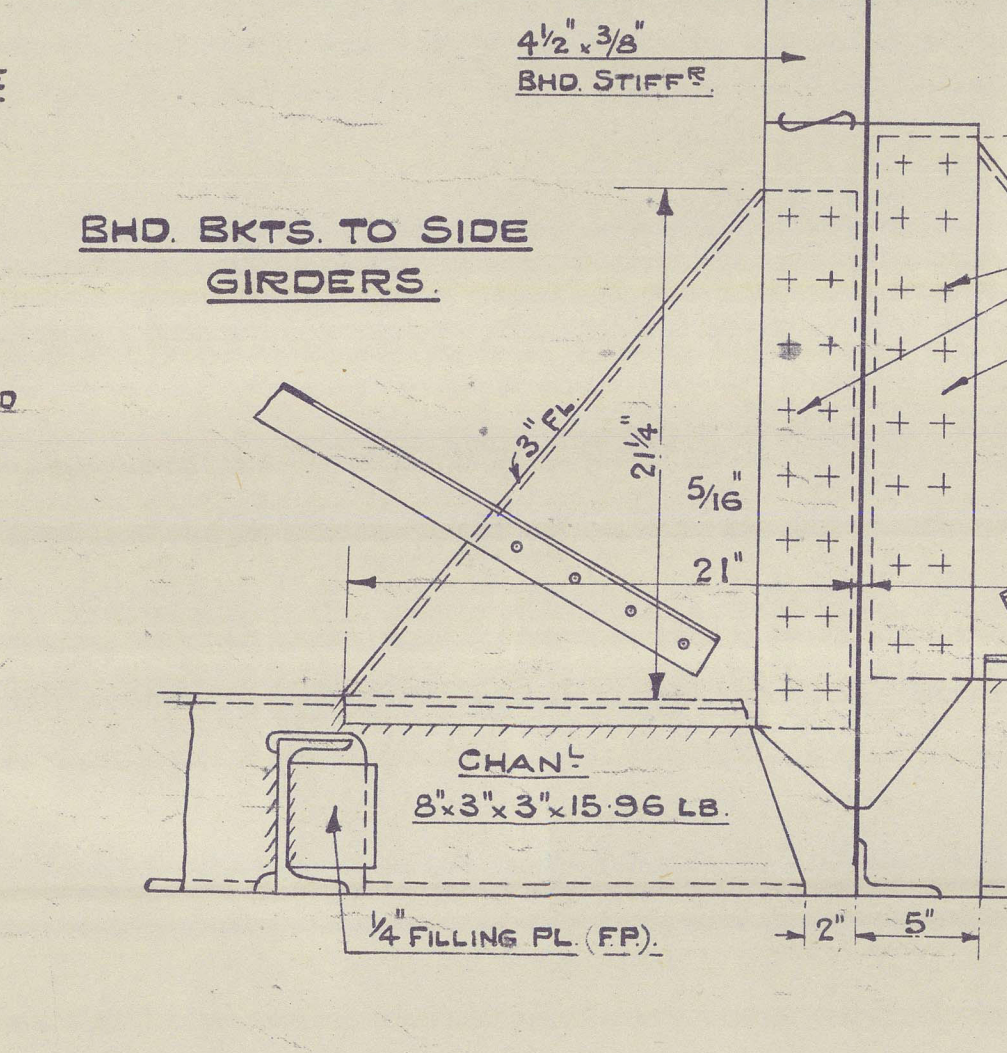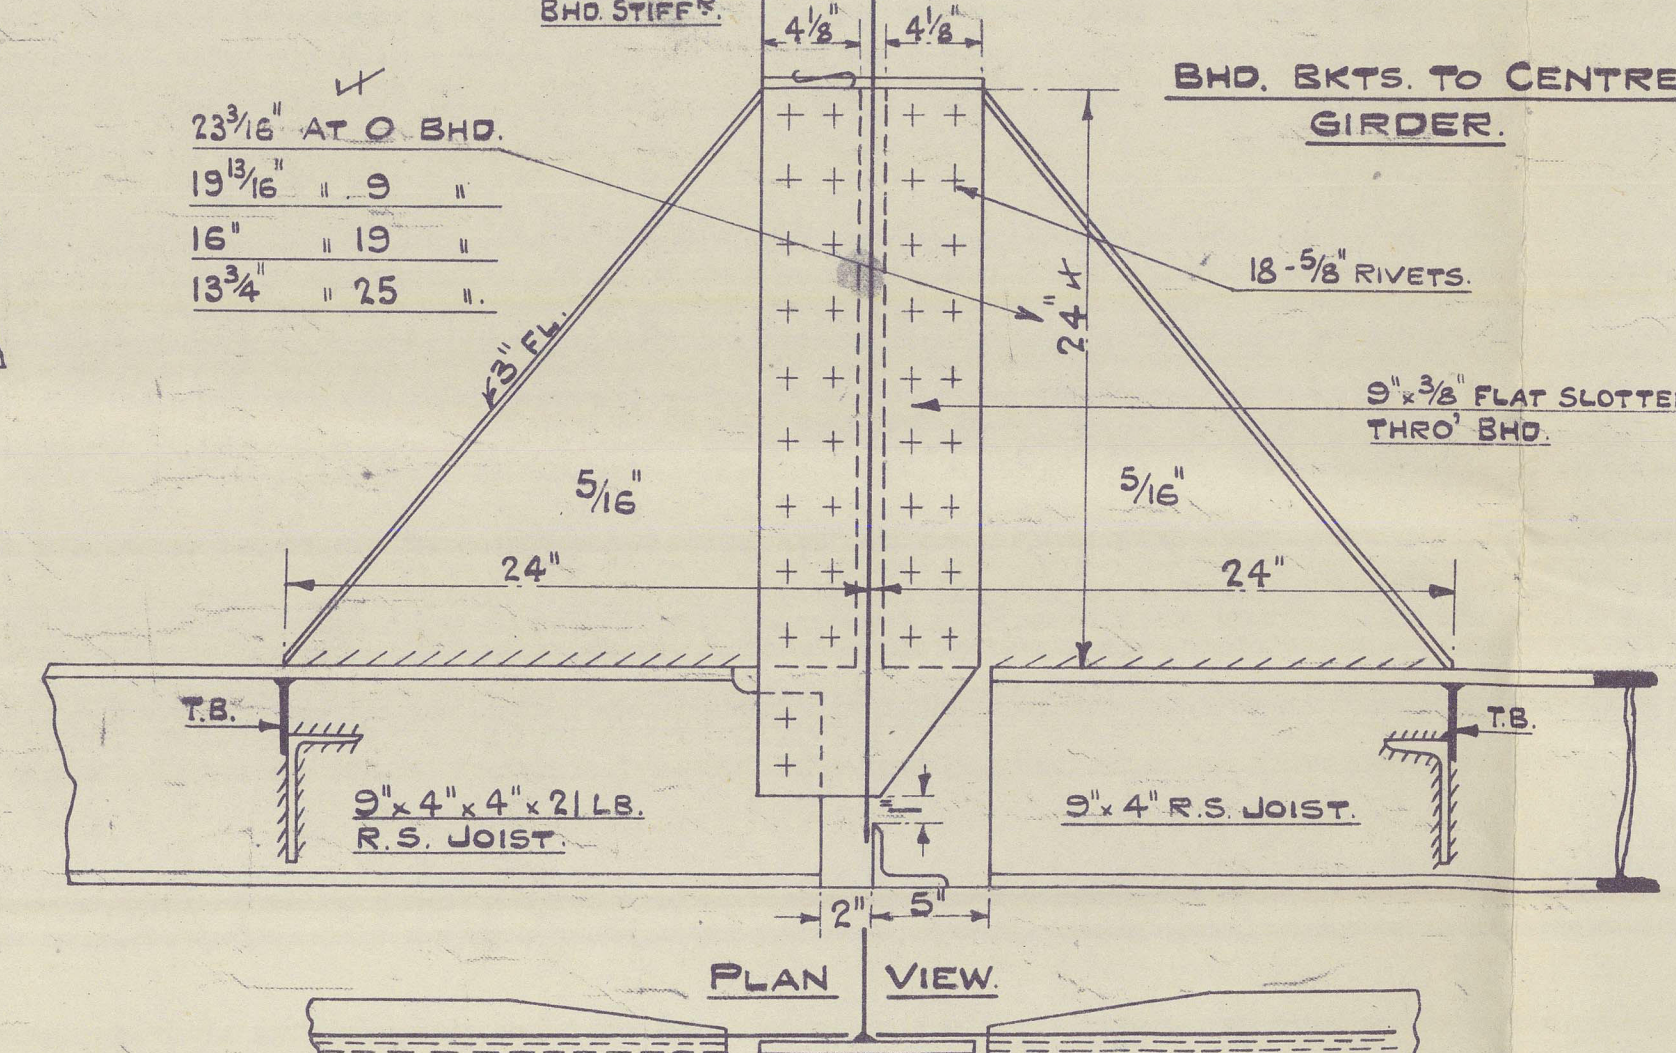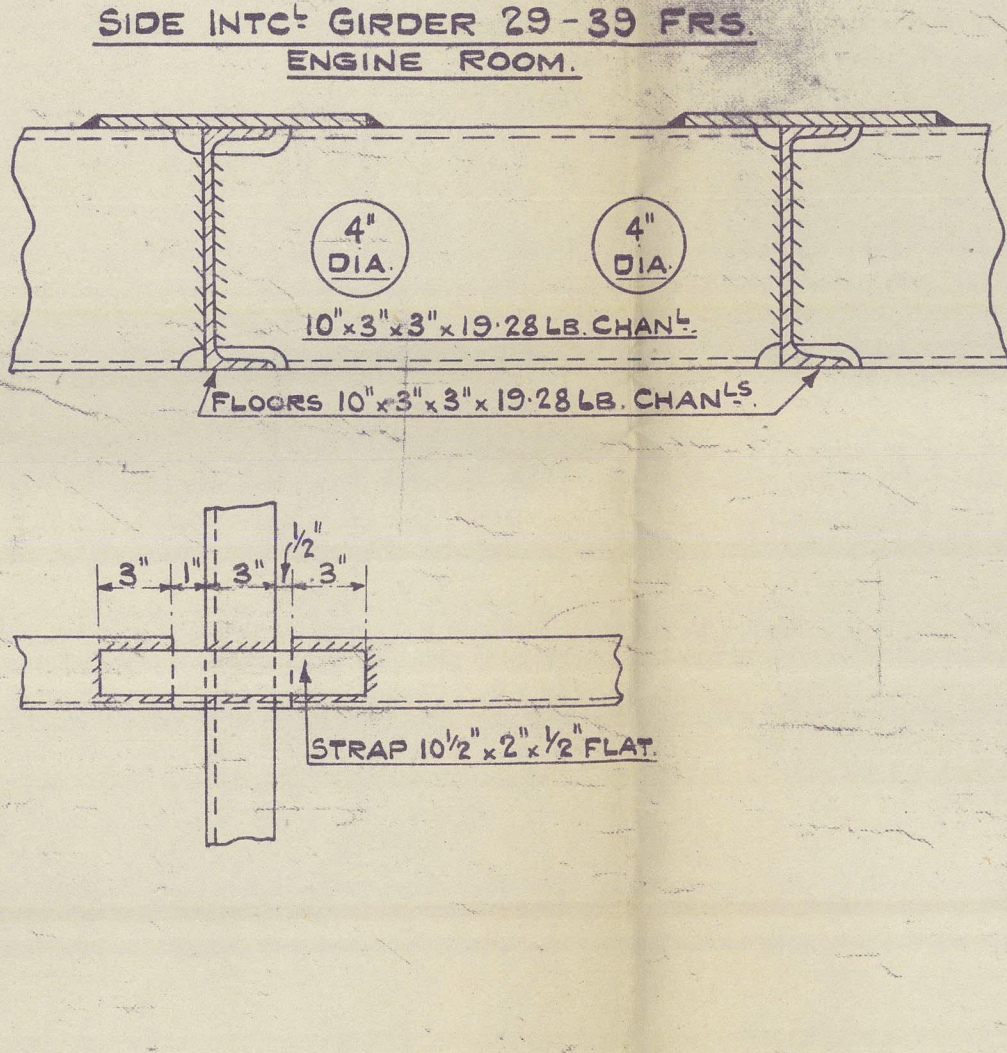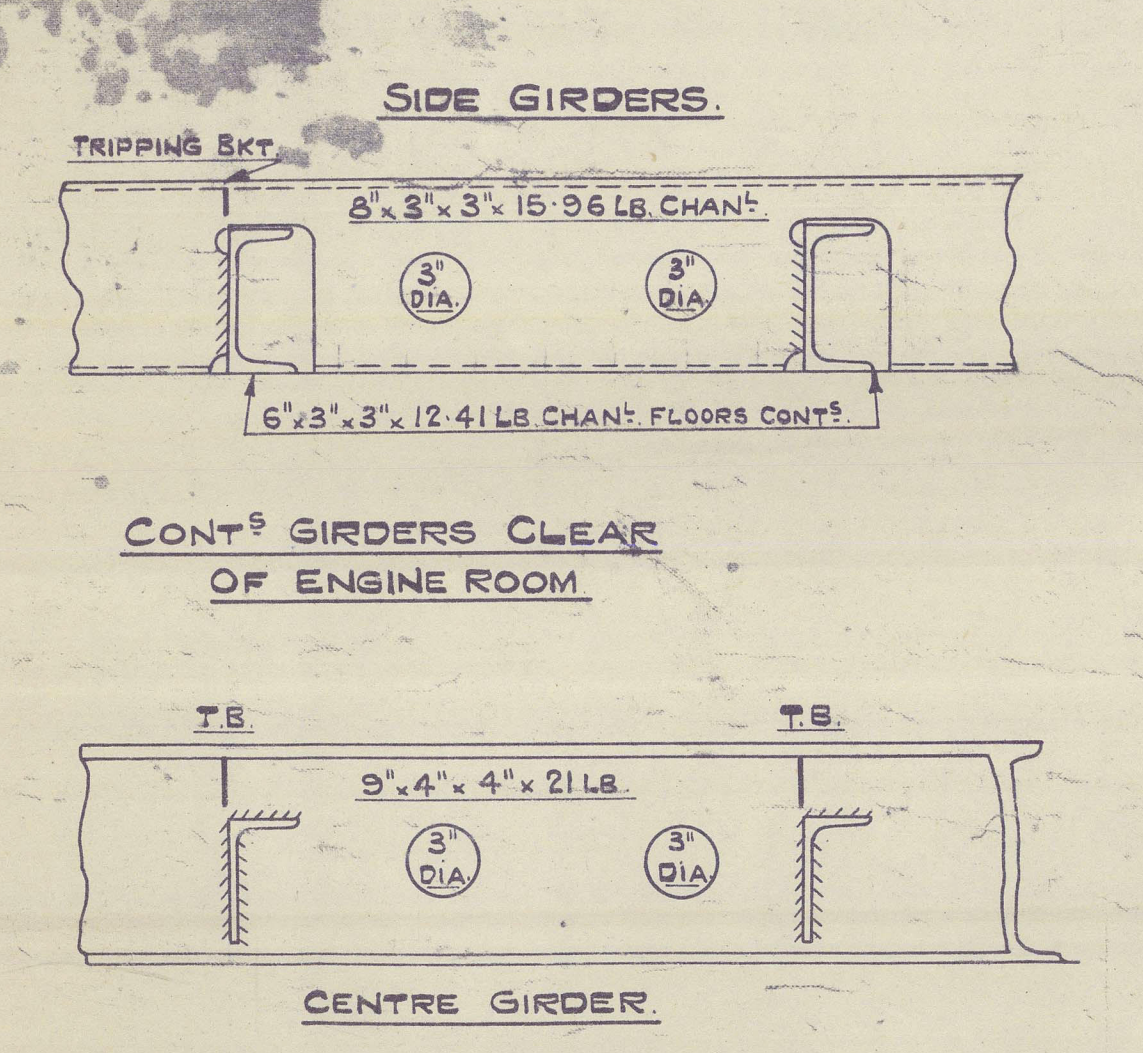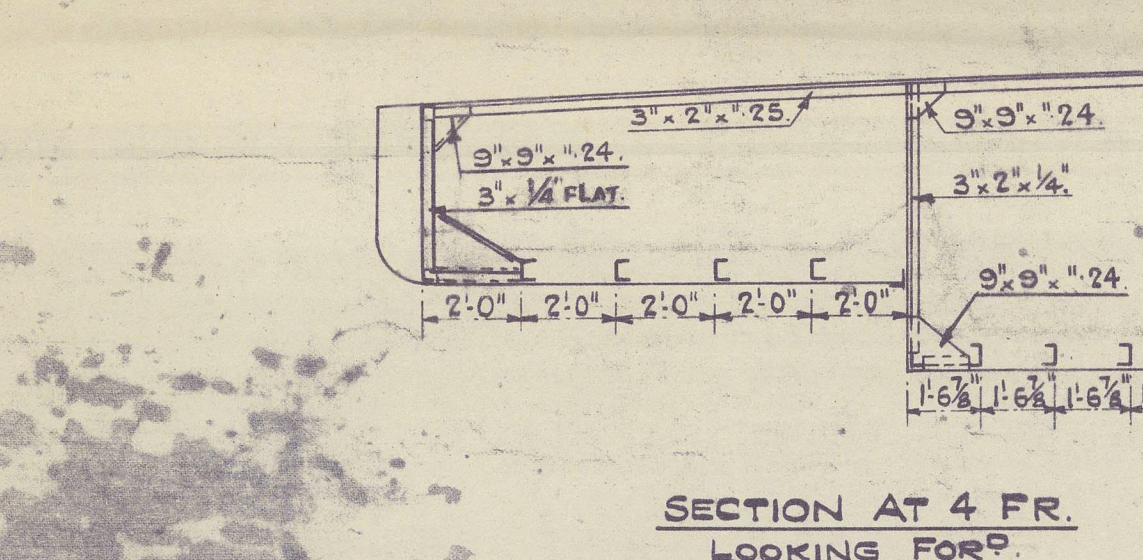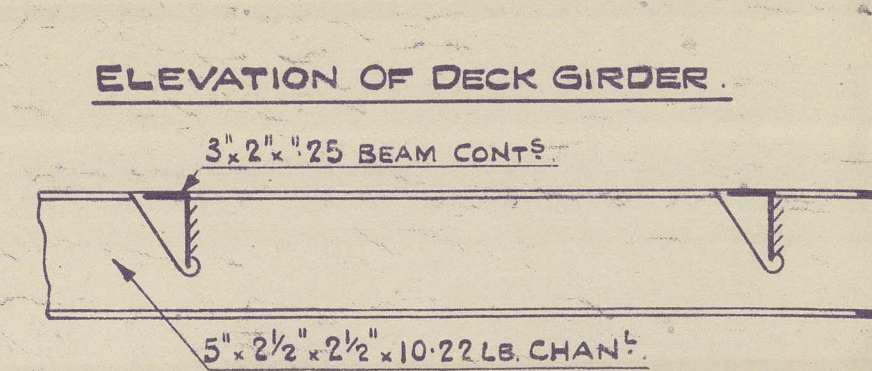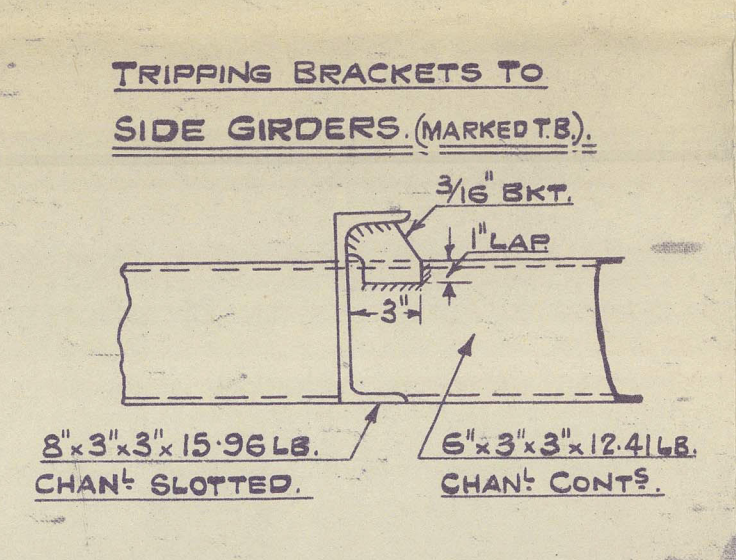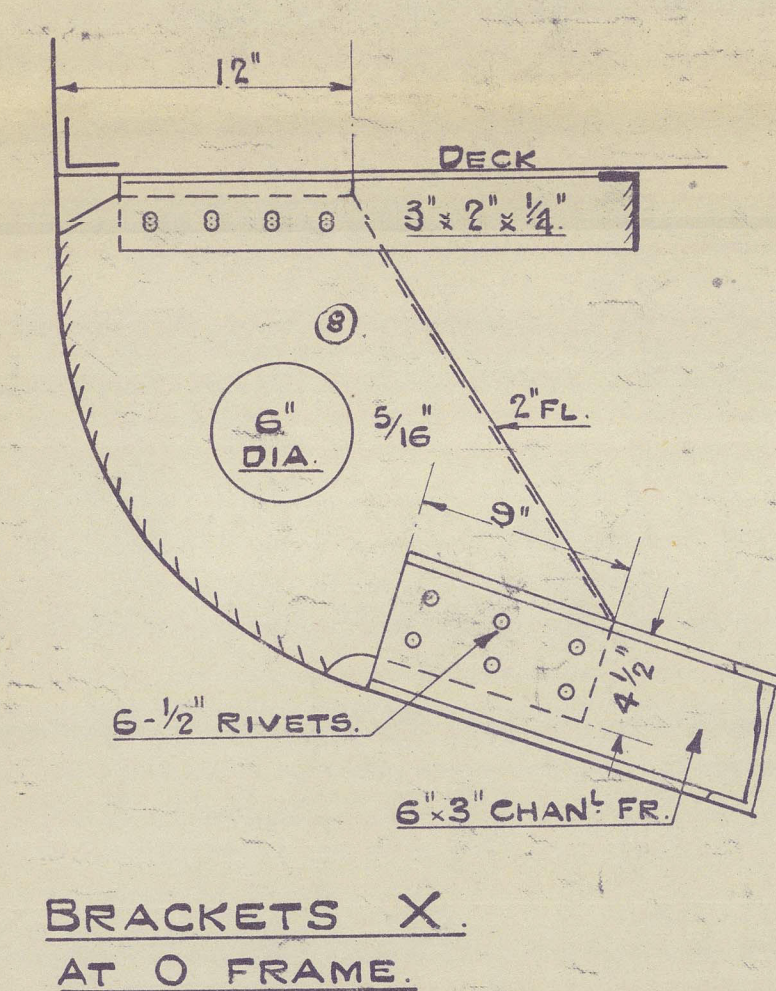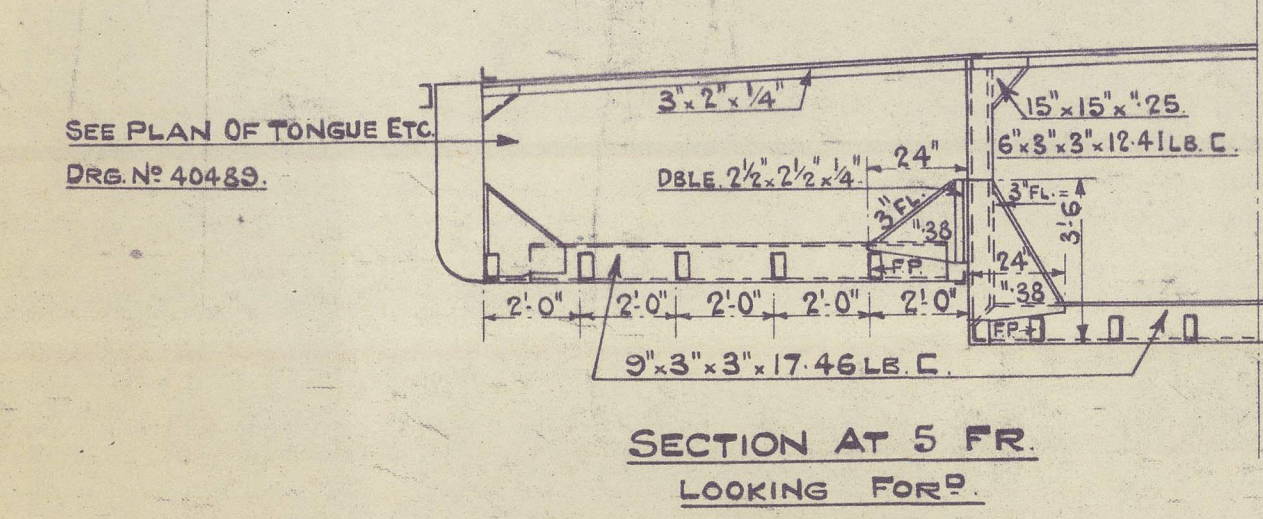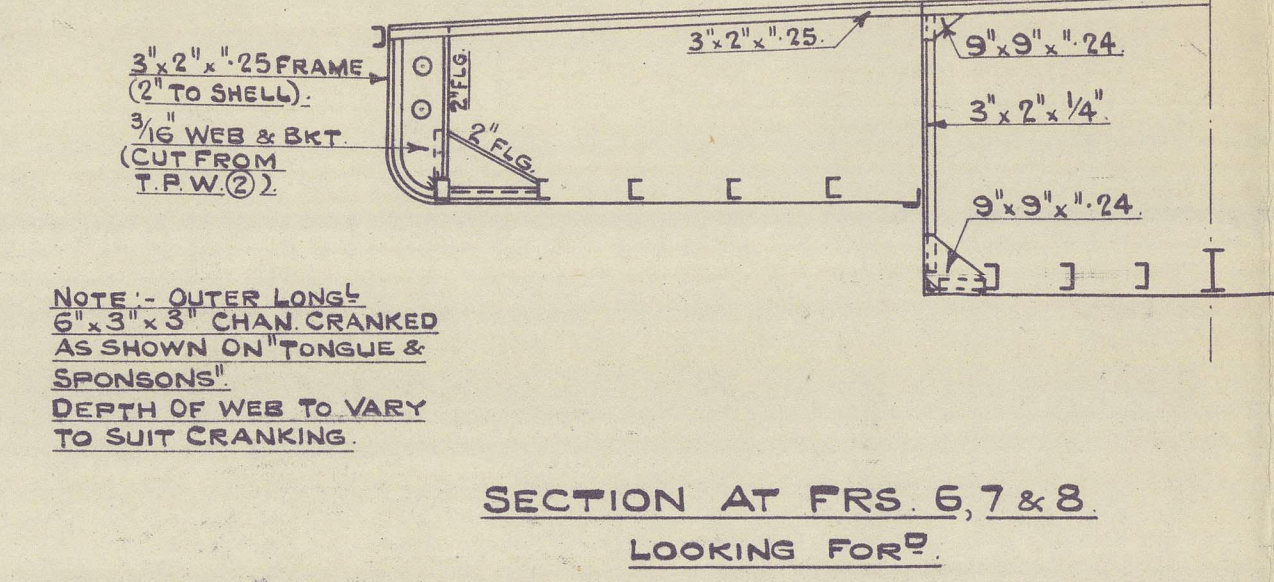

Nº 40482.

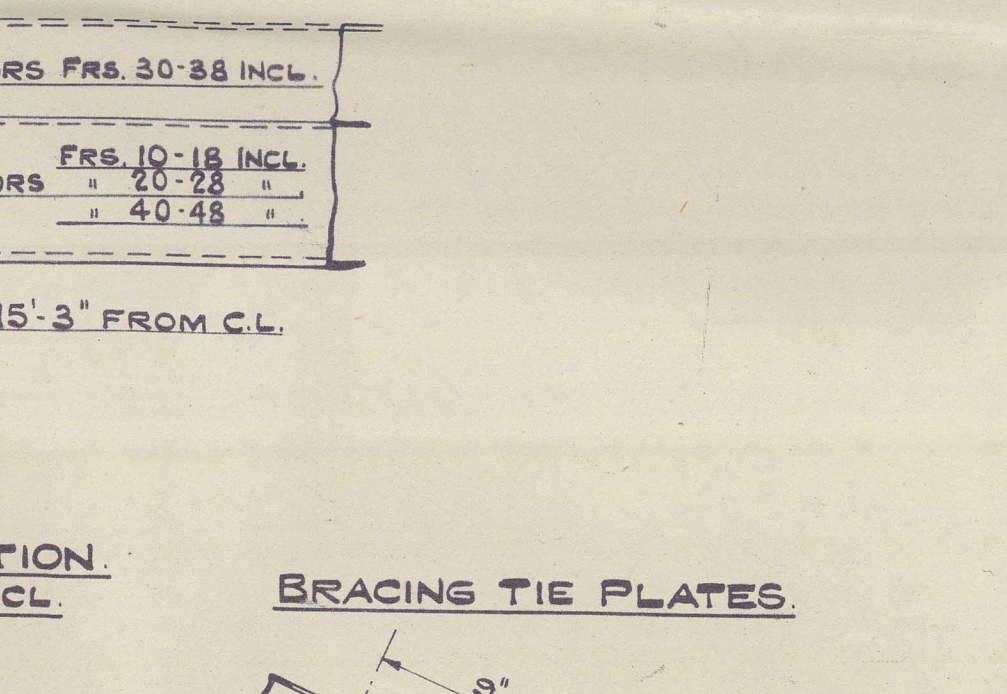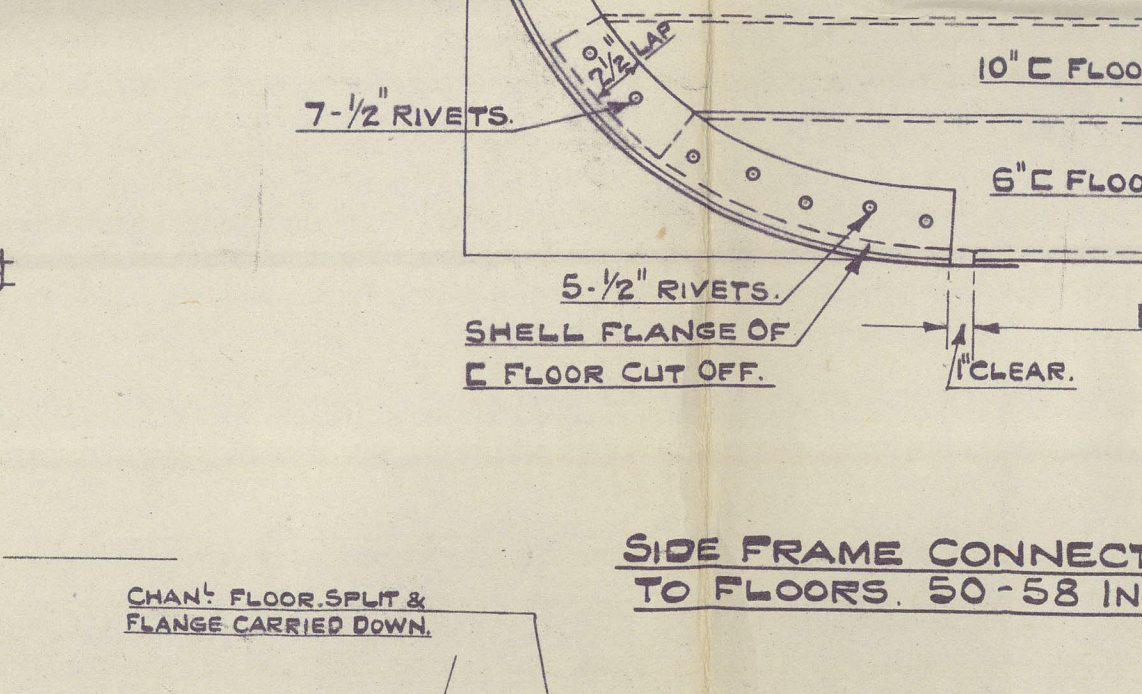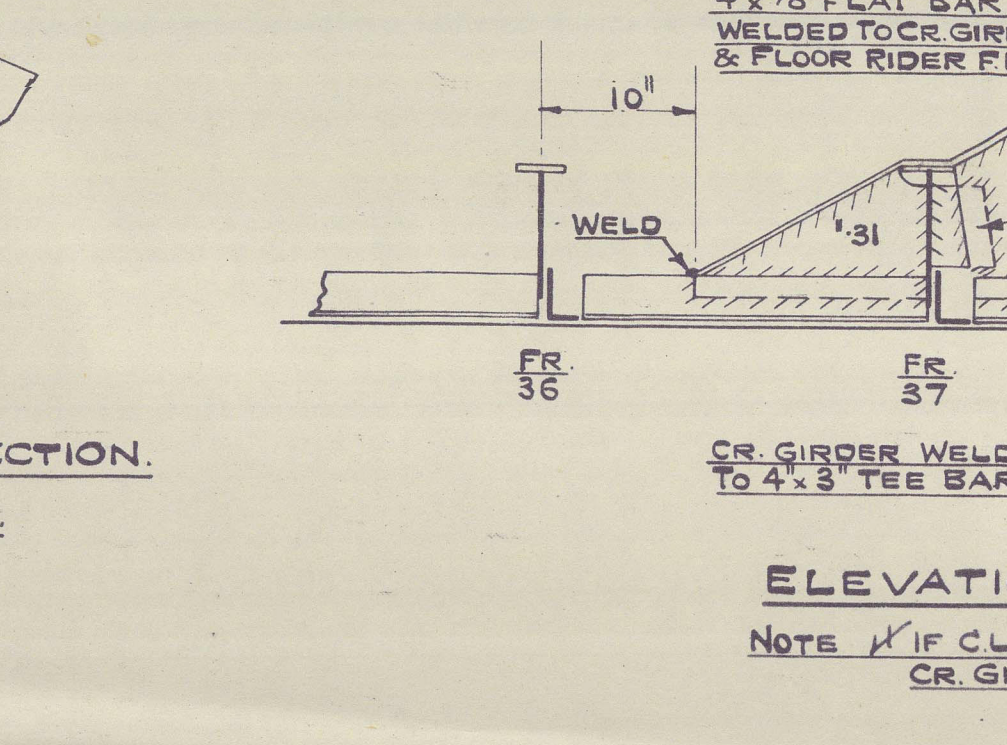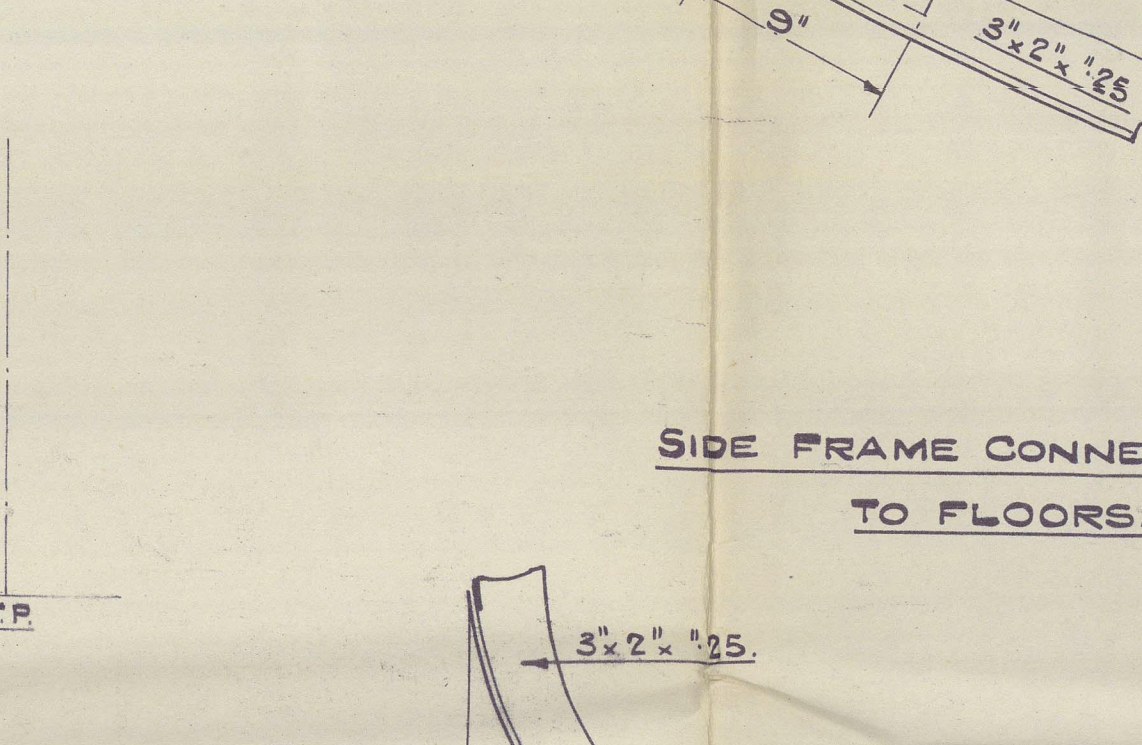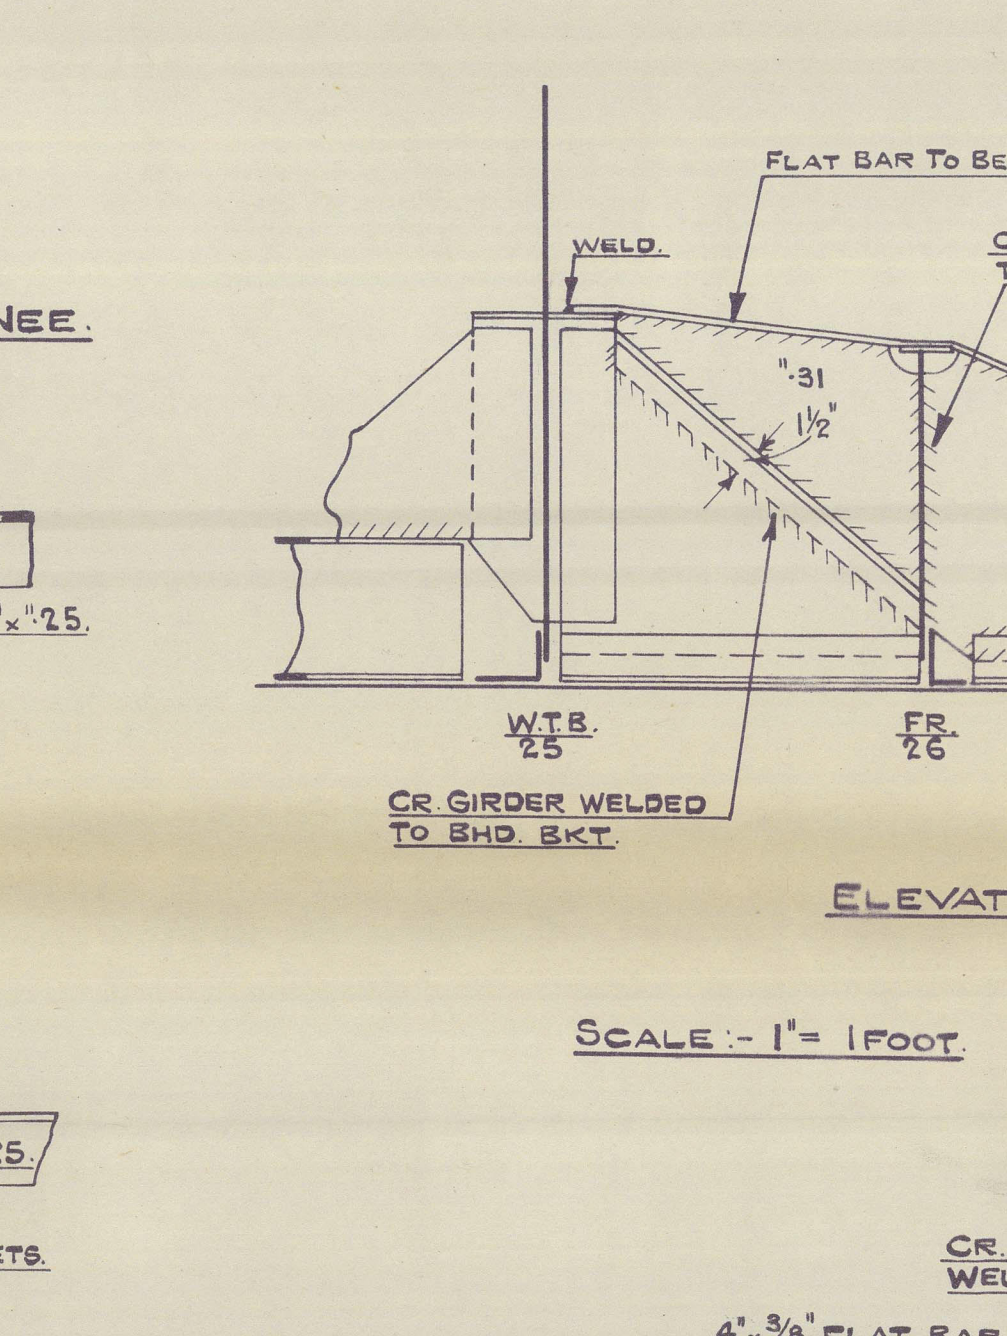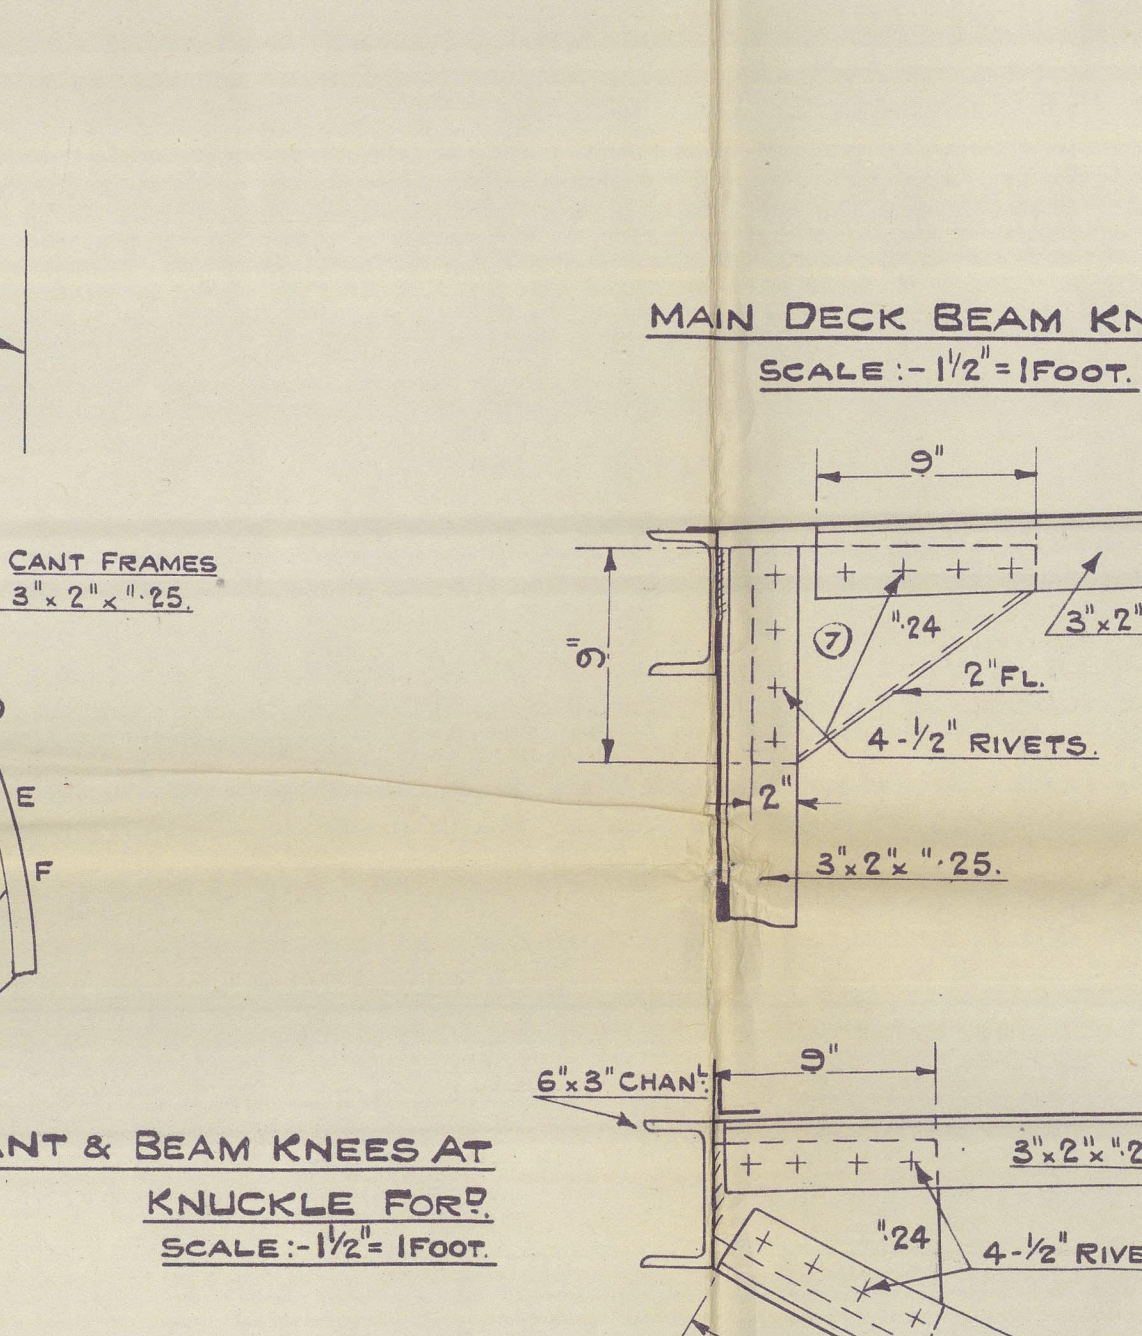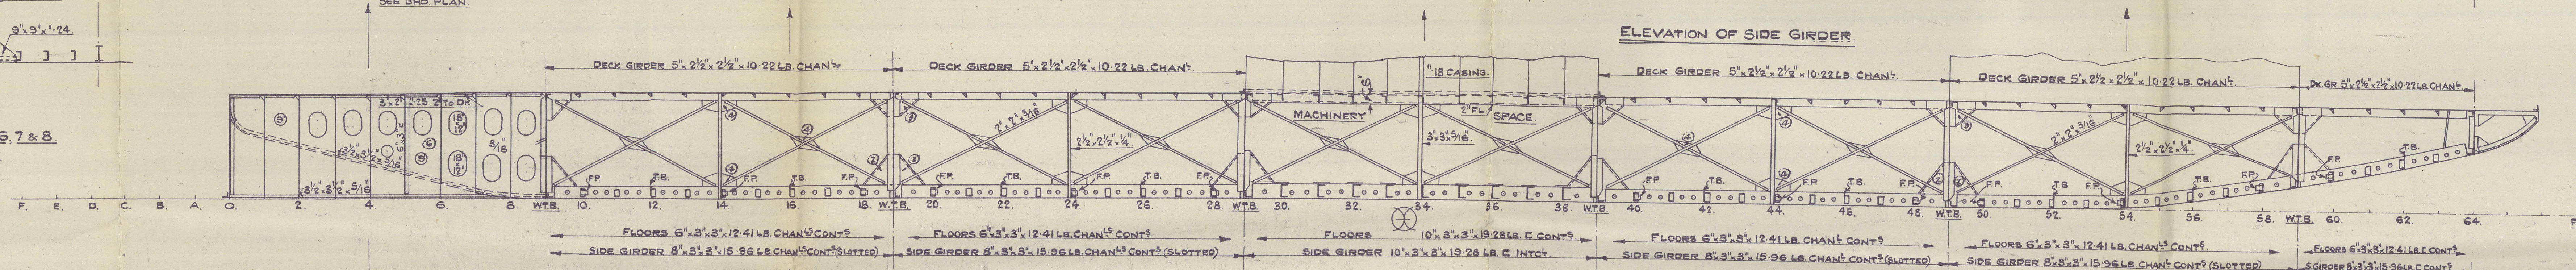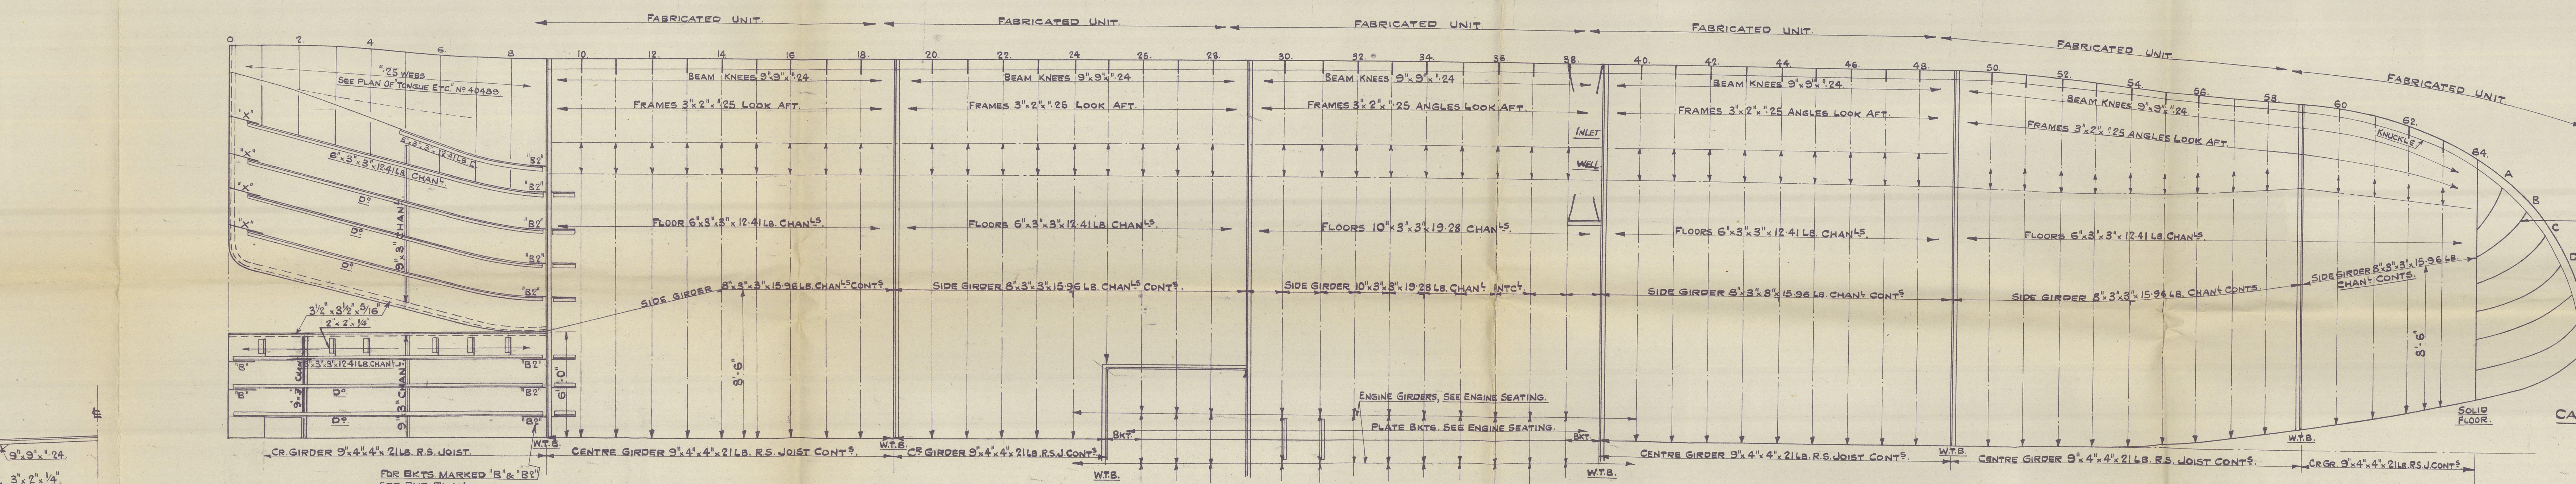

Nº 40482.

"PADAPYAN" 

RECORDS DEPT.,
LONDON.

5

Framing - Keelsons