



EXPANDED SECTIONS
THESE SECTIONS ARE MEASURED AROUND THE AXIS

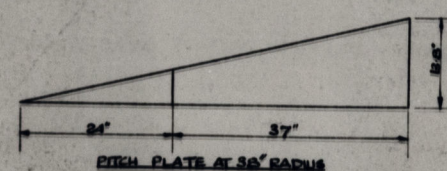

SCREW PROPELLER
 DIAMETER:- 5'-4"
 PITCH:- 4'-6"
 DEV² AREA:- 1646 1/2
 PROJ² AREA:- 149 1/2
 4 BLADES. R & L HAND

MANGANESE BRONZE
 TO MINISTRY OF TRANSPORT
 AND LLOYD'S TESTS & INSPECTION
 DRAWN HALF FULL SIZE

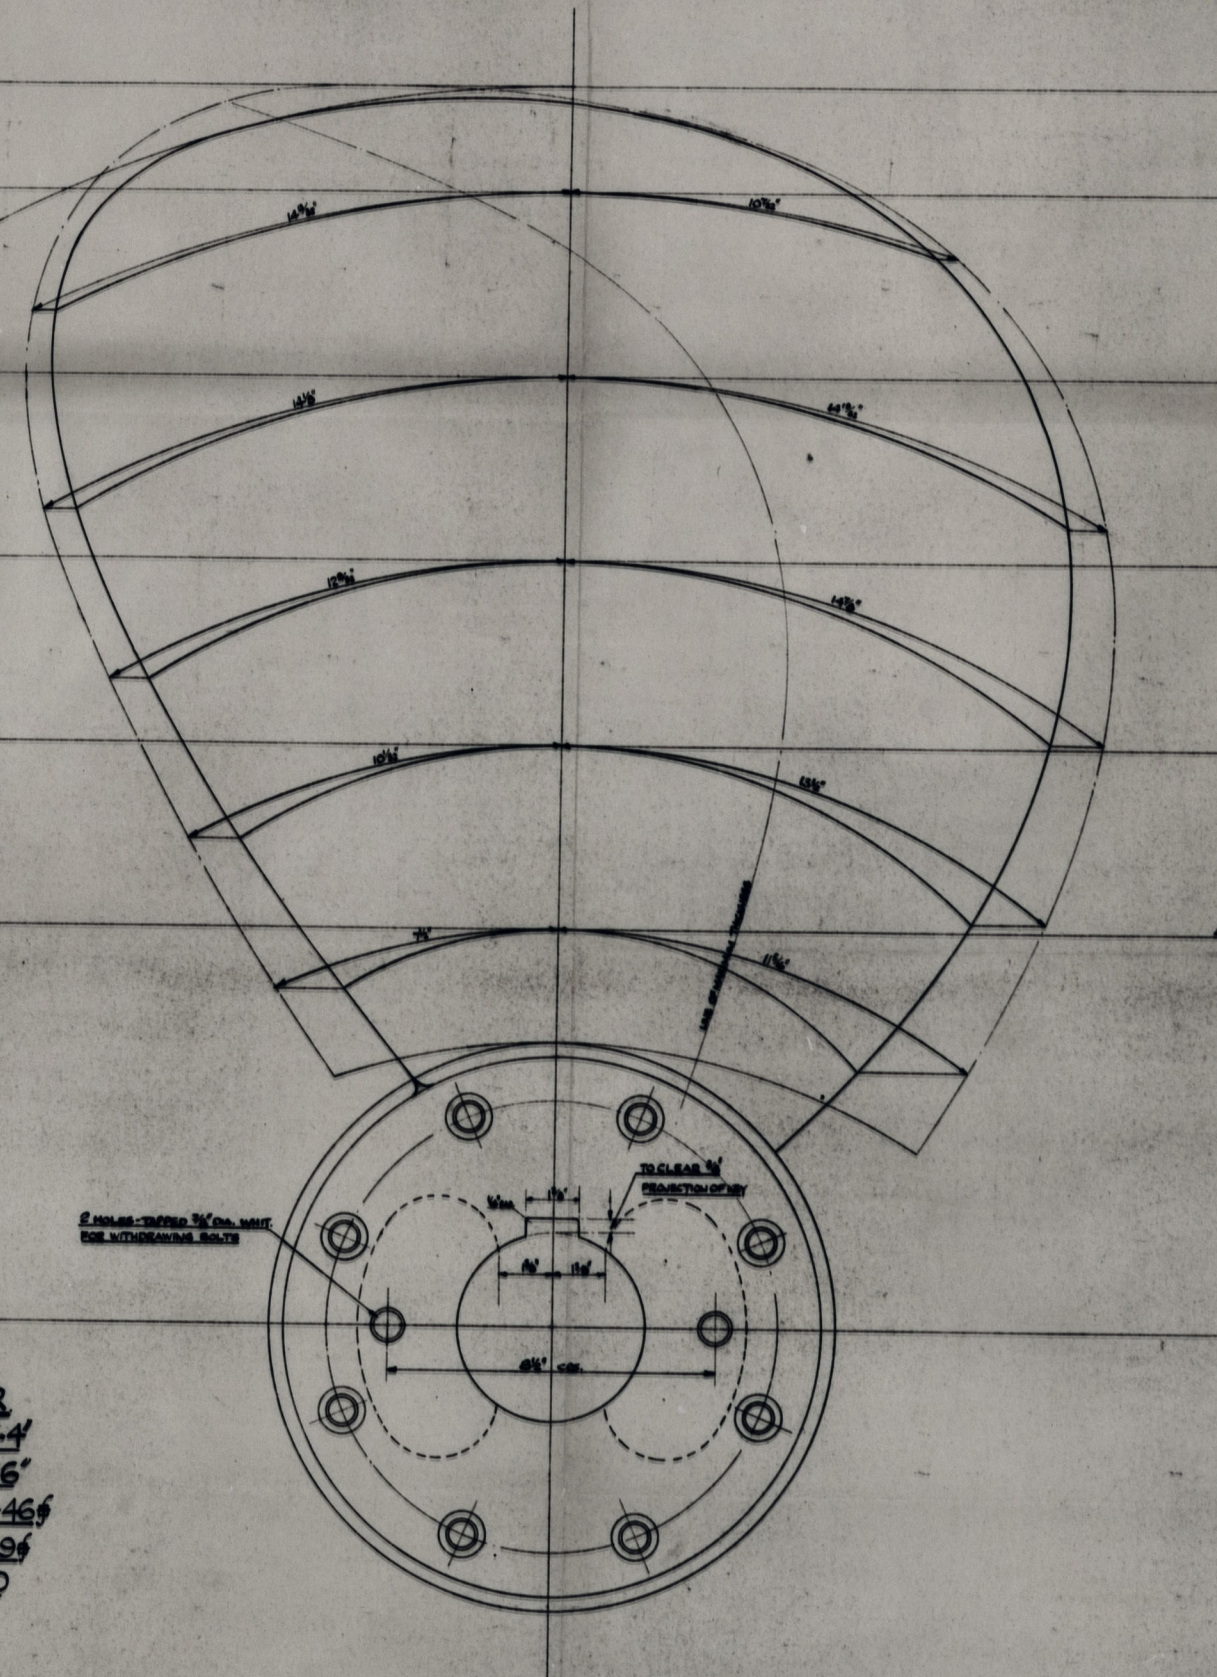

LONDON OFFICE COPY.

6/58