




LIFTING EYEBOLT.
100% - STEEL.
TO BE TESTED TO 2X CWT.

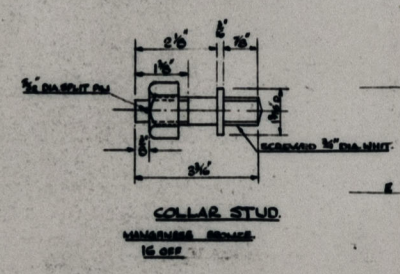


COLLAR STUD
MANUFACTURED
TO SPEC.

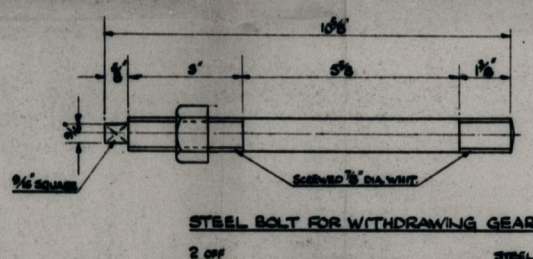




STEEL BOLT FOR WITHDRAWING GEAR
2\"/>

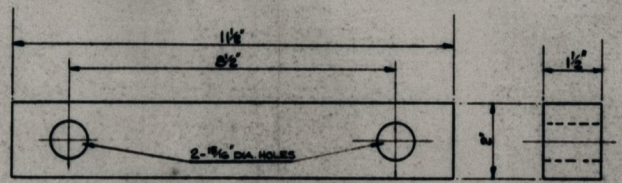

STRONGBACK FOR WITHDRAWING GEAR
100% - STEEL
1\"/>

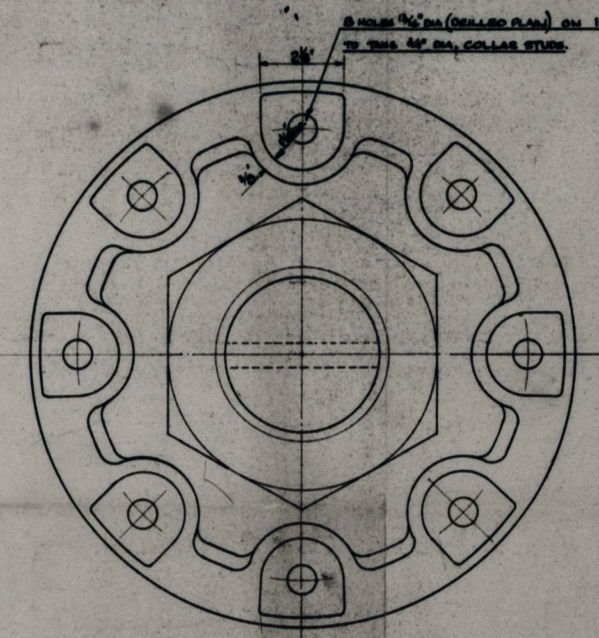

SECTION AT A-A

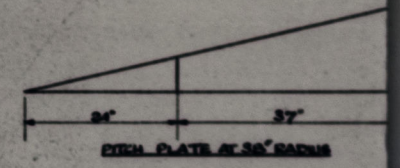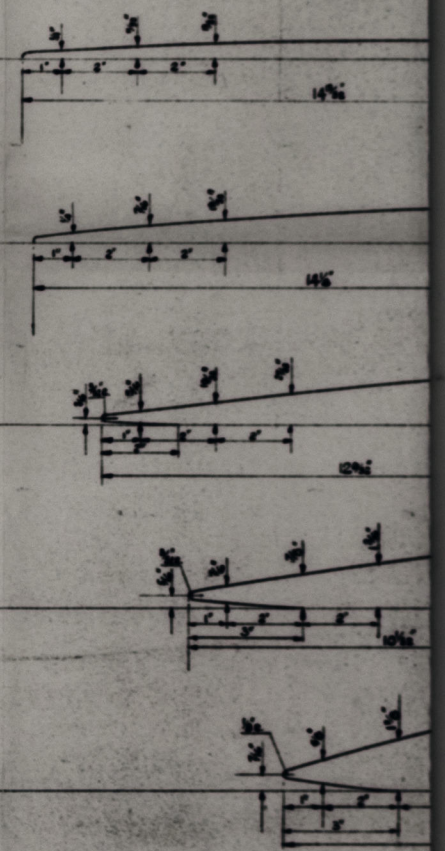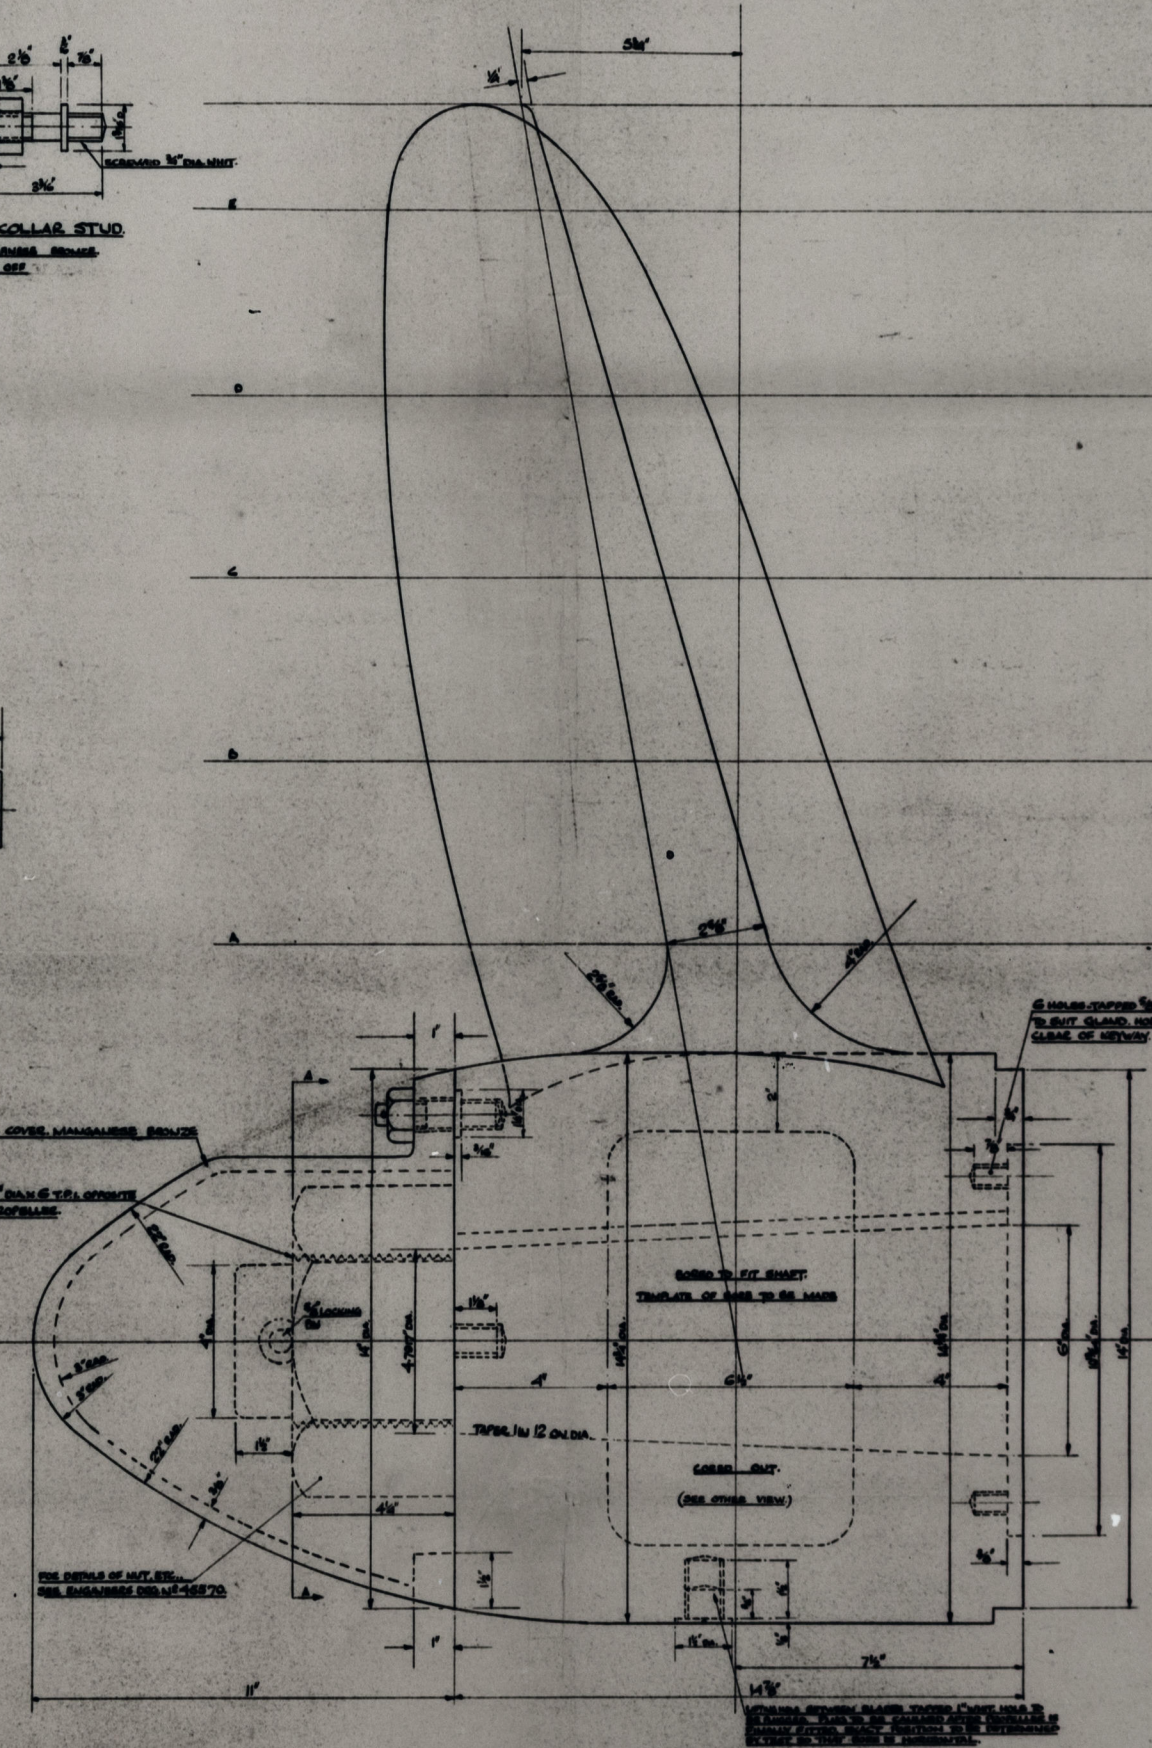

BOAT No 4183