

PRELIMINARY
PROPOSED SHIP FOR

OFFICE

BIRKENHEAD FERRY SERVICE

DIMENSIONS




LENGTH L.W.L. - 150'-0"
— " — B.P. - 142'-6"
— " — REG. - 143'-3" (APPROX.)
BREADTH M.L.D. - 39'-0"
DEPTH M.L.D. - 12'-3"

SHEET 1.

PROFILE & PROMENADE DECK.

SCALE 1/4 IN. = 1 FOOT.

GRAHAM & WOODHOUSE
6, CASTLE STREET
LIVERPOOL 2

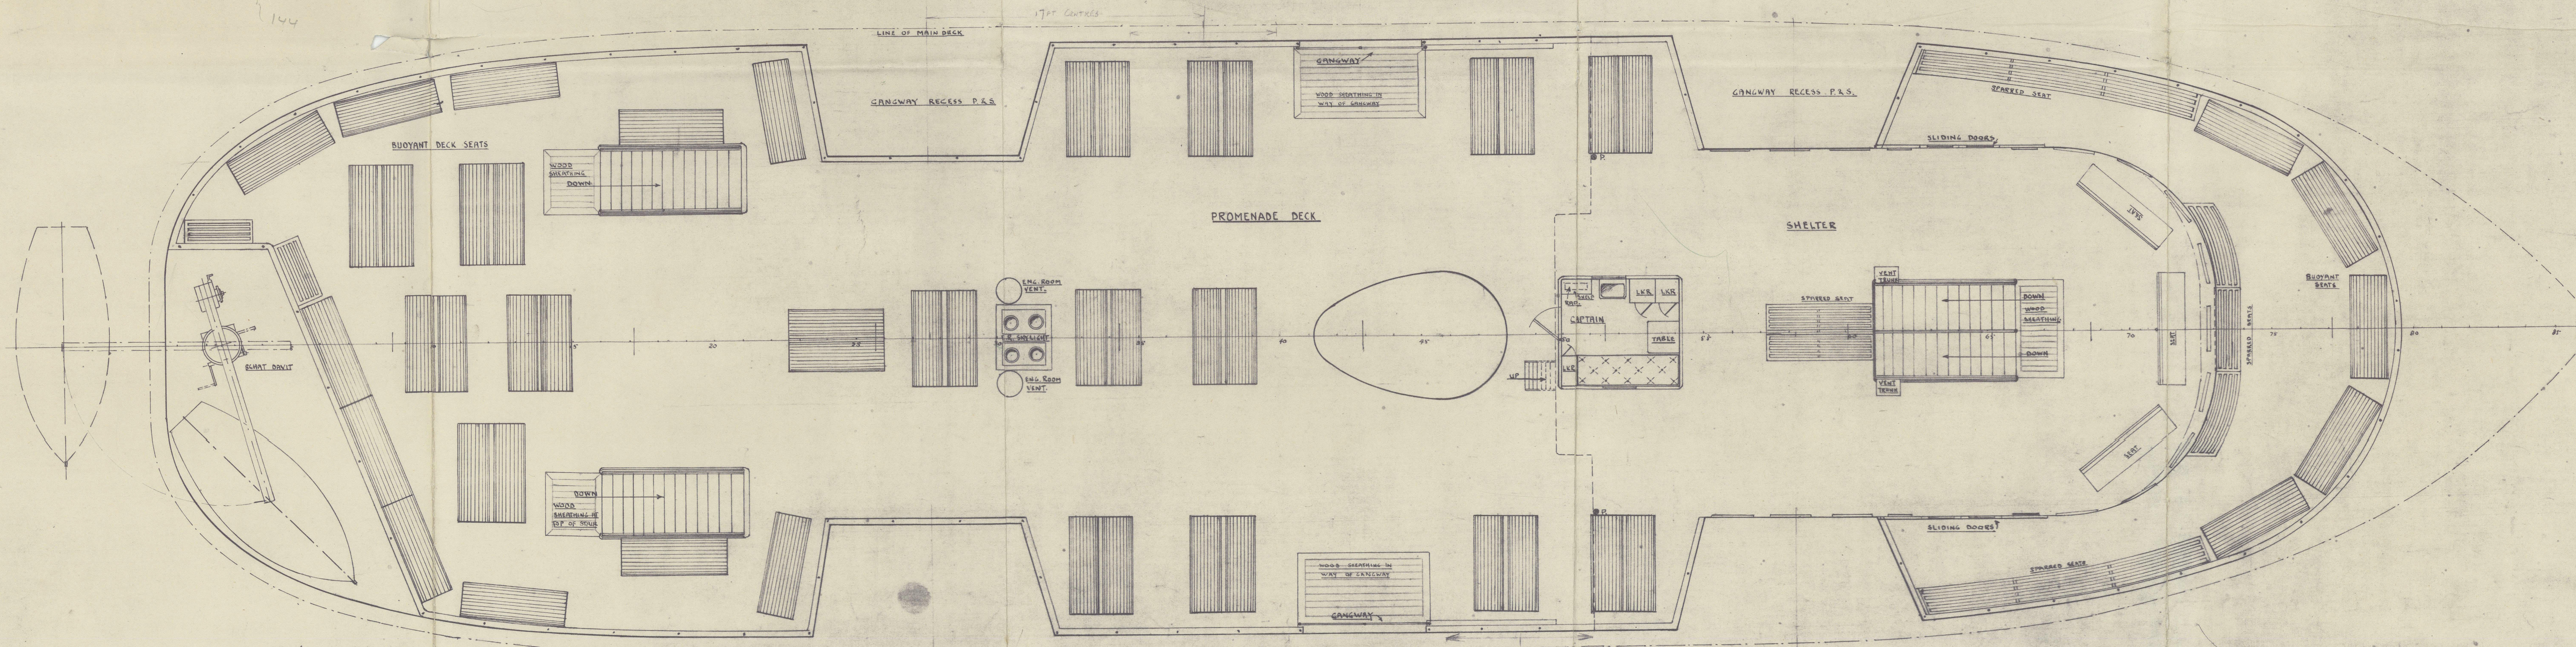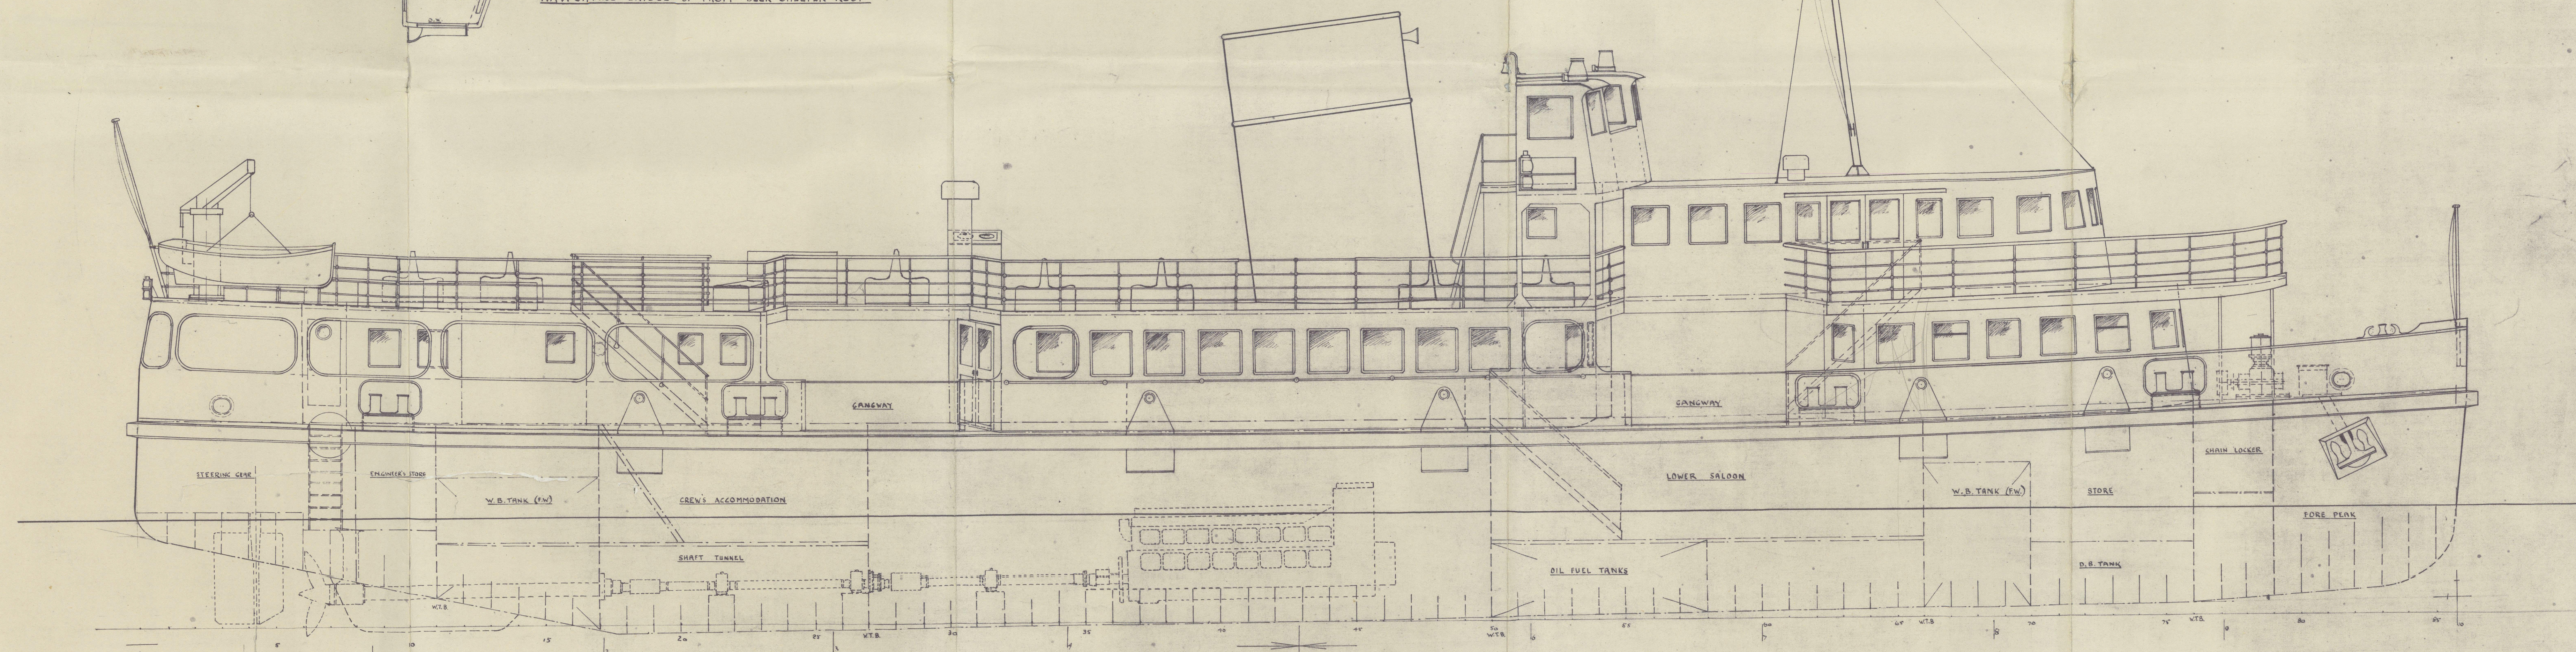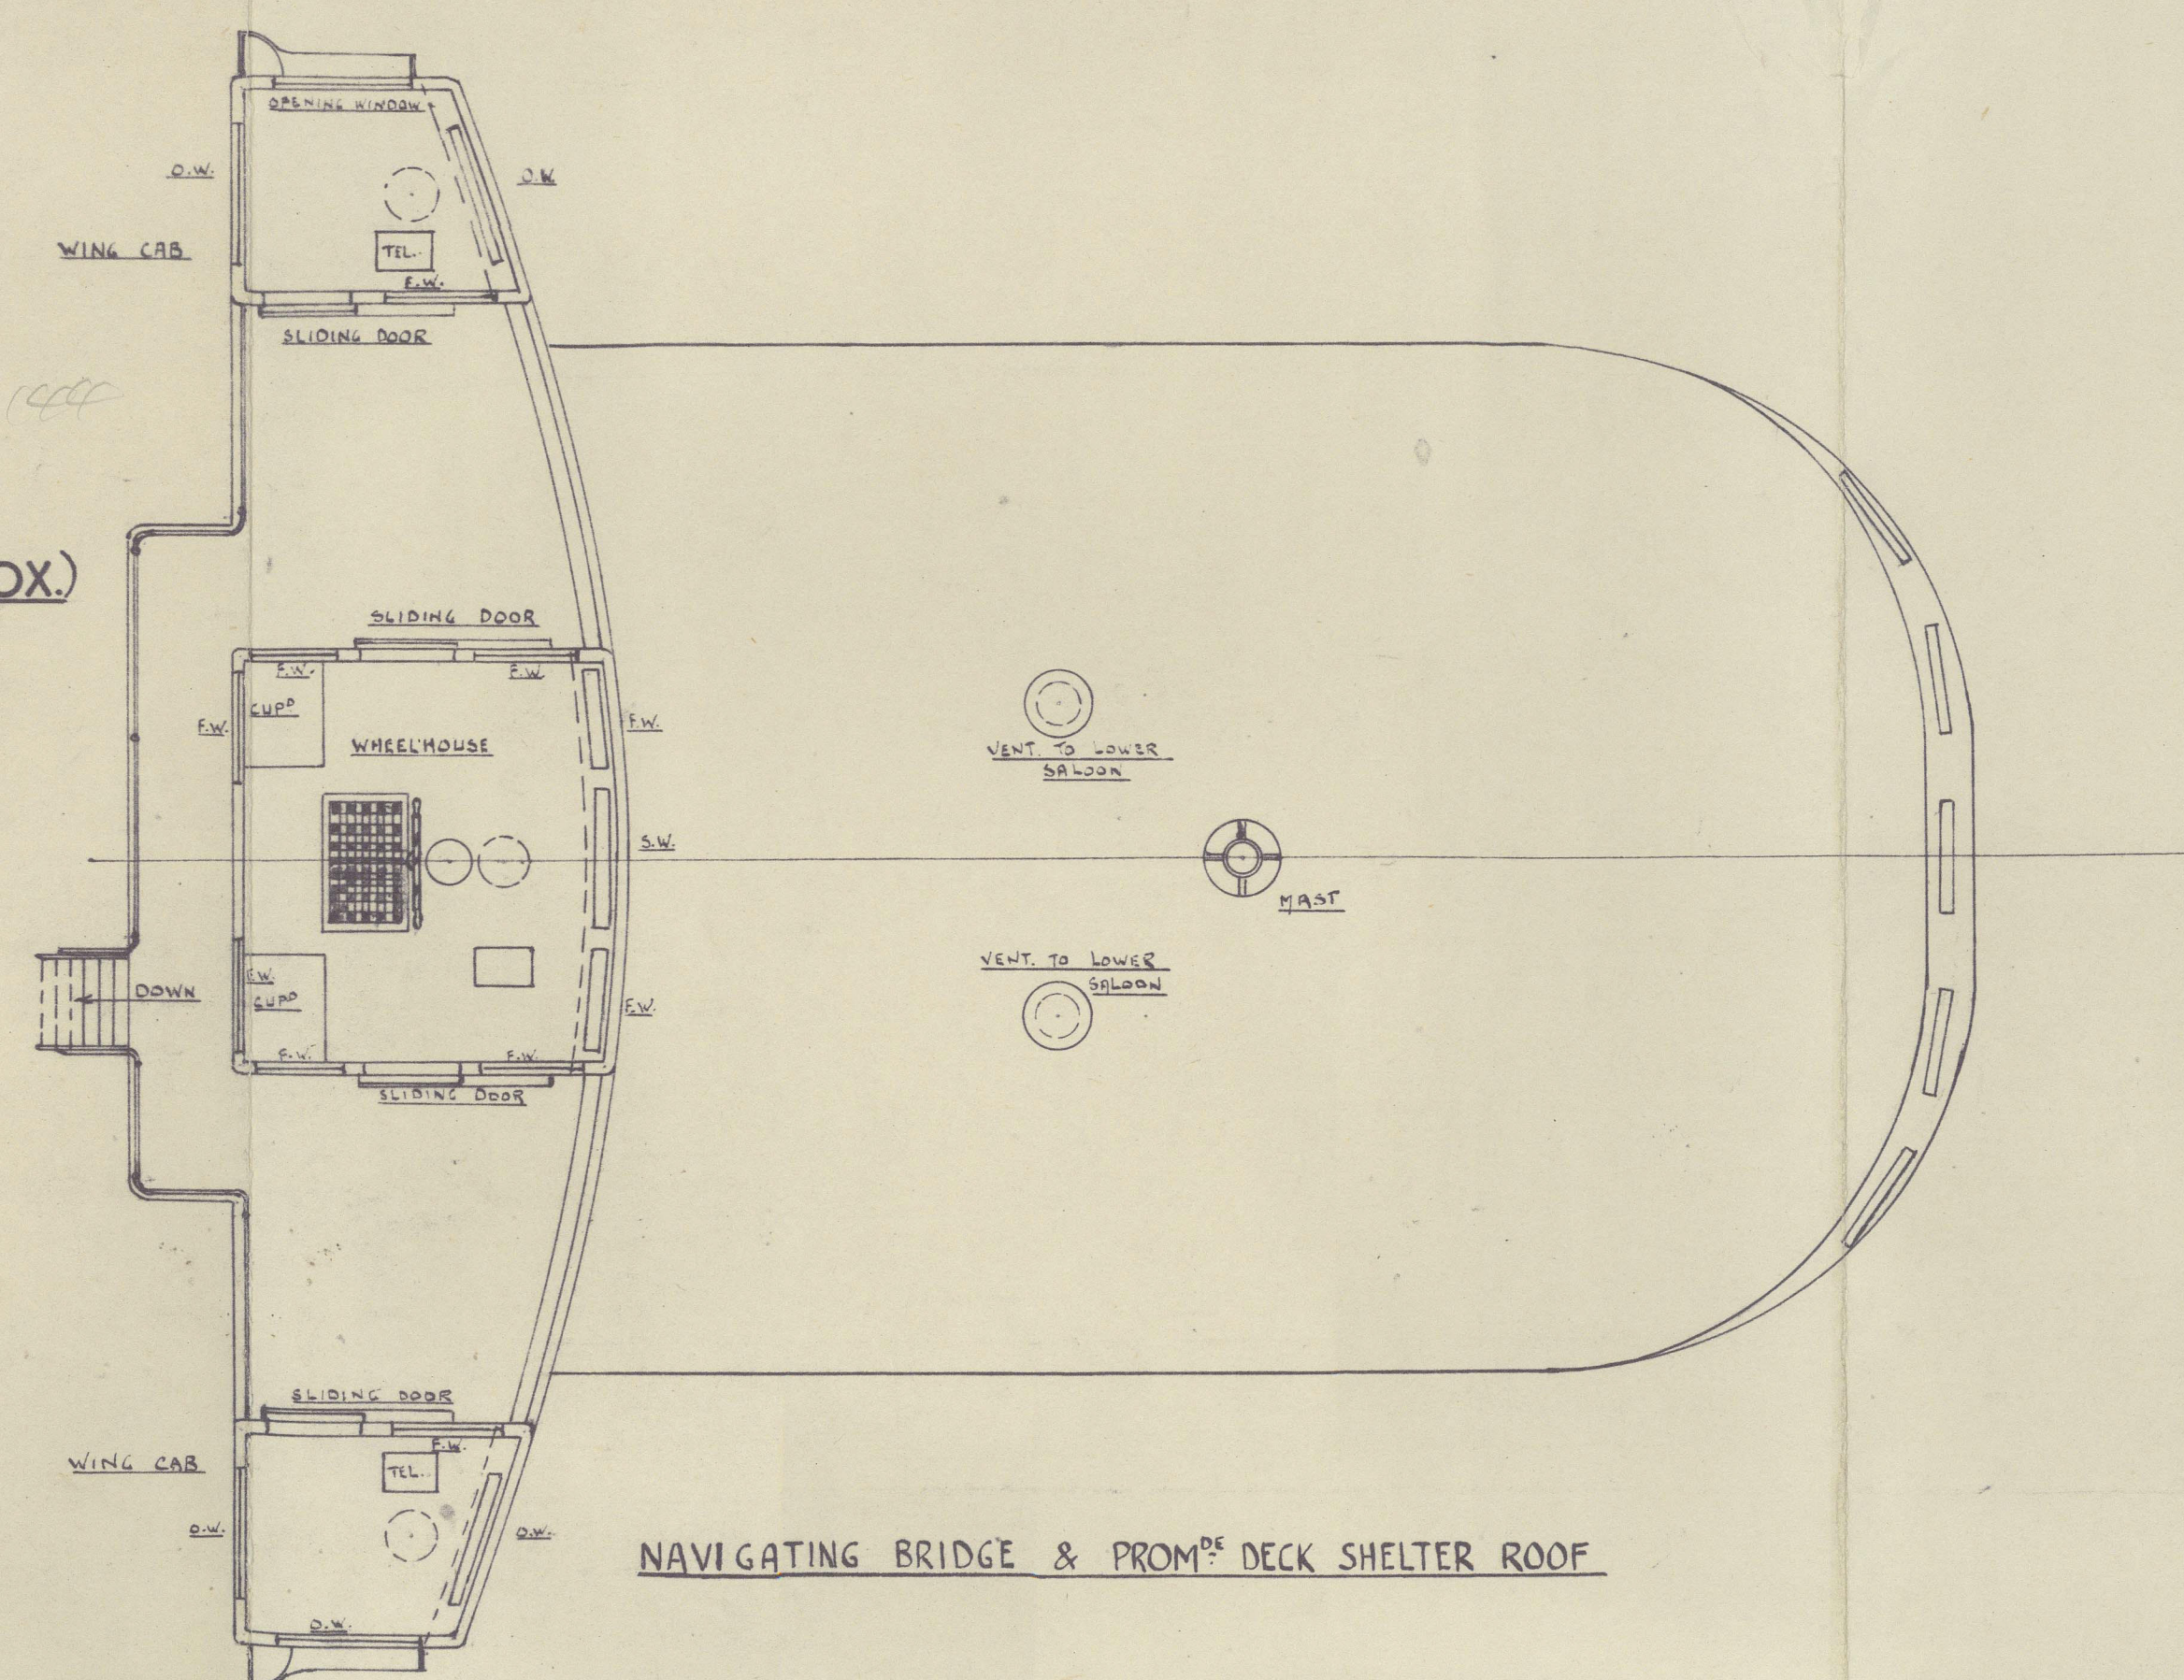

GRAHAM & WOODHOUSE
6, CASTLE STREET
LIVERPOOL 2

013027-013032-0023

"MOUNTWOOD"



PROFILE 2 DECKS.

RECORDS DEPT.
LONDON.

2

PHILIP + SONS

YARD NOS. 1304 + 5

GRAHAM + WOOLNOUGH,

FERRY



© 2021

Lloyd's Register
Foundation

PROFILE + DECK

013027-013032-0023