
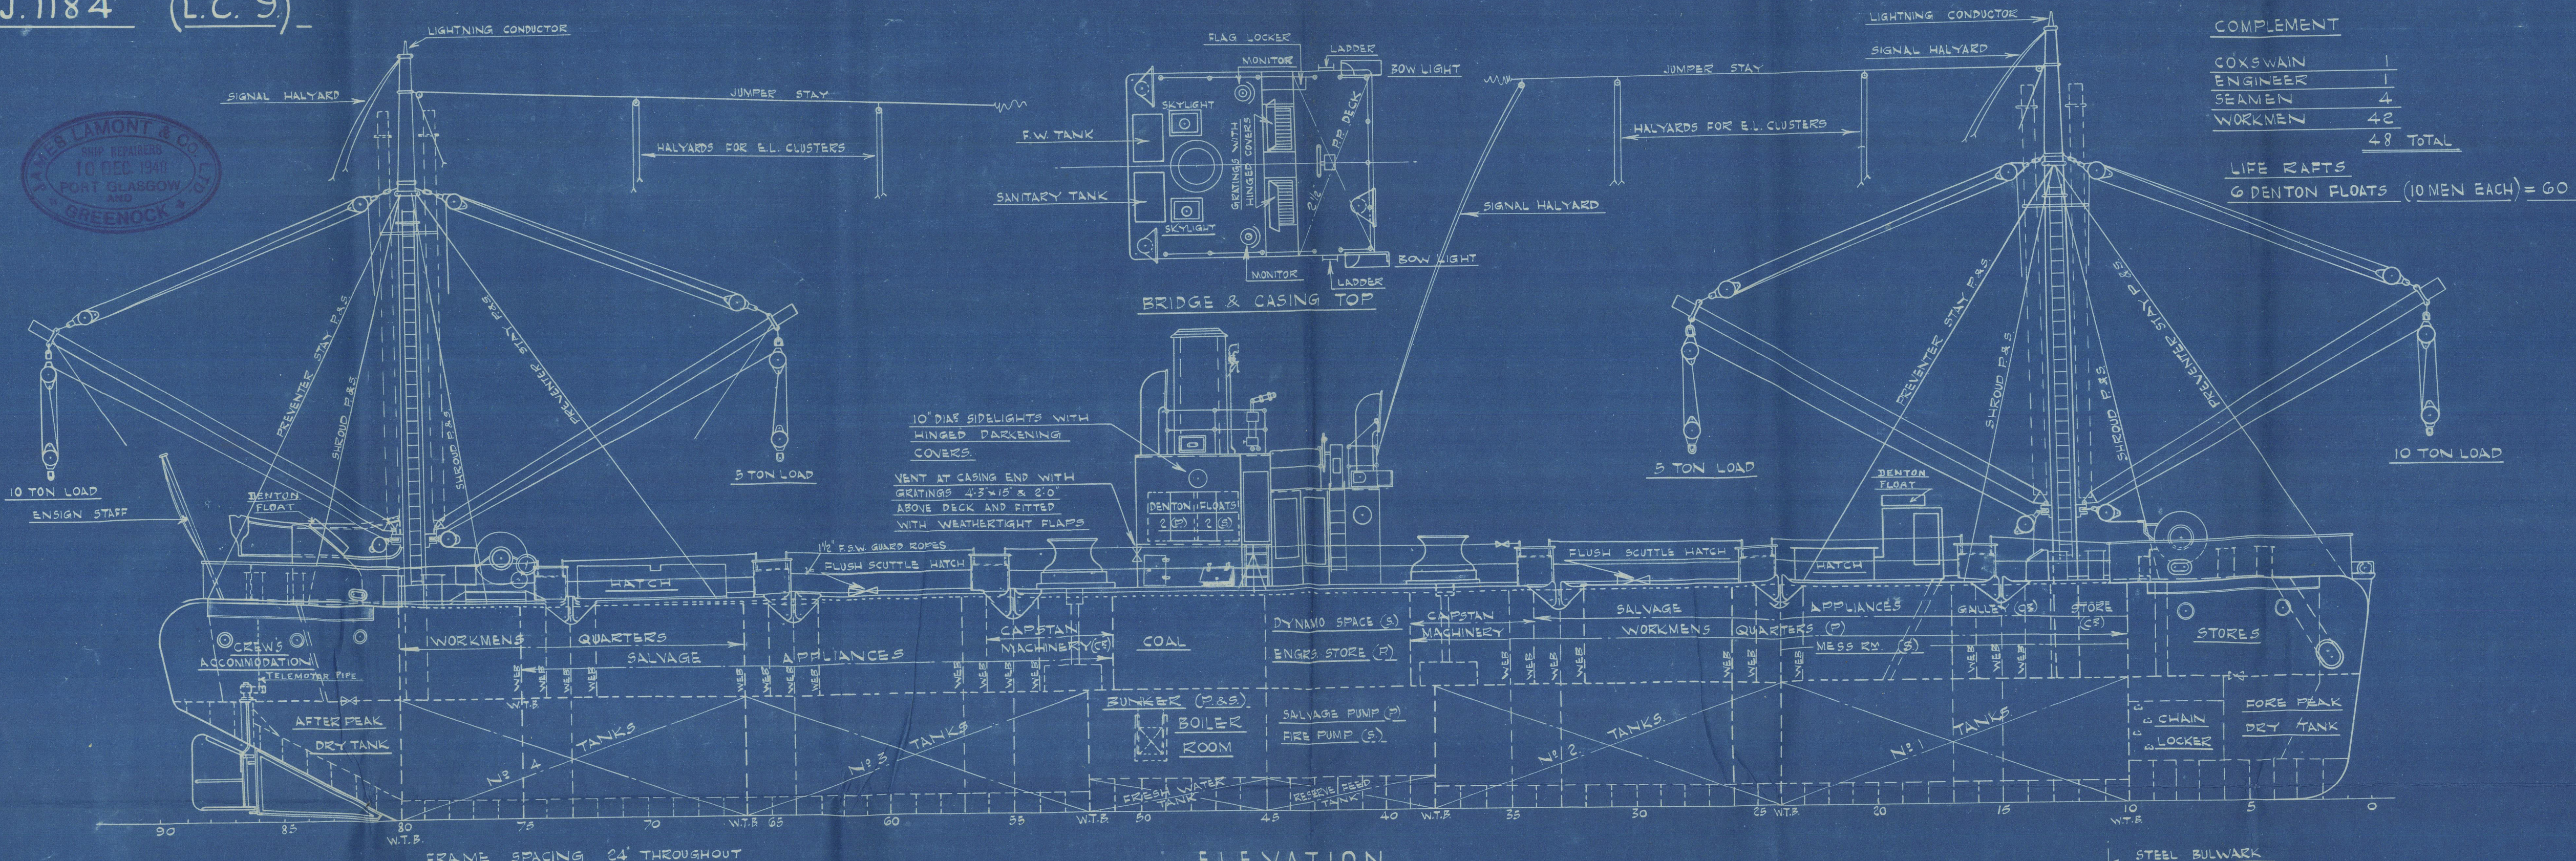


# GENERAL ARRANGEMENT

SCALE 1/8" = 1 FOOT

DIMENSIONS 180'-0" LENGTH O.A. x 39'-0" BREADTH MLD. x 17'-6" DEPTH MLD.

J.1184 (L.C. 9)

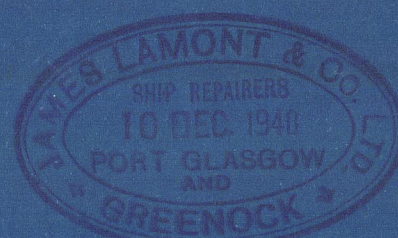


## COMPLEMENT

COXSWAIN	1
ENGINEER	1
SEAMEN	4
WORKMEN	42
<b>TOTAL</b>	<b>48</b>


## LIFE RAFTS

6 DENTON FLOATS (10 MEN EACH) = 60


## ELEVATION

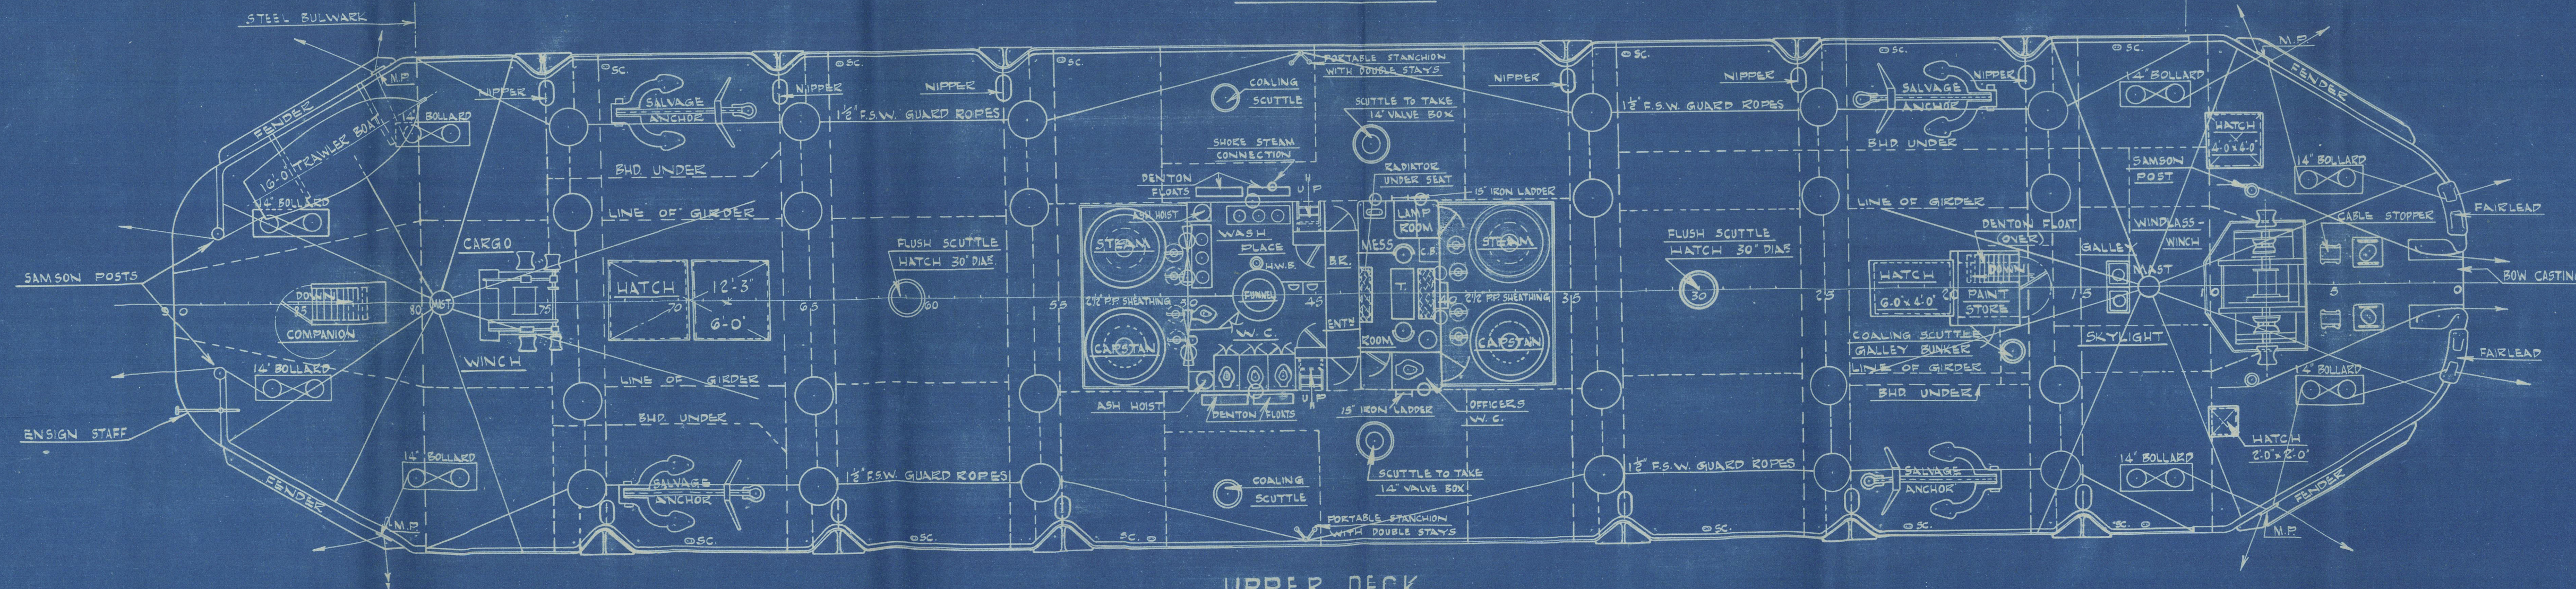

## UPPER DECK

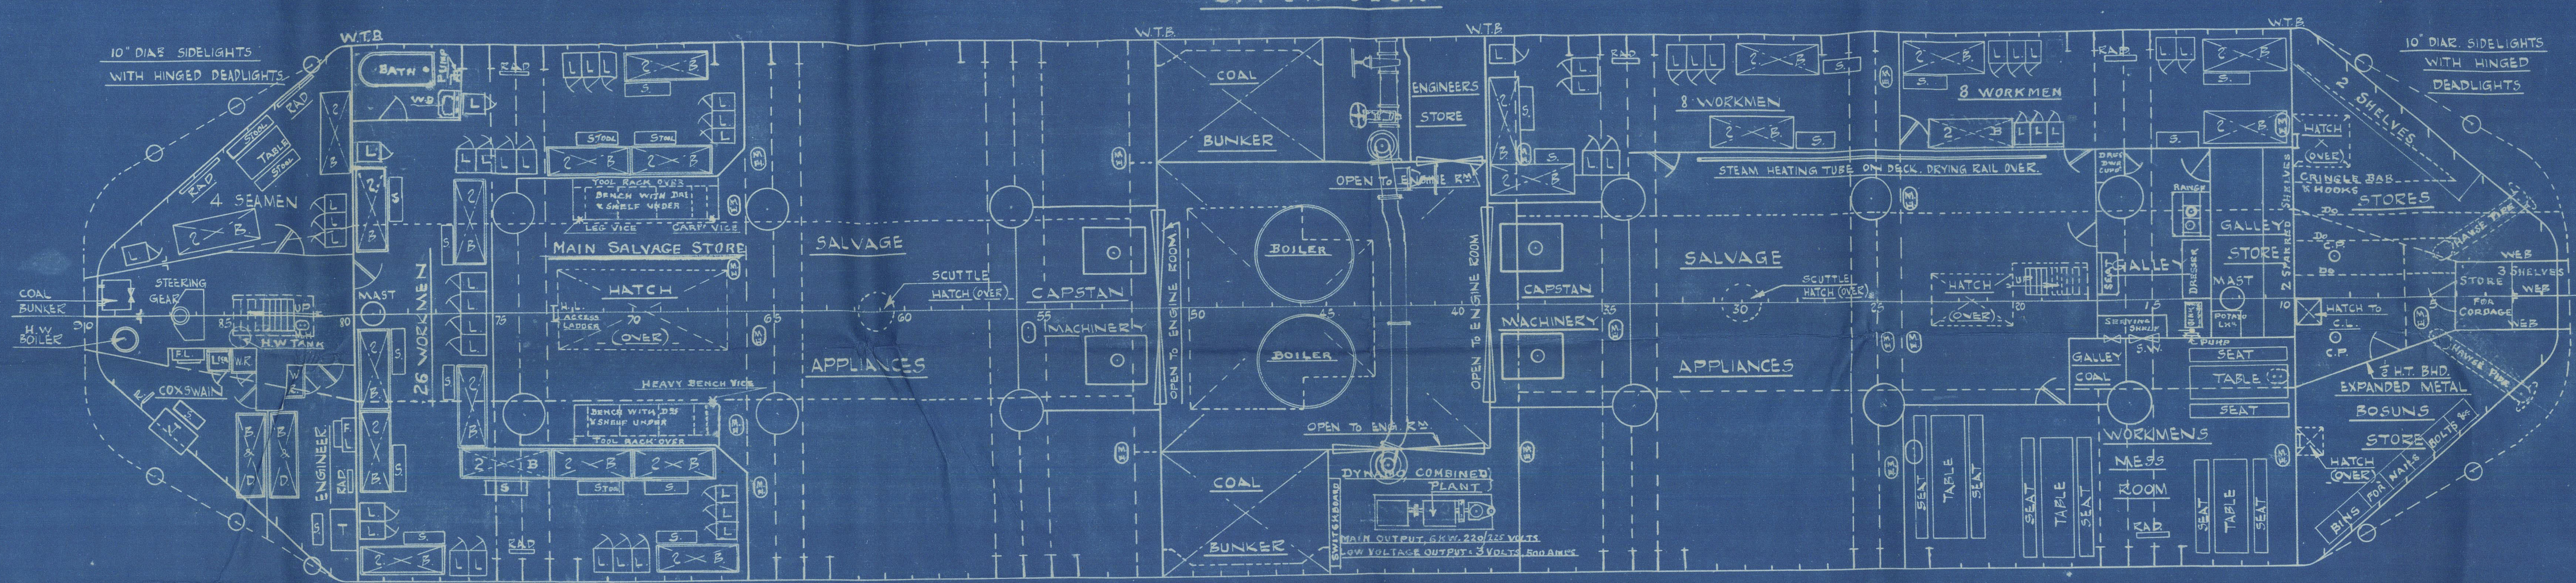

## PLATFORM DECK

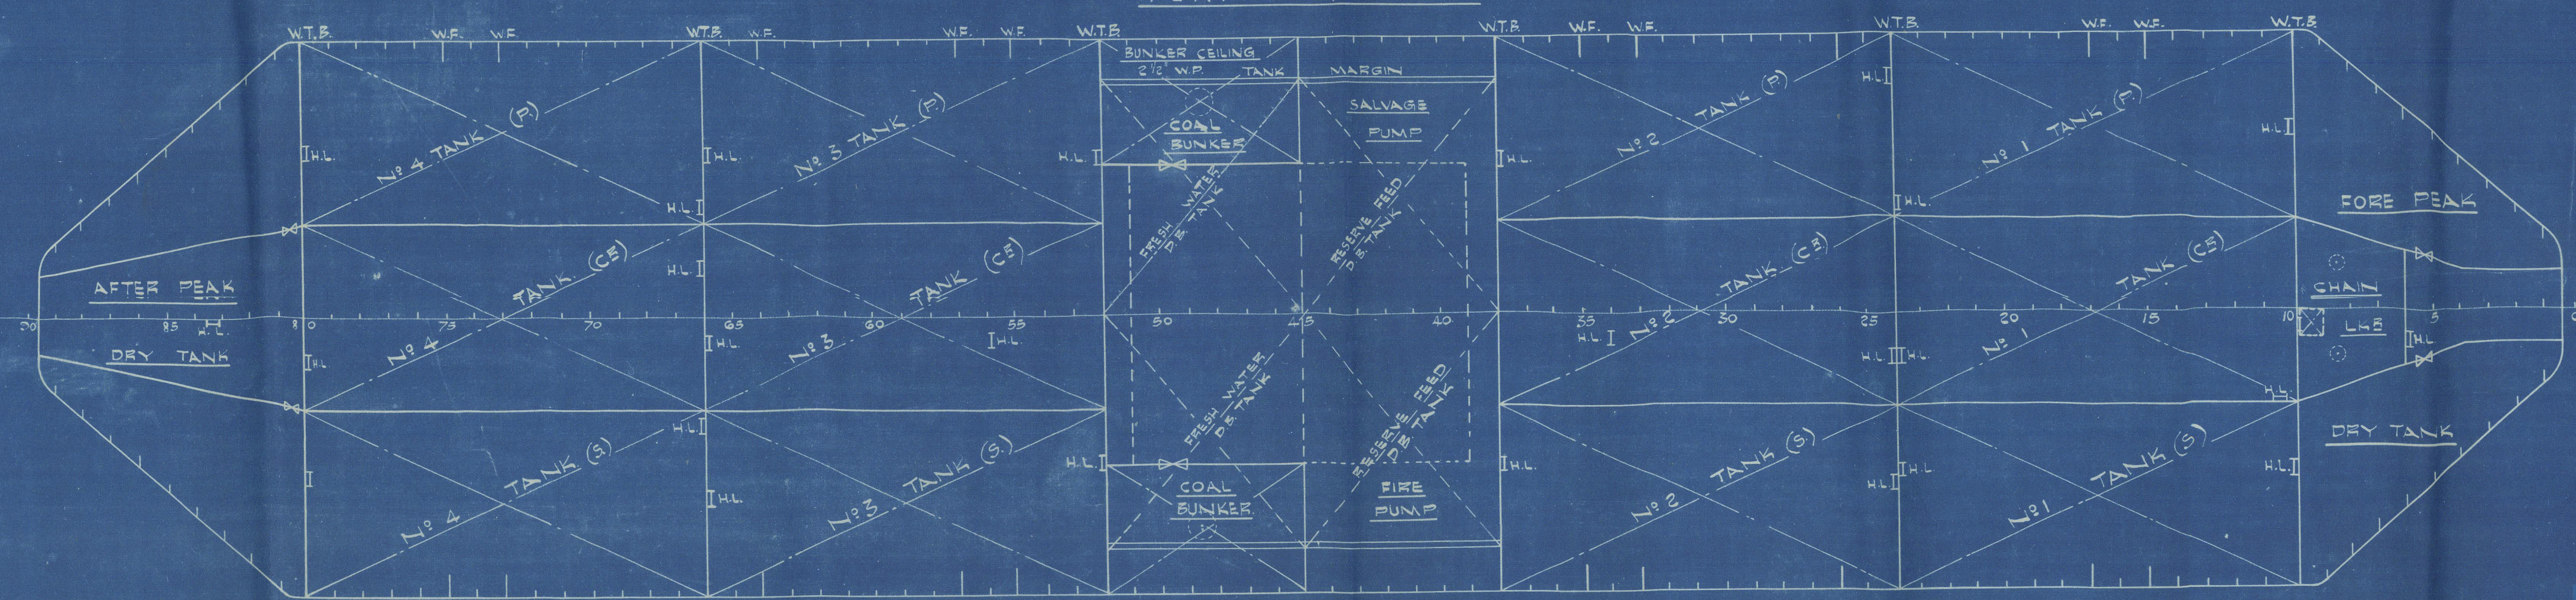

## HOLD



Gen  
Lamont & Co Ltd  
Land No 1184  
L.C. 9.

General Arrgt

General Arrangement

GREENOCK 1ST ENTRY REPORT No 21220



© 2021

Lloyd's Register  
Foundation

016224-016232-0278