



MIDSHIP SECTION — OF — STEEL SCREW FISHING VESSELS.


— N^o 305. —

15. 12. 96

DIMENSIONS

LENGTH TWIXT PERPENDICULARS	35.0	LENGTH PER RULE	34.0
BREADTH MOULDED	19.6	BREADTH " "	19.5
DEPTH IN HOLD TO FLOORS	10.6	DEPTH " "	11.46
BREADTHS IN LENGTH	4.8	DEPTH IN LENGTH	8.2
NUMBERS FOR SCANTLING $9.75 + 11.46 + 15.63 = 36.84 \times 94 = 3575.7$			

100 A. GRADE.

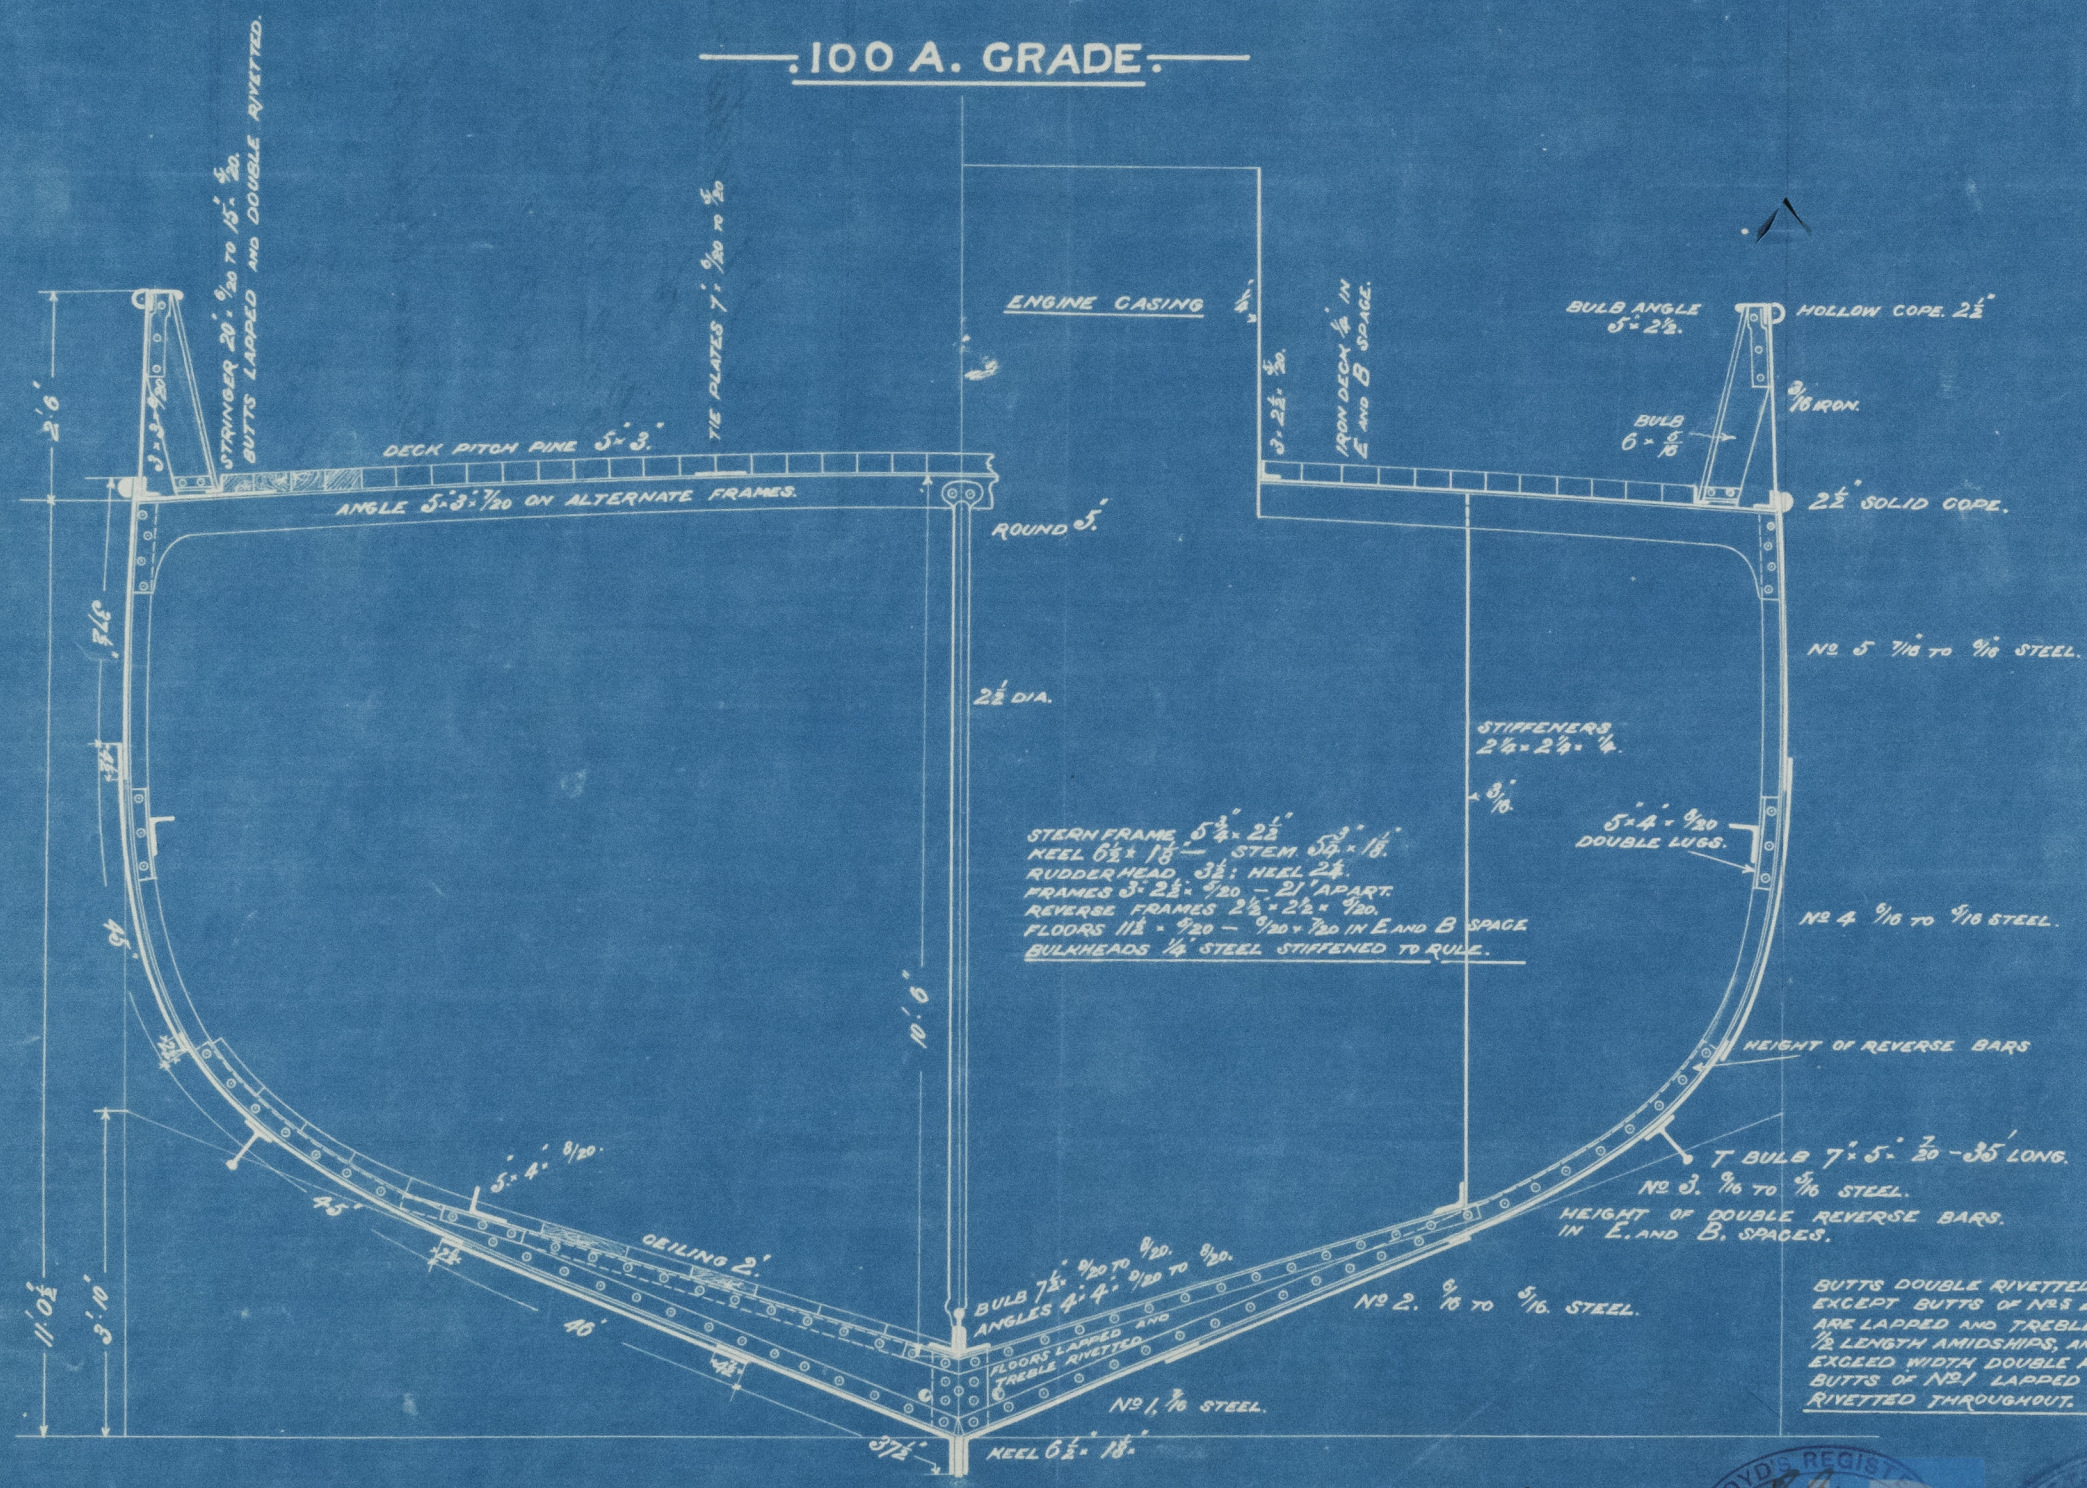

SCALE $\frac{1}{2}$ IN. = 1 FOOT.


15/12/96



Foundation

Friendship section
of
Hall Russell's
D.O. no 305 -

Aberdeen Report no 5470
D.O. "Craig Gowan"

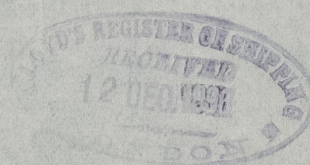

© 2021

Lloyd's Register
Foundation

ABN 26-0039