


11. 11. 96

# LONGITUDINAL SECTION

OF

## S. S. No 303.

SCALE  $\frac{1}{8}$  IN = 1 FOOT.

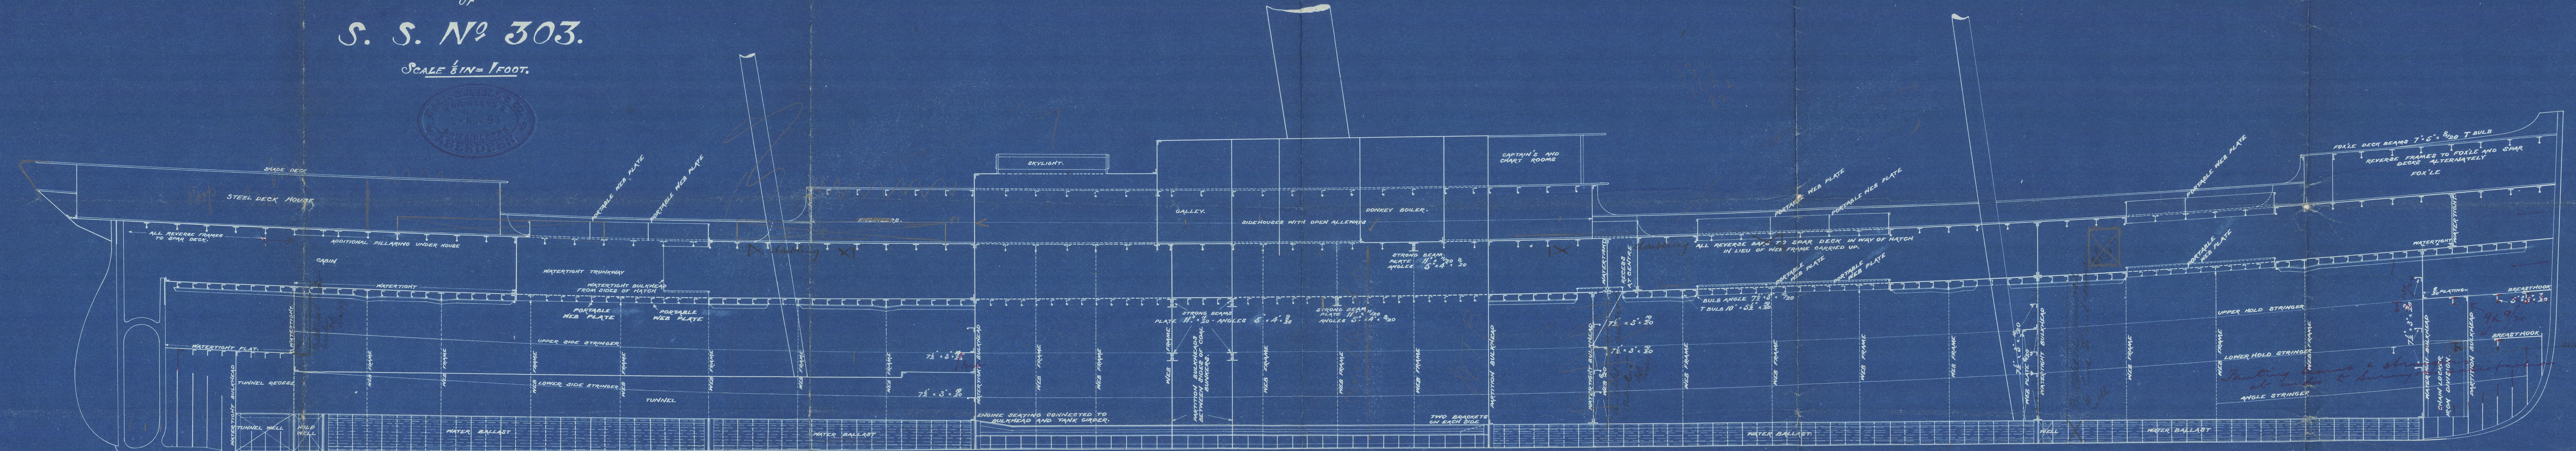

Painting done at ...  
at ...  
...



Longitudinal Section  
of

Messrs Hall Russell's




S. S. No 303

S. S. "Angeli"

Rpt No. 5634



now "Chasseral"

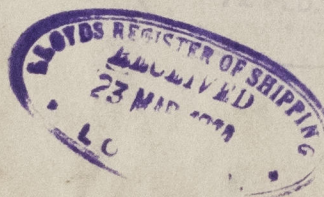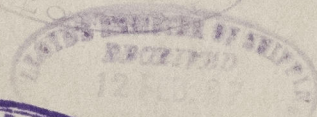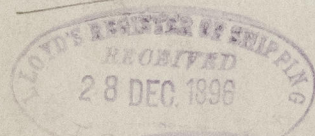

110  
MAR  
CORRUSCO



© 2021

Lloyd's Register  
Foundation

ABN 26-017



32 (78)  
~~36 84~~

32 36



© 2021

Lloyd's Register  
Foundation