


RIGGING PLAN OF S. S. N° 503.

• SCALE: 1 INCH = 1 FOOT •

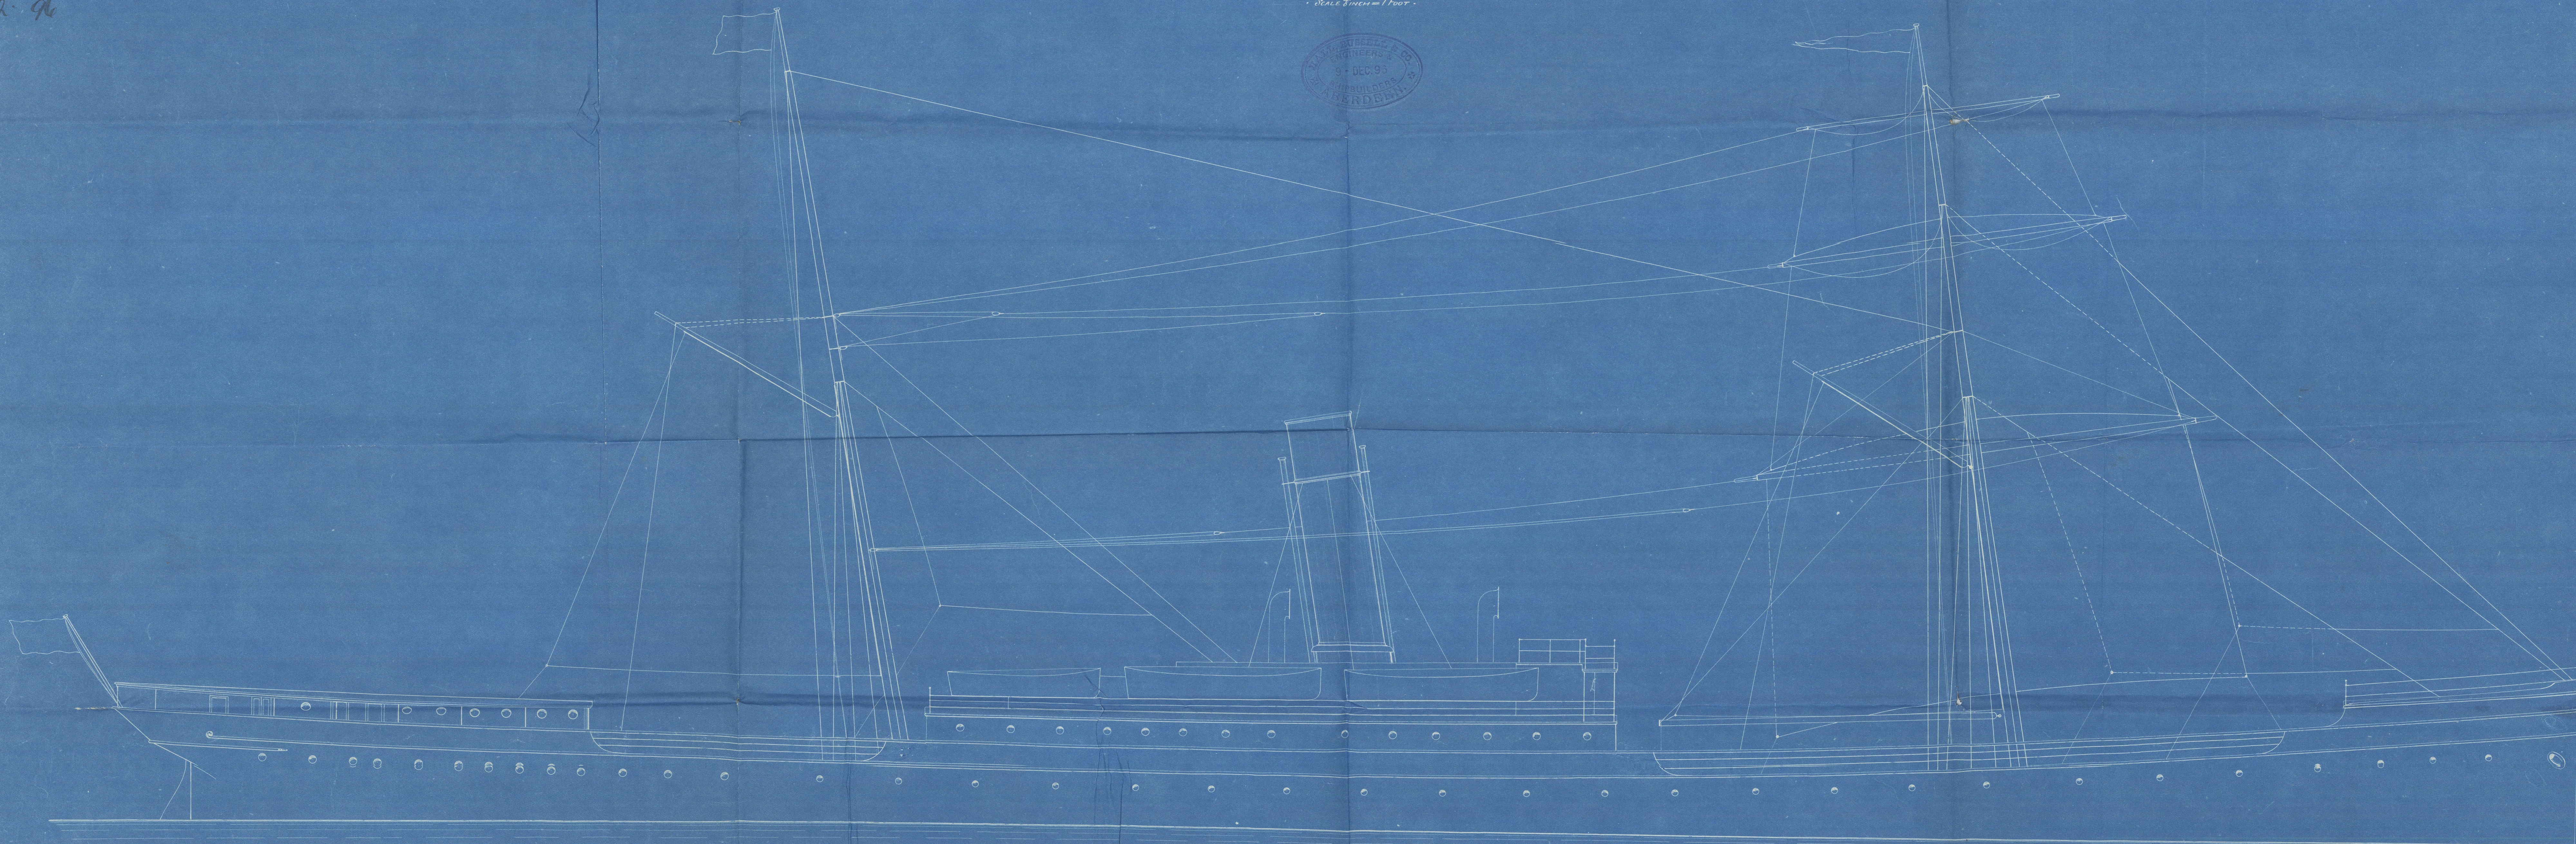

15-12-96

15/12/96






---

Fast + Rigging Plan  
of  
Hall Russell's s.s. No 303  
s.s. "Ingeli"  
Aberdeen Reg<sup>o</sup> No 5634.

---

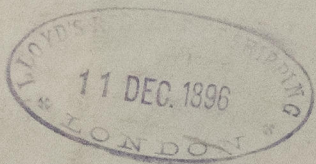

© 2021

Lloyd's Register  
Foundation

ABN 26 0120