



2.1.97


ARRANGEMENT OF COALING SHOOTS

FOR
S. S. No 303.

SCALE 1/4" = 1 FT.



SECTION AND DECK PLAN, SHEWING OPENING IN SPAR DECK.
STRINGER PLATE.

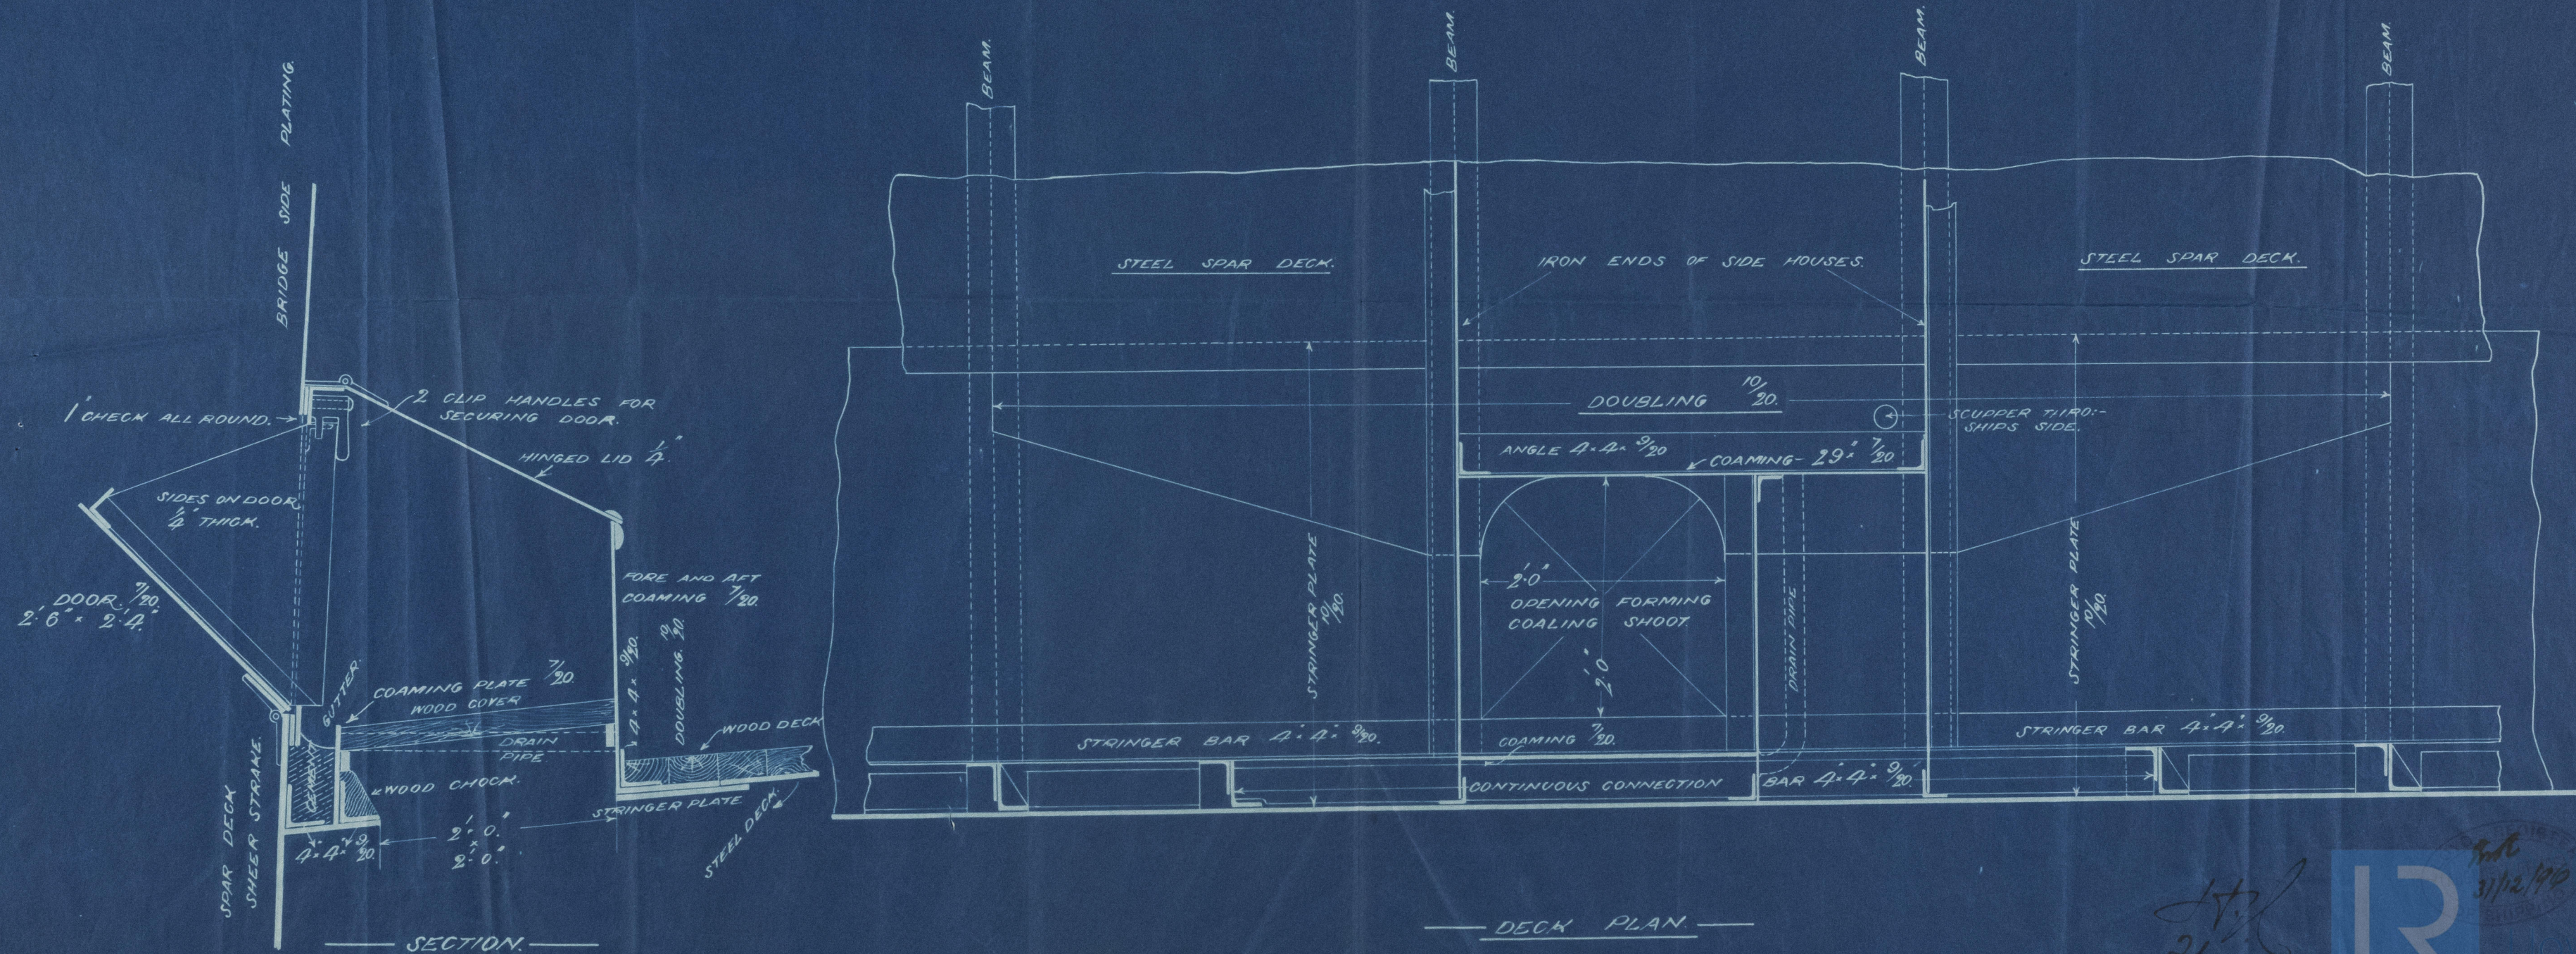


2/1/96



Lloyd's Register
Foundation

Sketch showing
Coal shoots
for
Hall Russell
S.P. No 303

S.P. "Ingeli"
Attn Report No 5634

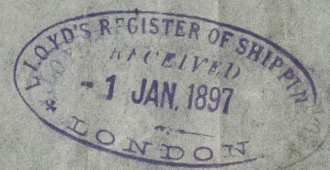

ABN25-0121



© 2021

Lloyd's Register
Foundation