


# STEEL BOILER 11'-0" HIGH 6'-0" DIA


## LLOYDS 100 LBS W.P.

### 4149

18/3/10

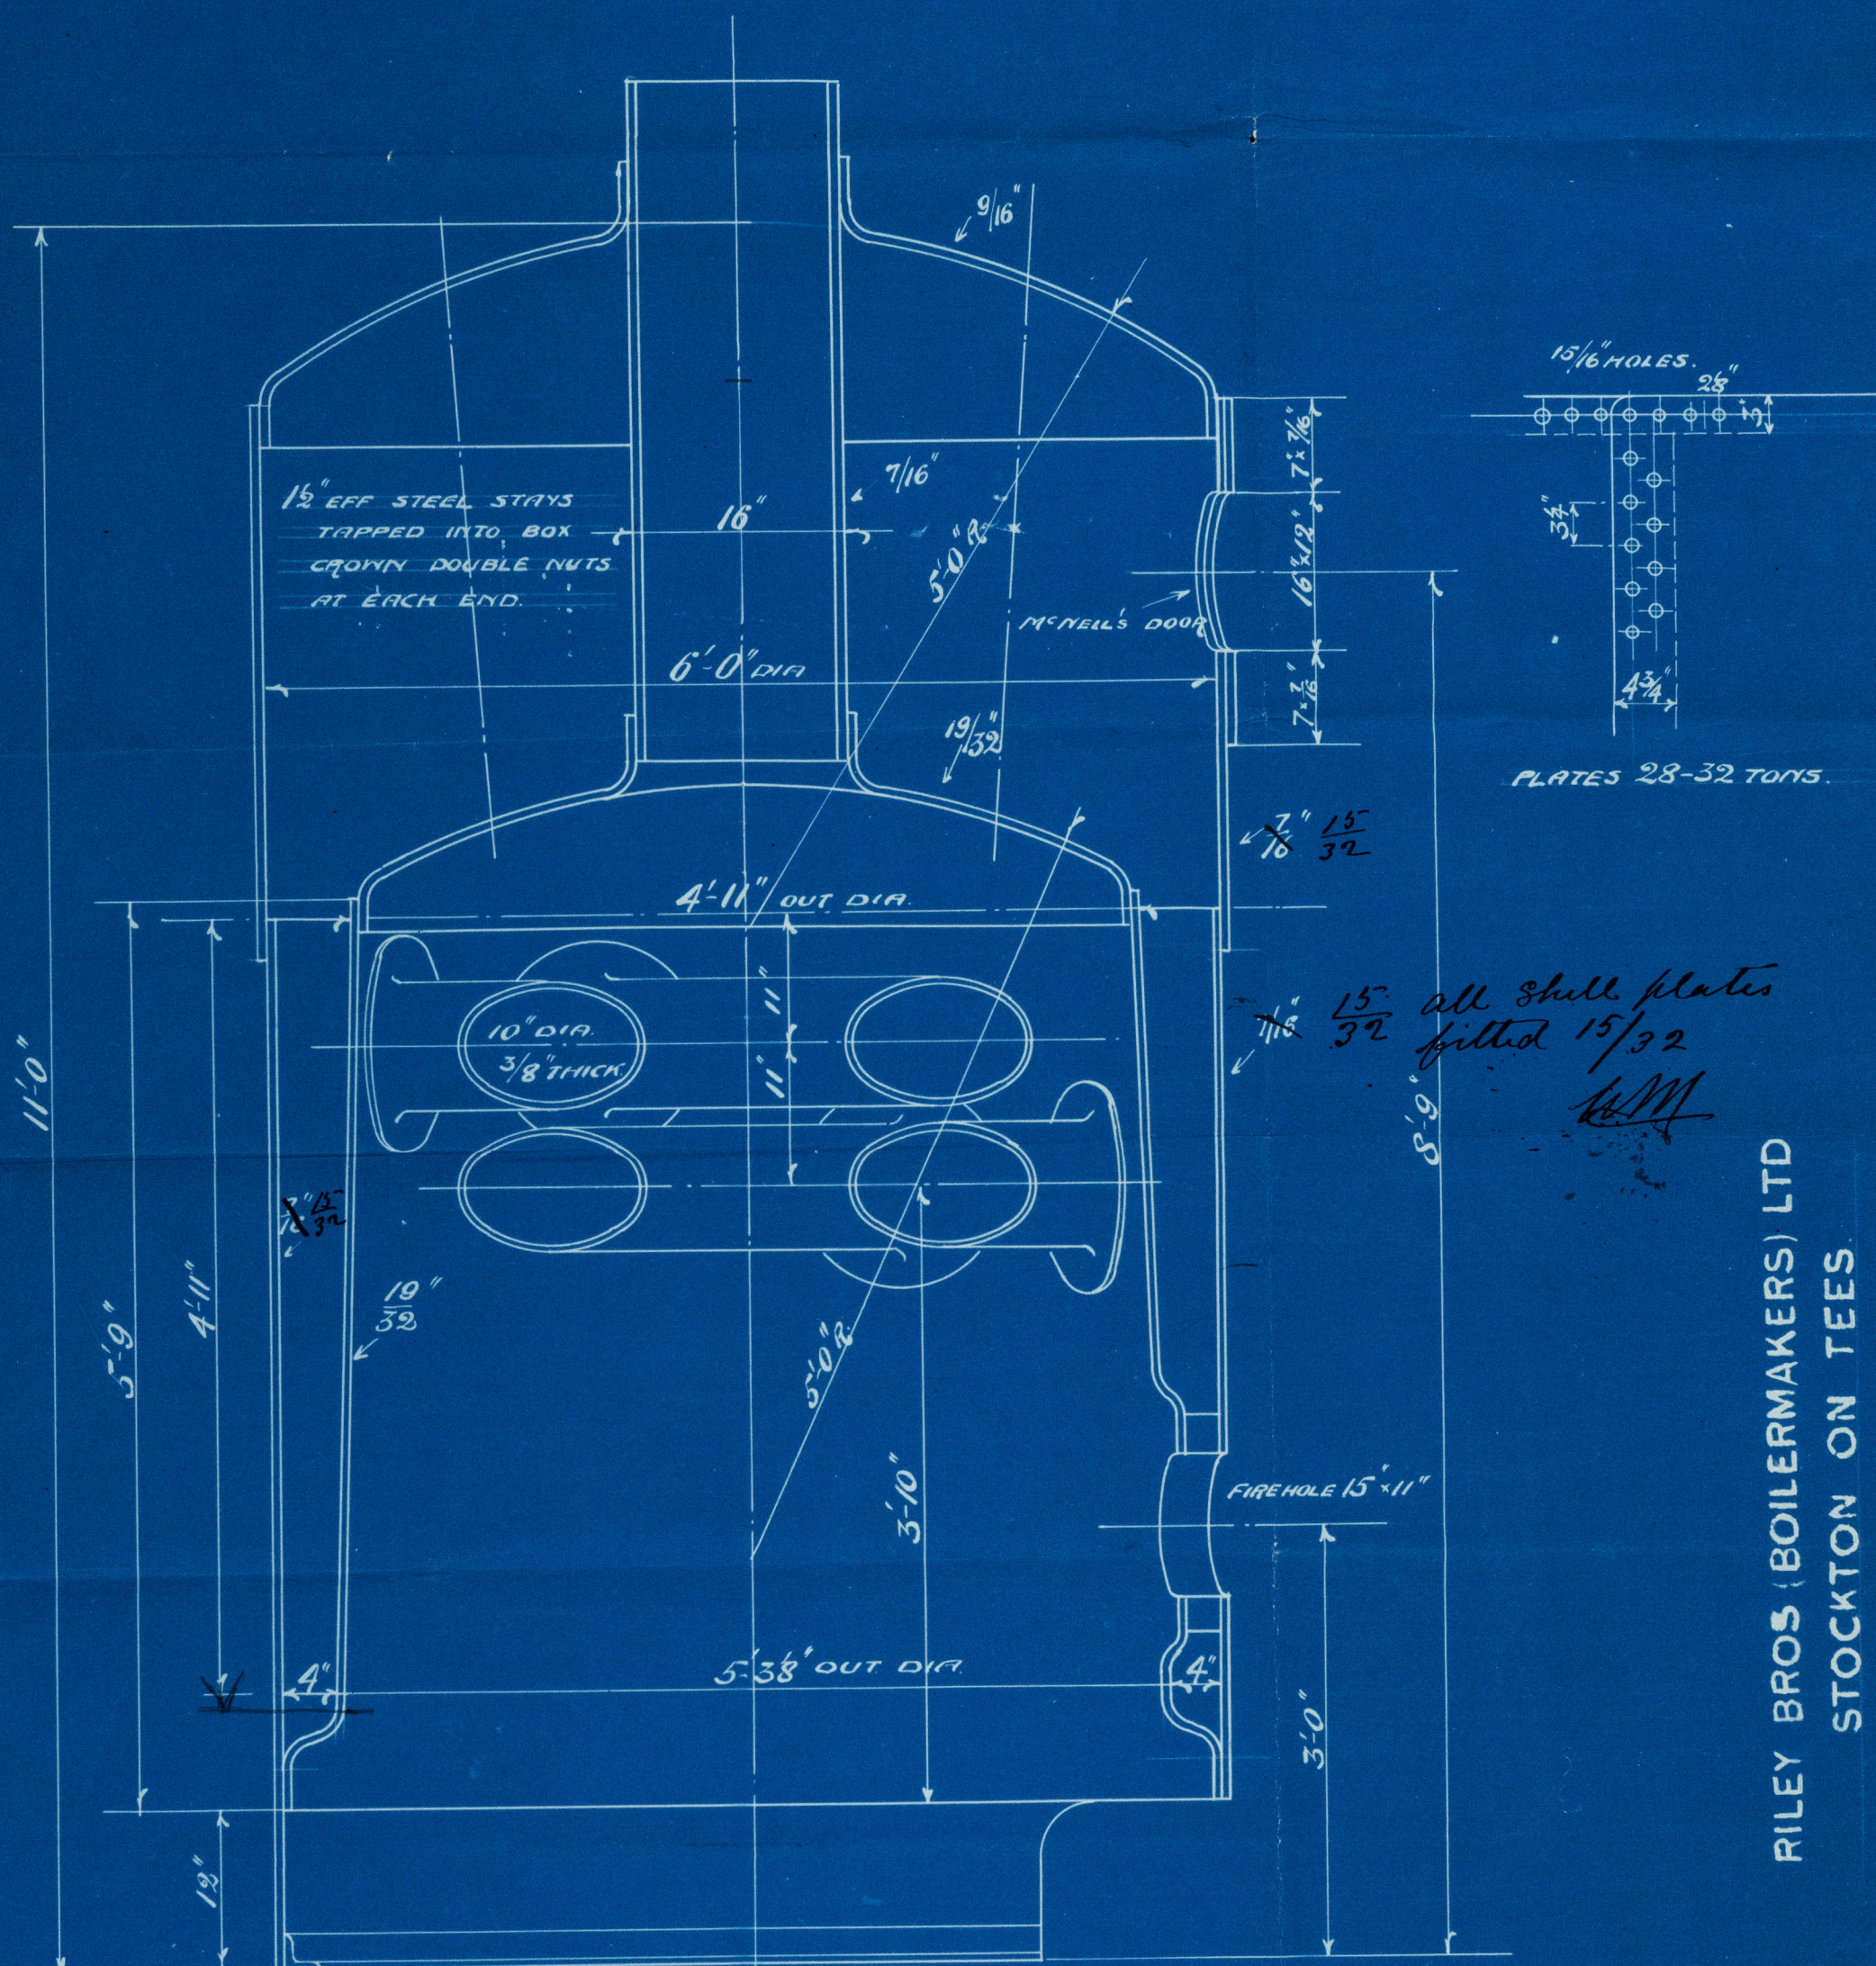

RILEY BROS (BOILERMAKERS) LTD  
STOCKTON ON TEES

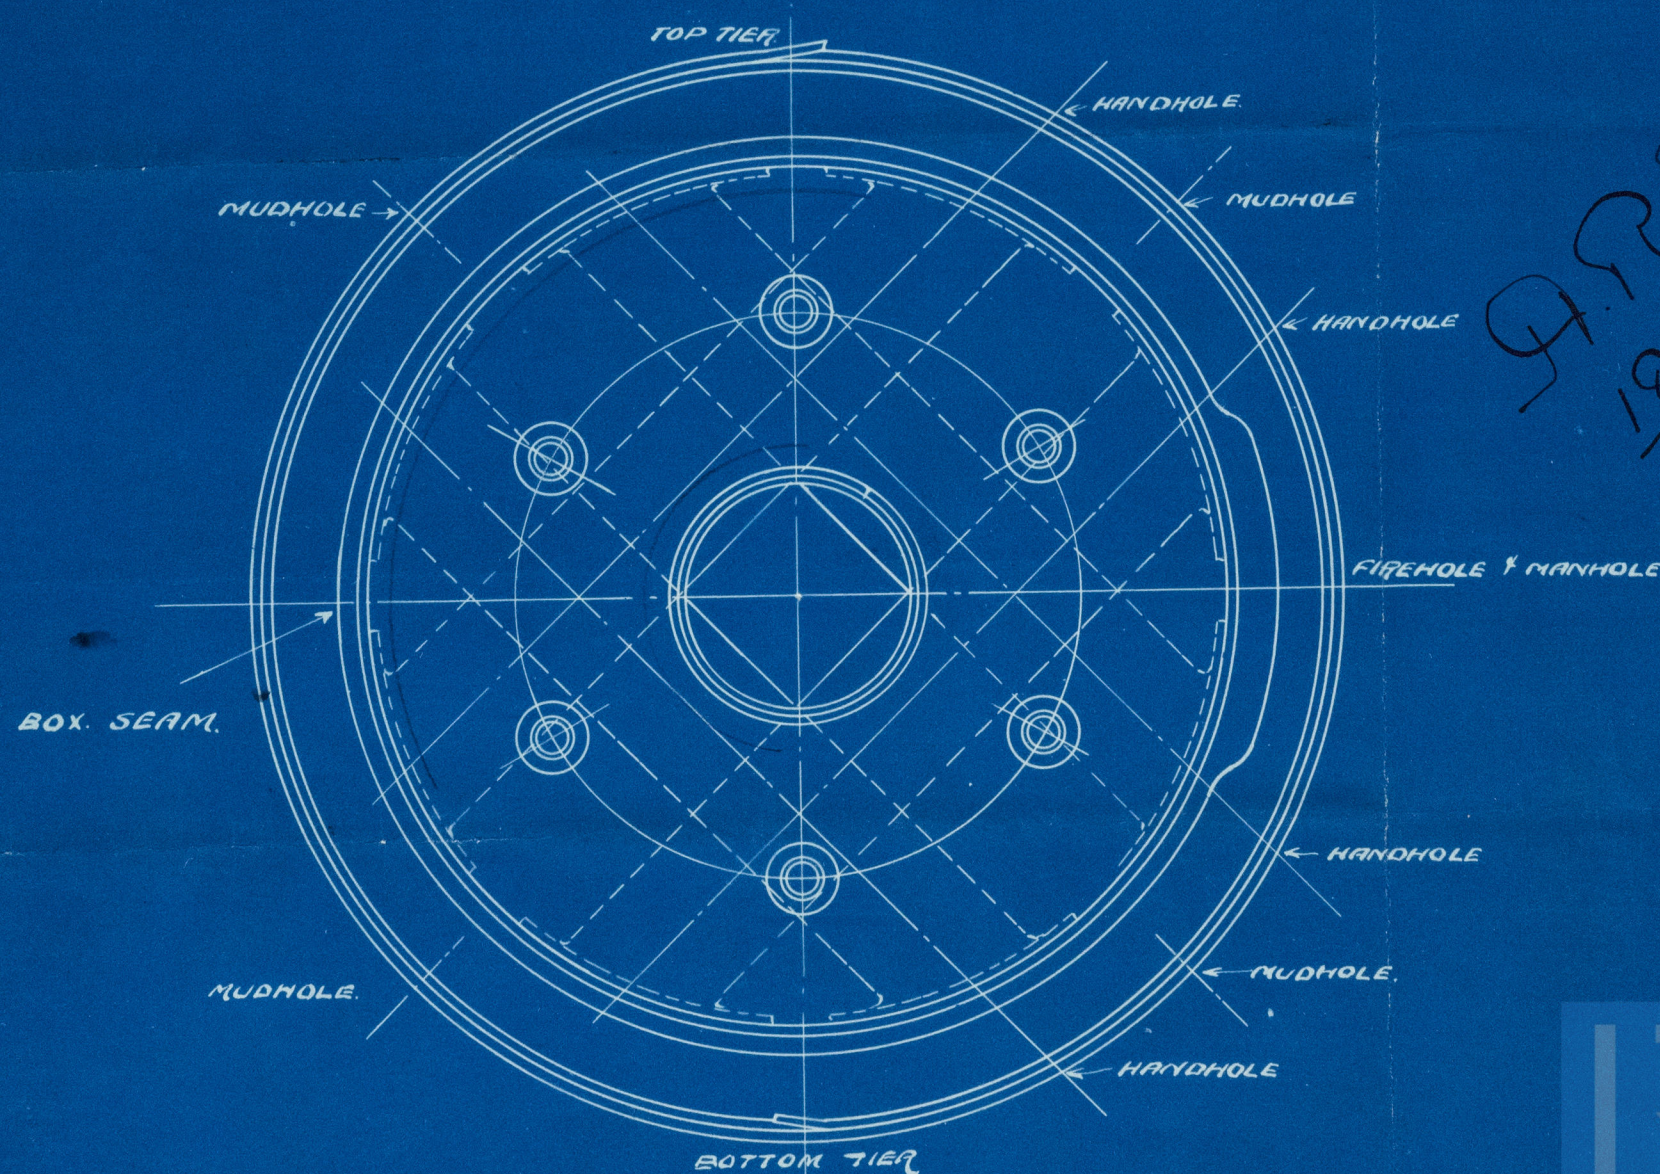

18.3.10




Lloyd's Register  
Foundation




Thoson Niley Bros  
Boiler No 4149  
for

Mr. E. Just Klindt-  
Cardiff

Working Press 100 lbs.

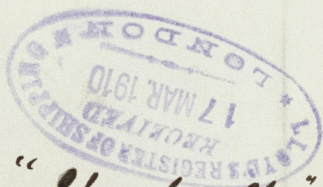

S.S. "Speedwell"  
of Falmouth

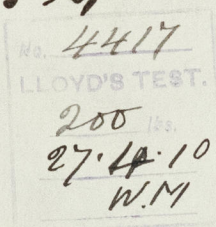

Indt Rpt. No 6233



© 2021

Lloyd's Register  
Foundation