




13-110

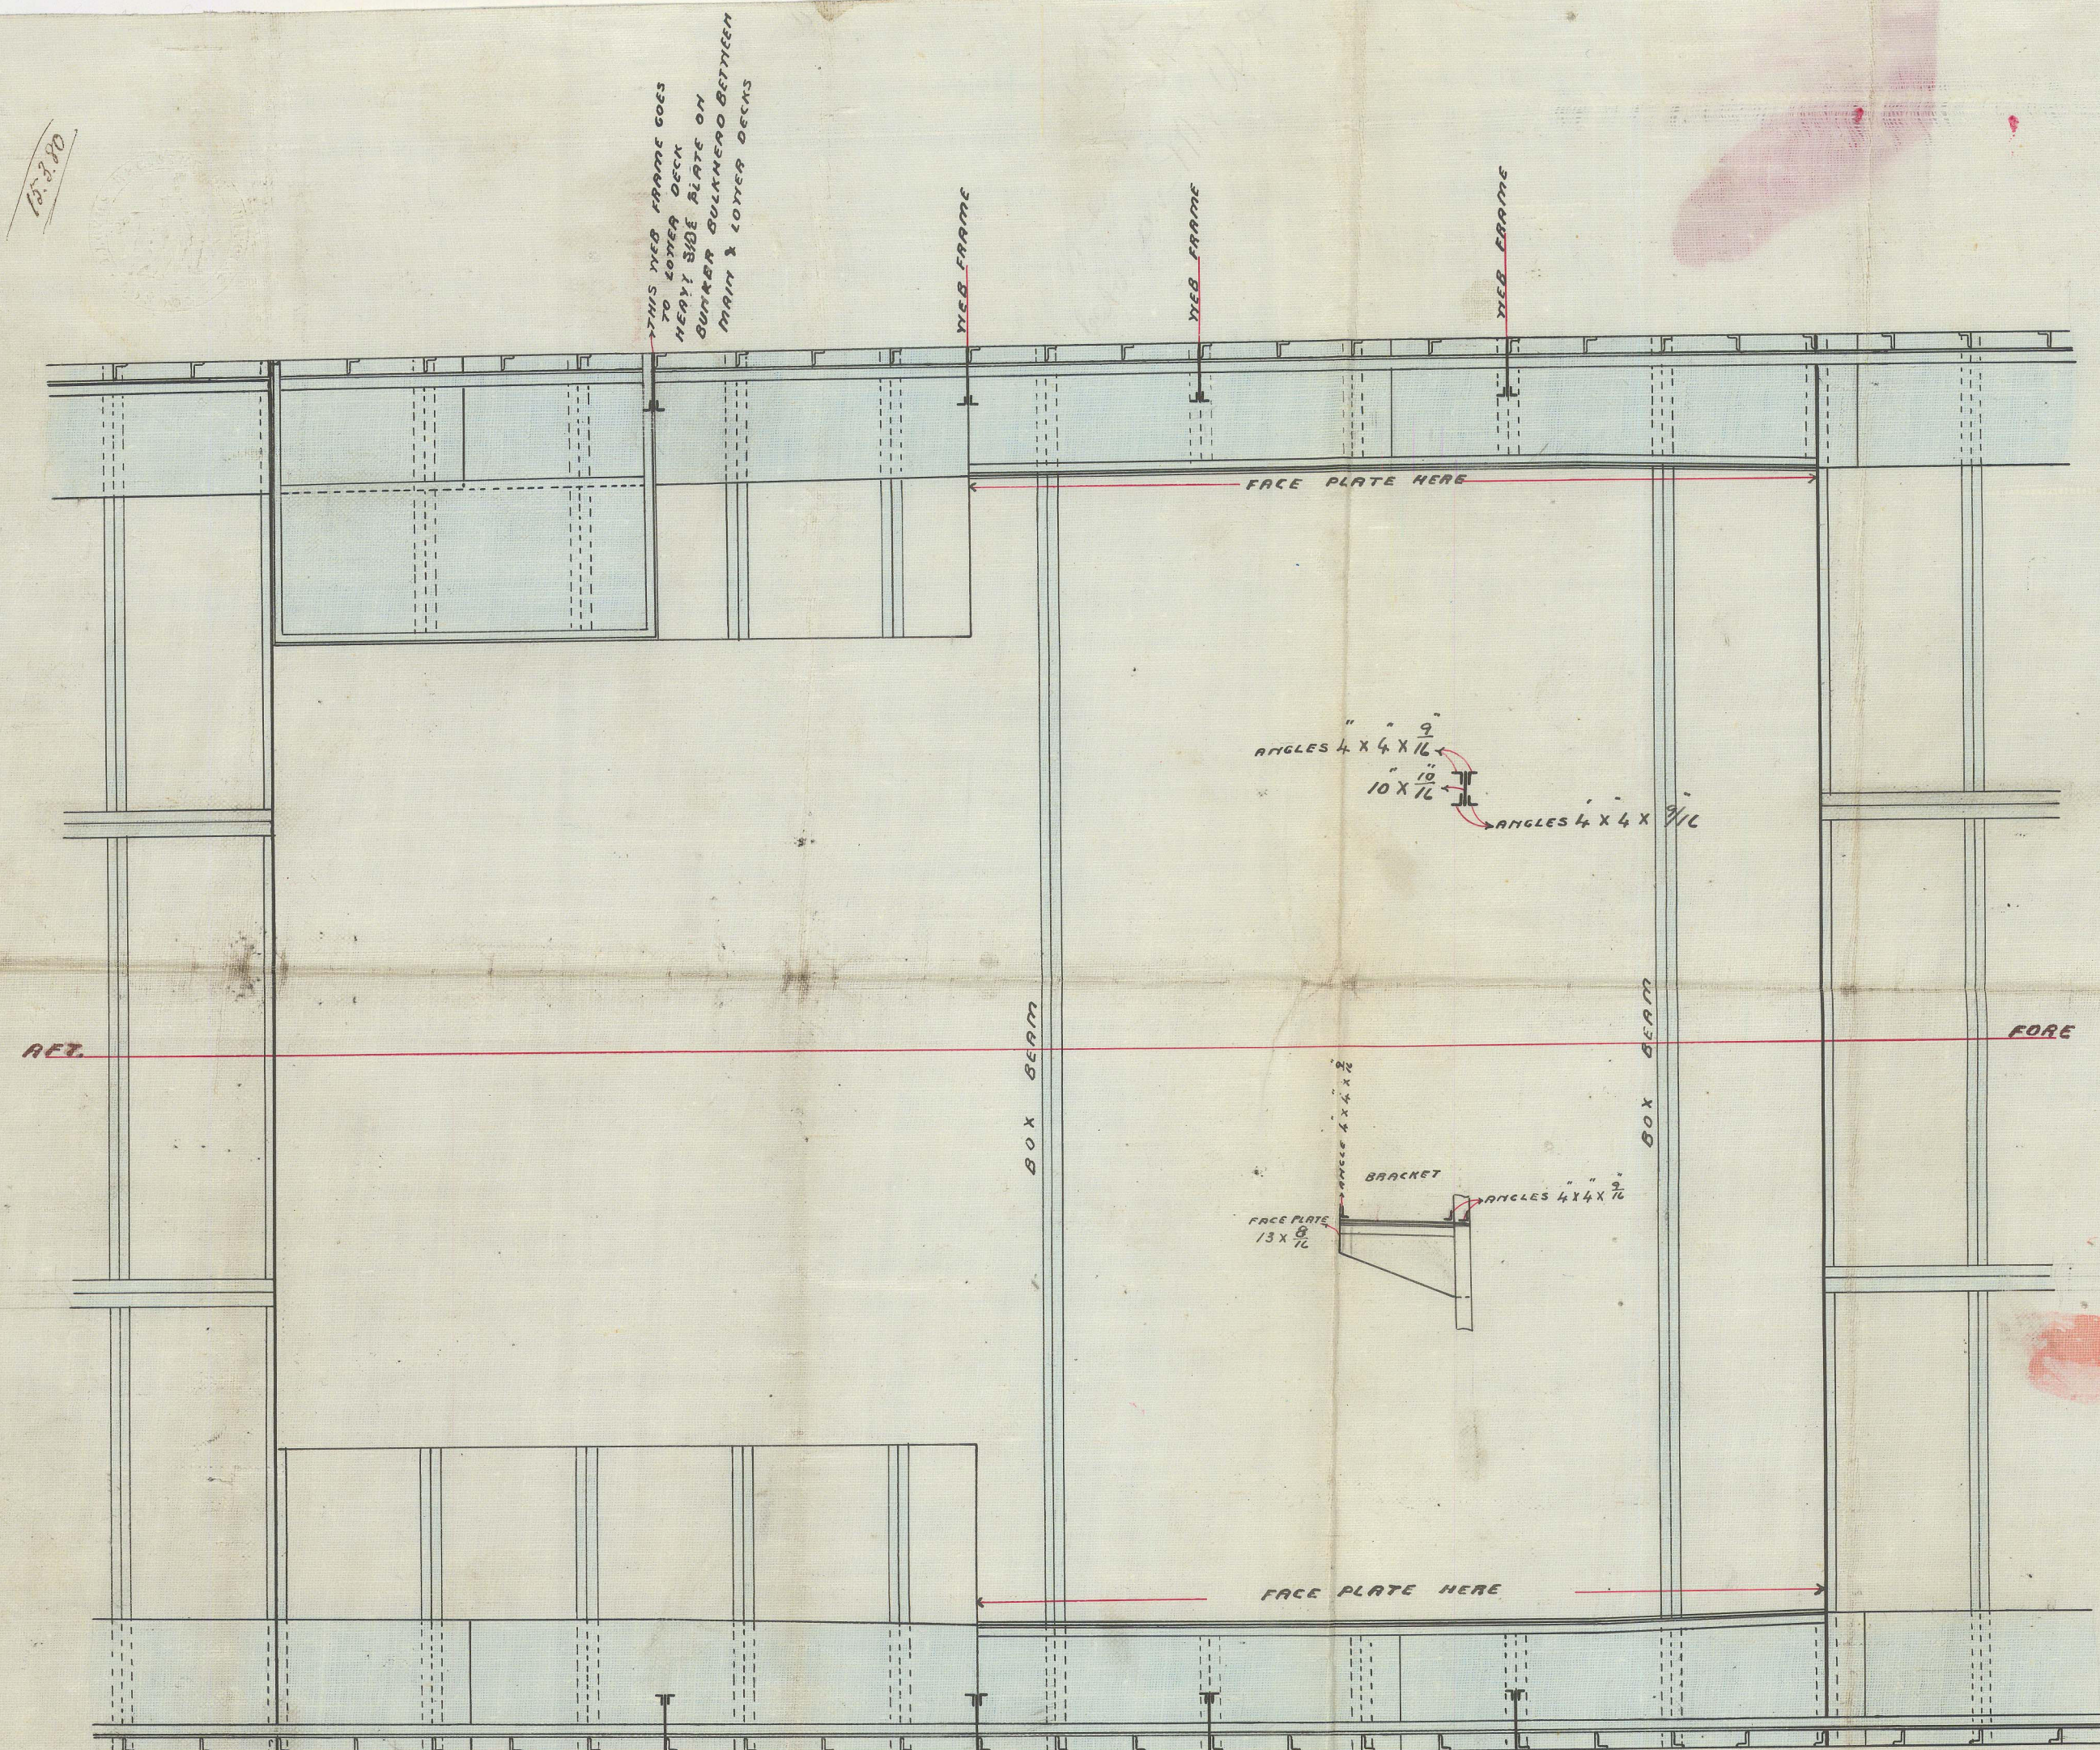

*James Connell & Co.*  
*S.S. No. 122 & 123*

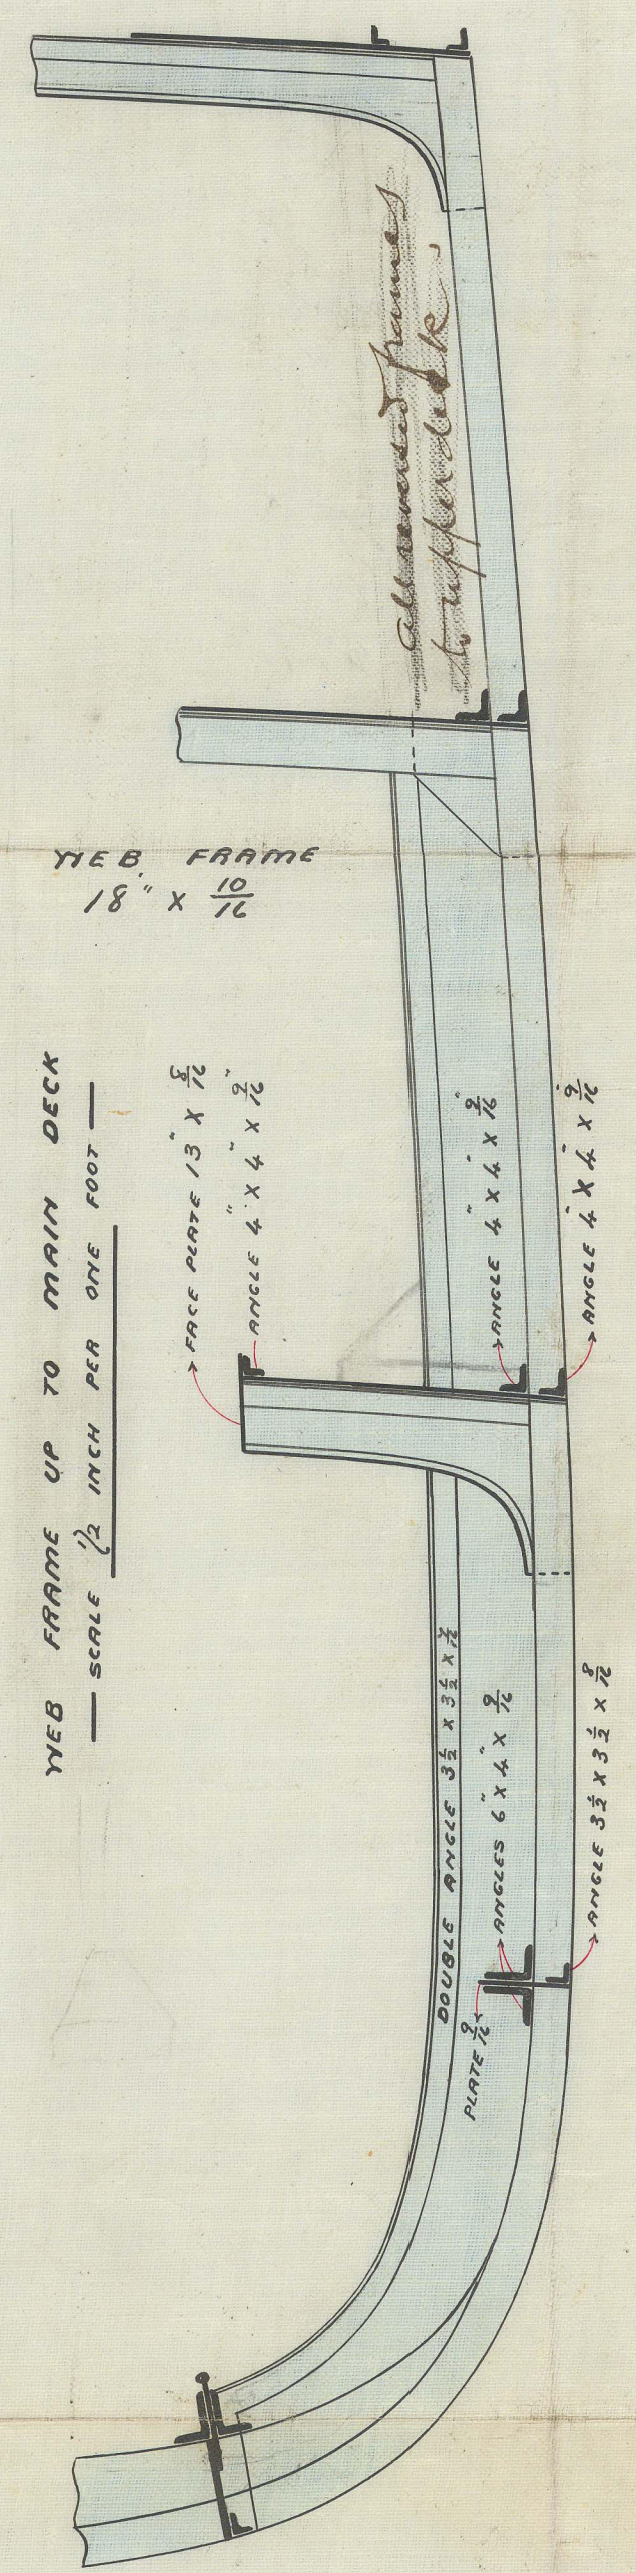


WEB FRAME UP TO MAIN DECK  
 SCALE 1/2 INCH PER ONE FOOT

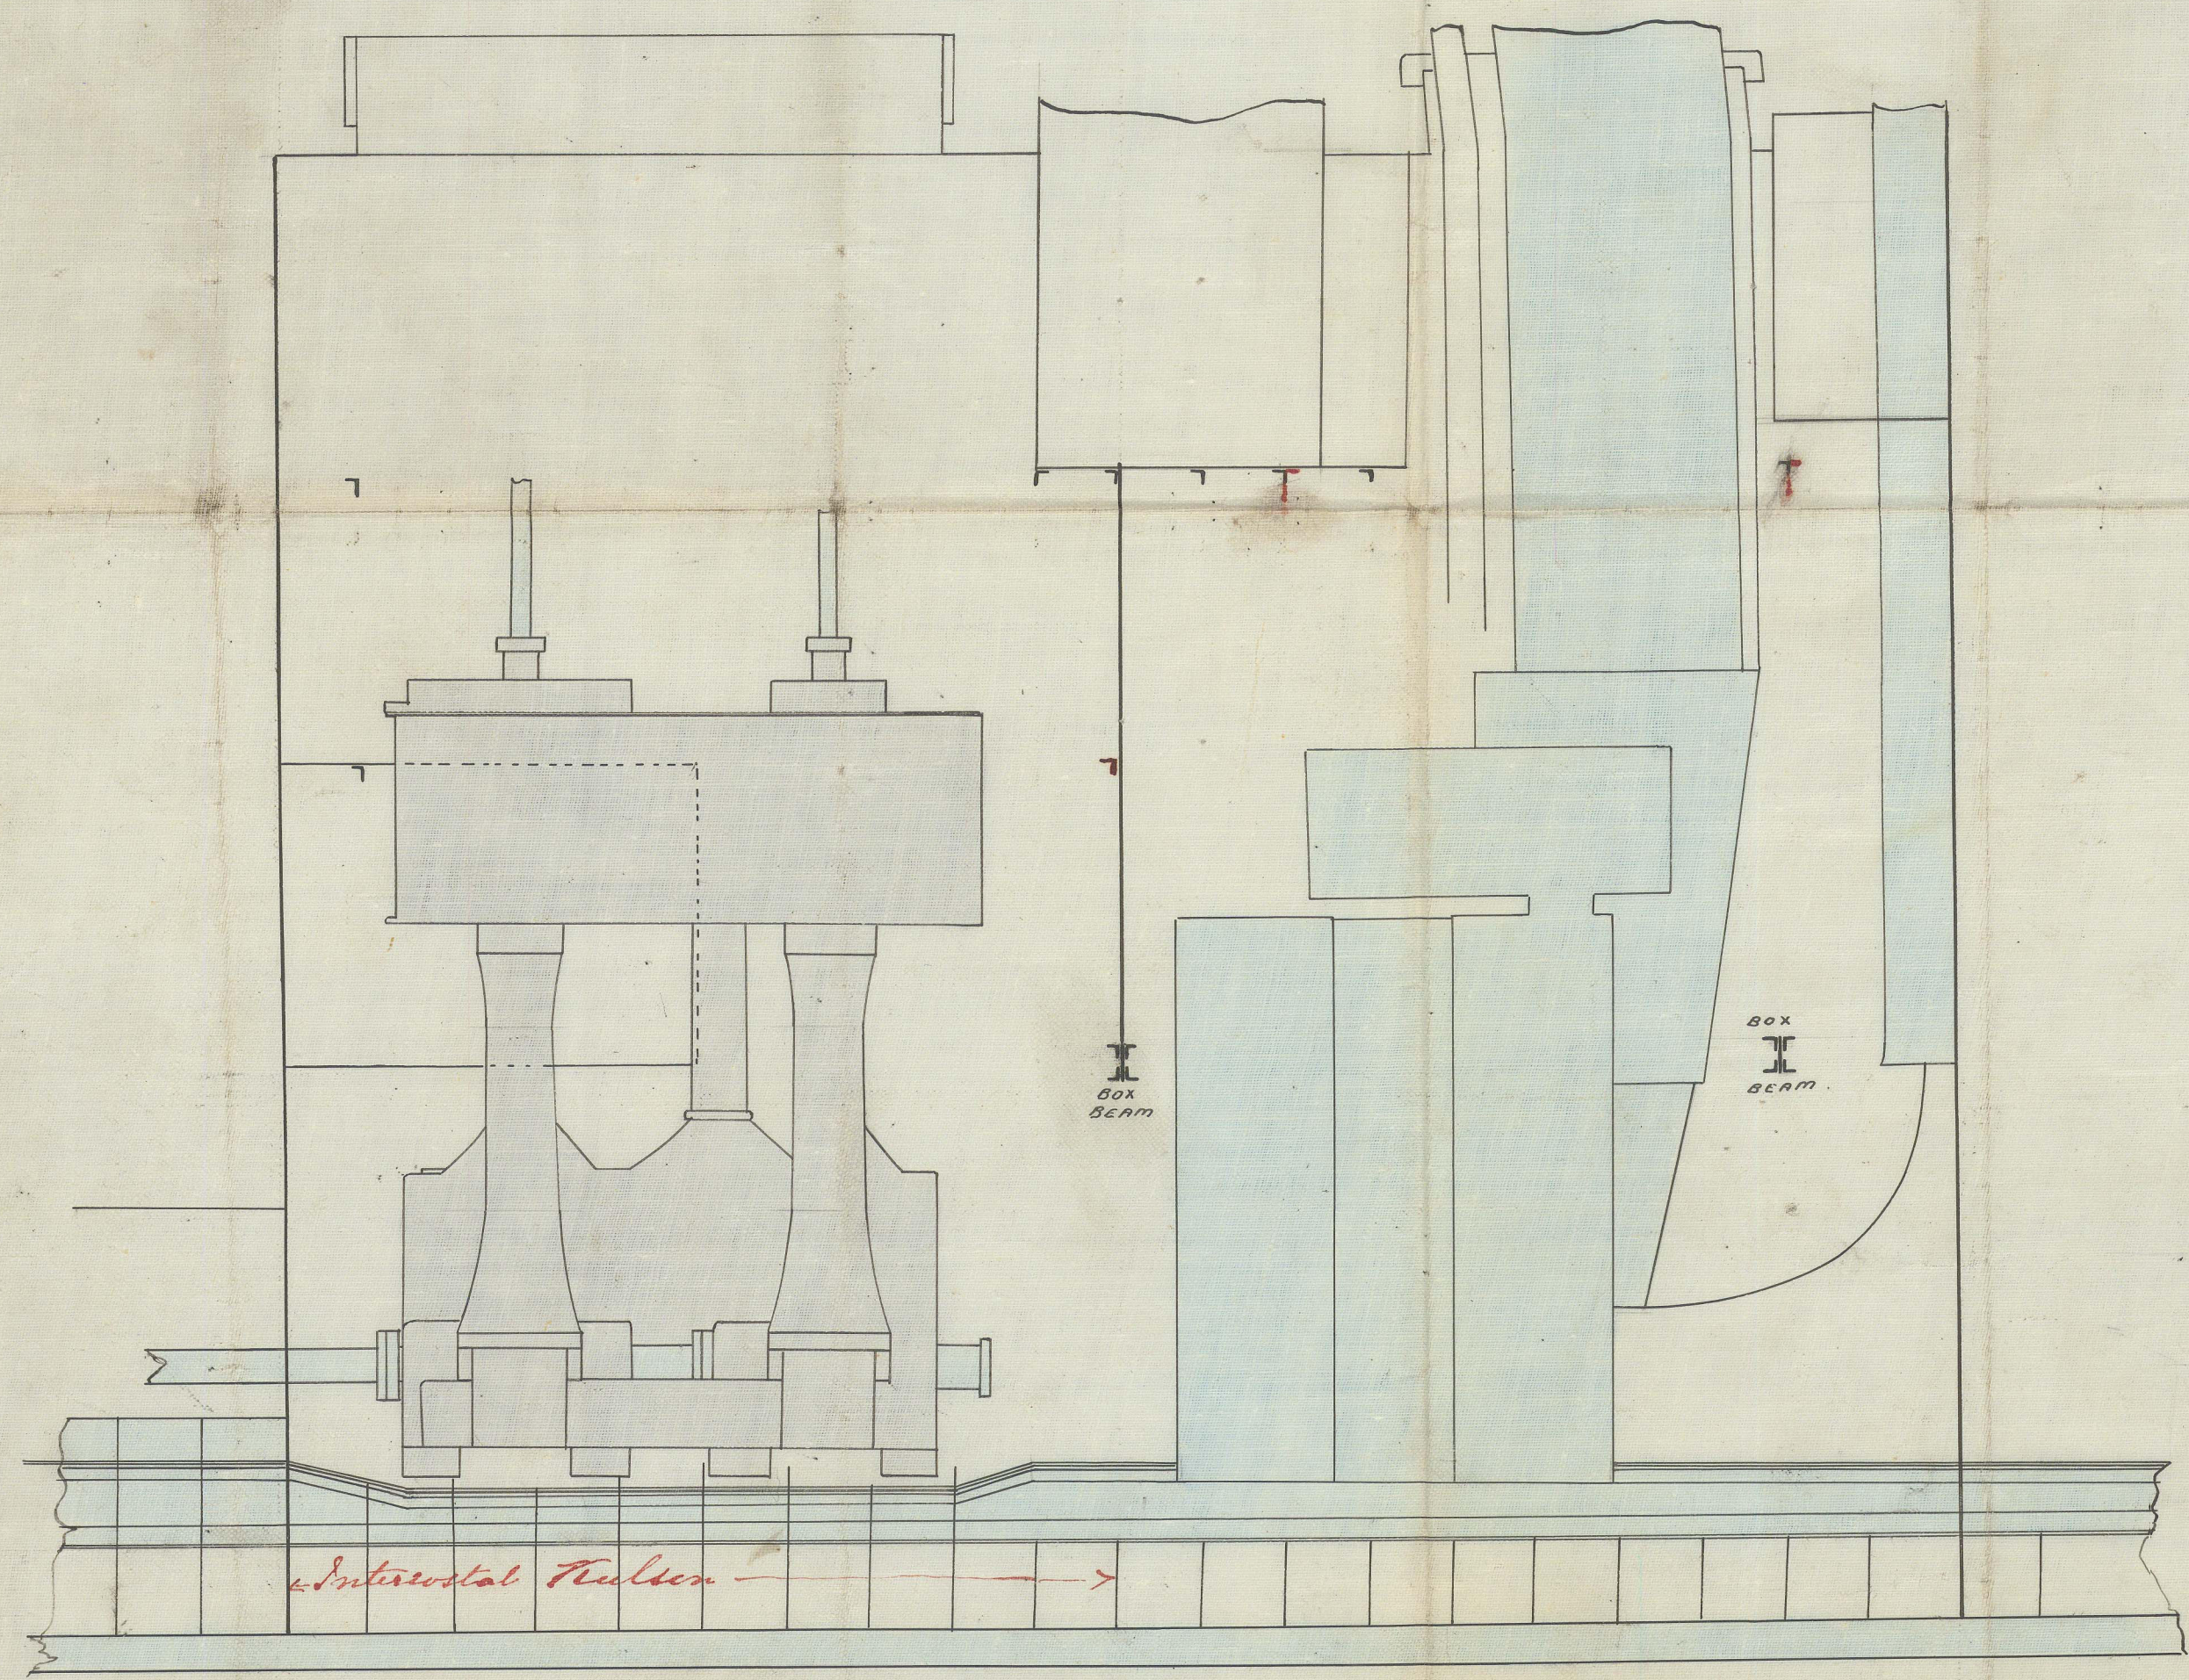

*Glasgow Report No. 5450* *Glasgow Report No. 5378*  
*S.S. Atlantique* *S.S. Bretton Hall*  
*(No. 123)*

ARRANGEMENT OF BEAMS AND WEB FRAMES ON LOWER DECK IN WAY OF ENGINES & BOILERS  
 — S. S. No. 122-23 —  
 SCALE 1/4 INCH PER FOOT

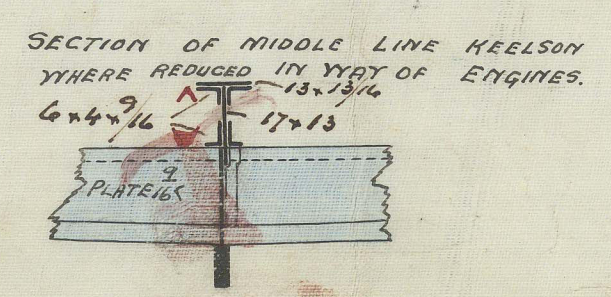

CHARLES CONNELL & CO.  
 SCOTSDOWN SHIPBUILDING YARD  
 WHITEHAVEN  
 GLASGOW.

*15/3/80*

*15/3/80*



© 2021  
 Lloyd's Register  
 Foundation