
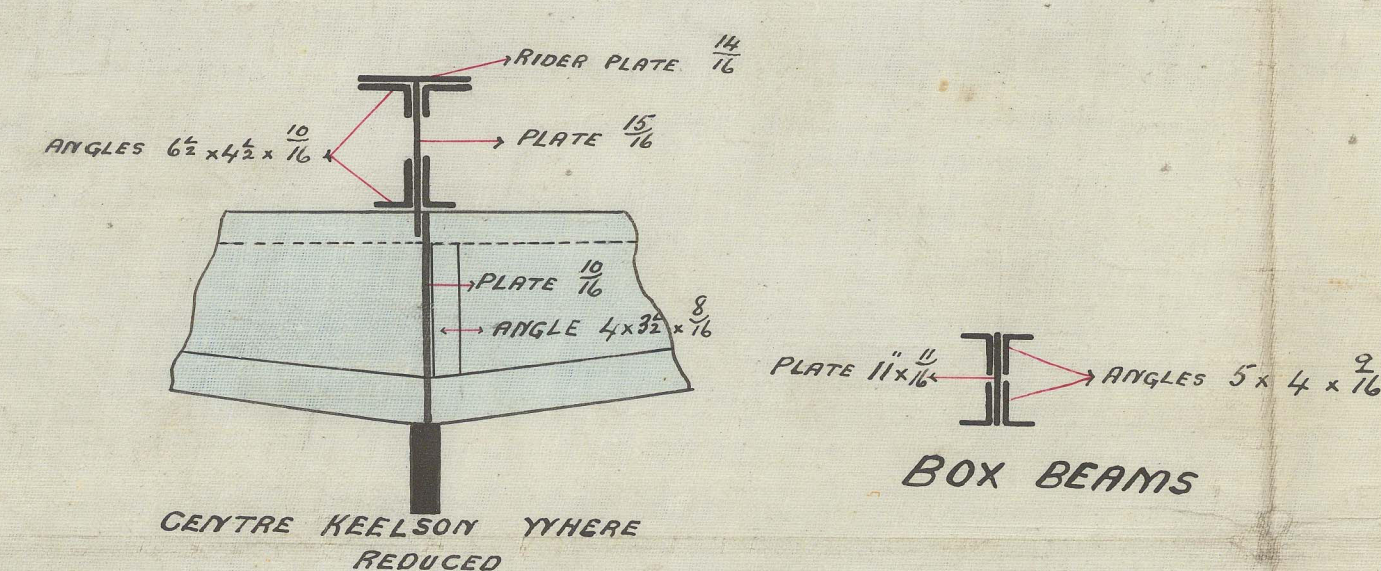


La lettre pour le navire
17/6/80

BOILER SPACE YWEB FRAMES

ENGINE SPACE YWEB FRAMES

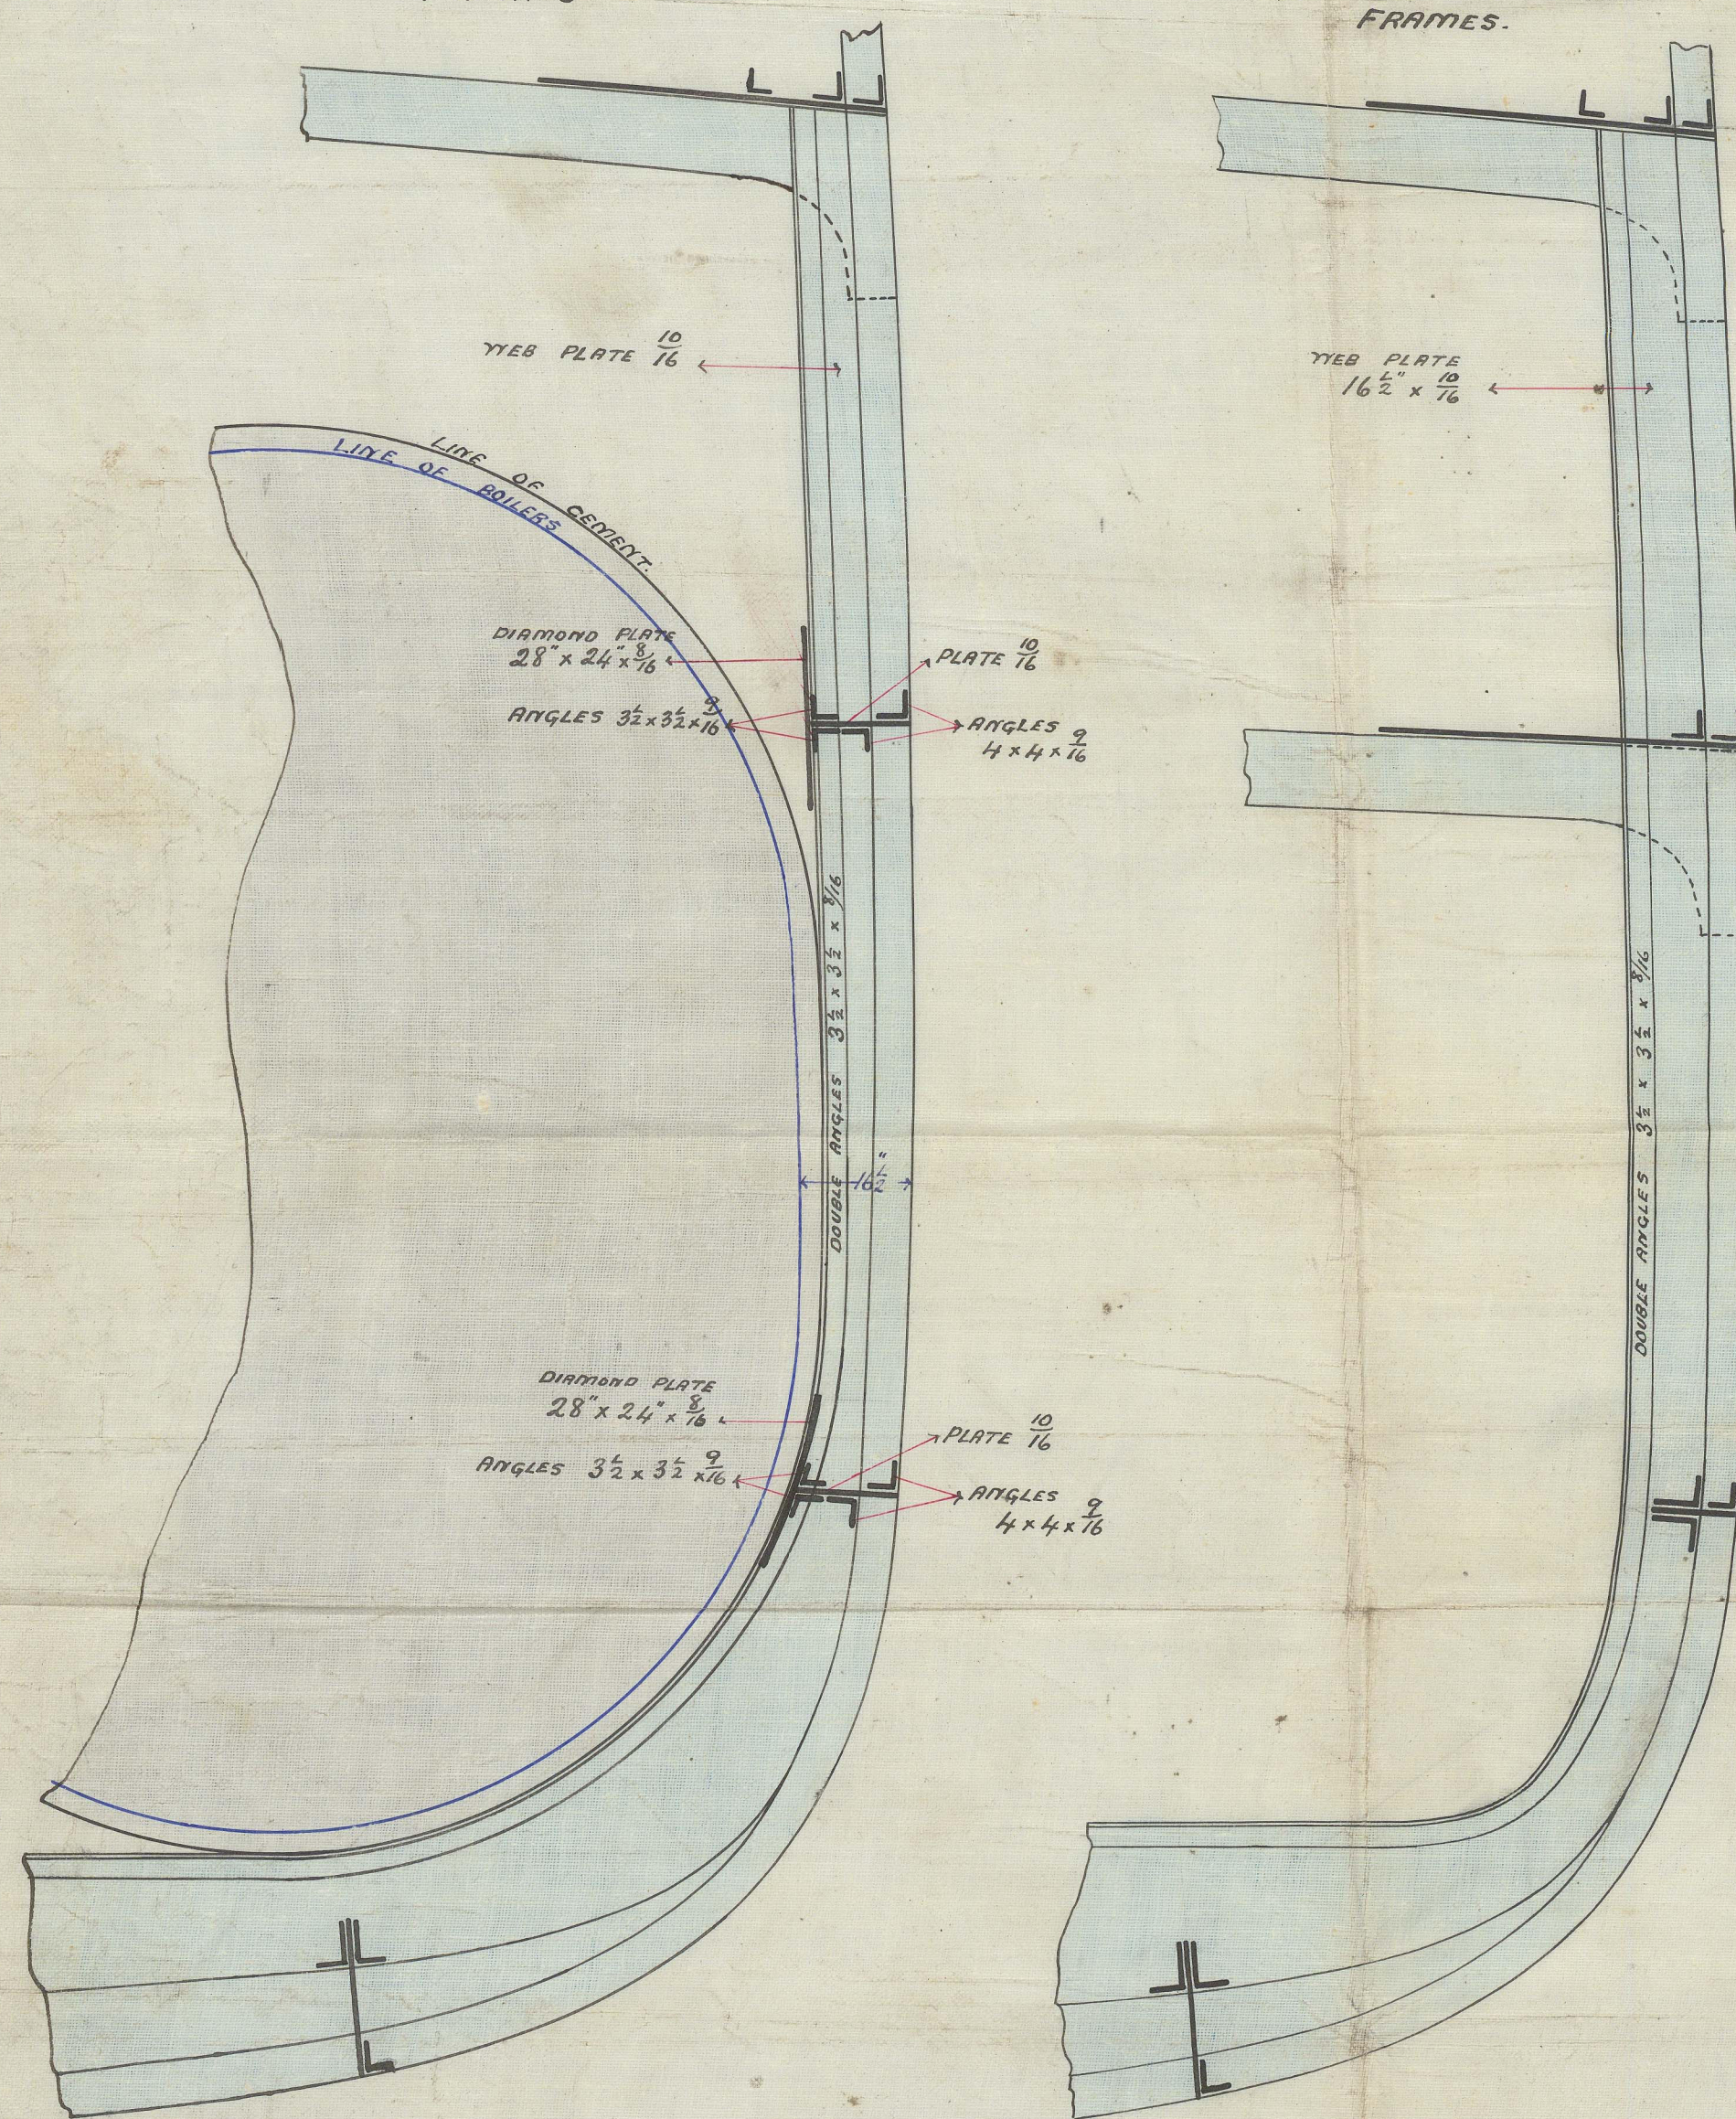


SHEER SECTION AND LOWER DECK
IN WAY OF ENGINES & BOILERS
SCALE 1/4 INCH PER FOOT

SECTIONS OF YWEB FRAMES, CENTRE KEELSON, & BOX BEAMS

IN WAY OF ENGINES AND BOILERS
SCALE 1/2 INCH PER FOOT

SCREY STEAMER N° 125

CHARLES CONNELL & CO
SCOTSTOWN SHIPBUILDING YARD
WHITEFINCH GLASGOW

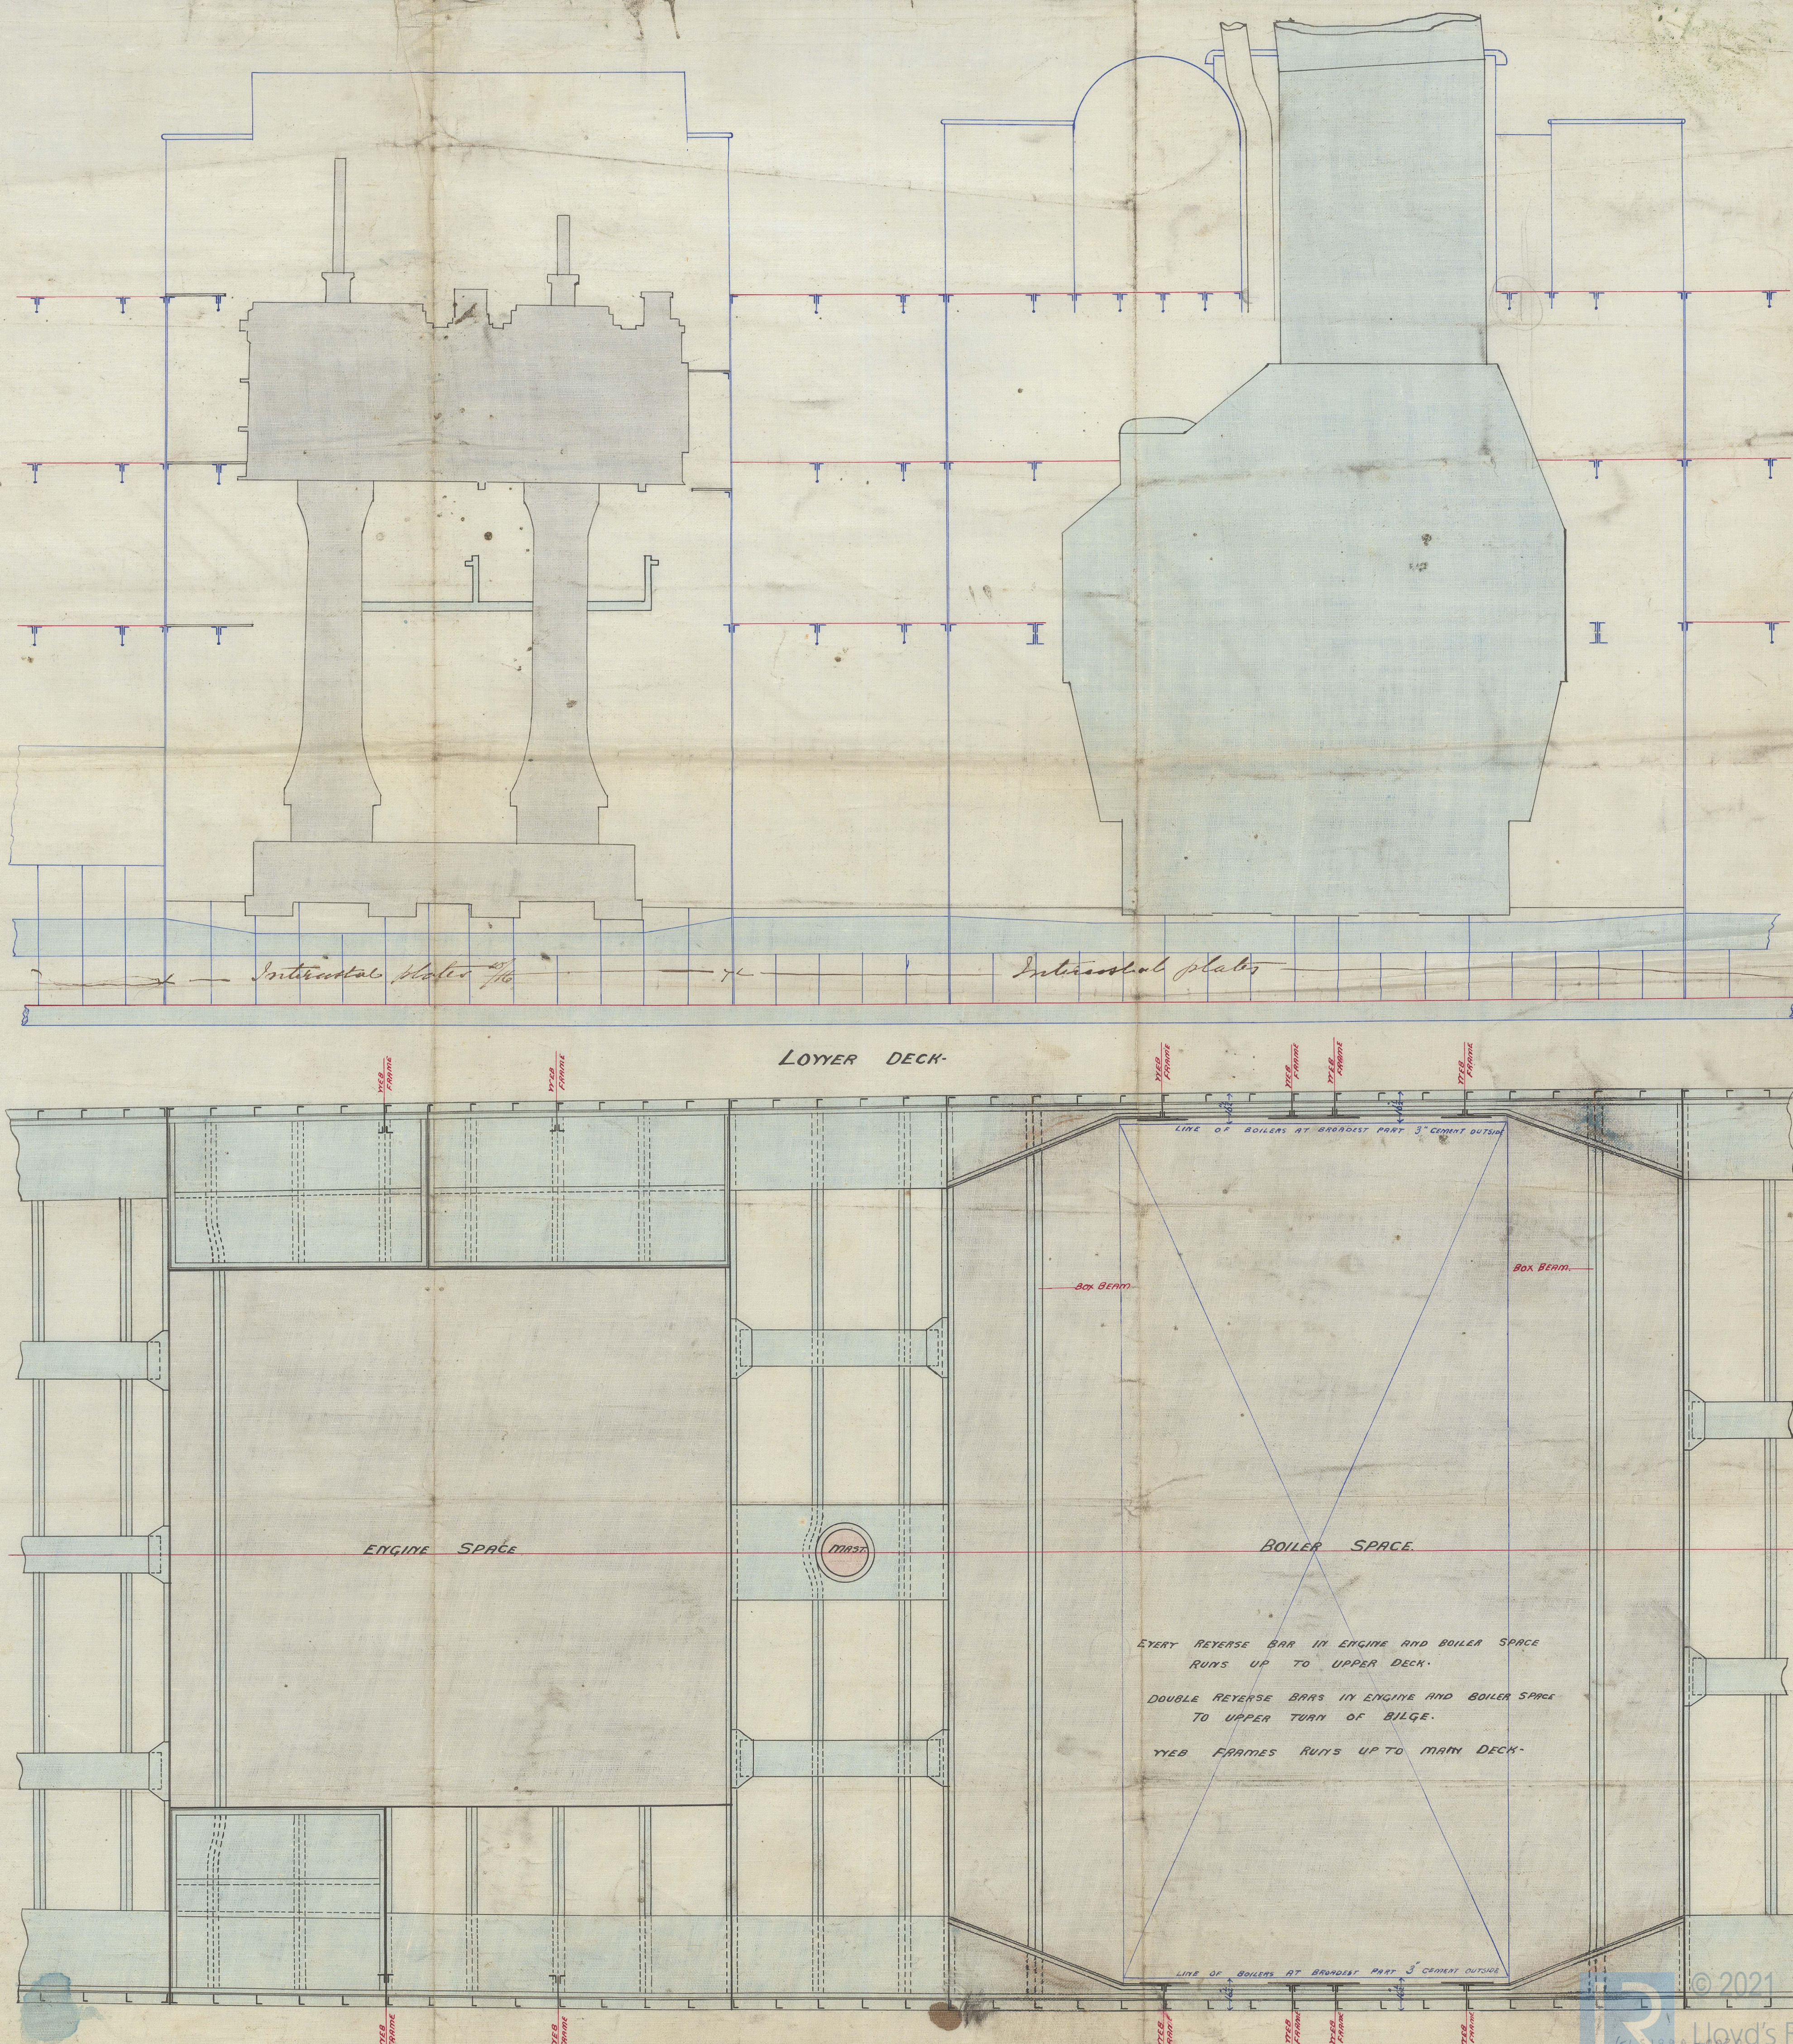

EVERY REVERSE BAR IN ENGINE AND BOILER SPACE
RUNS UP TO UPPER DECK.
DOUBLE REVERSE BARS IN ENGINE AND BOILER SPACE
TO UPPER TURN OF BILGE.
YWEB FRAMES RUNS UP TO MAIN DECK.